


Queens Arms Pub

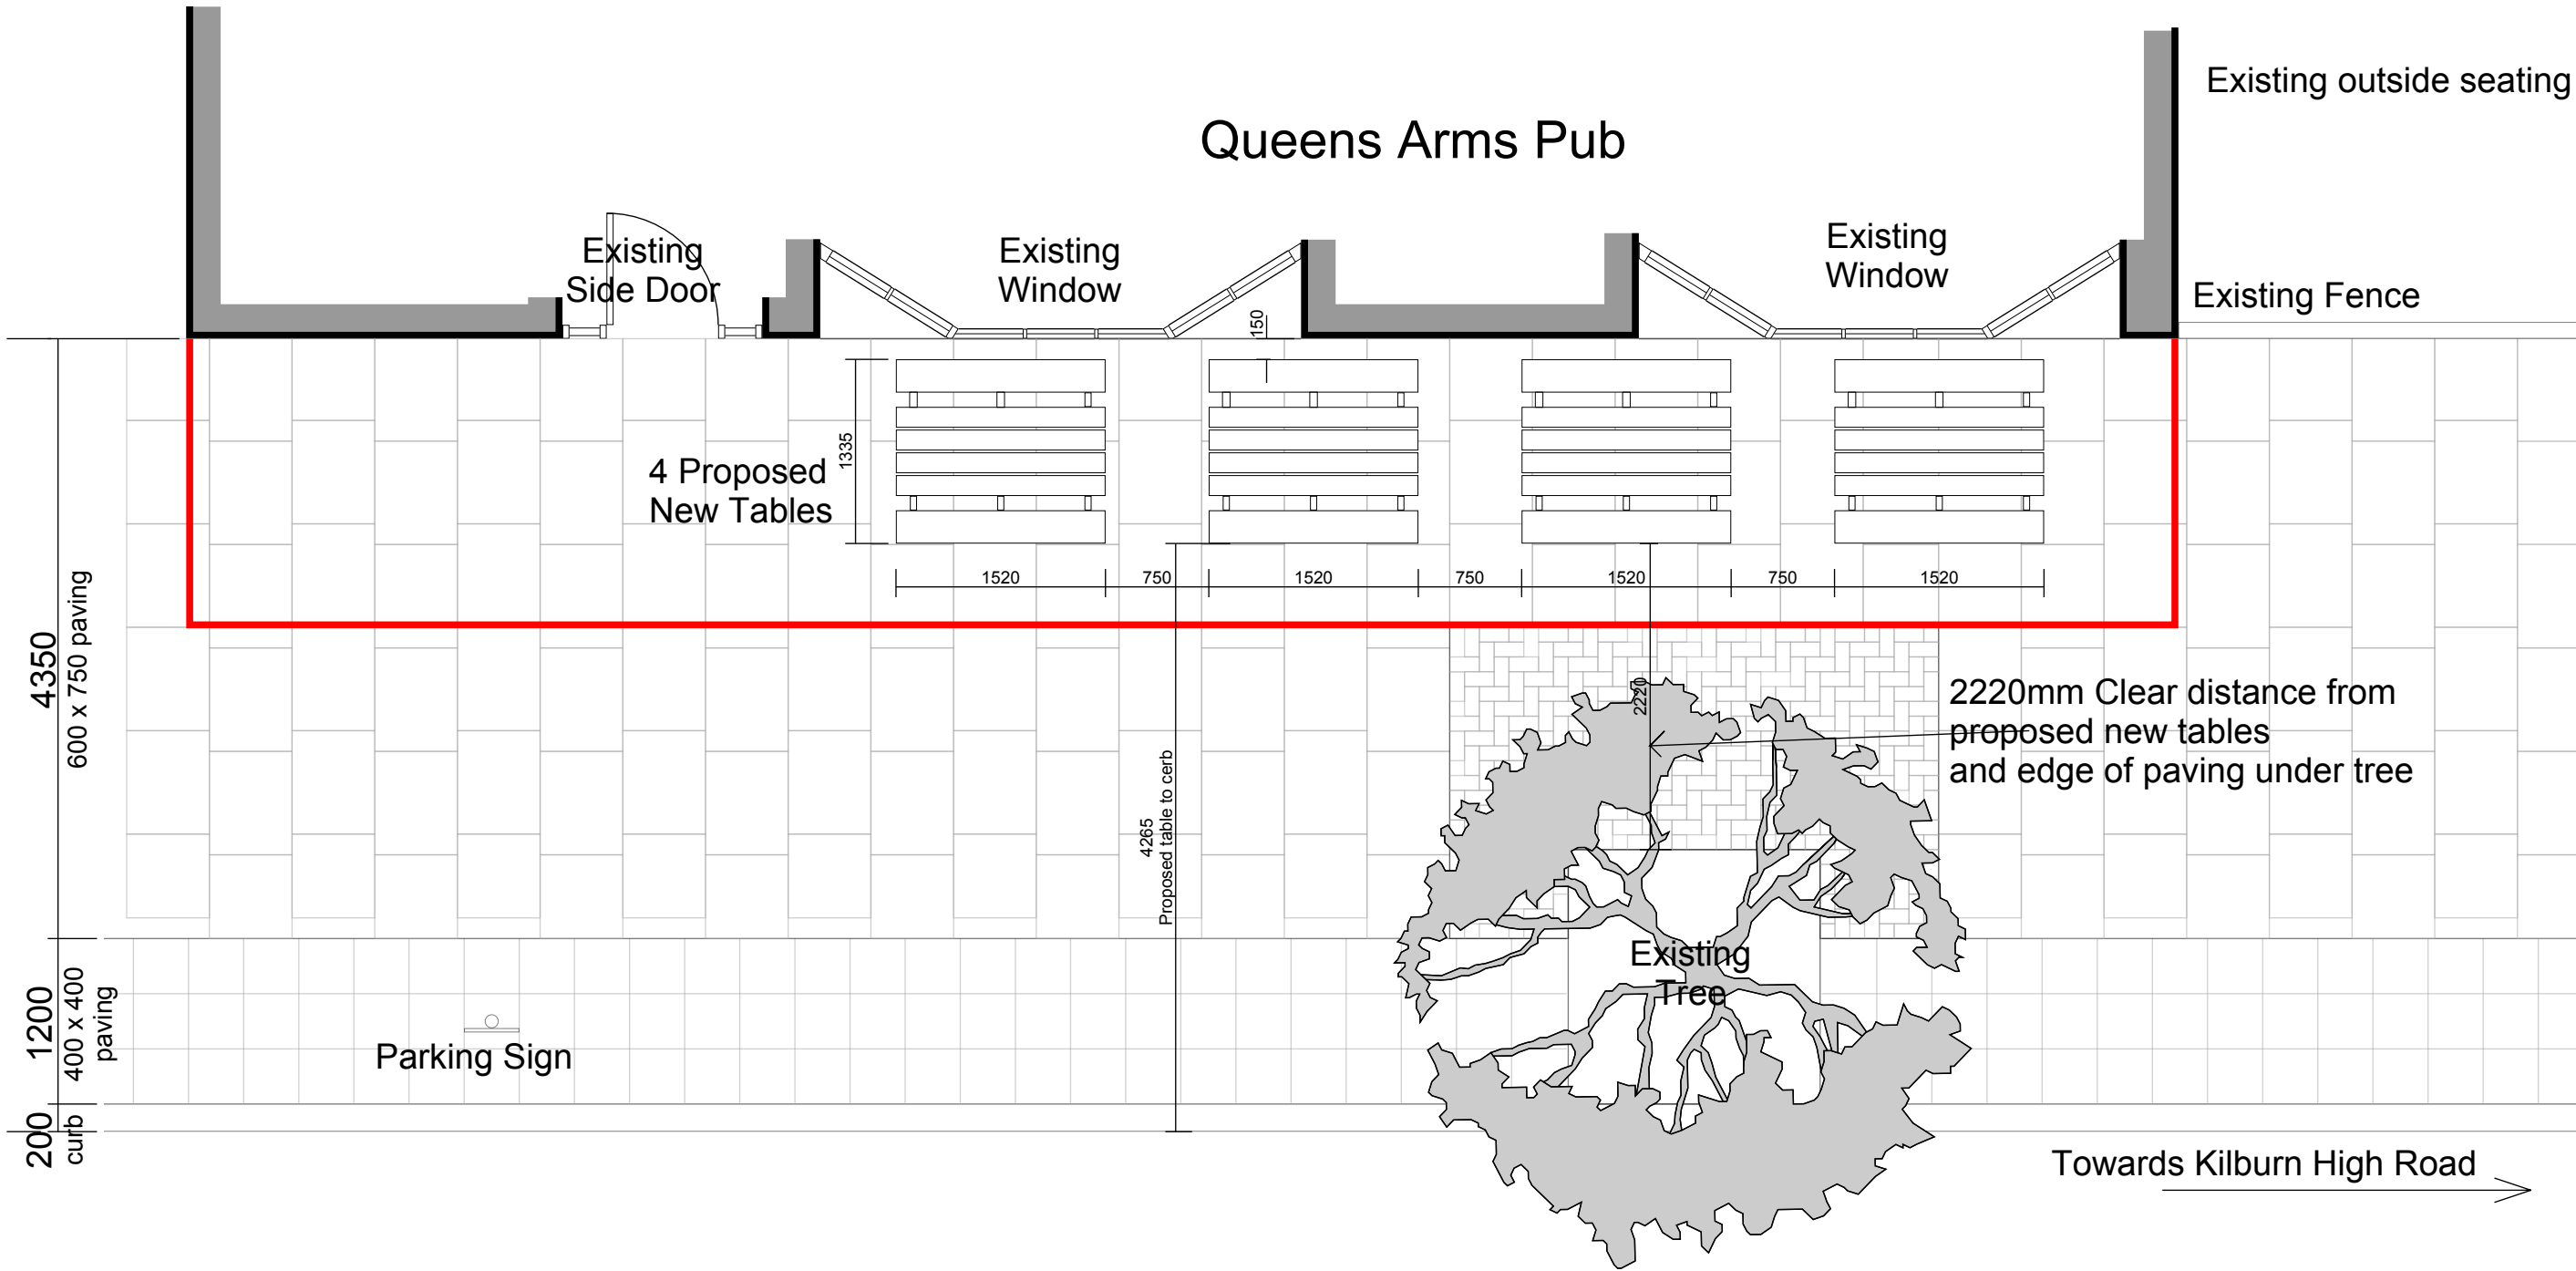

KILBURN PARK ROAD

AMENDMENTS		DATE
Site	The Queens Arms Pub 1 Kilburn High Road London NW6 5SE	
Drwg. Title:	Detail Plan of Proposed Outside Seating	
Drwg No.:	D001	Drwg Rev.: -
AMENDMENT		
DATE	SCALES	
April 2016	1:50 at A3	
Do not scale off this drawing. Check all dimensions on site		
<div>0mm10mm50mm</div> <div>Original Scale 1:1</div>		
Drawn By richardlongden@live.co.uk		