


0 mm	500 mm	1,000 mm	2,000 mm
ONE SEVEN ONE		No. 171a FINCHLEY ROAD, LONDON, NW3 6LB	
Consultant		NEW SHOP WINDOW	
TREVOR FREEMAN RIBA FAGGOTS END, SHENLEY HILL, RADLETT, HERTS, WD7 7BE 01923 854228 tcfreeman@live.com		SECTION AS EXISTING	
For MICHELLE STEPHEN		1:25	15/11/18
© FRANK TIMOTHY ASSOCIATES LTD		DRG:	REV:
philip@franktimothy.co.uk		FTA(TF)171	S3

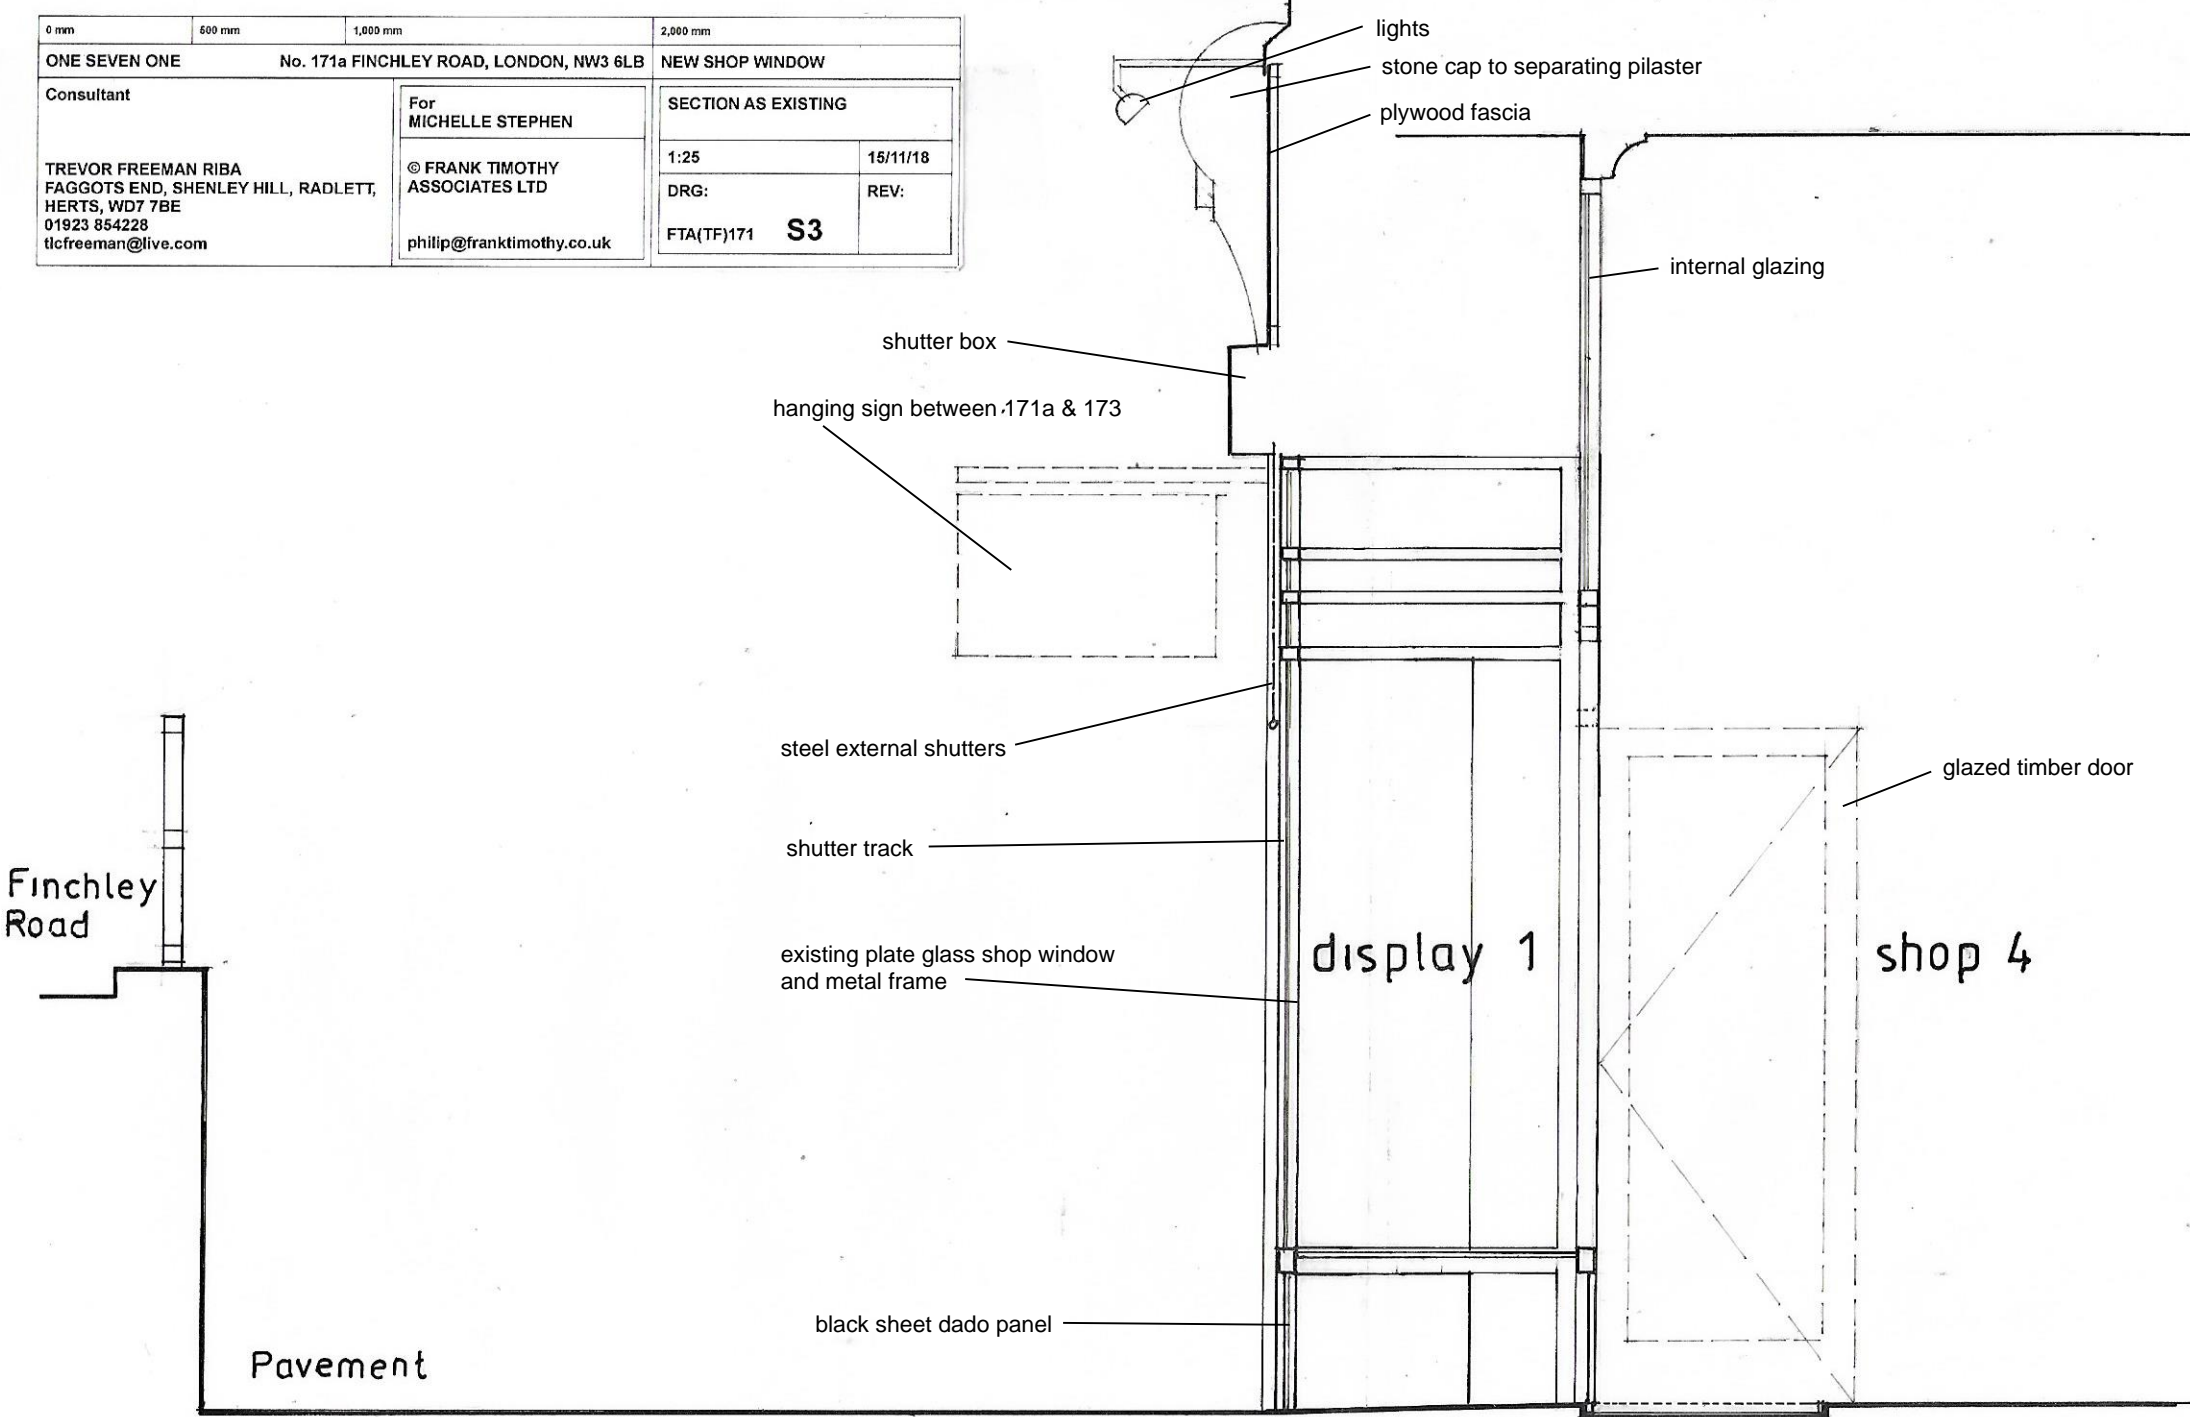

SECTION as existing scale 1-25

S3