



# KENTISH TOWN ROAD

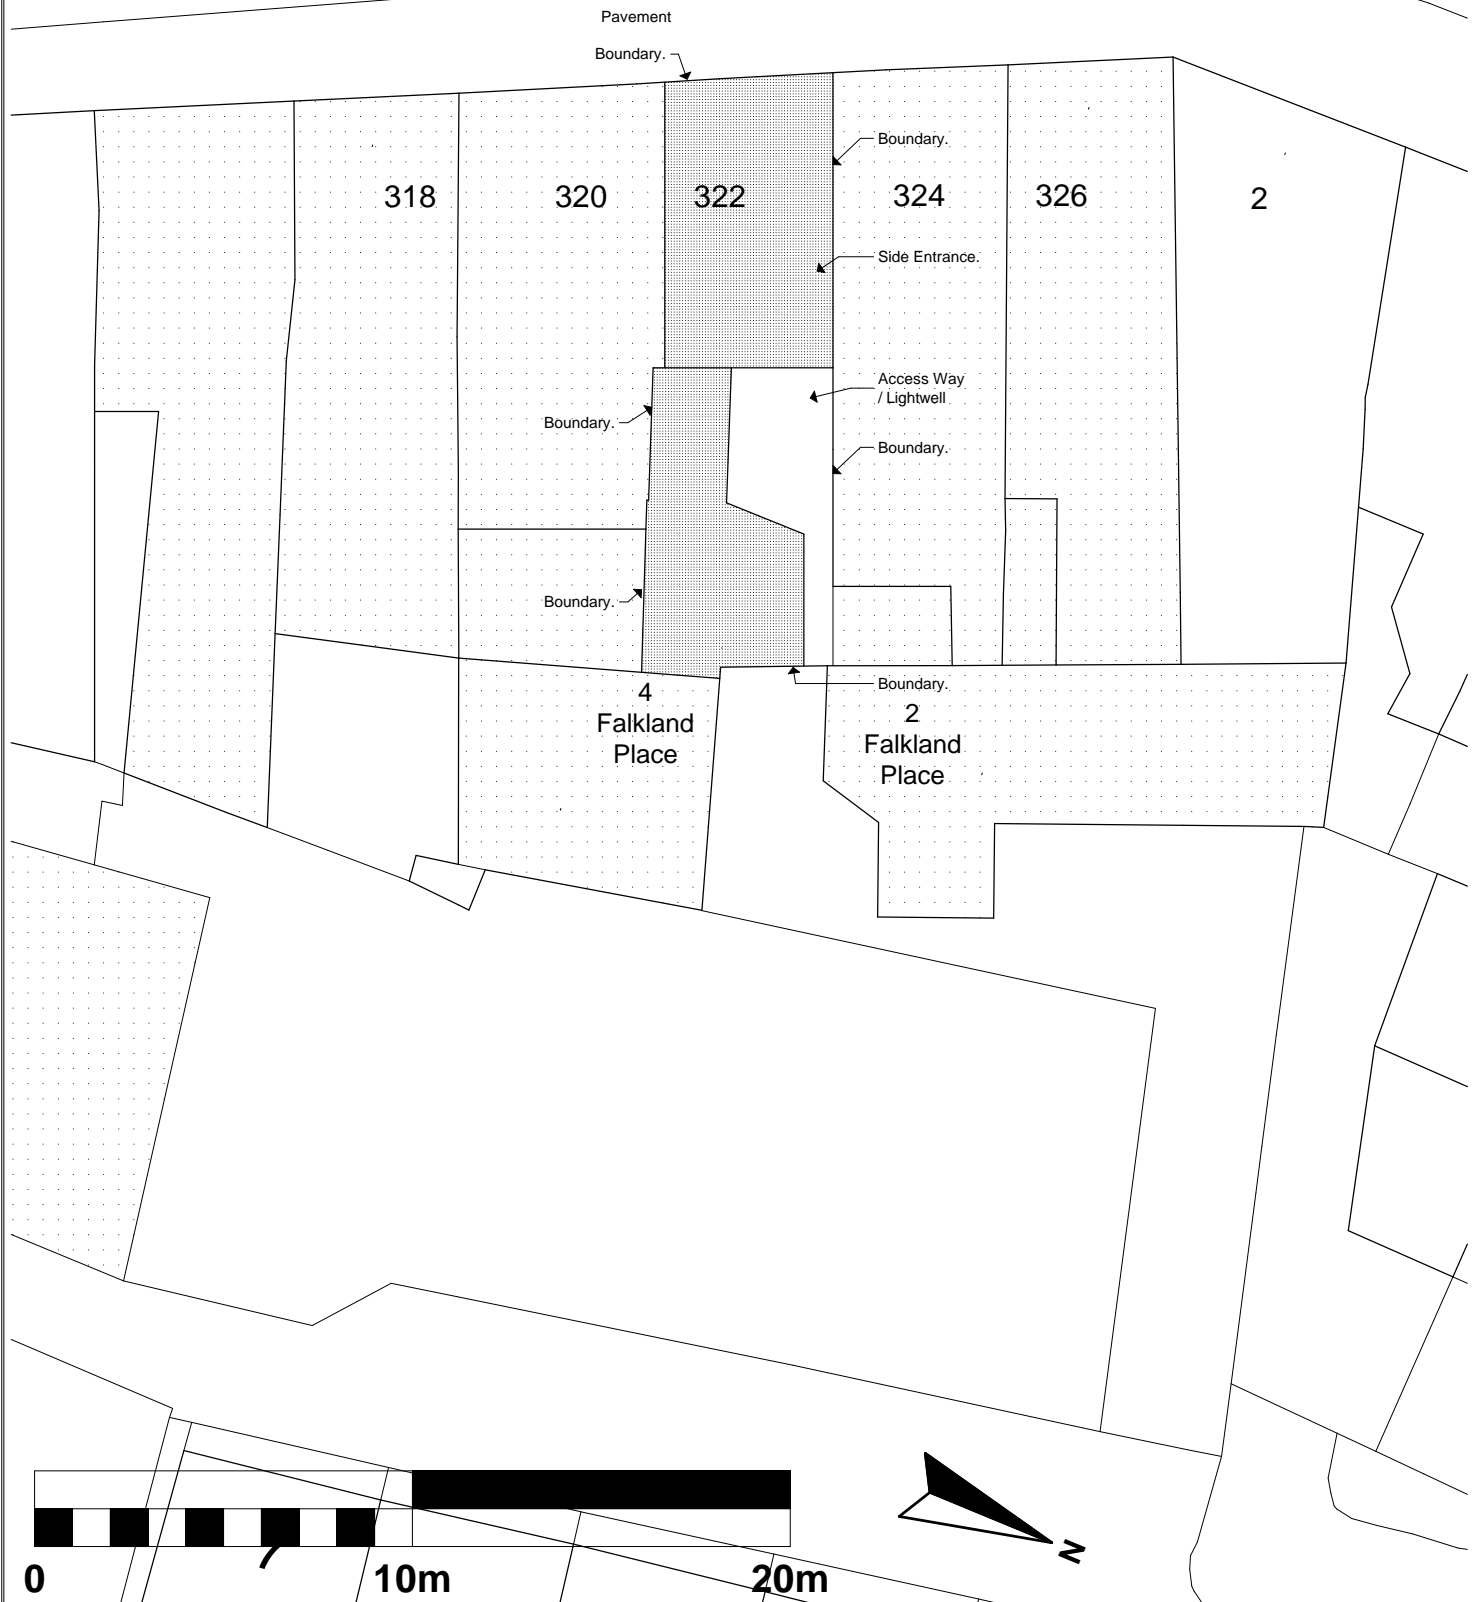

				File ref: 1228 - BA - Plans 8.pln				© Copyright						
Project	322 Kentish Town Rd		Drawing size	A4	Preliminary		Rev	Date	<div><p>DONALD SHEARER ARCHITECTS CHARTERED ARCHITECTS</p></div> <div>Scholar's House, Shottery Brook Office Park, Timothy's Bridge Road, Stratford-upon-Avon, Warwickshire, CV37 9NR</div> <div>Tel : 01789 294 560 ds-architects@hotmail.co.uk</div>					
					Planning									
Client	Caraselle Ltd	Date	May 19	Scale	1:200	Building Regs								
						Tender								
Drawing	Existing Site Plan		Reference Number	1228-BA-116	Construction									
					As Built									