





REVISIONS
REV DATE REVISION NOTES:

KEY

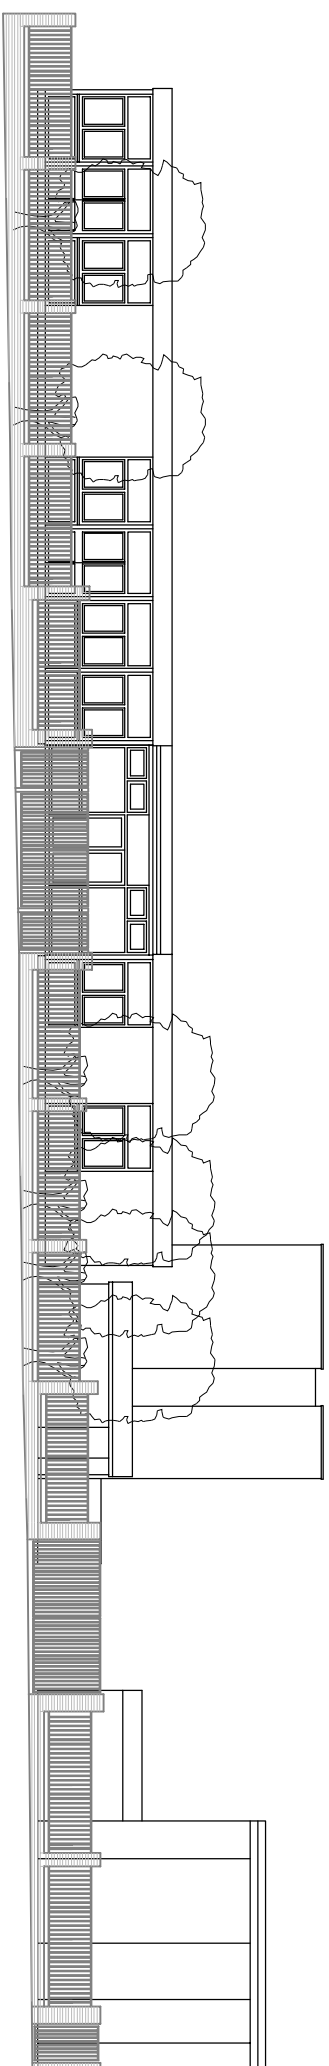

EXISTING FRONT VIEW OF THE SCHOOL

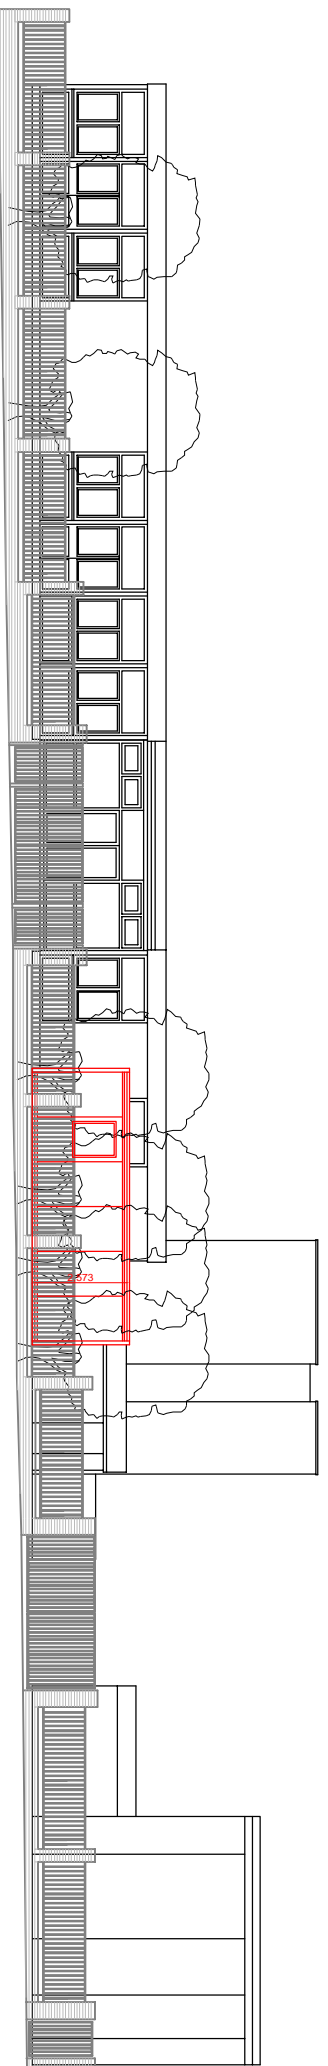

PROPOSED FRONT VIEW OF THE SCHOOL

NOTES
1. Do not scale from the drawing
2. All dimensions are to be taken from the finished face of the work
3. Report all drawing errors, omissions and discrepancies to the architect

KASIA WHITEFIELD DESIGN

KASIA WHITEFIELD@GMAIL.COM
TEL: 07865056383

JOB ST PAUL'S CE PRIMARY SCHOOL
ELSWORTHY ROAD, PRIMROSE HILL,
LONDON NW3 3DS
TITLE EXISTING & PROPOSED STREET VIEW

DATE	SCALE	STATUS
2019.04.30	1:200@A3	PLANNING
PROJECT NO.	DRAWING NO.	REVISION
SPS2	03	




REVISIONS


REV. DATE REVISION NOTES:



KEY

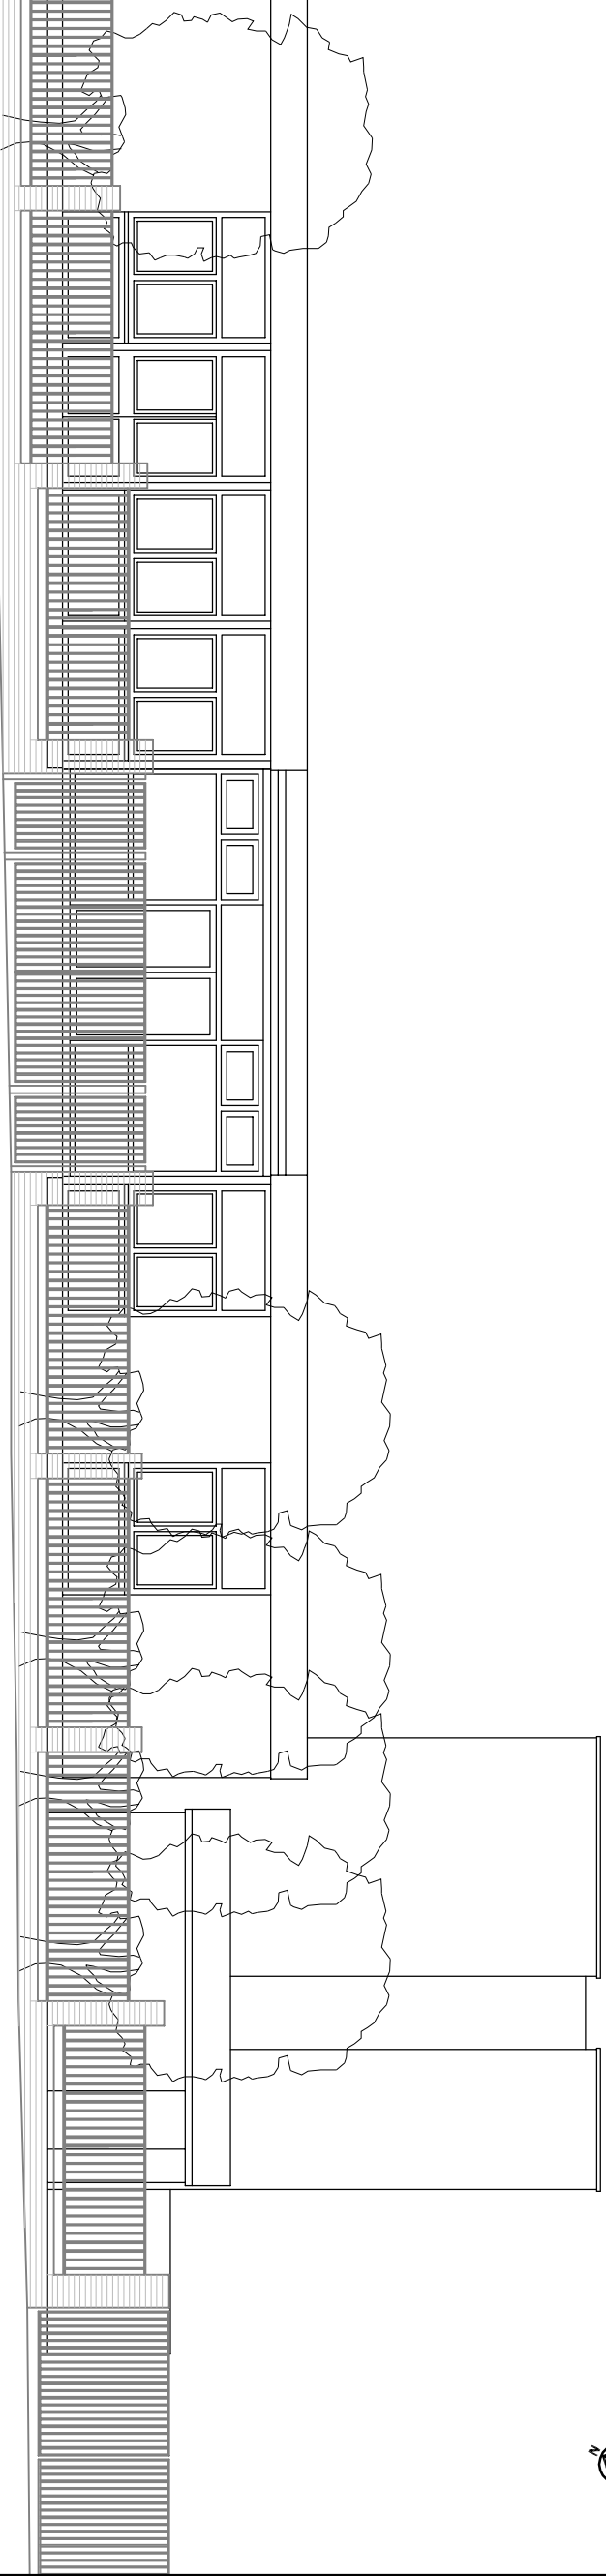

EXISTING FRONT VIEW OF THE SCHOOL

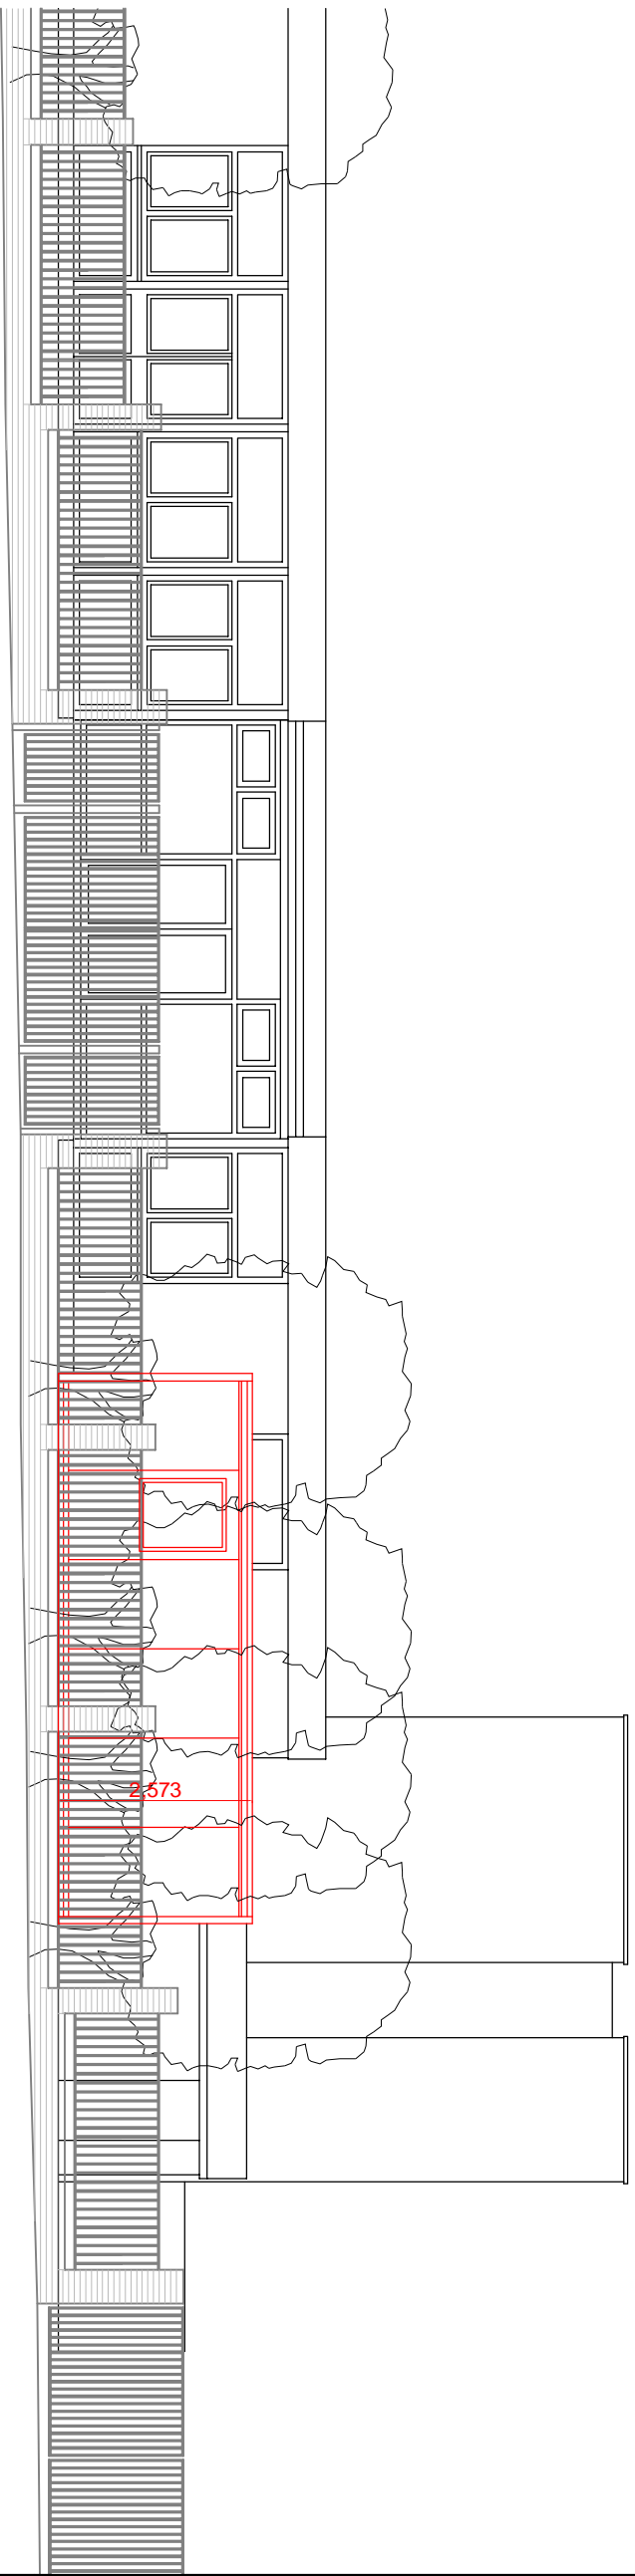

PROPOSED FRONT VIEW OF THE SCHOOL

0m 5m

NOTES

- 1. Do not scale from this drawing for site by the architect and any alterations to be responsible.
- 2. Report all drawing errors, omissions and discrepancies to the architect/designer.

KASIA WHITFIELD DESIGN

KASIAWHITFIELD@GMAIL.COM

T. 07865056383

JOB ST PAUL'S CE PRIMARY SCHOOL
 ELSWORTHY ROAD, PRIMROSE HILL
 LONDON NW3 3DS
 TITLE EXISTING & PROPOSED STREET VIEW

DATE	SCALE	STATUS
2019.04.30	1:100@A3	PLANNING
PROJECT NO.	DRAWING NO.	REVISION
SPS2	04	