



REVISIONS  
REV. DATE REVISION NOTES:

KEY



NOTES

1. Do not scale & print this drawing.
2. Report all drawing errors, omissions and discrepancies to the architect/designer.
3. Report all drawing errors, omissions and discrepancies to the architect/designer.

**KASIA WHITFIELD DESIGN**

KASIAWHITFIELD@GMAIL.COM

0203 7890353

M. 078903533


JOB ST PAUL'S CE PRIMARY SCHOOL,  
ELSWORTHY ROAD, PRIMROSE HILL,  
LONDON NW3 3DS

TITLE LOCATION PLAN

DATE 2019.04.17 SCALE 1:1250@A3 STATUS MAP

PROJECT NO. DRAWING NO. REVISION

SPS2 EX00

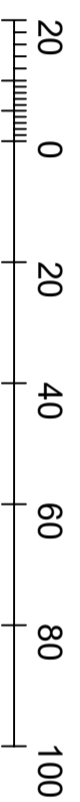

Metres