


Projecting Sign
Internally illuminated.
See PL_106

Hanging Sign 02
Behind Glazing
Approval received as
part of application No.
2019/1202/A

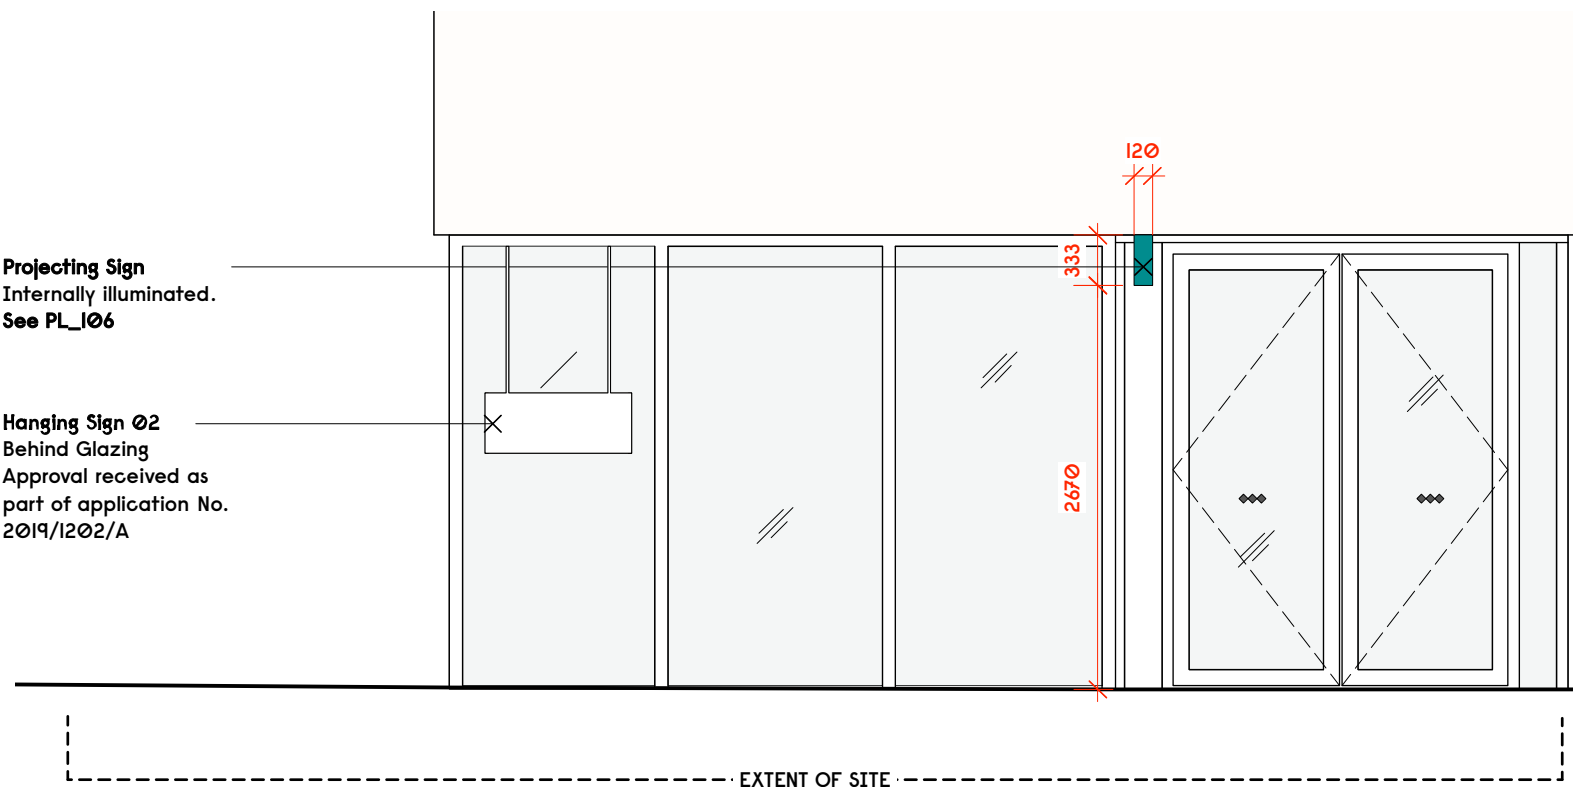

1 **Proposed External Elevation B (Without Seating)**
Scale: 1:50


Totem Sign 01
Approval received as
part of application No.
2019/1202/A

Parasol Sign Type 1
Approval received
as part of
application No.
2019/1202/A

Parasol Sign Type 1
Approval received
as part of
application No.
2019/1202/A

Totem Sign 02
Approval received as
part of application No.
2019/1202/A

Projecting Sign
Internally illuminated.
See PL_106

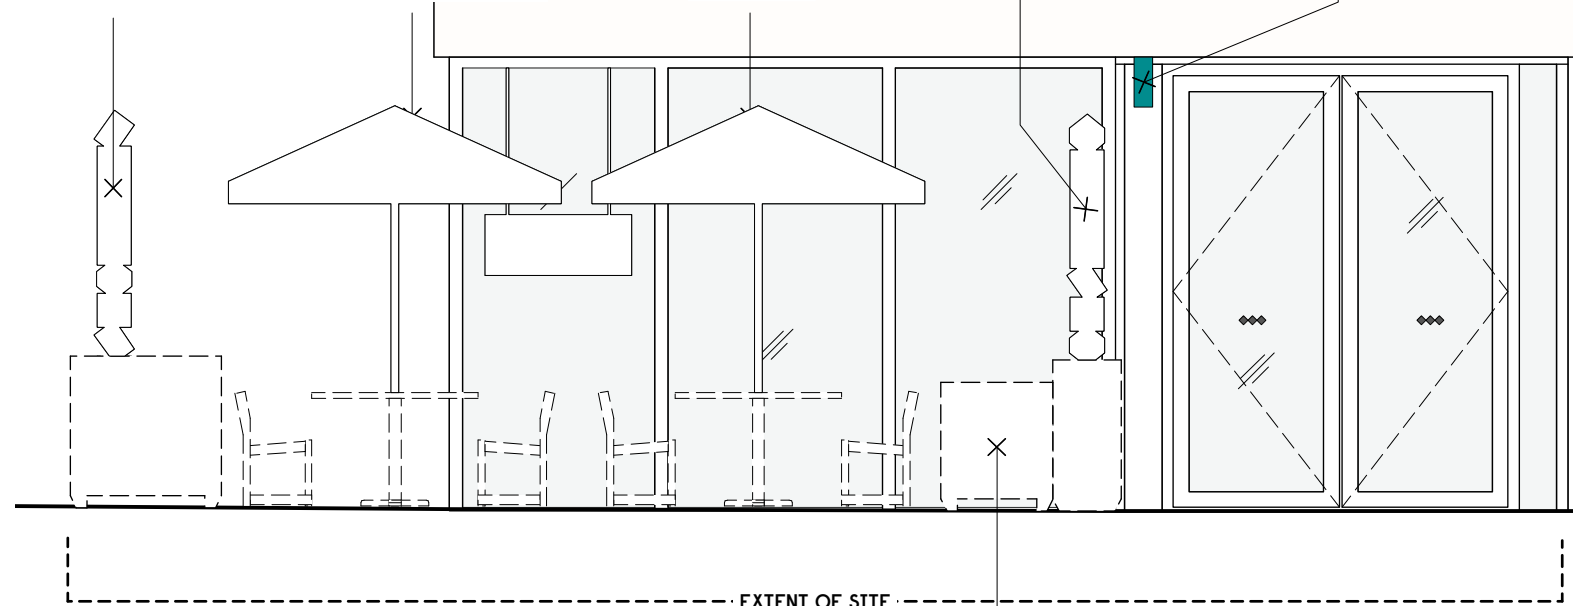


2 **Proposed External Elevation B (With Seating)**
Scale: 1:50

Exterior furniture shown
dotted and do not form
part of application

Totem Sign 02
Approval received as
part of application No.
2019/1202/A

Projecting Sign
Internally illuminated. Fixed
to underside of landlord's
soffit. See PL_106

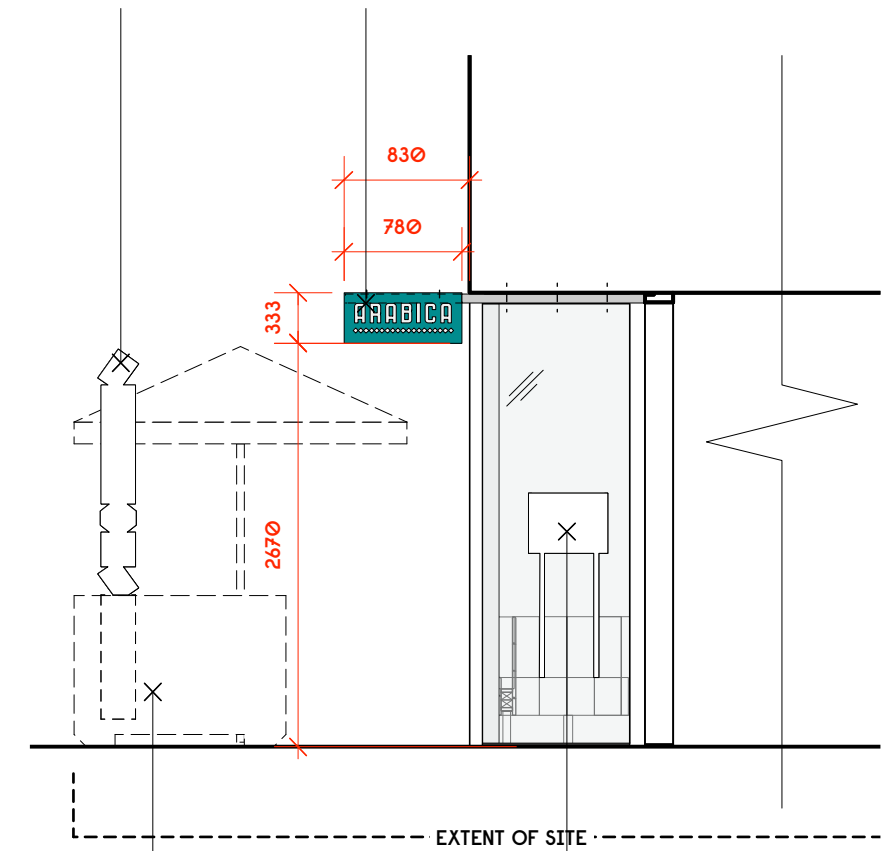

3 **Proposed External Elevation C**
Scale: 1:50

Exterior furniture shown
dotted and do not form
part of application

Menu Display
Behind Glazing
Approval received as part of
application No. 2019/1202/A



Notes
To be read in conjunction with Application No. 2019/1202/A

This Application is for the Projecting Sign ONLY.

Revision	Date	Description
-	17/05/19	Issued for Planning

Gundry + Ducker
Gundry + Ducker Architecture Ltd
3 Garrick Street
London WC2E 9BF
+44(0)203 417 4895
info@gundryducker.com

Project	Arabica KX.		
Drawing title	Proposed External Elevation B & C		
Scale	1:50 @ A3	Drwg. No.	Rev
Date	May 2019	374_PL_105	-
Status	PLANNING		

Do not scale. All dimensions to be confirmed on site.
Information contained in this drawing is the sole copyright of the designer
and is not to be reproduced without permission.