

SITE LOCATION




GENERAL LOCATION PLAN

(Scale 1:50,000)

Reproduced from the Ordnance Survey maps with permission of the Controller of H.M. Stationary Office. Crown Copyright.
 Mono Consultants Limited licence no. ES100017753
 Promap licence no. A152065A0001

SITE LOCATION

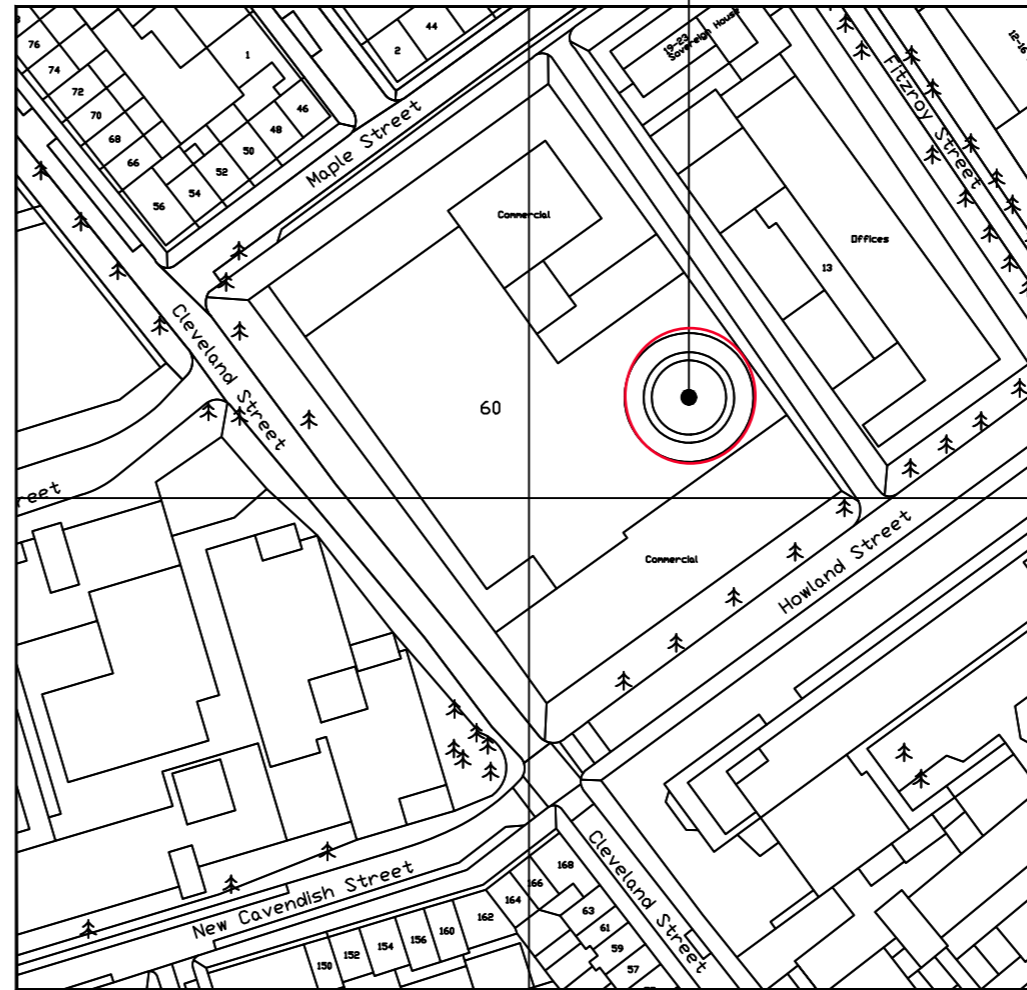

NGR: E529227, N181917

SITE LOCATION PLAN

(Scale 1:1250)

NOTE: ORIGINAL DRAWING SIZE A3

NOTES

Rev.	Date	Amendments	Drawn By	App. By
A	08.09.17	First Issue	KJS	RW

mono #

MONO CONSULTANTS LIMITED
 No. 58 Cygnet Court
 Timothy's Bridge Road
 Stratford-upon-Avon
 Warwickshire
 CV37 9NW
 t. 44 (0)1789 206500
 f. 44 (0)1789 206529
 www.monoconsultants.com

Luminet

2 Angel Square
 London
 EC1V 1NY

Job Title

BT TOWER T26 SQUARE

BT Tower
 Maple St, Fitzrovia
 London
 W1T 4JZ

Drawing Status

PLANNING

Drawing Title

SITE LOCATION PLANS

Scale As Shown		DO NOT SCALE THIS DRAWING	
Drawn by KJS	Checked by RW	Approved by AKB	
Date Drawn 08.09.17	Date Checked 08.09.17	Date Approved 08.09.17	
Ref	Site Code TBC	Drawing No. 100	Rev. A