

Projection of neighbouring building


THIS IS A CAD DRAWING AND MAY ONLY BE MODIFIED BY HAND IN ACCORDANCE WITH COMPANY PROCEDURE

Client Name	Date	Signature

COMMENTS :

NOTES
 1. THIS DRAWING IS NOT TO BE SCALED
 2. ALL DIMENSIONS AND LEVELS TO BE CHECKED ON SITE PRIOR TO SETTING OUT OR MANUFACTURE. ANY DISCREPANCIES BETWEEN SITE, DRAWING OR SPECIFICATION TO BE REPORTED TO THE ARCHITECT IMMEDIATELY.
 3. THIS DRAWING IS THE COPYRIGHT OF IAN WYLIE ARCHITECTS AND SHALL NOT BE REPRODUCED WITHOUT PERMISSION.

NO.	REVISIONS	DATE	INITIAL
-	First issue	21/12/18	RL
A	Removal of AC	16/05/19	PT

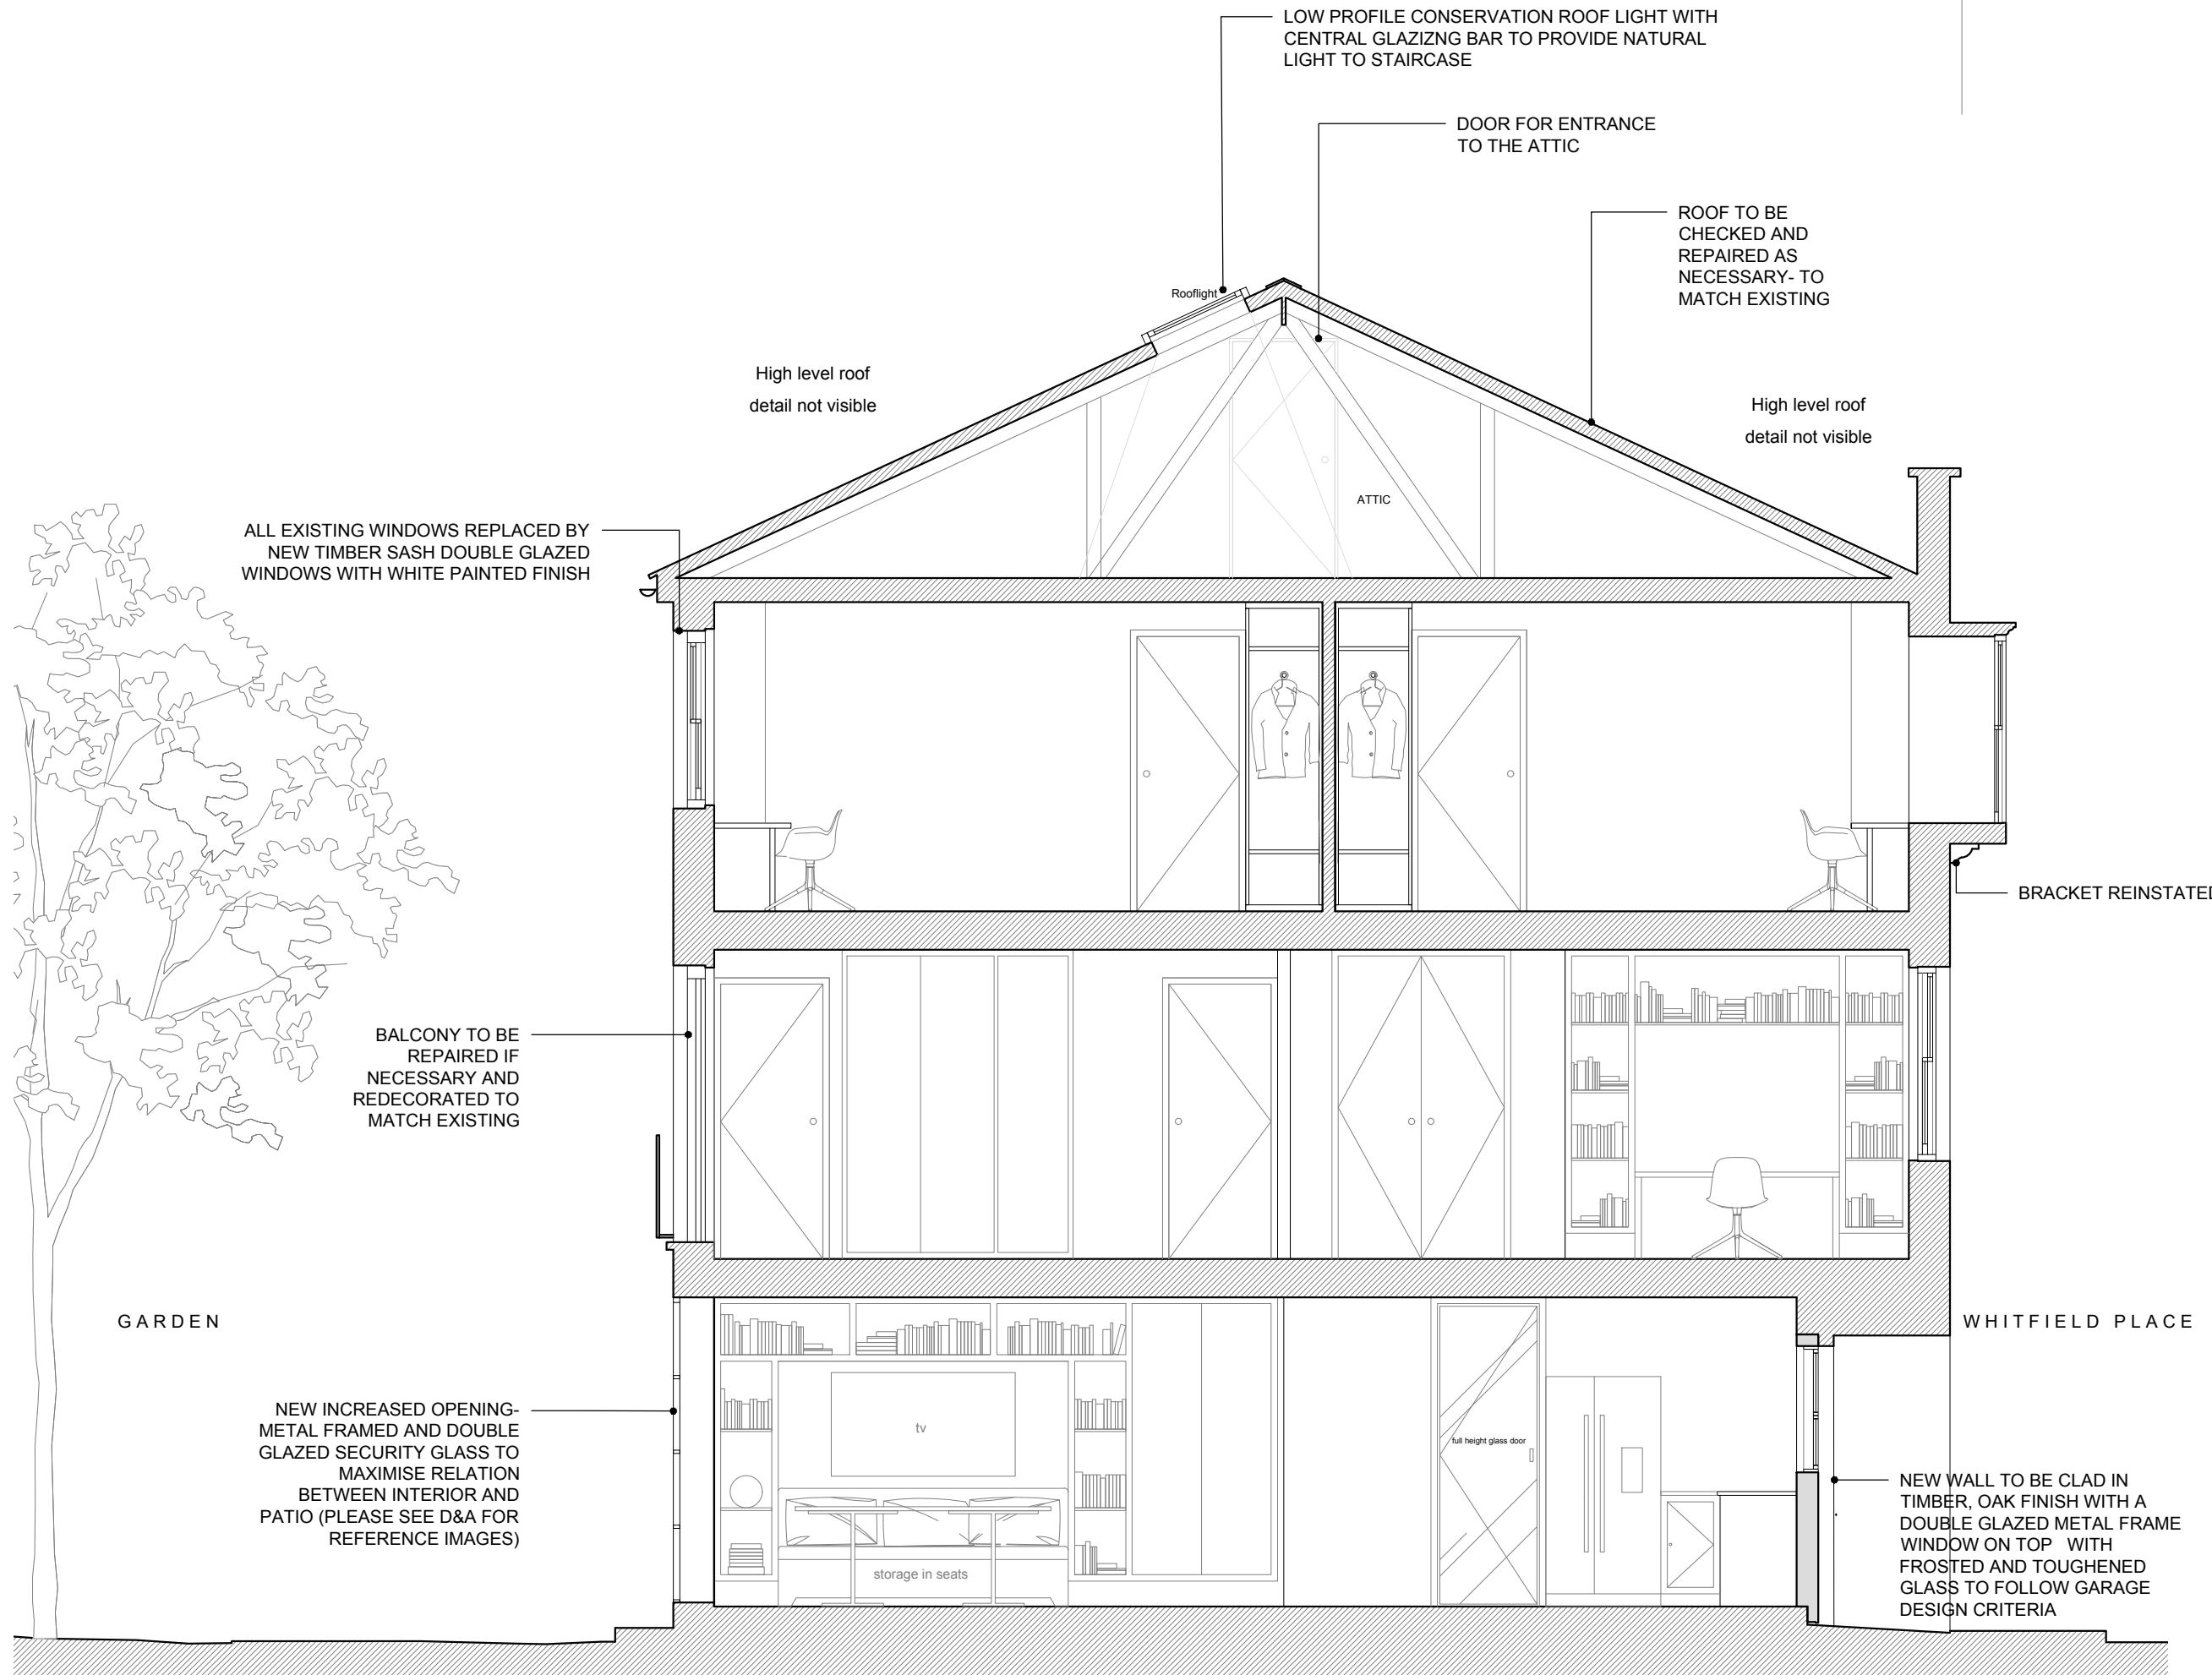

ALL EXISTING WINDOWS REPLACED BY NEW TIMBER SASH DOUBLE GLAZED WINDOWS WITH WHITE PAINTED FINISH

BALCONY TO BE REPAIRED IF NECESSARY AND REDECORATED TO MATCH EXISTING

NEW INCREASED OPENING- METAL FRAMED AND DOUBLE GLAZED SECURITY GLASS TO MAXIMISE RELATION BETWEEN INTERIOR AND PATIO (PLEASE SEE D&A FOR REFERENCE IMAGES)

LOW PROFILE CONSERVATION ROOF LIGHT WITH CENTRAL GLAZING BAR TO PROVIDE NATURAL LIGHT TO STAIRCASE

DOOR FOR ENTRANCE TO THE ATTIC

ROOF TO BE CHECKED AND REPAIRED AS NECESSARY- TO MATCH EXISTING

High level roof detail not visible

High level roof detail not visible


ATTIC

BRACKET REINSTATED

GARDEN

WHITFIELD PLACE

PLANNING

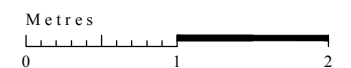

IAN WYLIE ARCHITECTS
 17 NOTTINGHAM STREET LONDON W1U 5EW
 TEL 020 7935 8885 FAX 020 7681 4379
 email ian.wylie@ianwyliearchitects.com www.ianwyliearchitects.com

Client
Ms R Trehan
Mr C Pattinson

Site
18 WHITFIELD PLACE
W1T 5JX , LONDON

Drawing Title
PROPOSED SECTION BB

Scale	Date	Drawn	Checked
1:25 @ A1	07/2018	PT	ILW
1:50 @ A3			

Drawing No.	Revision
372/P/121	A