
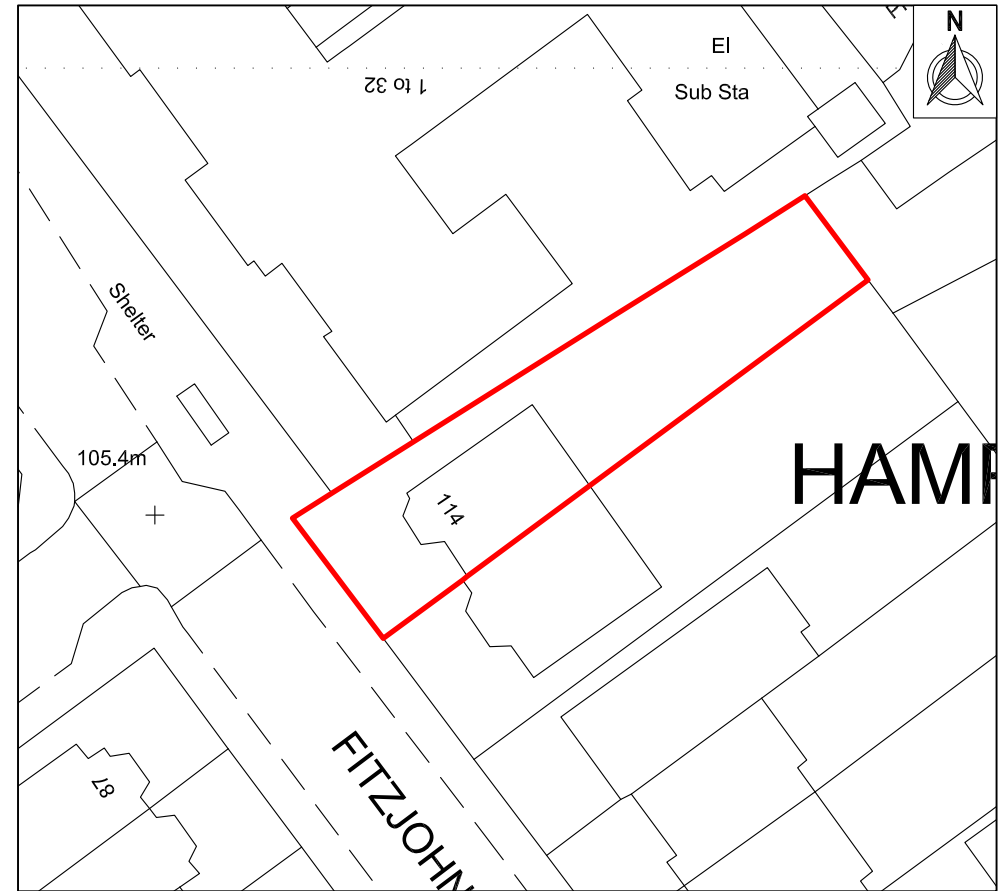



 Site Boundary

Scale 1:1250

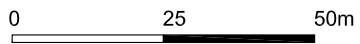

 Site Boundary

Scale 1:500

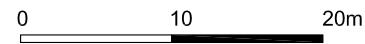

Ordnance Survey (c) Crown Copyright 2019. All rights reserved. Licence number 100022432

CLIENT	Jennifer Kemmeter		DATE	16 May 2019	OS REF	526427,185562	DRAWN BY	DLP PLANNING LIMITED The Green House, 41-42 Clerkenwell Green, London, EC1R 0DU t 020 3761 5390 e london@dipconsultants.co.uk
			SCALE	1:1250 / 1:500 @ A4	DRWNG NO	D01	PMG	
			JOB NO	LCN5015	REV		CHECKED	
PROJECT	114 Fitzjohns Avenue Hampstead		DRAWING TITLE		Location Plan			



Offices also at: Bedford, Bristol, East Midlands, Leeds, Milton Keynes, Rugby and Sheffield