


FIGURED DIMENSIONS ONLY ARE TO BE TAKEN FROM THIS DRAWING.

NOTES.

Fall 1" in 10'-0" →

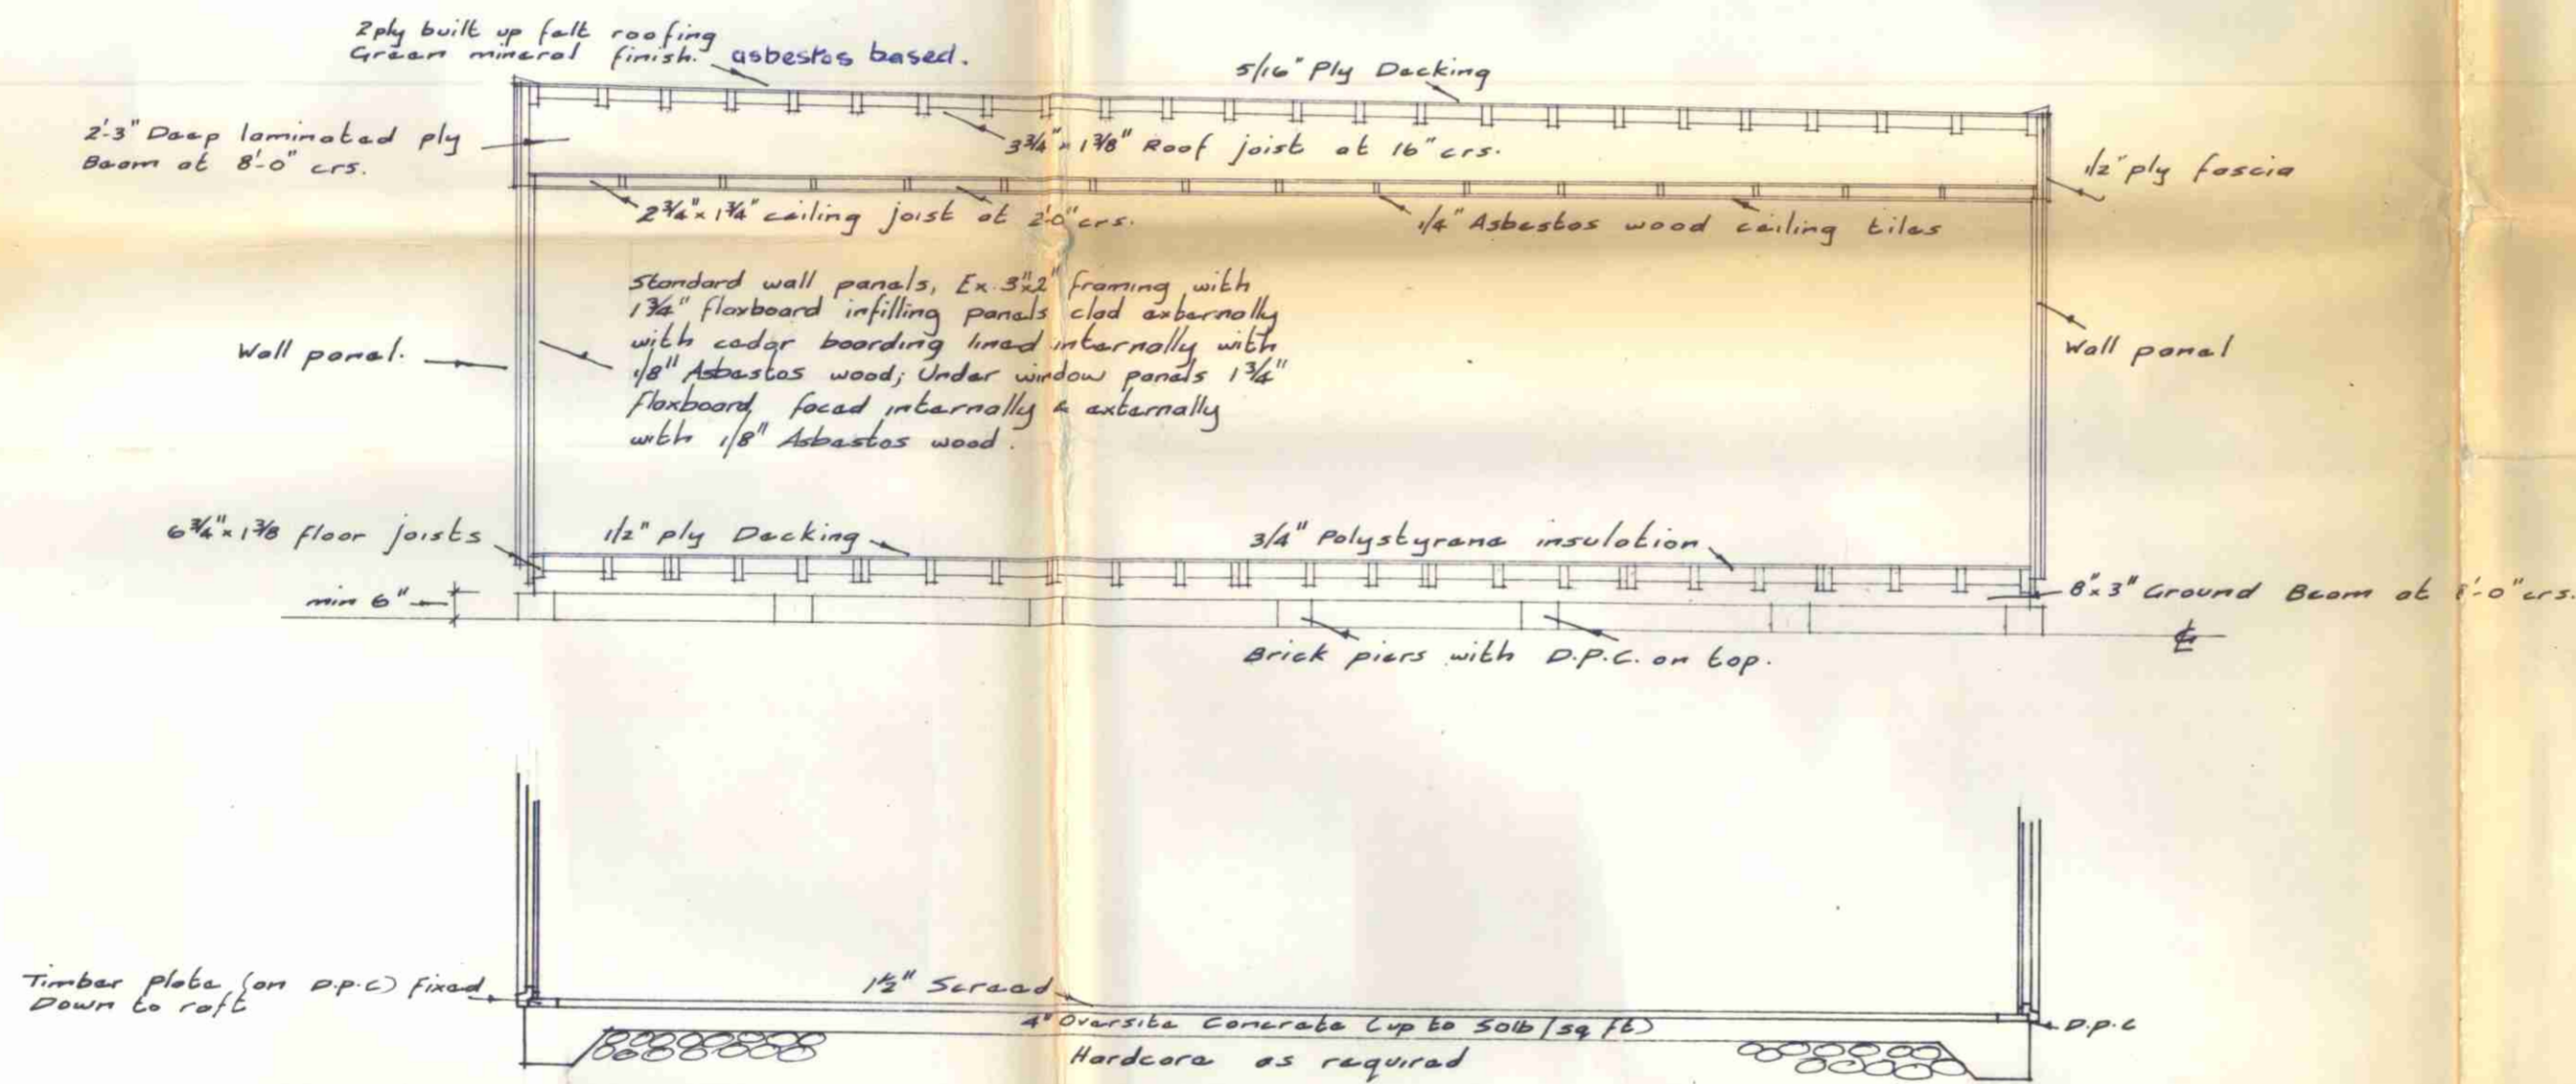

Alternative Concrete Raft

(For further details of Concrete Raft see Drg N° 35)

REVISION	DATE	INL.	No.
Concrete raft added	12/7/64	B	A

SCALE 1/4" = 1'-0"	DRAWN BY [Signature]
DATE 2/6/64	CHECKED BY


S  
804/2 Series

JOB TITLE  
Standard Detail.

DRAWING TITLE  
32'-0" Span Cross Section

JOB No.	DRG. No.	REVISION
DRAWING No. S.P. 842	3	A

SWIFTPLAN LIMITED,  
345, RUISLIP ROAD,  
SOUTHALL, MIDDLESEX.



LONDON COUNTY COUNCIL  
28510-11-64