


# FLOOR PLANS BASEMENT -1

Eastbound Tunnel Outer Extent

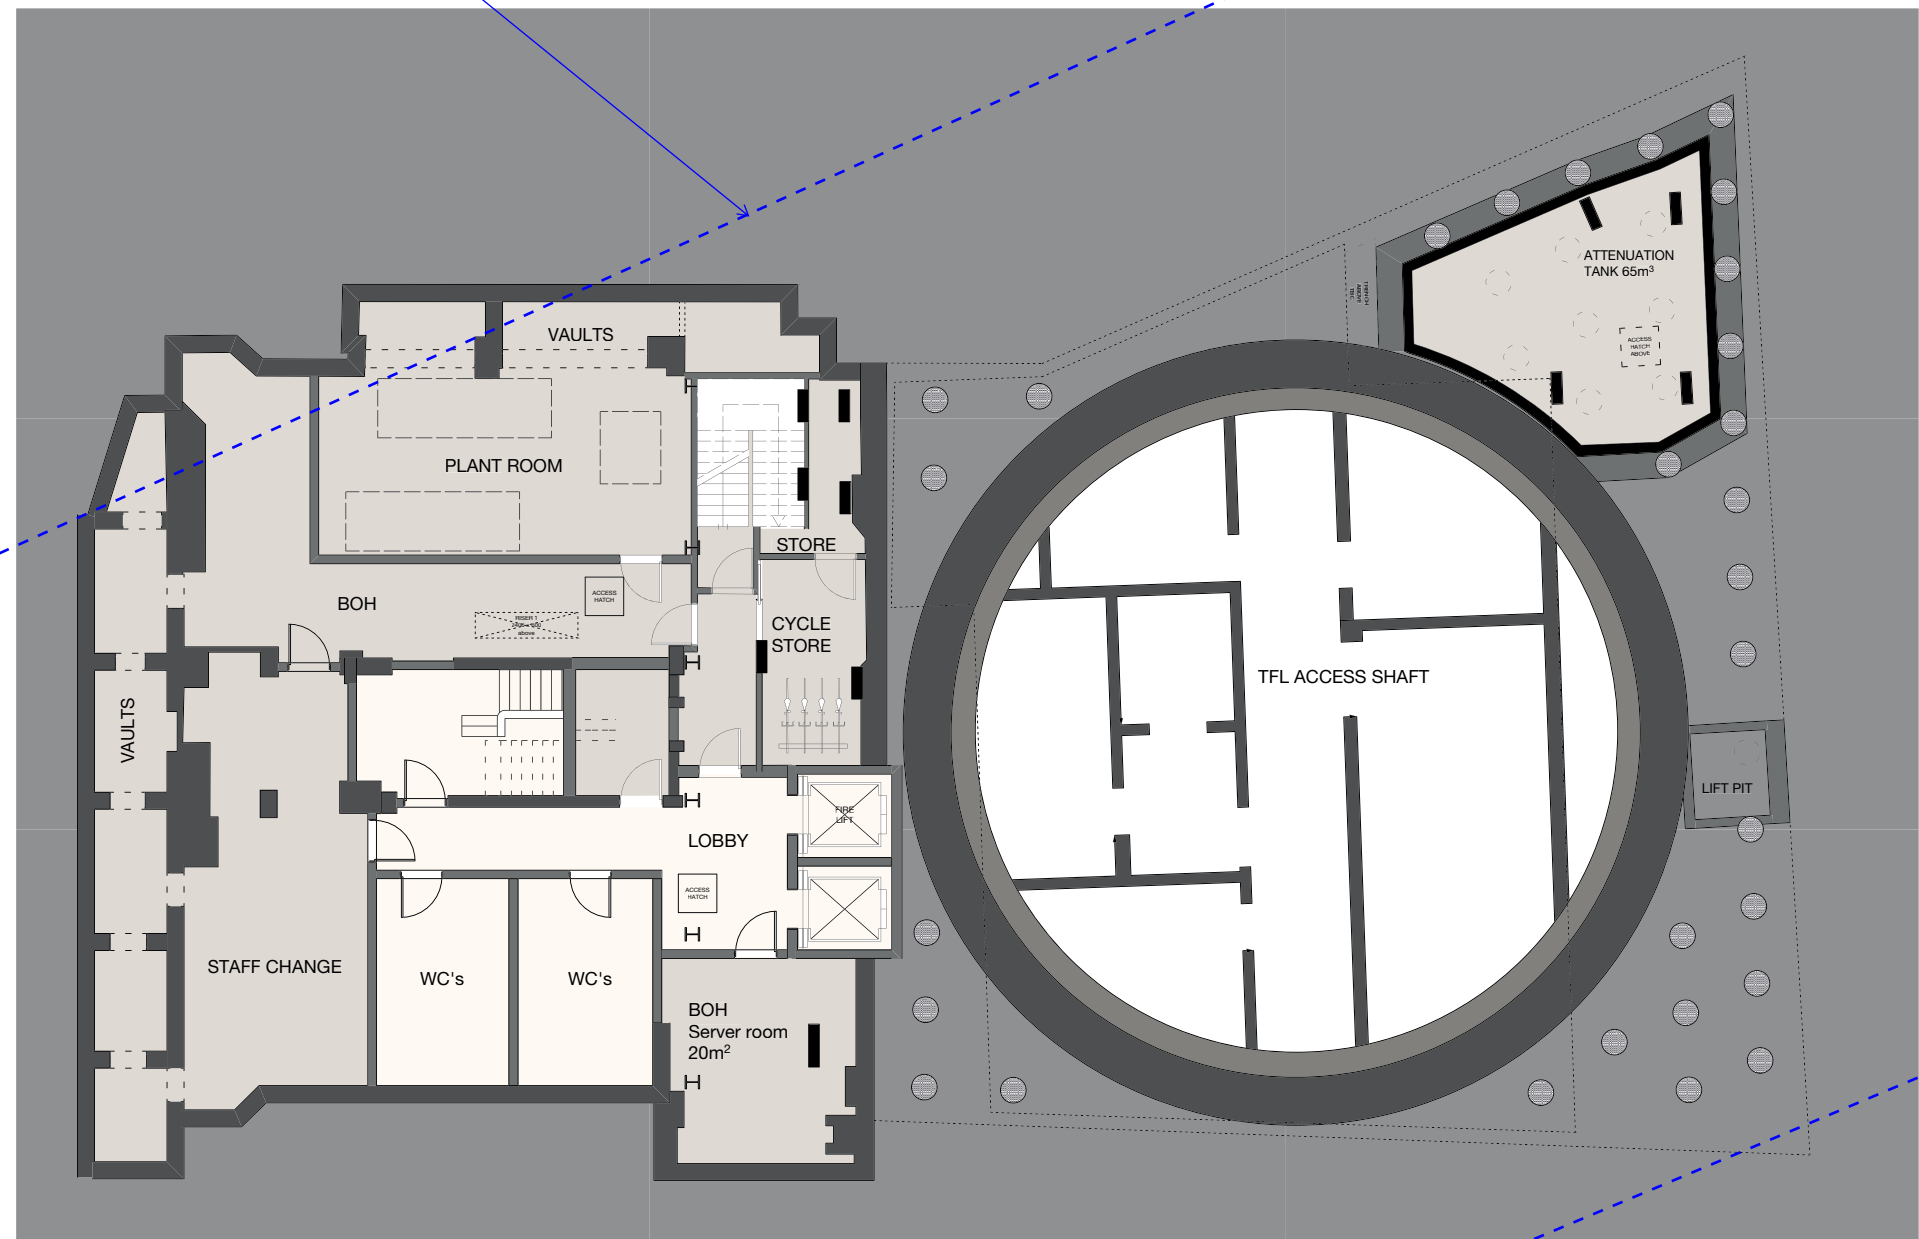

Westbound Tunnel Outer Extent

- Existing Basement -1
- Central hotel staircase
- Visitor WCs
- Staff room
- Plant room
- Hotel server room
- Attenuation tank Northeast corner of site will