


LB

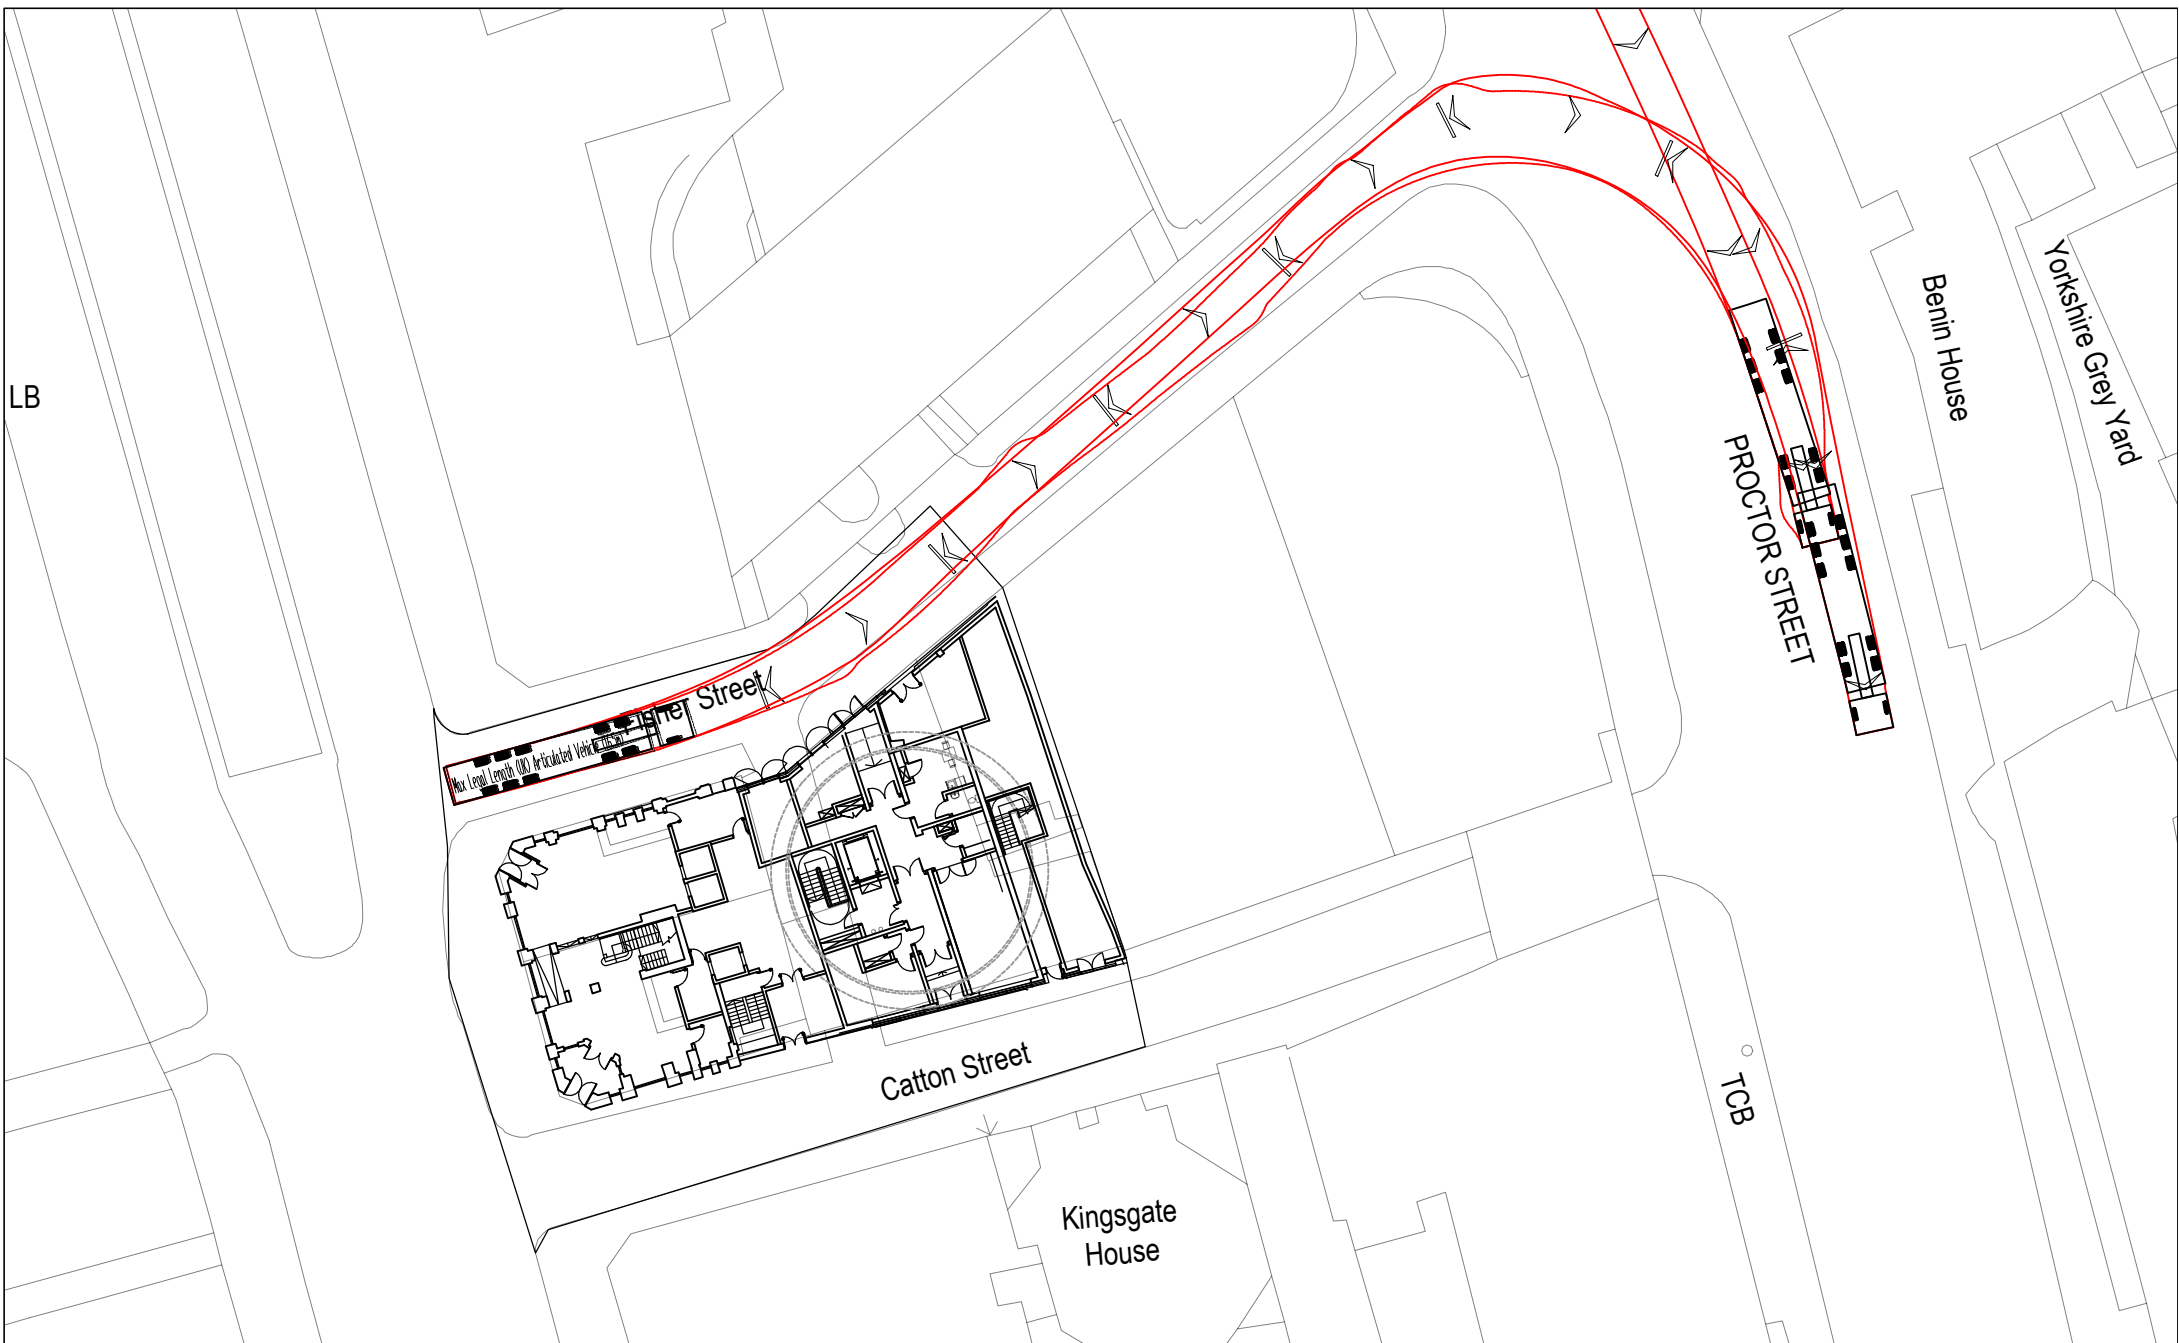

Rev.	Date	Description	Project	8-10 Southampton Row & 1 Fisher Street	Date	05.05.2017	Drawn by	D.W
00	--.--	Revision Description	Drawing Title	Vehicle Tracking UK Max Length (Articulated)	Scale	1:500 @ A4	Checked by	T.P
					Sheet	A4		
					Dwg.No.	25950-190_SRW_VTR-01-01	Rev.	00

Note: Do not scale this drawing, work from figured dimensions only



155 Moorgate  
London  
EC2M 6XB

Tel: +44 (0)20 3522 3000  
Fax: +44 (0)20 7068 6017  
www.macegroup.com