



GENERAL NOTES.
 The Contractor to advise on all details and ensure stability and strength of construction. The contractor to provide setting out and rod drawings for approval prior to construction.
 The contractor to check all dimensions on site and relate to these drawings. The contractor to report any discrepancies to designers prior to construction. All services to local authorities, BCO & Environmental Health requirements and to Service Engineers.
 All structure to Structural Engineer's details and local authority and BCO requirements. All construction and materials to comply with the current Building and Fire Regulations.



Rev No	Description	Date
P0	Planning issue	19/03/25
P1	Solar panel number reduced, dormer design amended in response to planning consultation	19/05/13

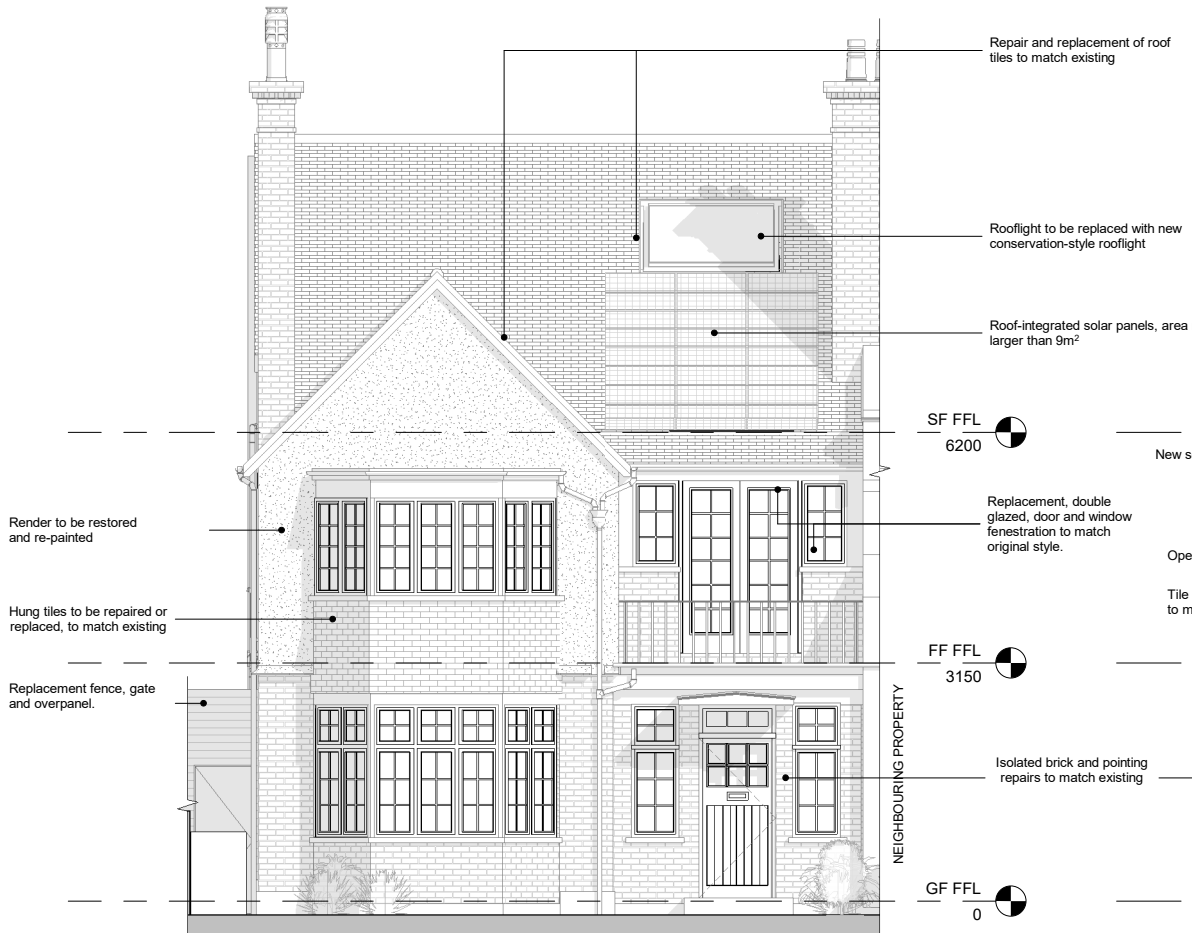

1 Proposed Street Elevation
1 : 50

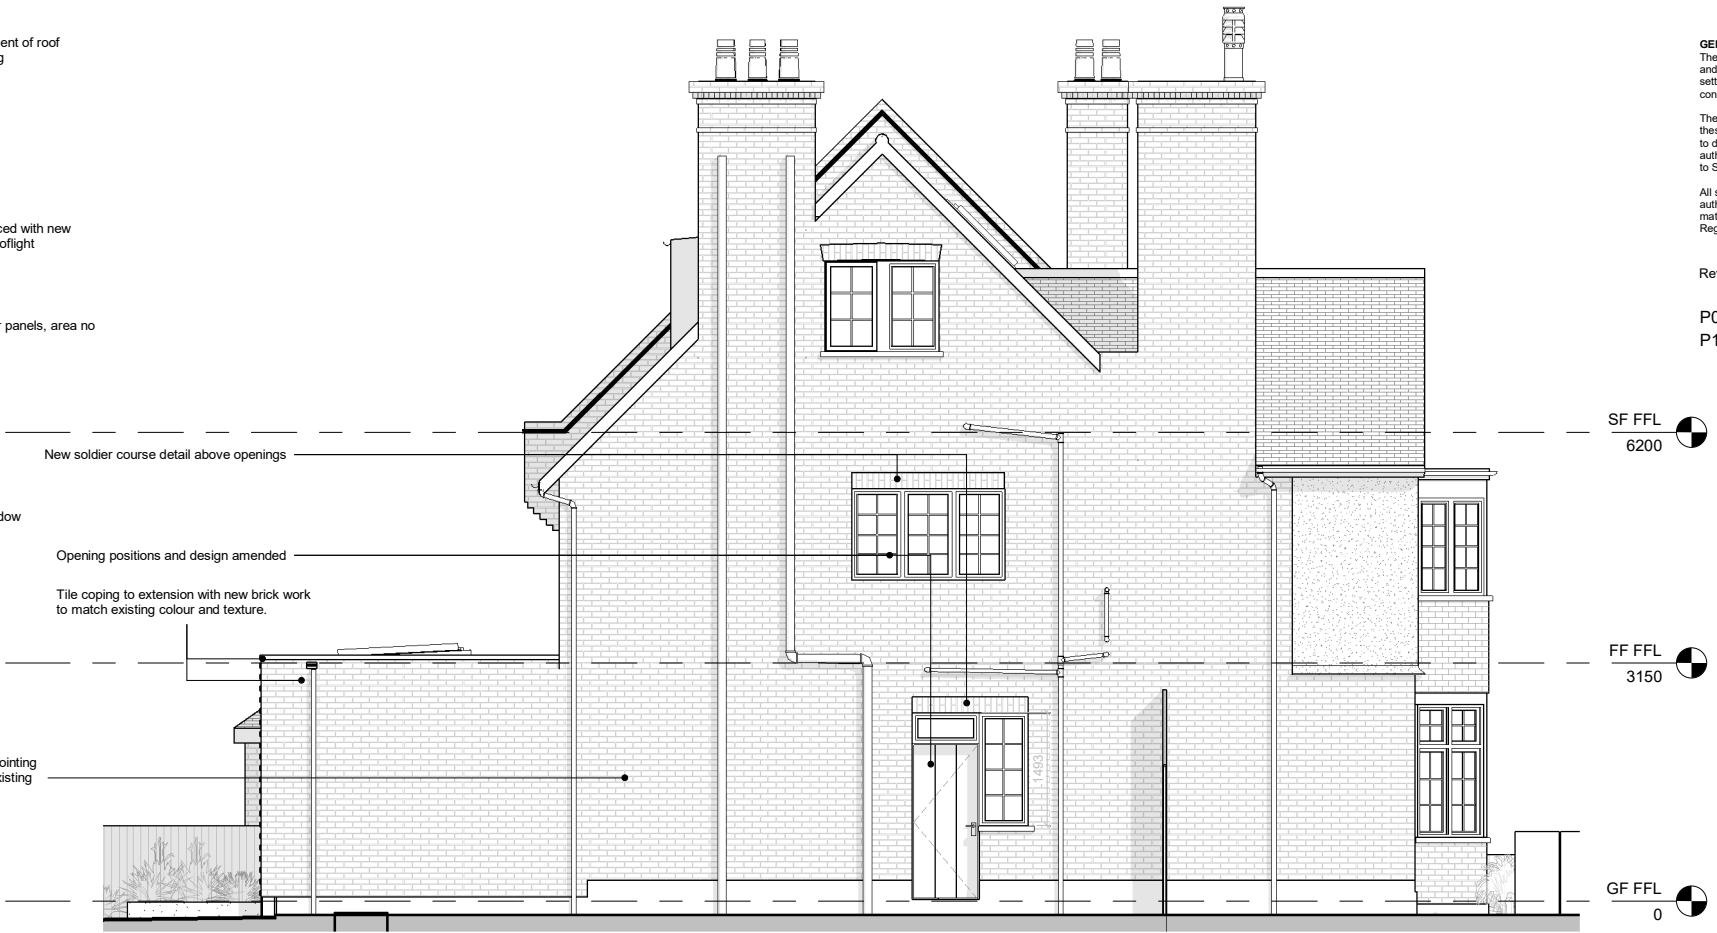

2 Proposed Side Elevation
1 : 50

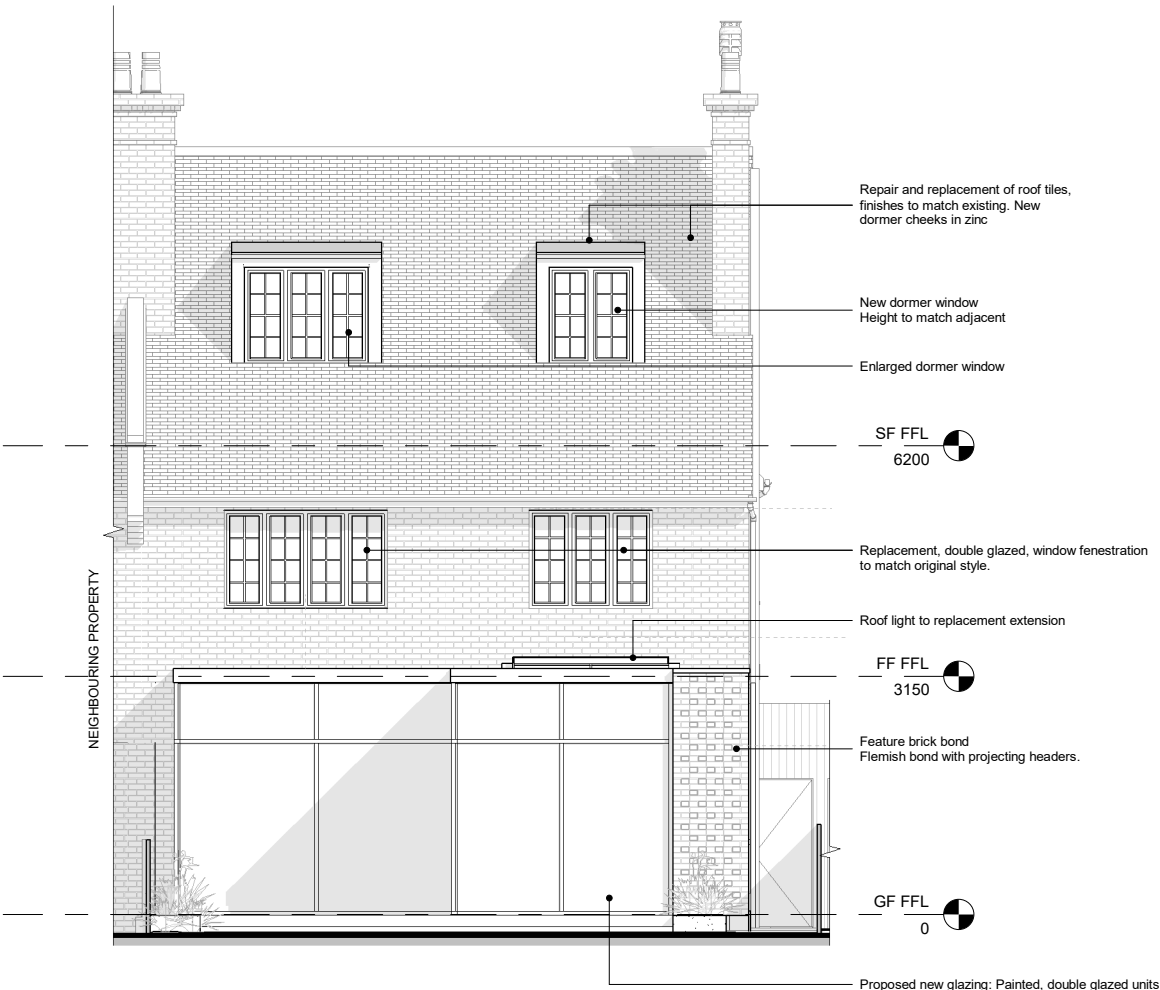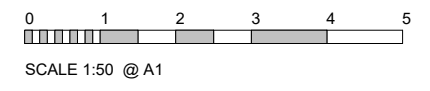

3 Proposed Garden Elevation
1 : 50



4 Proposed 3D View

STATUS PURPOSE OF ISSUE
PLANNING

CLIENT
Mr. & Mrs. Burns
 PROJECT
11 Briardale Gardens, NW3 7PN

TITLE
Proposed - Elevations

DRAWN BY AB CHECKED BY AN DATE 25/03/19
 SCALE (@ A1) 1 : 50 PROJECT NUMBER 1901

REV
PLANNING
 DRAWING NUMBER

1901 FS P111

fabric space

t: +44 20 3432 1341
 e: studio@fabric-space.com
 www.fabric-space.com

13/05/2019 10:56:55