


STAIR ARRANGEMENT FROM LOWER FLOOR

LONDON BOROUGH OF CAMDEN
TOWN AND COUNTRY PLANNING ACTS
26 NOV 1986
PLANS
ON BEHALF OF

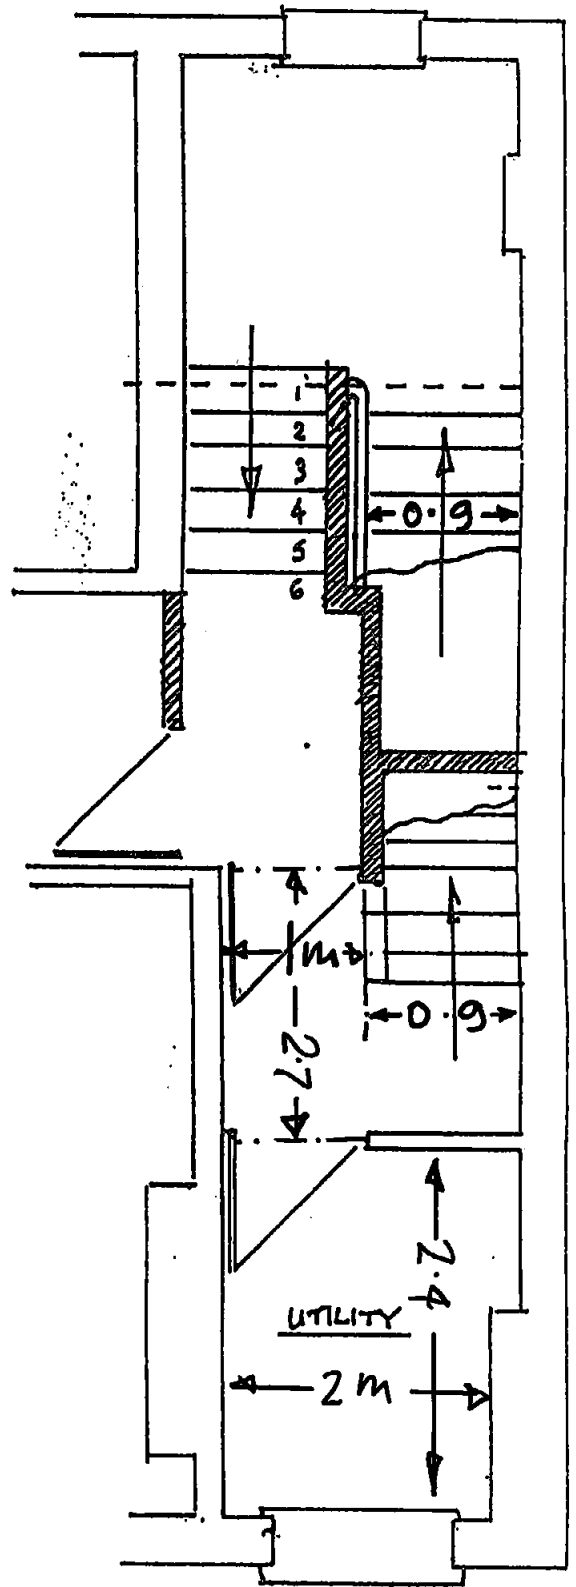

TP 8601932R1