
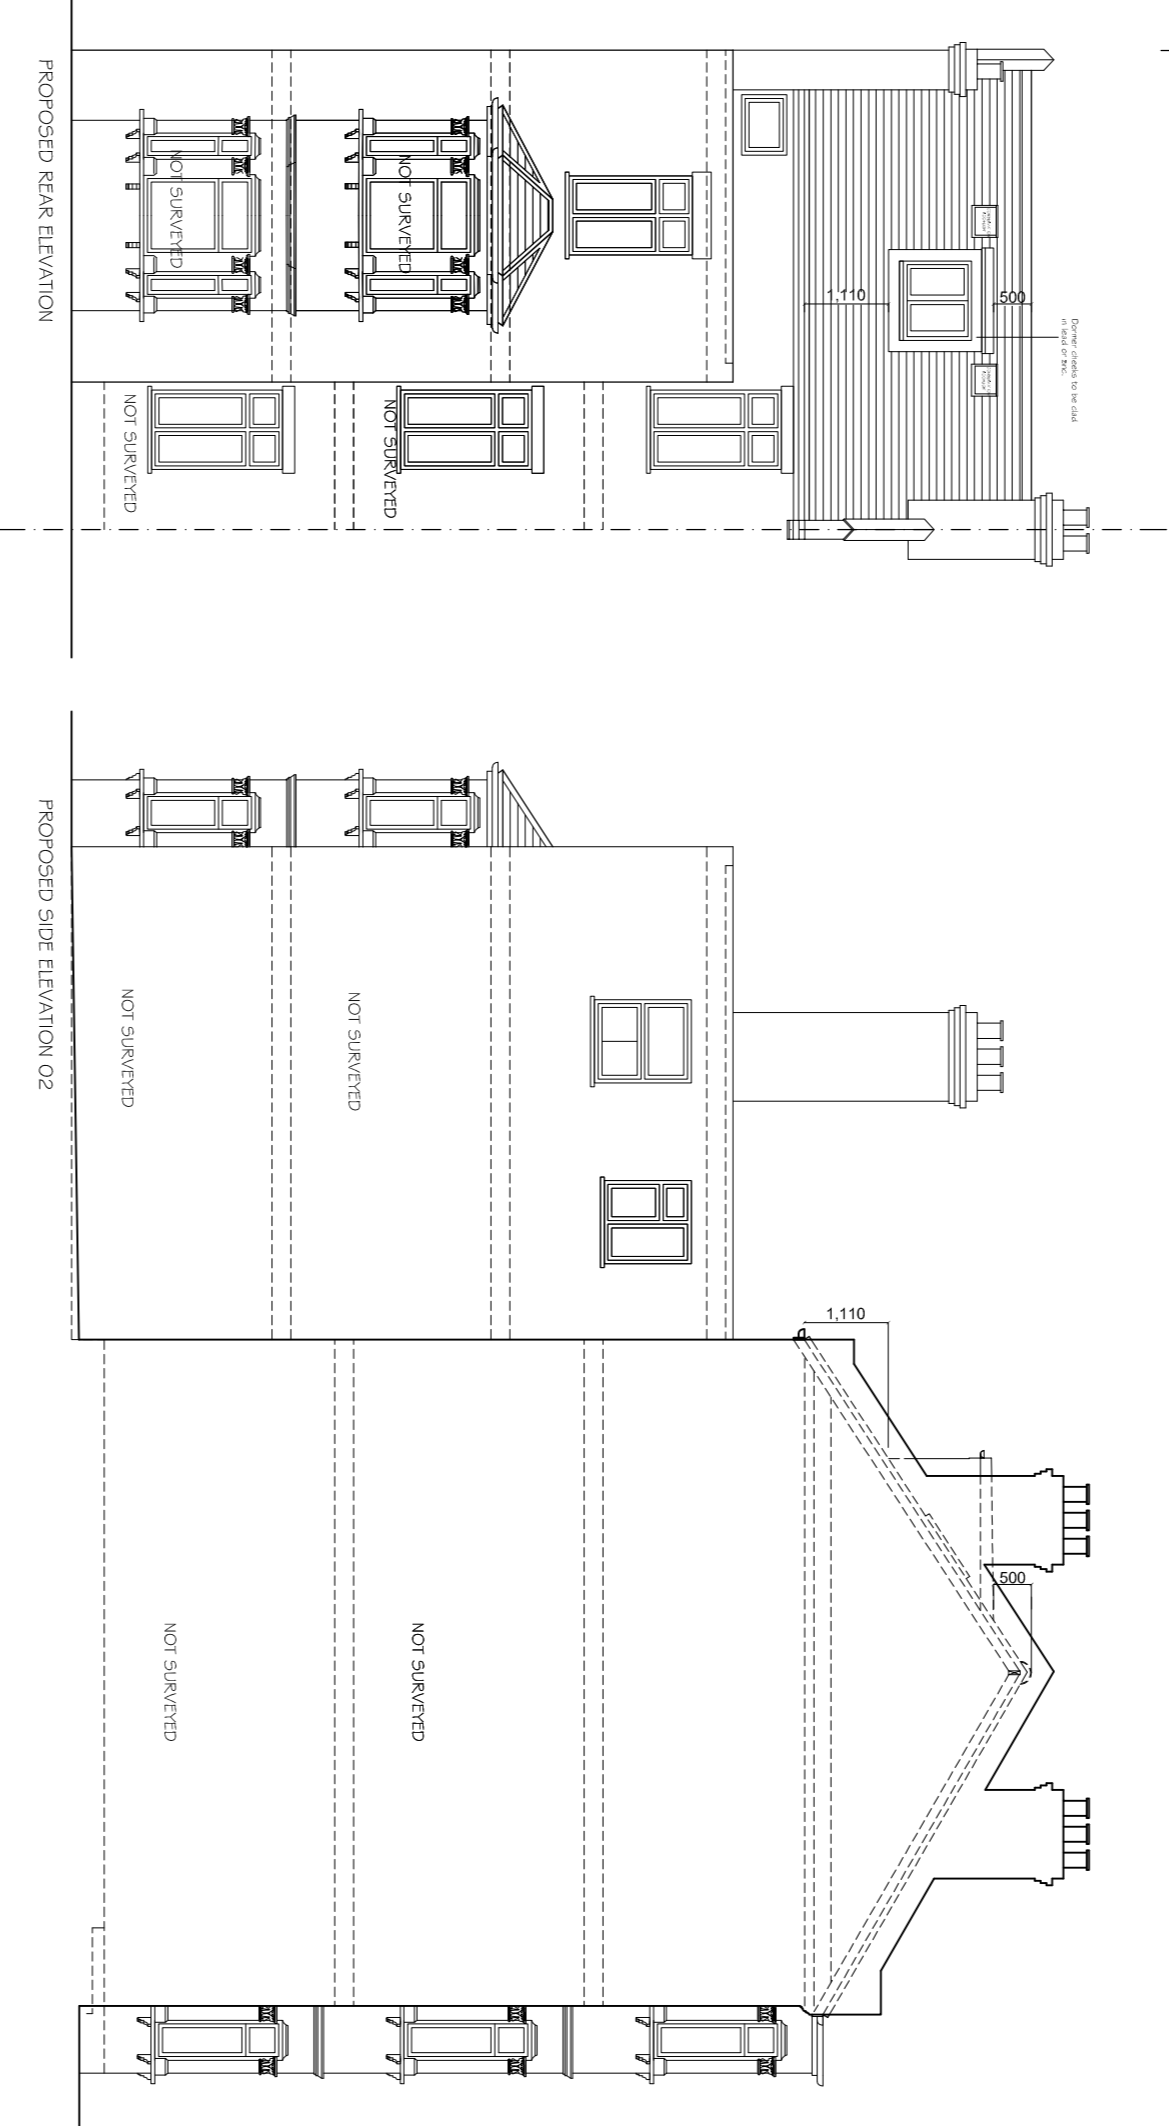




# PROPOSED 1:100

0m 5m 1m 2m 3m 4m 5m  
SCALE BAR IN METRES

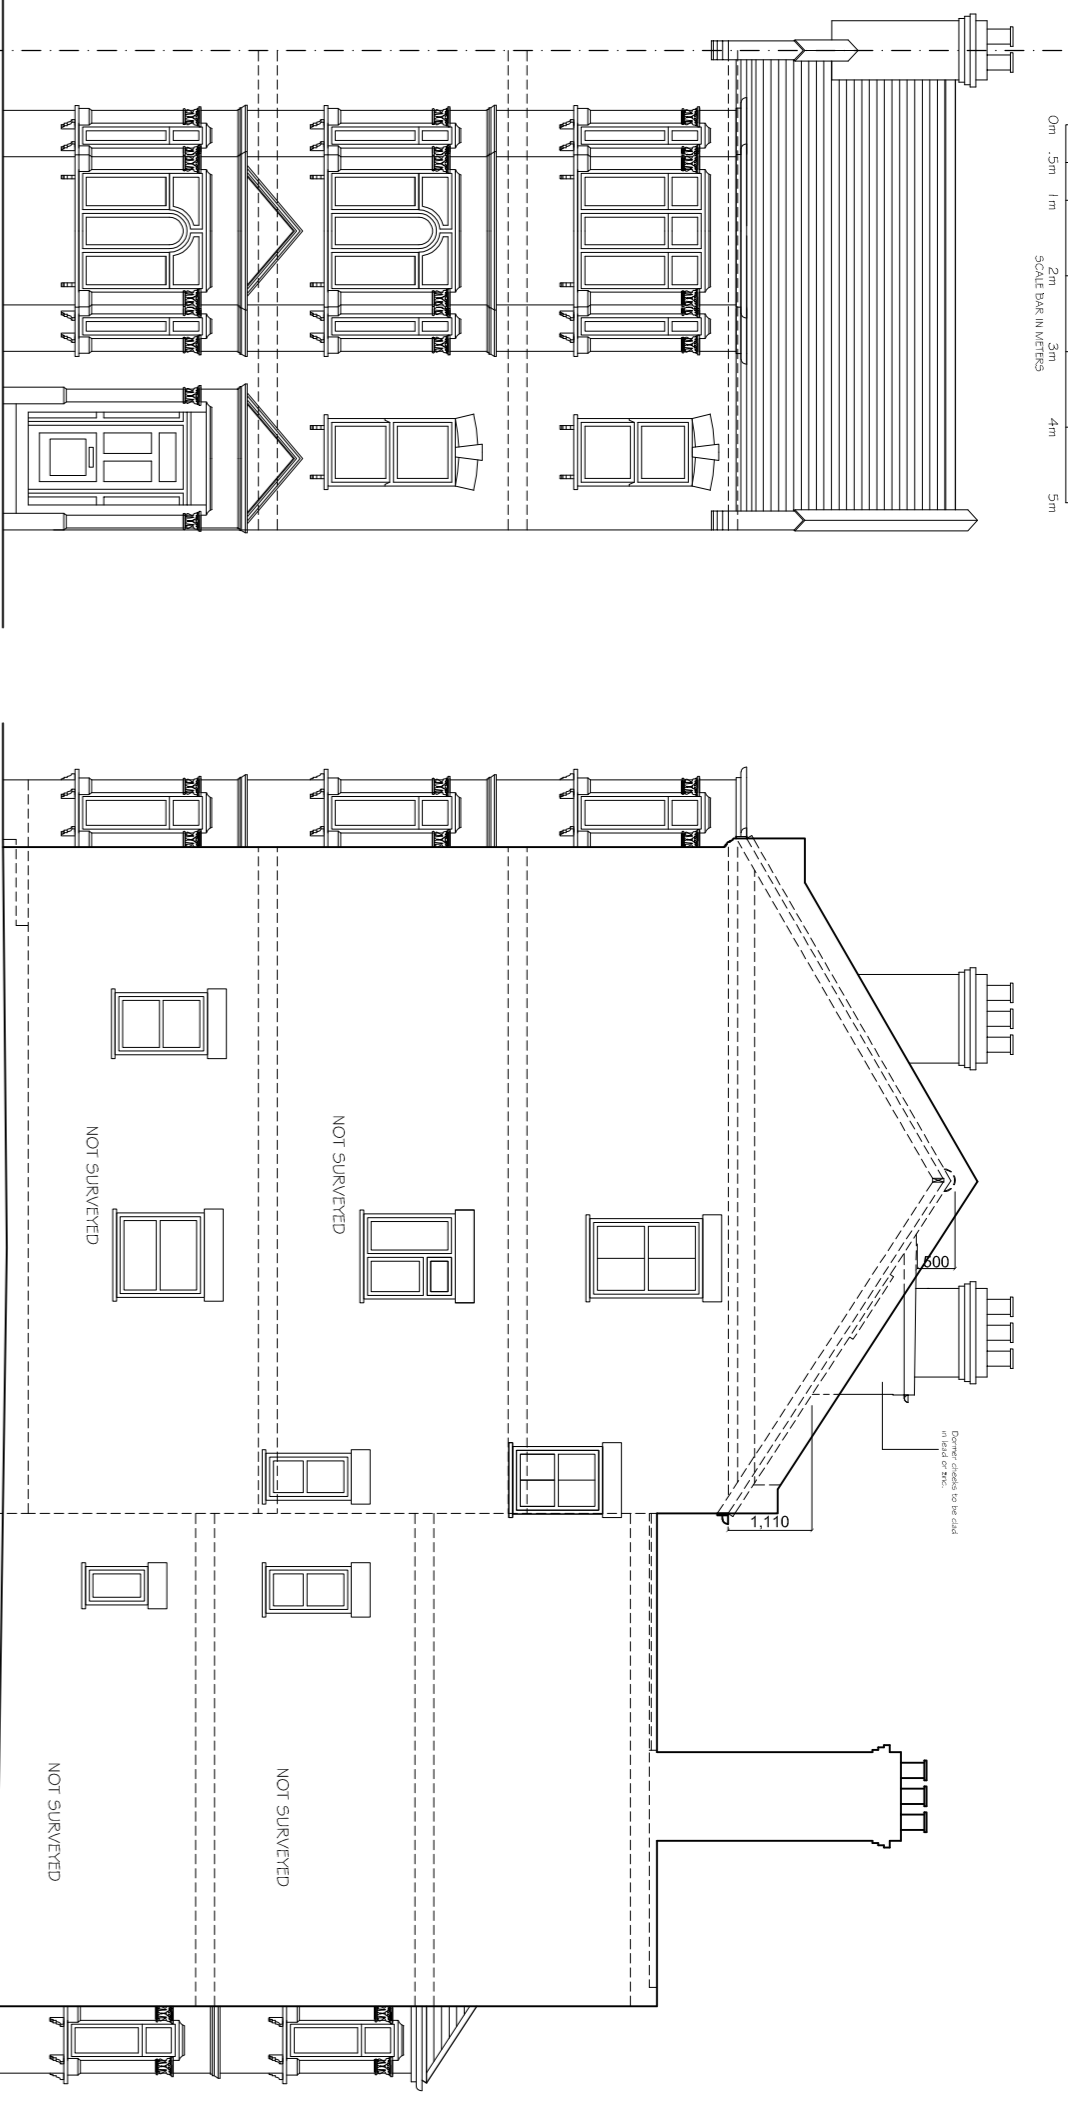

# PROPOSED 1:50

0m 5m 1m 2m 3m 4m 5m  
SCALE BAR IN METRES

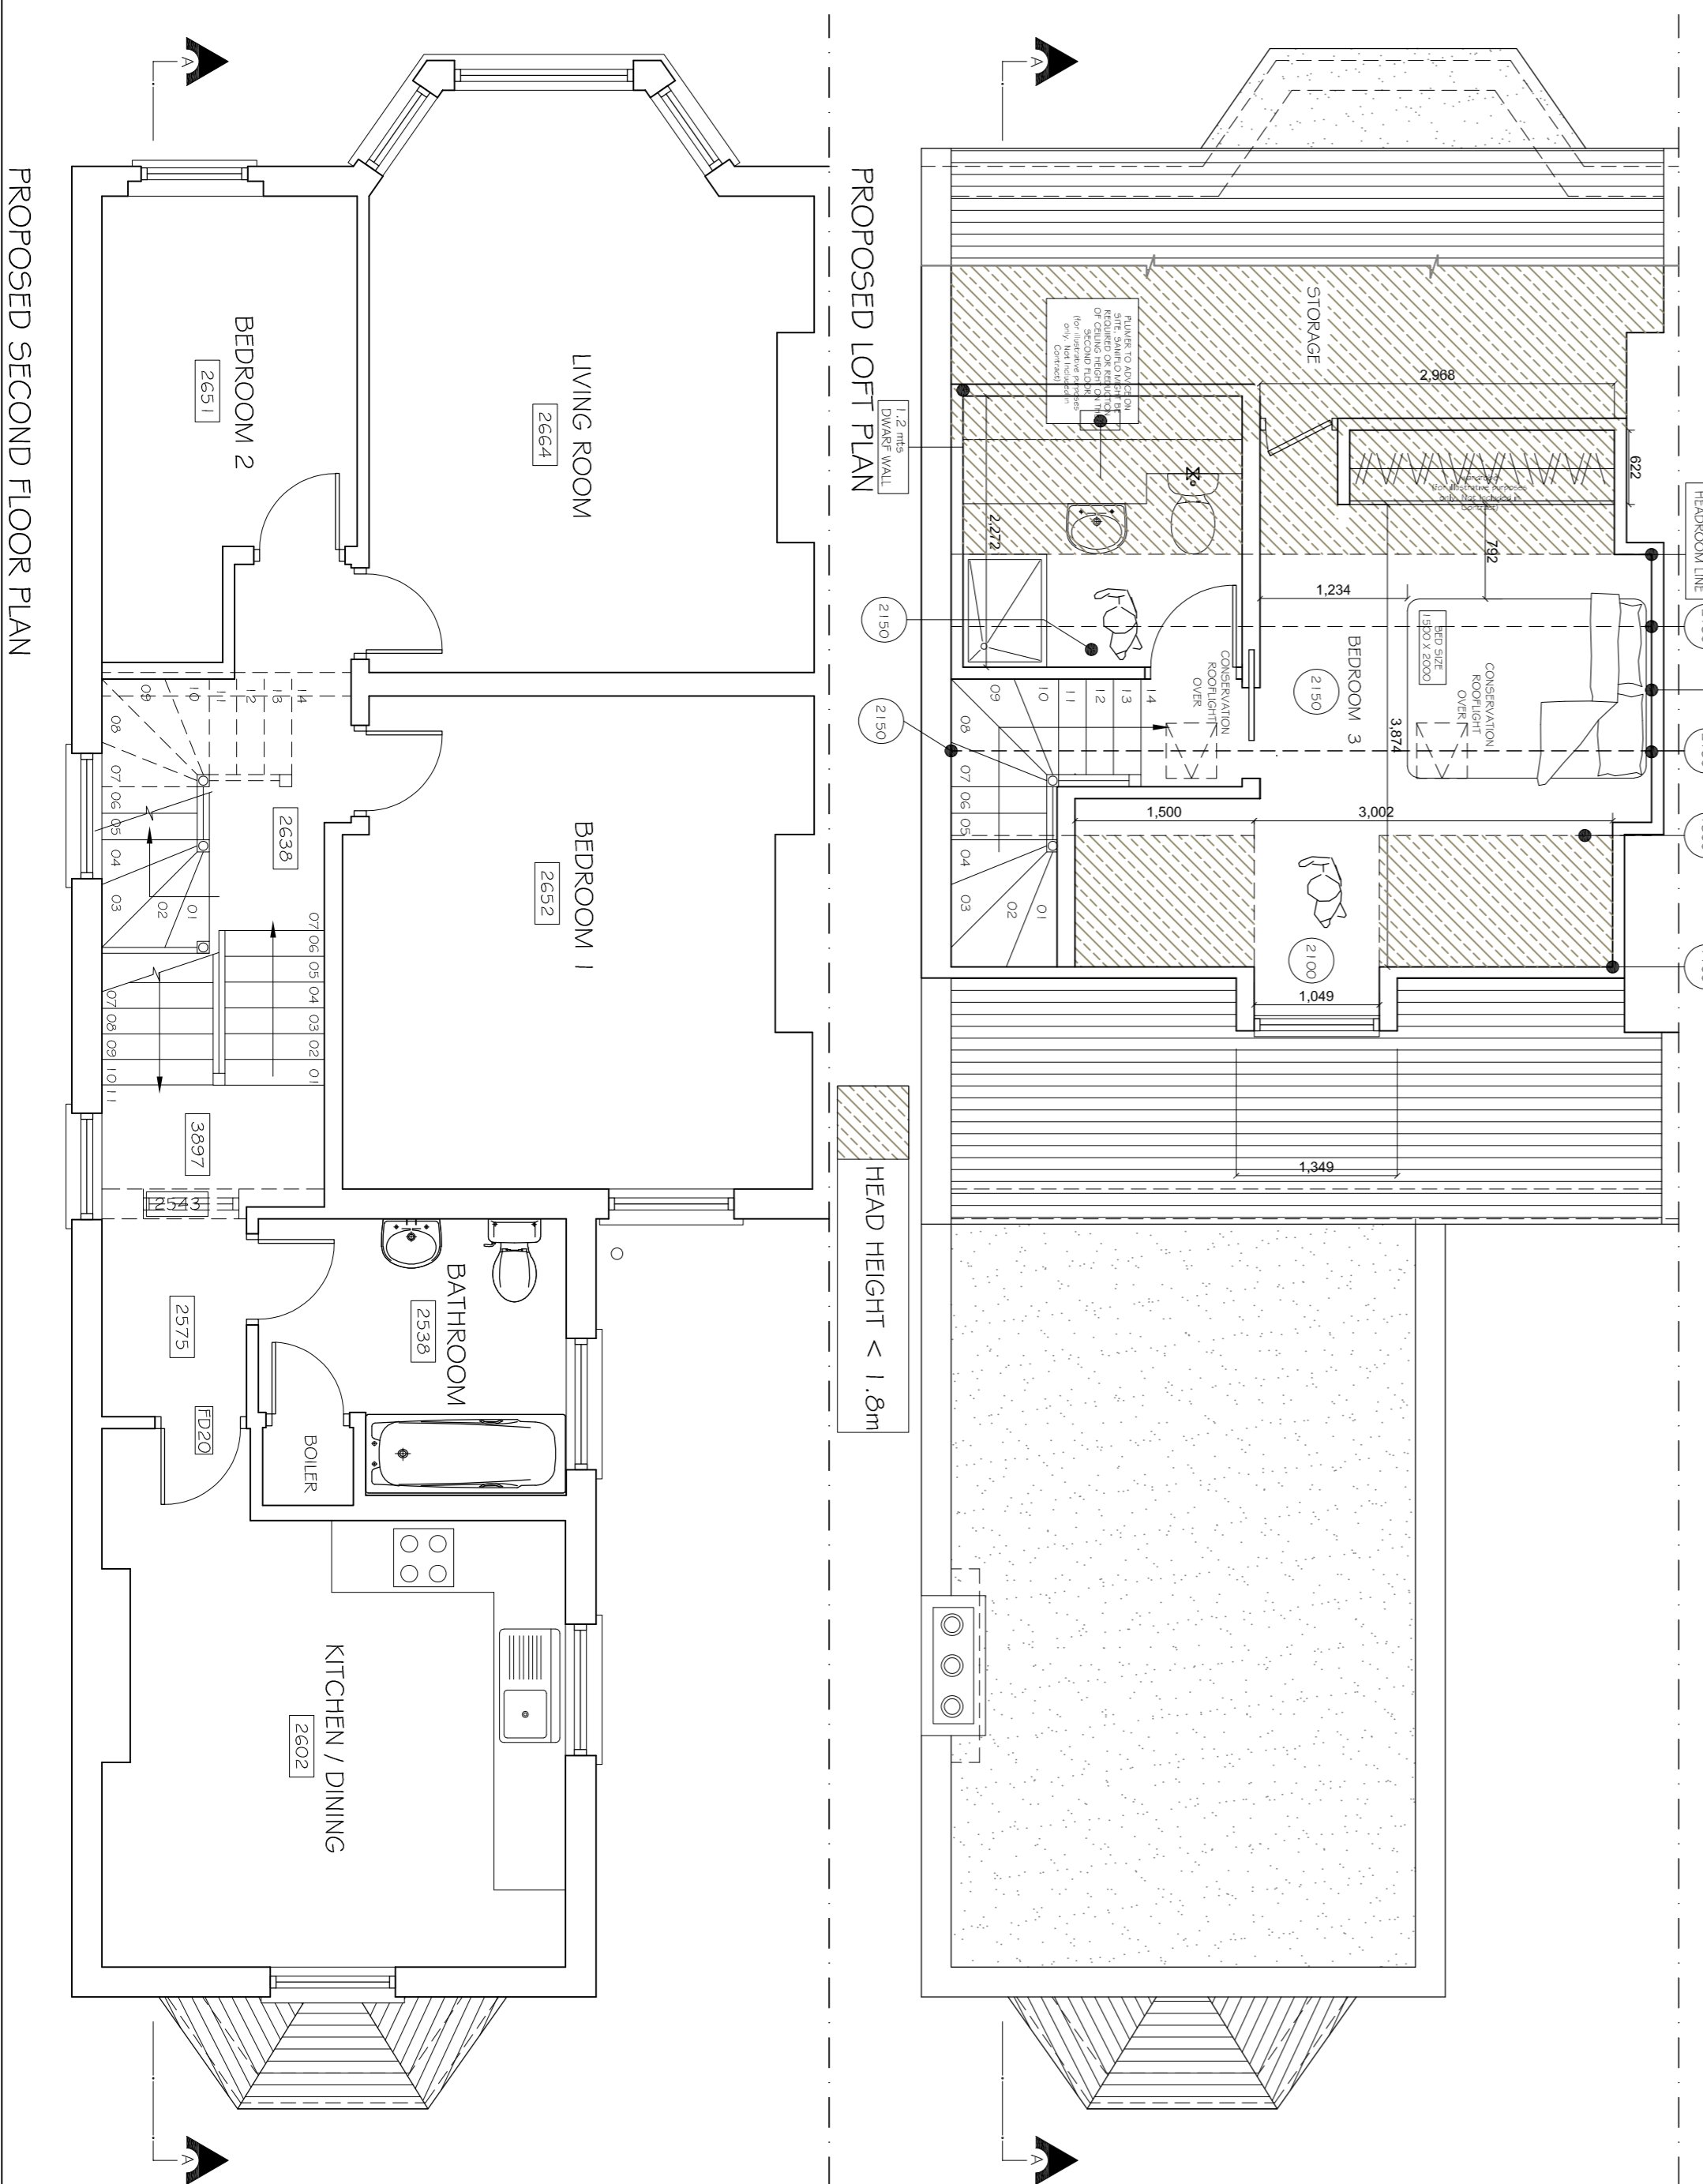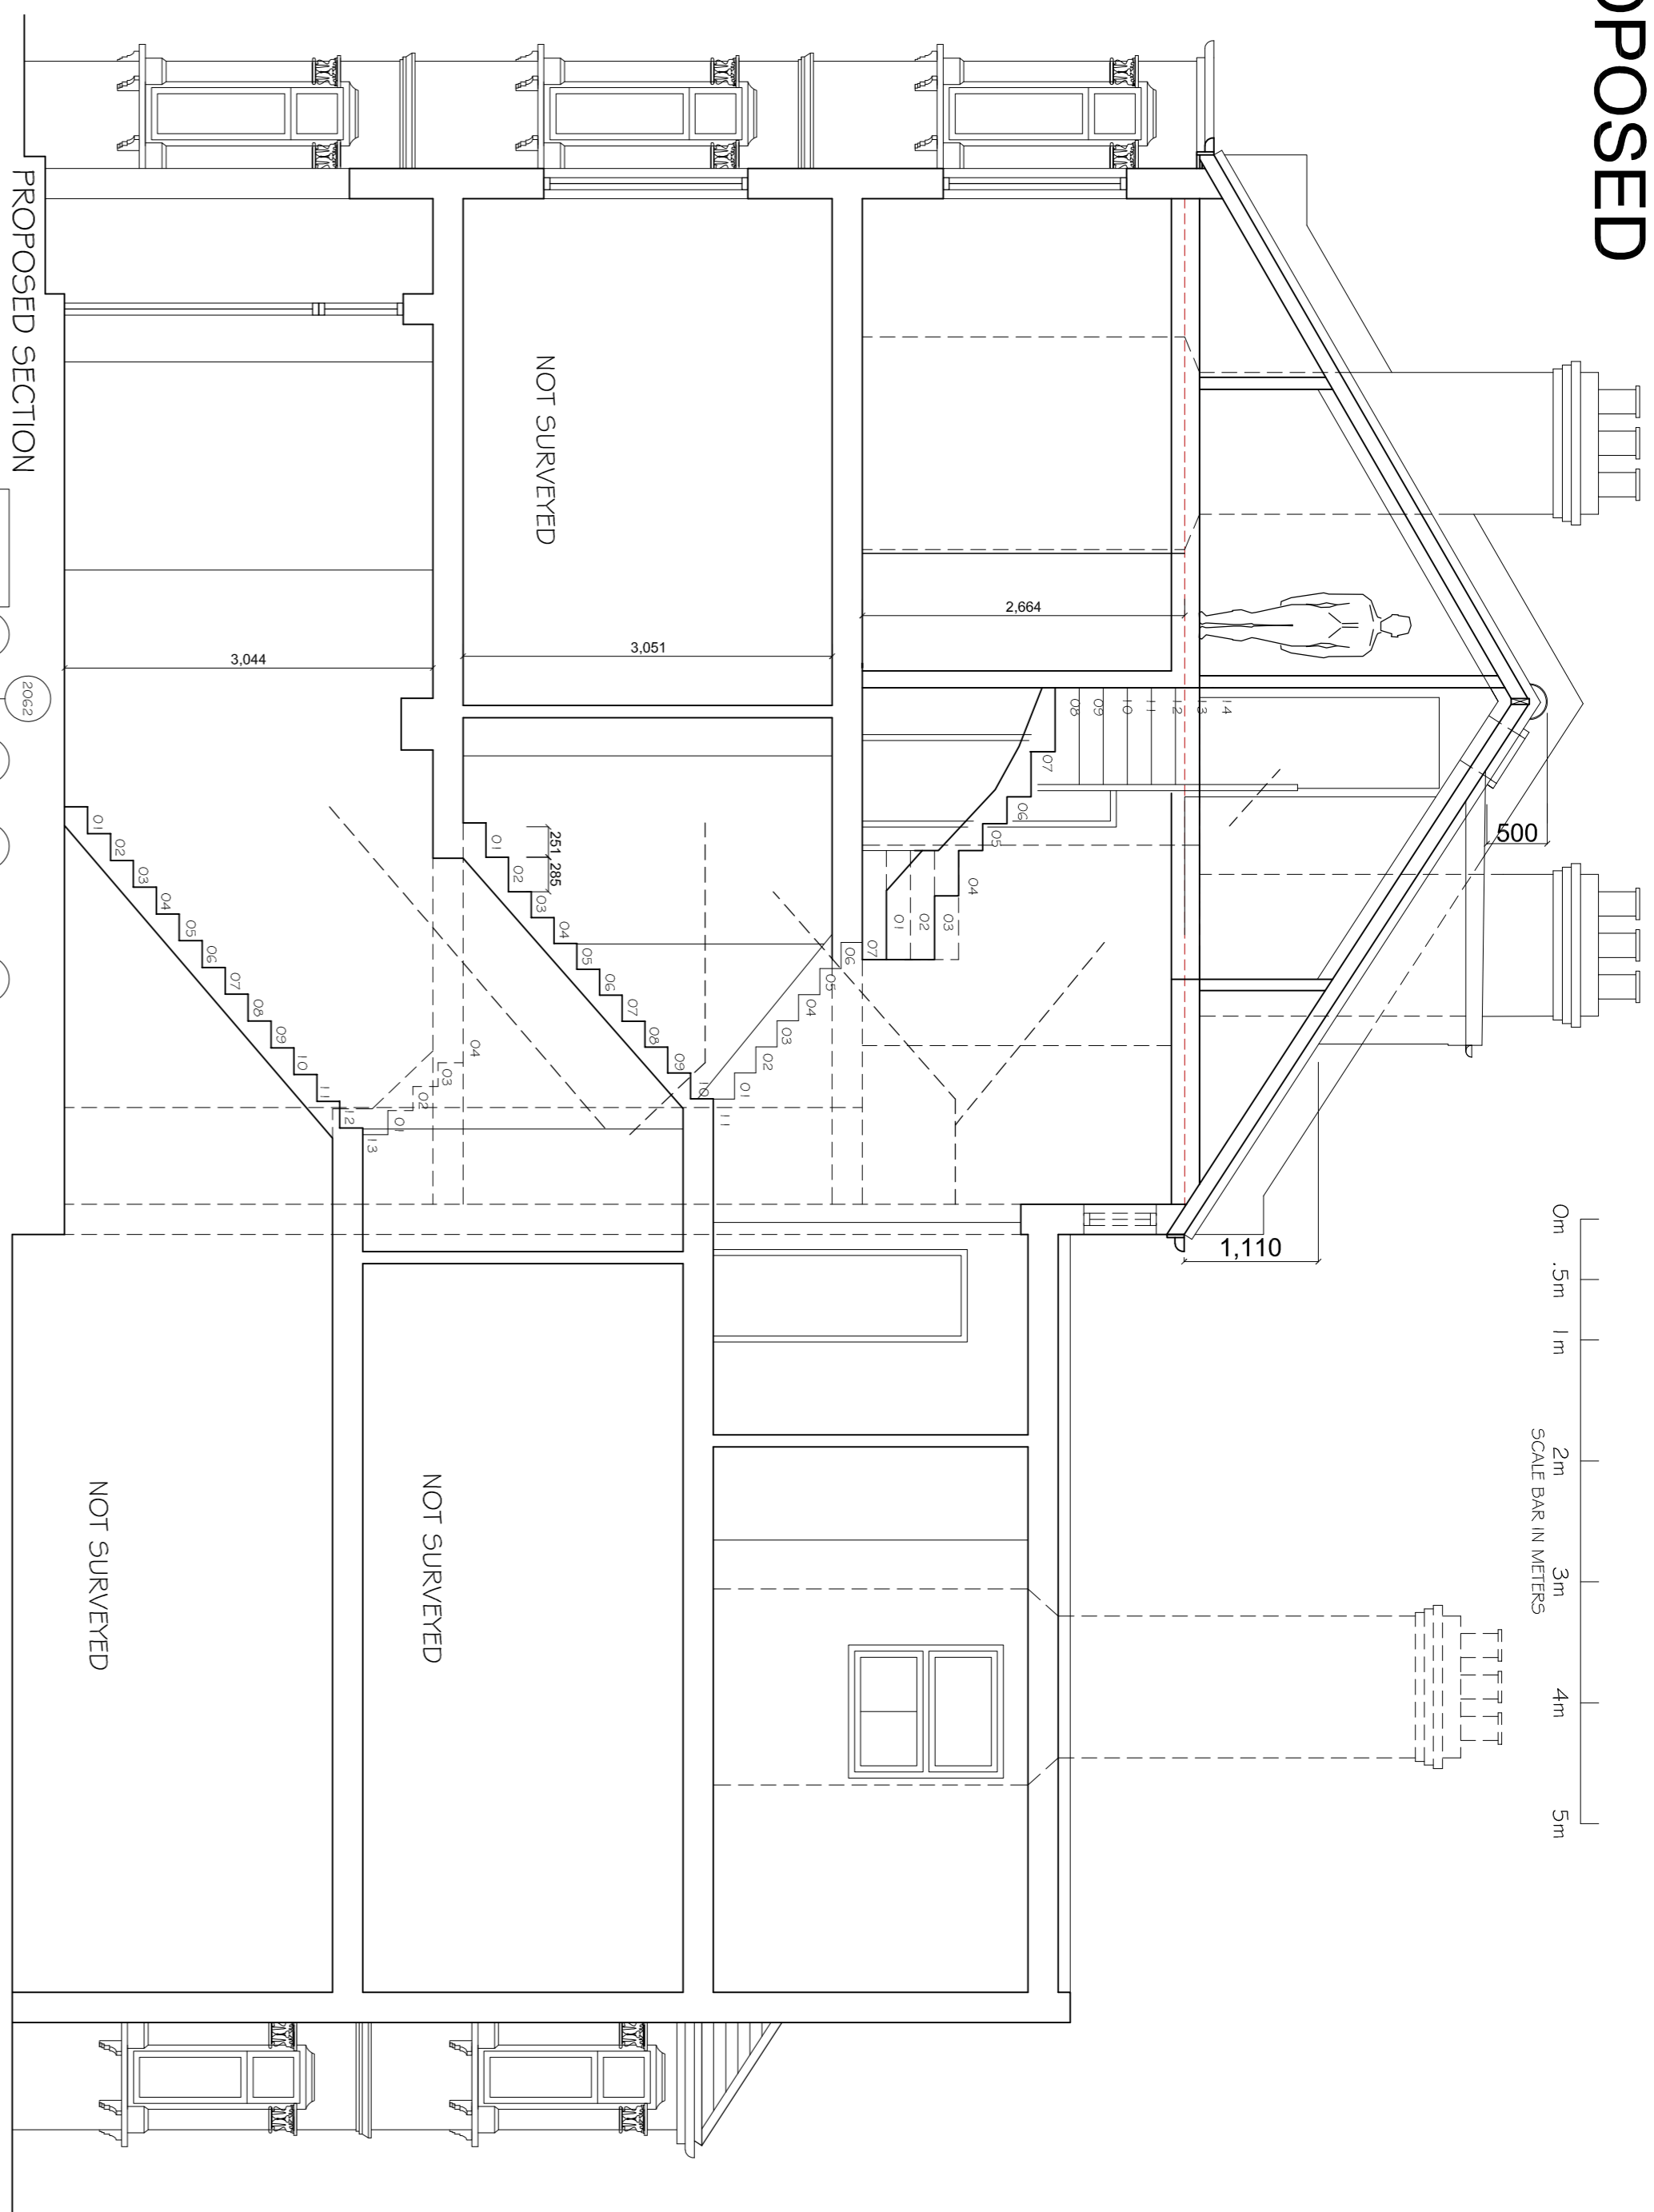

Copyright © Studio 136 Architects Ltd  
This drawing which is the property of Studio 136 Architects Ltd is the subject of Intellectual Property Rights including copyright and design right and shall not be reproduced, stored in a retrieval system or transmitted in any form or by any means without the written consent of Studio 136 Architects Ltd.  
This drawing is not to be scaled. Only figured dimensions to be taken. Any discrepancies to be reported to the Studio 136 Architects prior to setting out or ordering of any materials

**studio 136 architects**

The Broadway, Wembley, Middlesex, HA9 8BT  
Tel: 020 8907 7131  
info@studio136.co.uk

**Project**  
LOFT CONVERSION AT 14 SAVERSNAKE ROAD, LONDON NW9 2JN

**Client**  
MRS. ALMOUCY 14 SAVERSNAKE ROAD LONDON NW9 2JN

Scale	Drawn	Checked	Authorised
1:100/1:50@A1	SKS	-	-
Drawing Number	A1_M18_04_SAVE_002		P

Drawing Title: PROPOSED PLANS SECTION & ELEVATIONS