







- LEGEND:**
-  EXISTING WALL
 -  NEW WALL
 -  ASSUMED BOUNDARY
 -  EXISTING TO BE REMOVED



1 PROPOSED SECTION AA
1:50

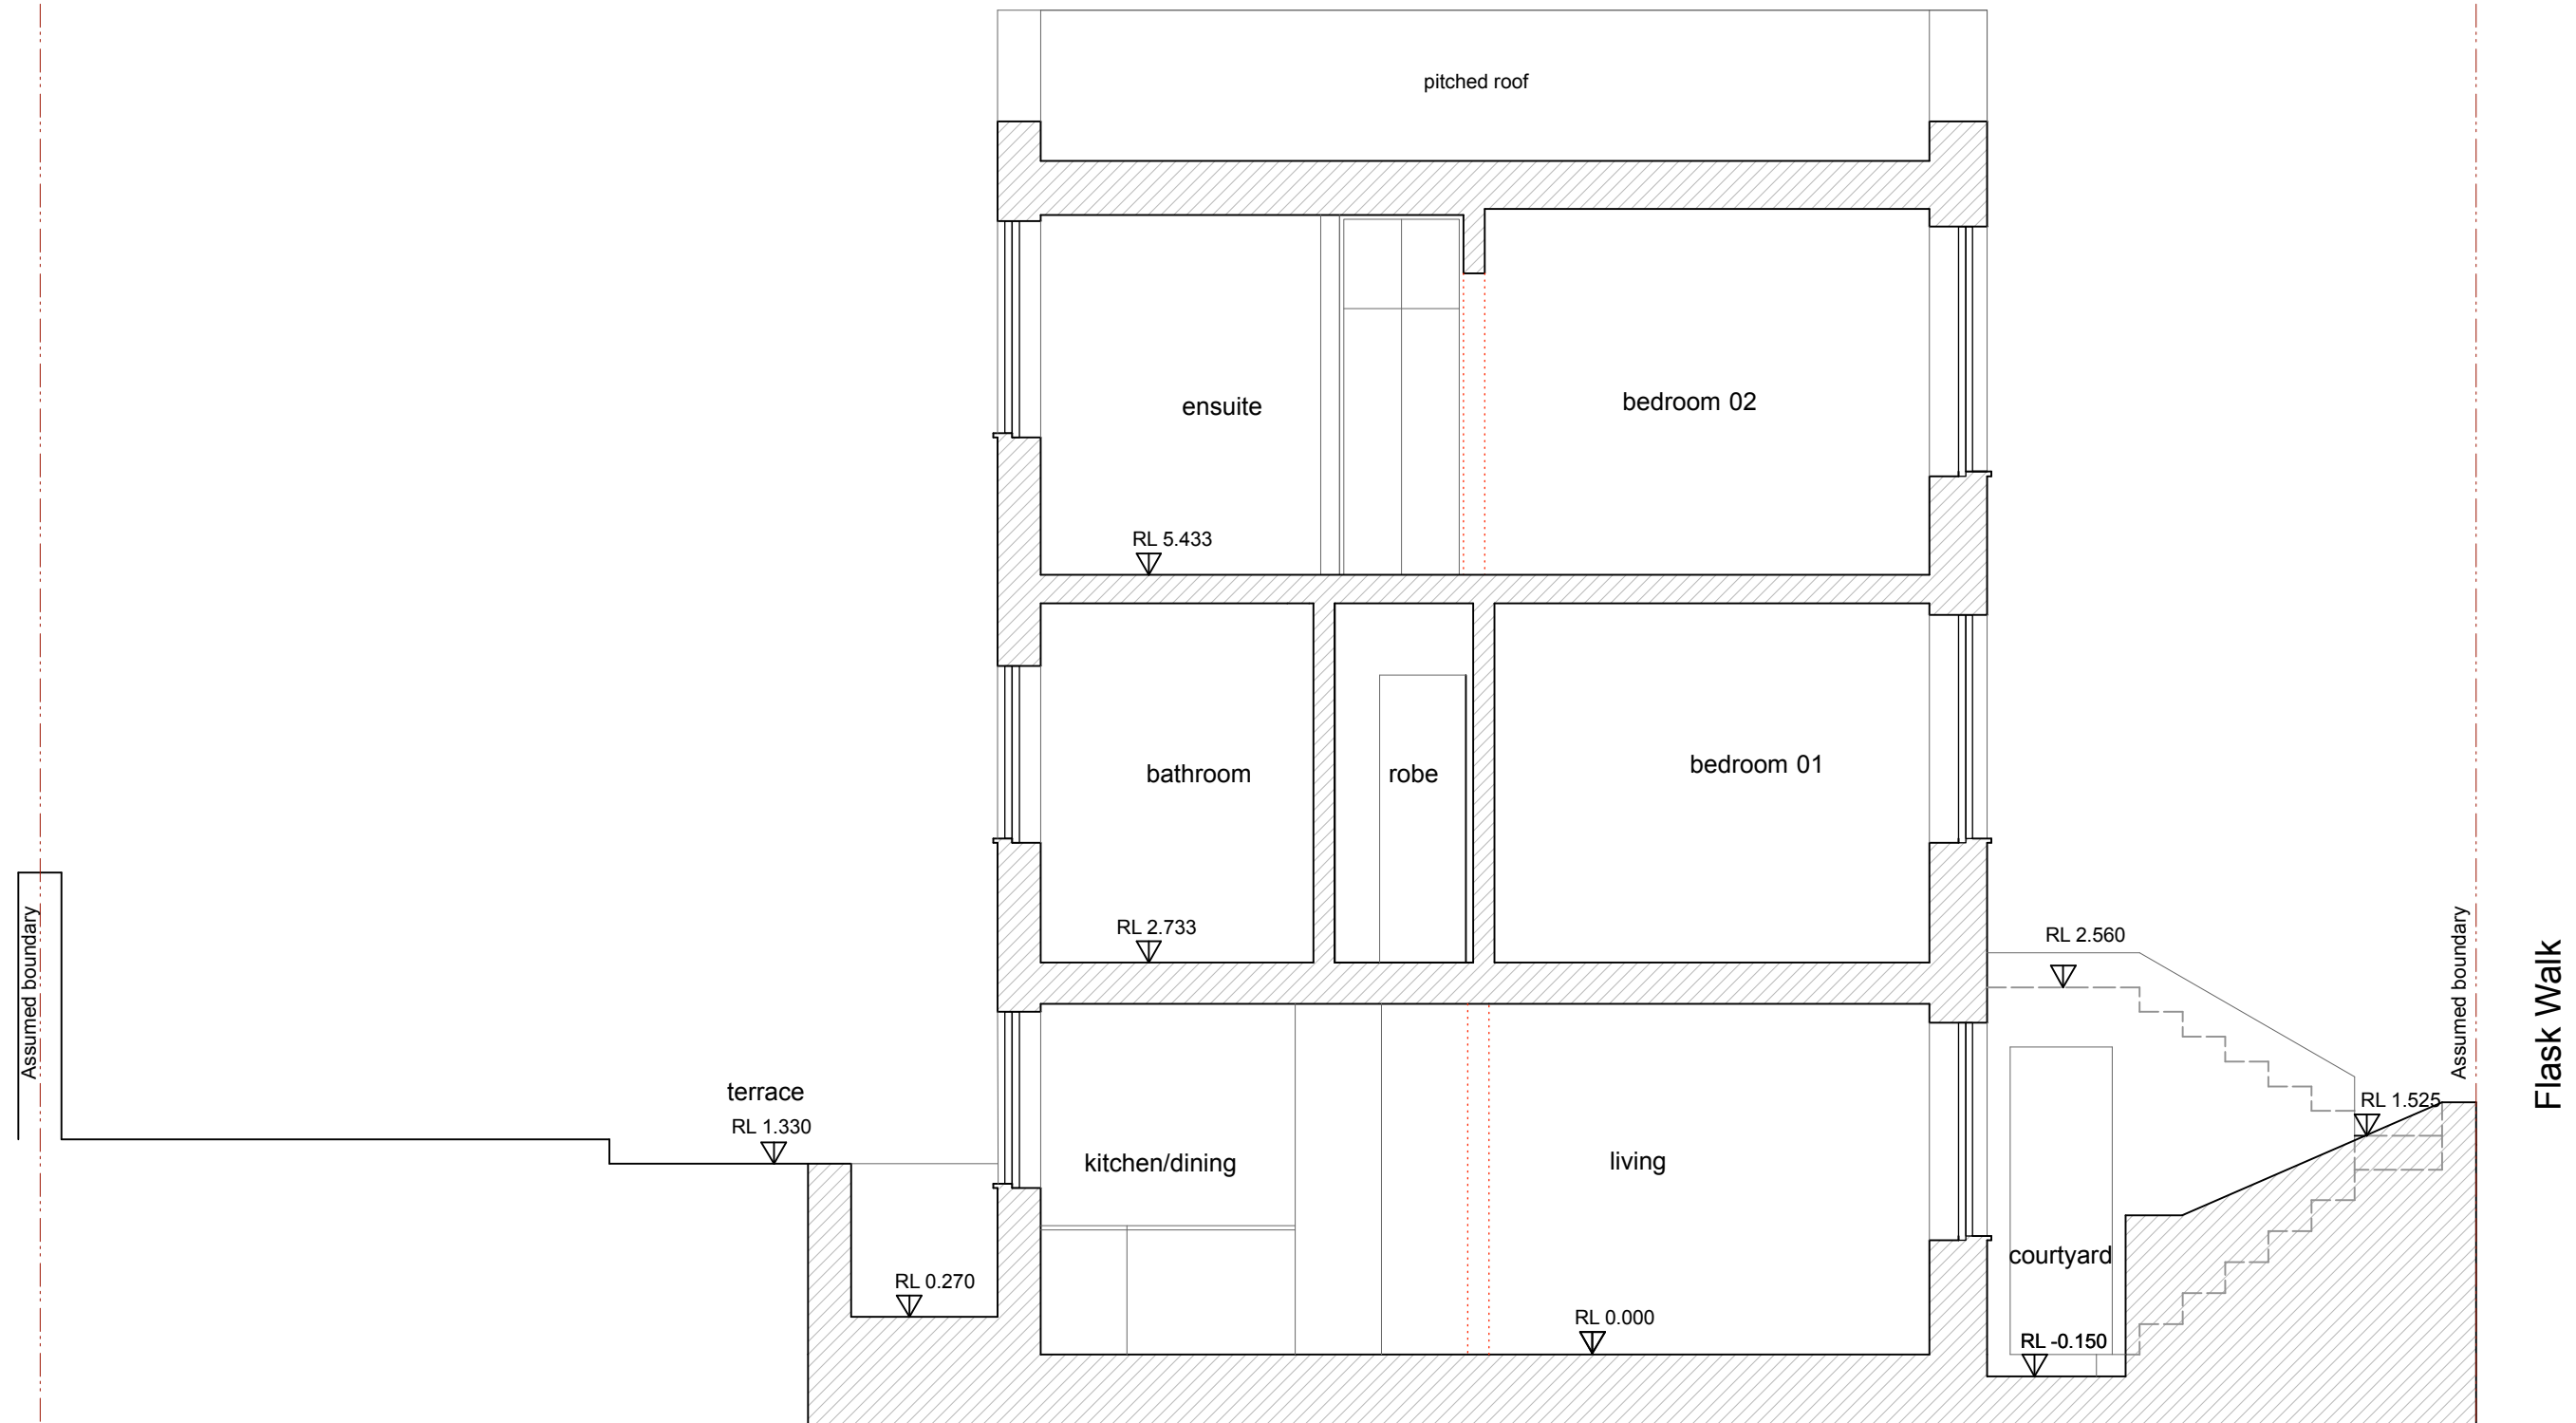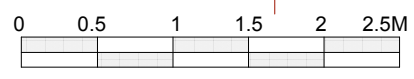

<p>Revision: A1 10.04.19 Minor amendments to internal walls.</p>	<p>General Notes: 1. All relative levels (RL's) are approximate only. Confirm on site.</p>	<p>© Copyright: Webb Miede Architects. All rights reserved. Do not scale this drawing but use figured dimensions only. Check all dimensions on site. Any errors or omissions are to be reported to Lynda Miede Associates immediately.</p>	<p style="text-align: center;">Webb Miede Architects <small>Studio B, 7 Wellington Road, NW10 5LJ T. 020 8968 0279 M. 07718 536695 E. lynda@lyndamiede.com</small></p> <p>Issue: PLANNING + LISTED BUILDING CONSENT</p> <p>Client: CP PLUS</p>	<p>Project Title: 59 FLASK WALK, NW3 1EY</p> <p>Drawing Title: PROPOSED SECTION AA</p> <p>Scale: 1:50 (A3) Date: 16.11.18 Drawn: CG.</p> <p>Drawing No.: 2208-02.100 Revision: A</p>
--	--	--	---	---