


Flat 1
Scale 1:100

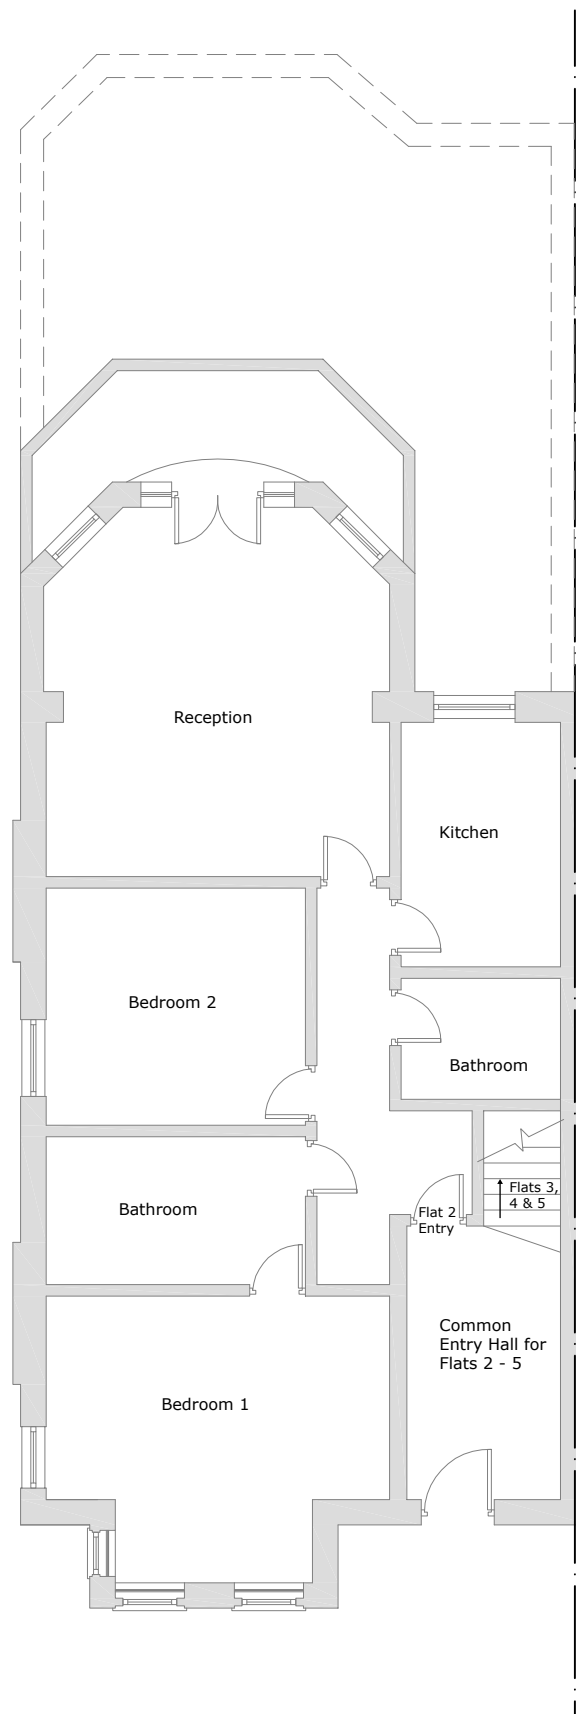

Flat 2
Scale 1:100

NOTES:

- 1.1 All dimensions are in mm unless otherwise specified.
- 1.2 Assume all site details are existing unless otherwise specified.
- 1.3 This drawing is to be read in conjunction with Sage Design Services Ltd. general works specification.

REV.	DATE	DESCRIPTION	CHK	APP
C	18.03.15	Details amended	CB	LG
B	16.10.14	Garden Flat amended	CB	LG
A	21.08.14	Issued for Information	CB	LG



Sage Design Services Limited
The Radlett Village Institute, 413 Watling St, Radlett, Hertfordshire WD7 7JG
T: 01923 289777 F: 01923 853316

Client:
Links Construction

Address:
Flat 1 114
Fitzjohn Avenue
London
NW3 6NT

Title:
Lease Plan

Drawing no: 005	Job Reference No: J102/1174
---------------------------	---------------------------------------

Rev: C	Scale: As shown	Ch'd: LG	Date: 21.08.14
Drn: CB	Date: 21.08.14	Apprv: LG	Date: 21.08.14