


A

B

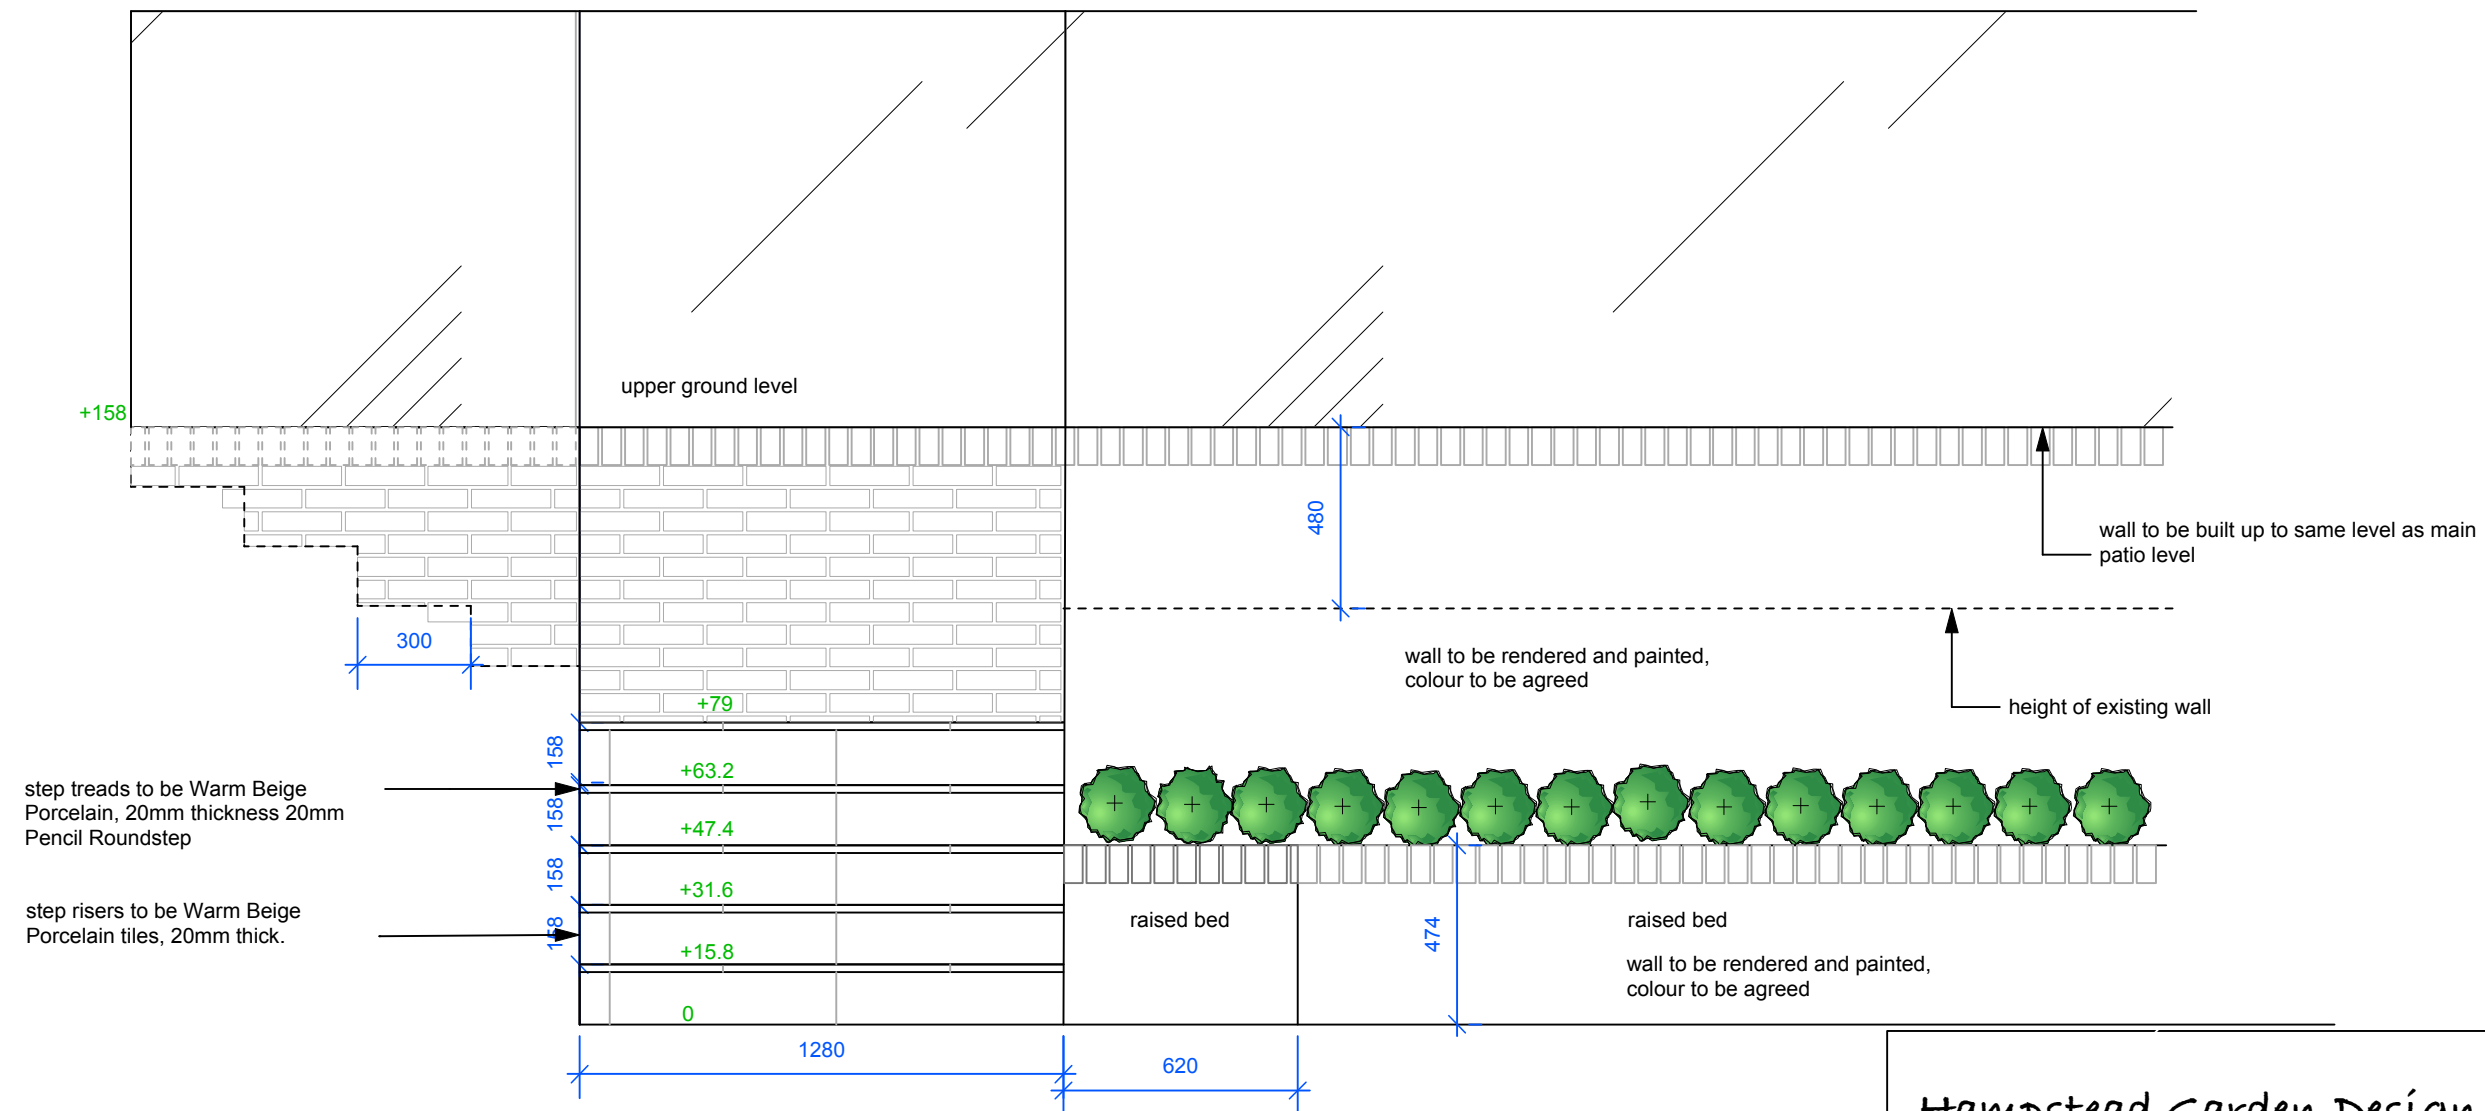

New ground levels in cms in relation to datum

Clients are responsible for ensuring that all work confirms to local planning and building regulations and for seeking any necessary permissions.

Hampstead Garden Design

Designer	Sarah Oxby 18 Dorchester Gardens London NW11 6BN Tel: 07838 250793
Clients' name Job title	Ashley Dunster & Anna Vidiney 95 Canfield Gardens, London NW6 3DY
Drawing title Scale Date	95 Canfield Gdns lower garden area 1:20 @ A3 27.03.19

Site as seen. All measurements must be checked on site and not scaled from this drawing.