


C

D

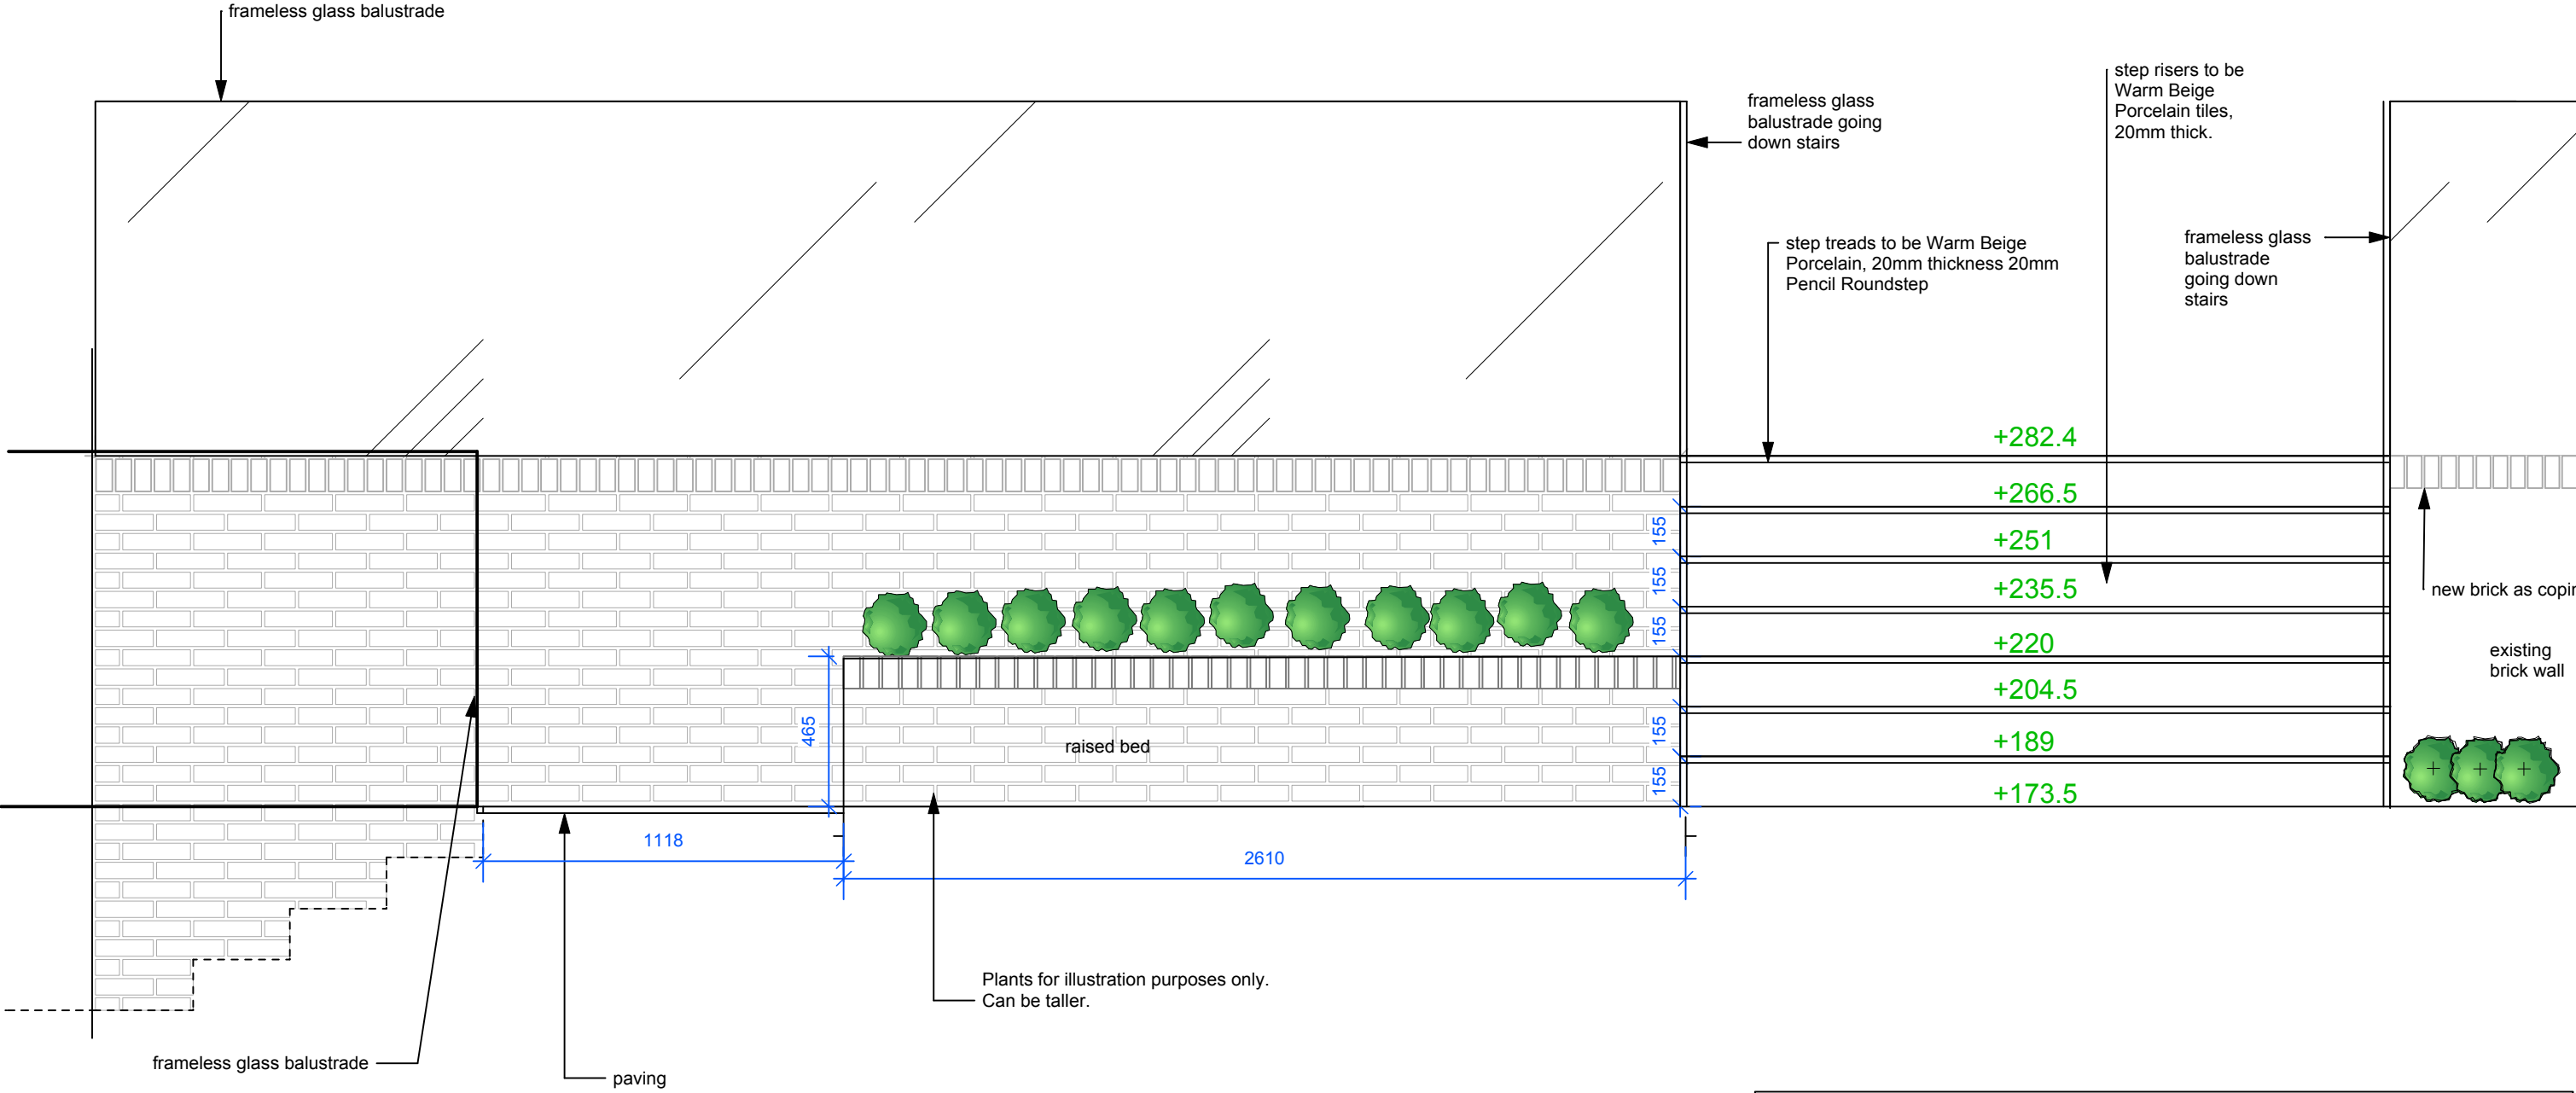

New ground levels in cms in relation to datum

Clients are responsible for ensuring that all work confirms to local planning and building regulations and for seeking any necessary permissions.

Hampstead Garden Design

Designer	Sarah Oxby 18 Dorchester Gardens London NW11 6BN Tel: 07838 250793
Clients' name	Ashley Dunster & Anna Vidiney
Job title	95 Canfield Gdns, stairs ground to garden
Drawing title	Layout plan
Scale	1:20 @ A3
Date	Rev. 03.04.19