

General notes:
 Do not scale from drawings.
 Errors to be reported immediately to the Architect.
 To be read in conjunction with all relevant Architects', Services and Structural Engineers' drawings.
 All existing site, tree and building information has been compiled from different sources.
 All dimensions to be checked on site.

Comments:


Demolition (wall)
 Demolition (fixture & fitting)

Refer to demolition drawings 80-P010 - 80-P015 for detailed demolition information

Refer to A010_10_01_Schedule of Works for information on works to windows and doors

- Key:
- Exposed brick chimney breast
 - Exposed brickwork
 - HL non-historic timber panelling
 - Existing kitchen units
 - Plasterboard finish
 - Window with timber detailing
 - Entrance door to be carefully removed and stored
 - Non-historic curtain rail

XX	dd/mm/yyyy	Text	XX	XX
Rev.	Date	Description	Drawn	Check

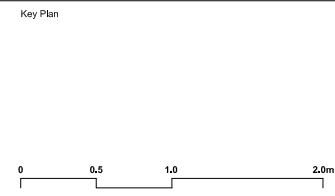

BÜF

Studio 2, 5a Priory Grove
 London SW8 2PD

T: +44 (0)20 3409 0881
 E: info@bufarchitecture.com
 W: www.bufarchitecture.com

© BÜF Architecture Ltd.

Project
**79 Guilford Street
 London, WC1N 1DF**

Client
Andrew and Romain





Status
PLANNING

Title
**Principal Internal Elevations
 Ground Floor
 As Existing**



Date 08.04.19
 Scale / Format 1:50 @A3 @ A1
 Drawn / Checked HK NF
 Approved NF

Project number
A010

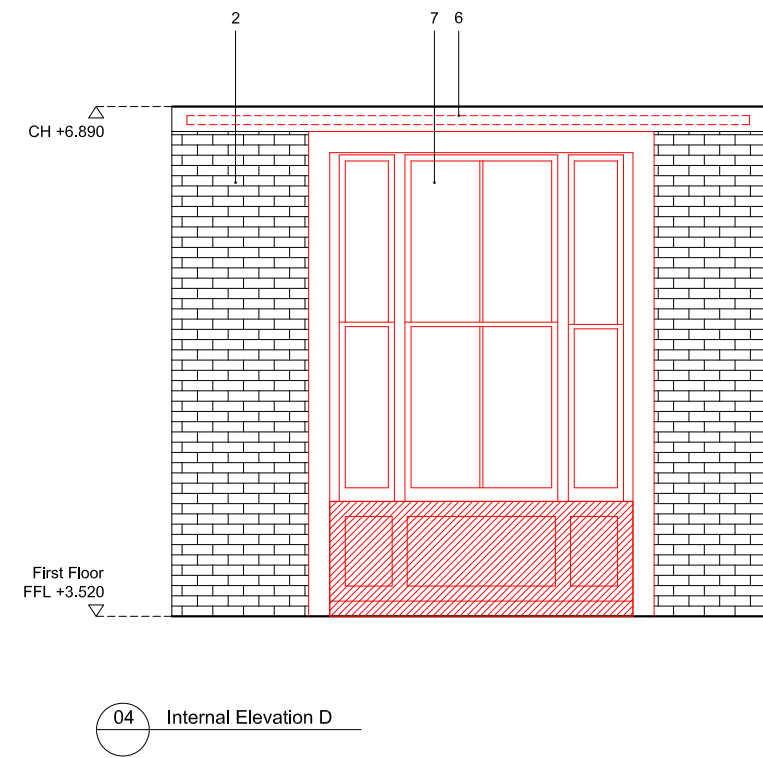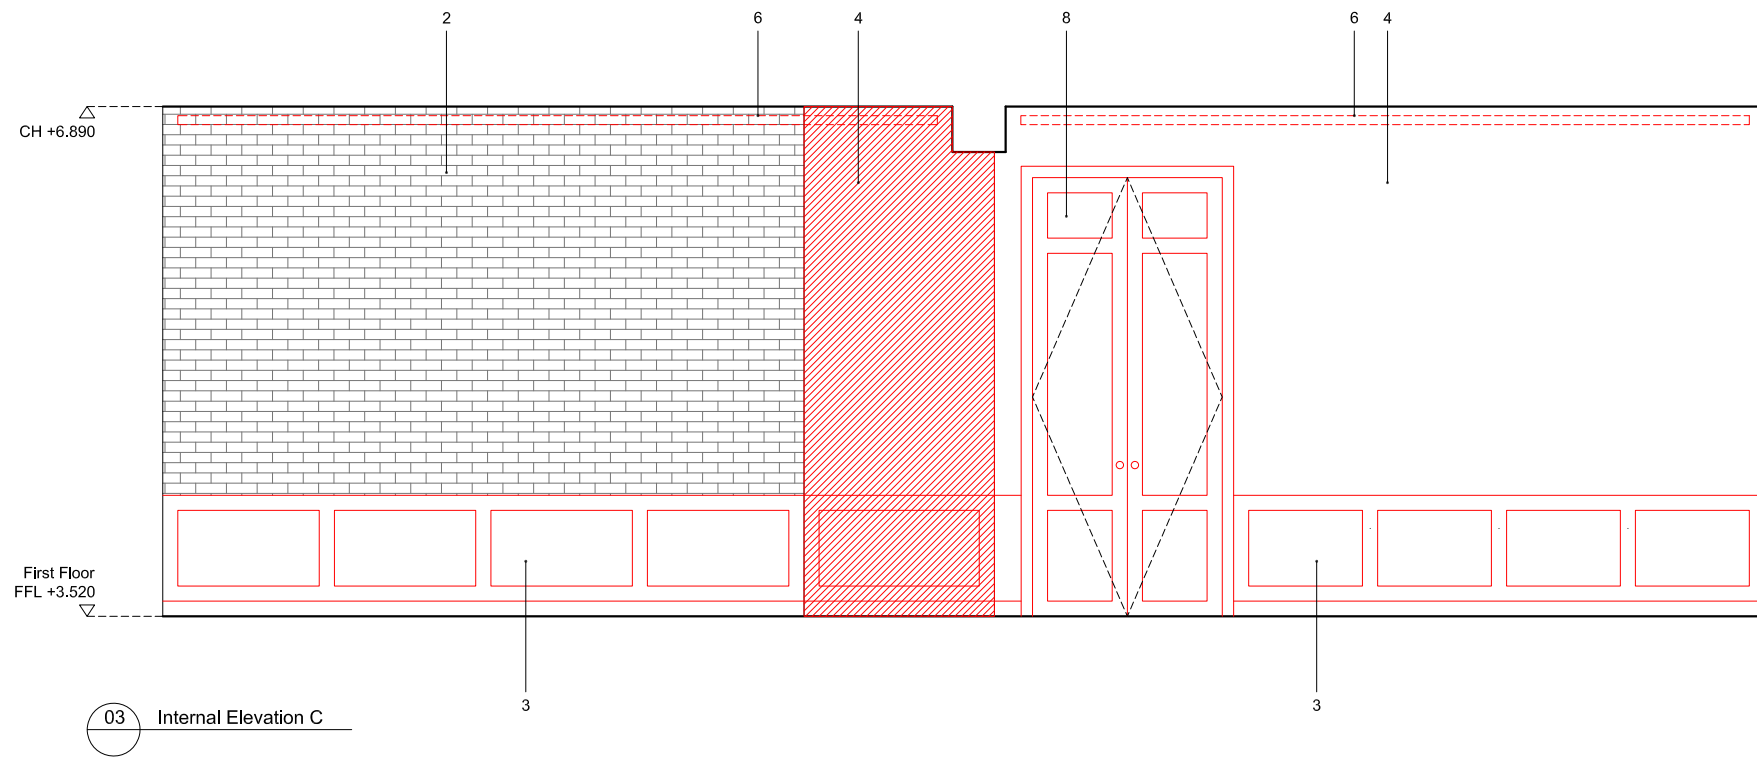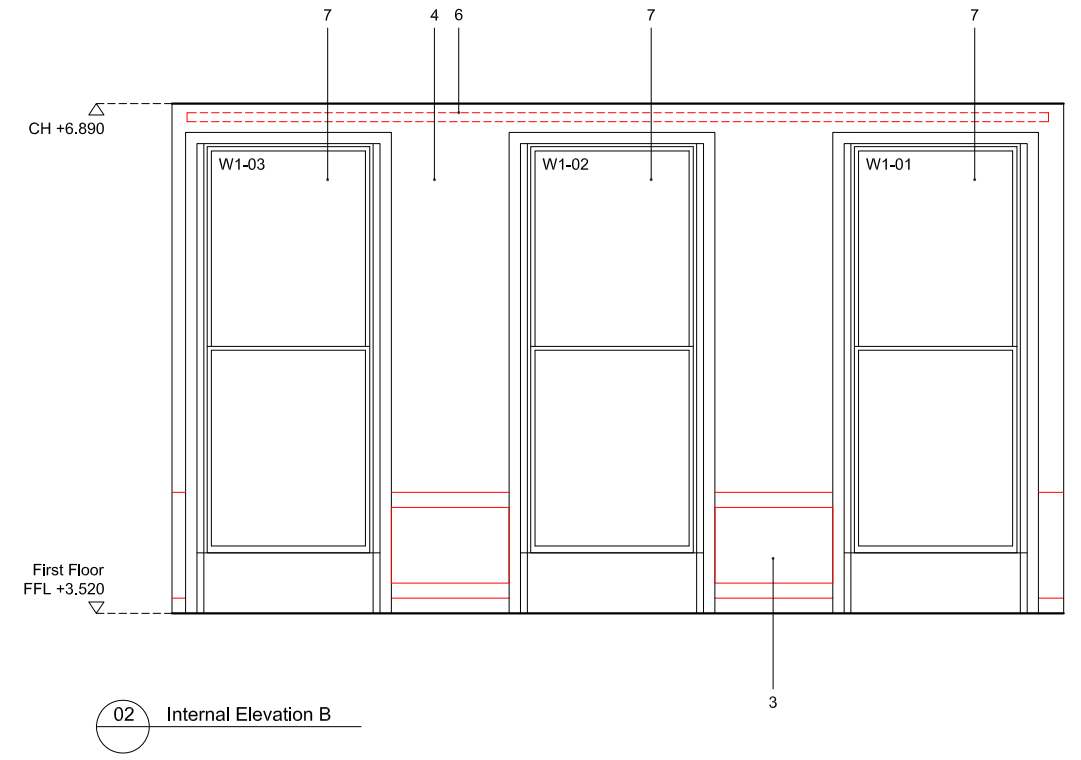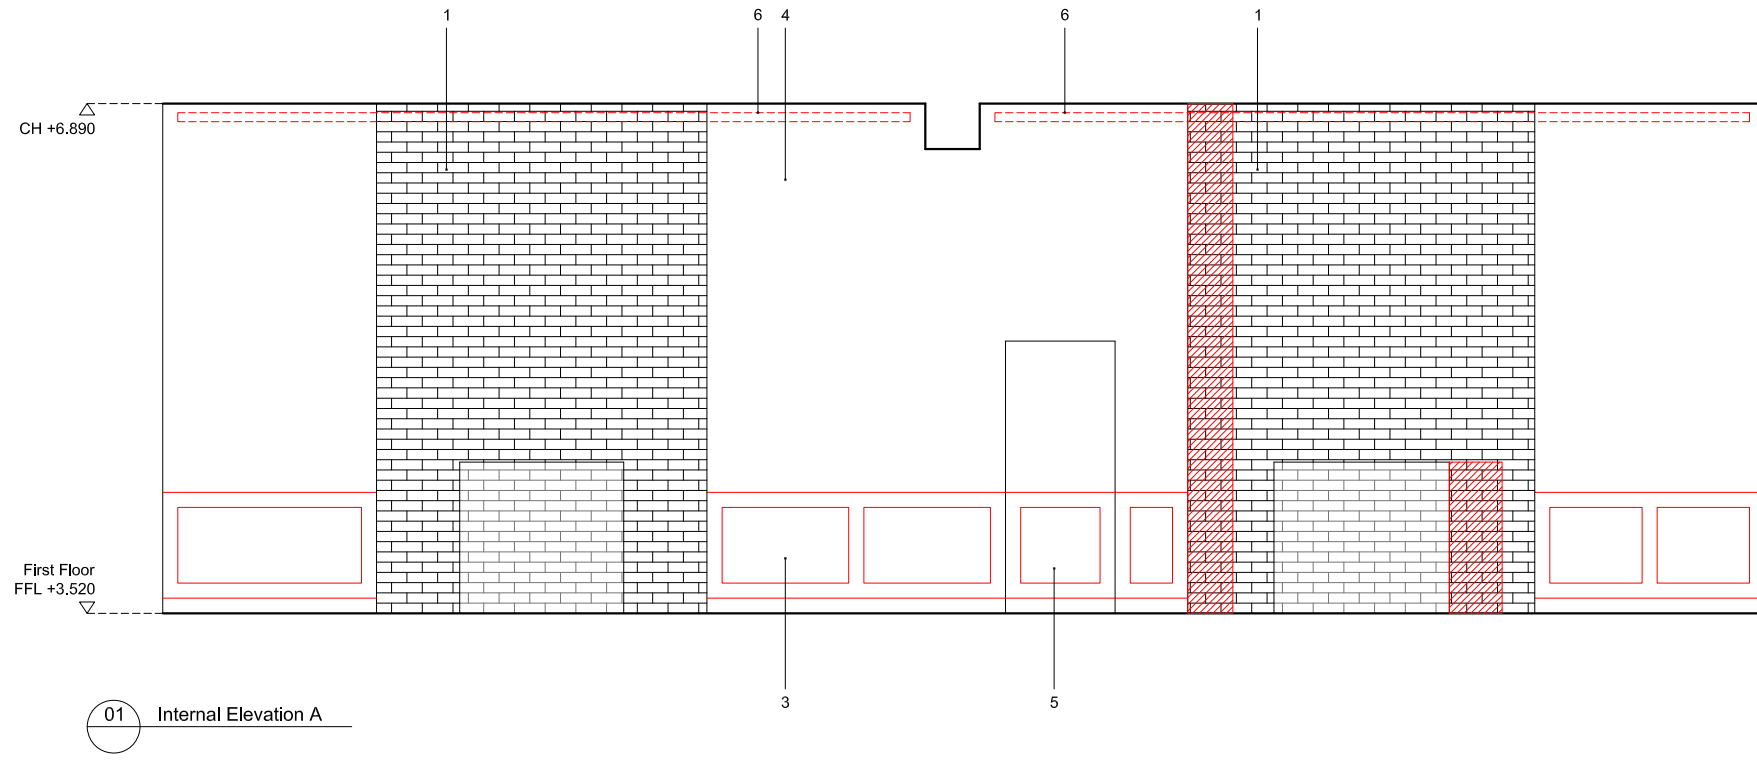Job no.	Source	Zone	Element	Drawing no.	Revision
A010	A	XX	DR	22-P001	




General notes:
 Do not scale from drawings.
 Errors to be reported immediately to the Architect.
 To be read in conjunction with all relevant Architects', Services and Structural Engineers' drawings.
 All existing site, tree and building information has been compiled from different sources.
 All dimensions to be checked on site.

Comments:
 Demolition (wall)
 Demolition (fixture & fitting)
 Refer to demolition drawings 80-P010 - 80-P015 for detailed demolition information
 Refer to A010_10_01_Schedule of Works for information on works to windows and doors

- Key:
1. Exposed brick chimney breast
 2. Exposed brickwork
 3. Non-historic timber panelling
 4. Plasterboard finish
 5. Niche
 6. Contemporary dropped ceiling detail
 7. Window with timber detailing
 8. Non-historic door


XX	dd/mm/yy	Text	XX	XX
Rev.	Date	Description	Drawn	Check

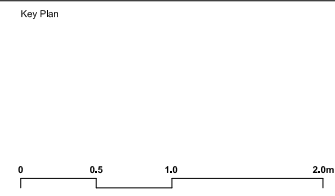


BÜF
 Studio 2, 5a Priory Grove
 London SW8 2PD
 T: +44 (0)20 3409 0881
 E: info@bufarchitecture.com
 W: www.bufarchitecture.com
 © BÜF Architecture Ltd.

Project
**79 Guilford Street
 London, WC1N 1DF**
 Client
Andrew and Romain
 Status
PLANNING


Title
**Principal Internal Elevations
 First Floor
 As Existing**
 Date 08.04.19
 Scale / Format 1:50 @A3
 Drawn / Checked HK NF
 Approved NF
 Job no. Source Zone Element Drawing no. Revision
A010 A XX DR 22-P002
 Project number
A010

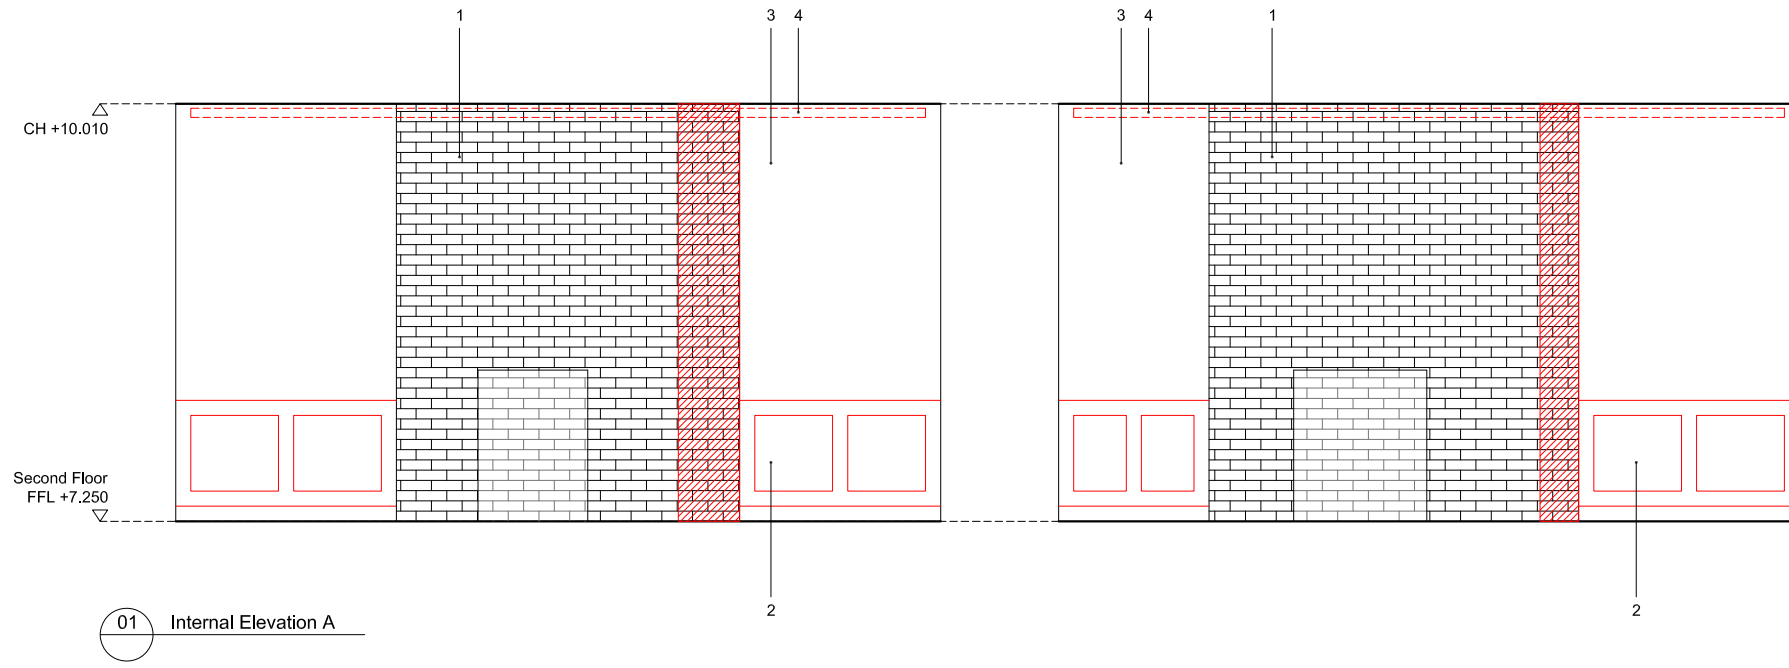

01 Internal Elevation A

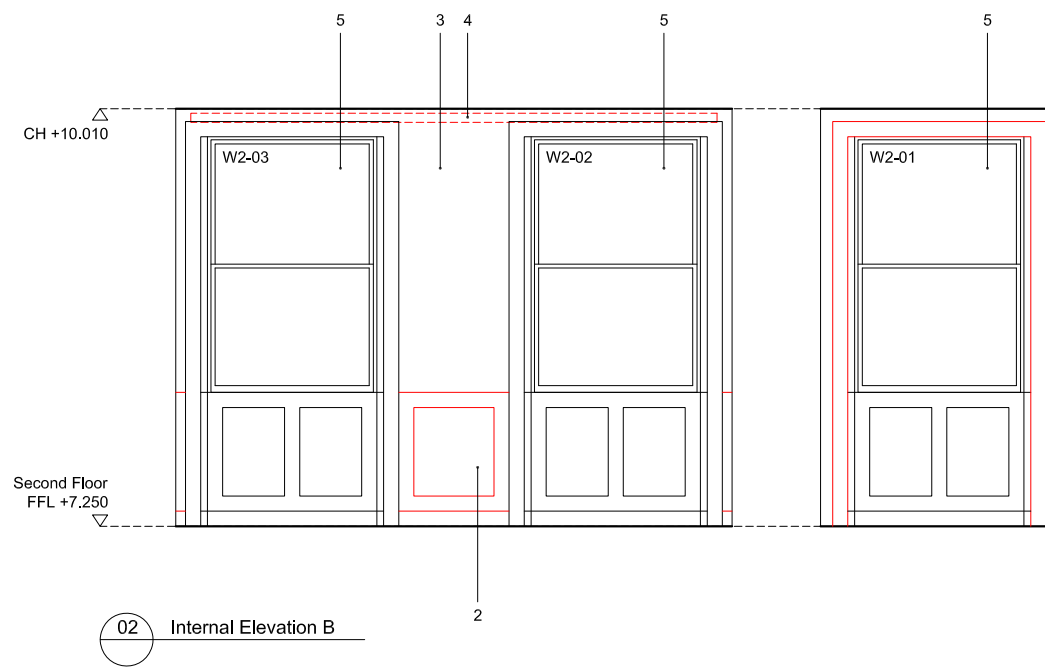

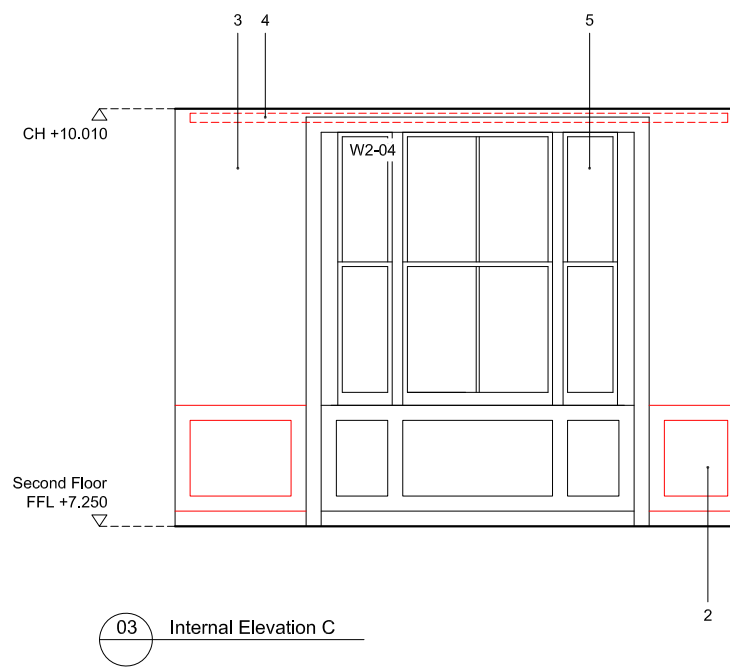

02 Internal Elevation B




03 Internal Elevation C

General notes:
Do not scale from drawings.
Errors to be reported immediately to the Architect.
To be read in conjunction with all relevant Architects', Services and Structural Engineers' drawings.
All existing site, tree and building information has been compiled from different sources.
All dimensions to be checked on site.

Comments:
 Demolition (wall)
 Demolition (fixture & fitting)
 Refer to demolition drawings 80-P010 - 80-P015 for detailed demolition information
 Refer to A010_10_01 Schedule of Works for information on works to windows and doors

- Key:
1. Exposed brick chimney breast
 2. Non-historic timber panelling
 3. Plasterboard finish
 4. Contemporary dropped ceiling detail
 5. Window with timber detailing

XX	dd/mm/yyyy	Text	XX	XX
Rev.	Date	Description	Drawn	Check

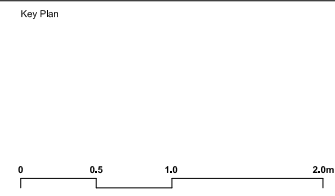


BÜF
 Studio 2, 5a Priory Grove
 London SW8 2PD
 T: +44 (0)20 3409 0881
 E: info@bufarchitecture.com
 W: www.bufarchitecture.com
 © BÜF Architecture Ltd.


Project
79 Guilford Street
London, WC1N 1DF
 Client
Andrew and Romain
 Status
PLANNING

Title
Principal Internal Elevations
Second Floor
As Existing
 Date 08.04.19
 Scale / Format 1:50 @A3
 Drawn / Checked HK NF
 Approved NF
 Job no. Source Zone Element Drawing no. Revision
 A010 A XX DR 22-P003

Project number
A010

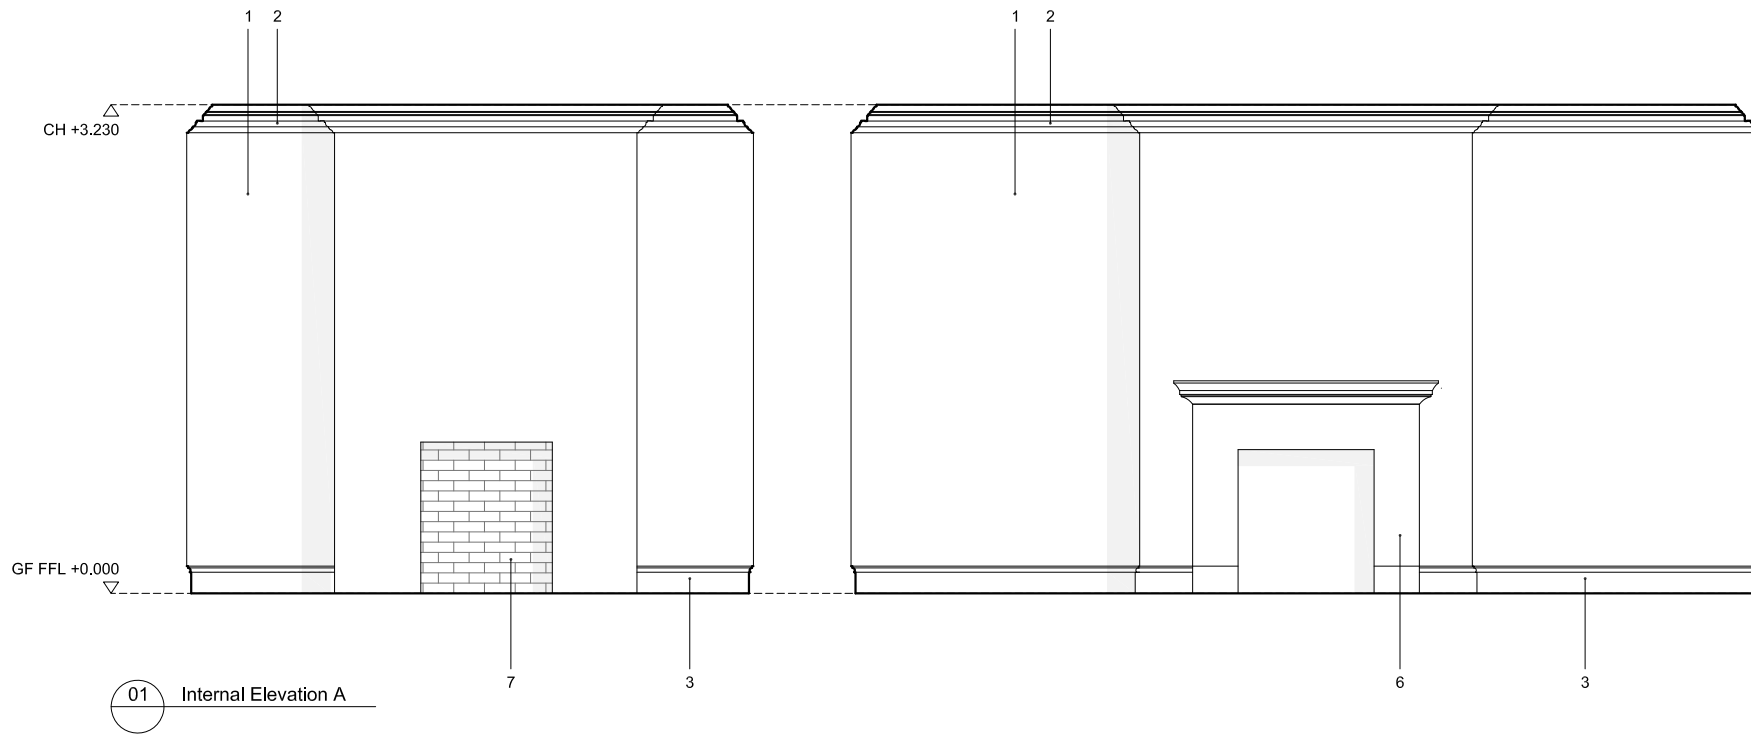

01 Internal Elevation A

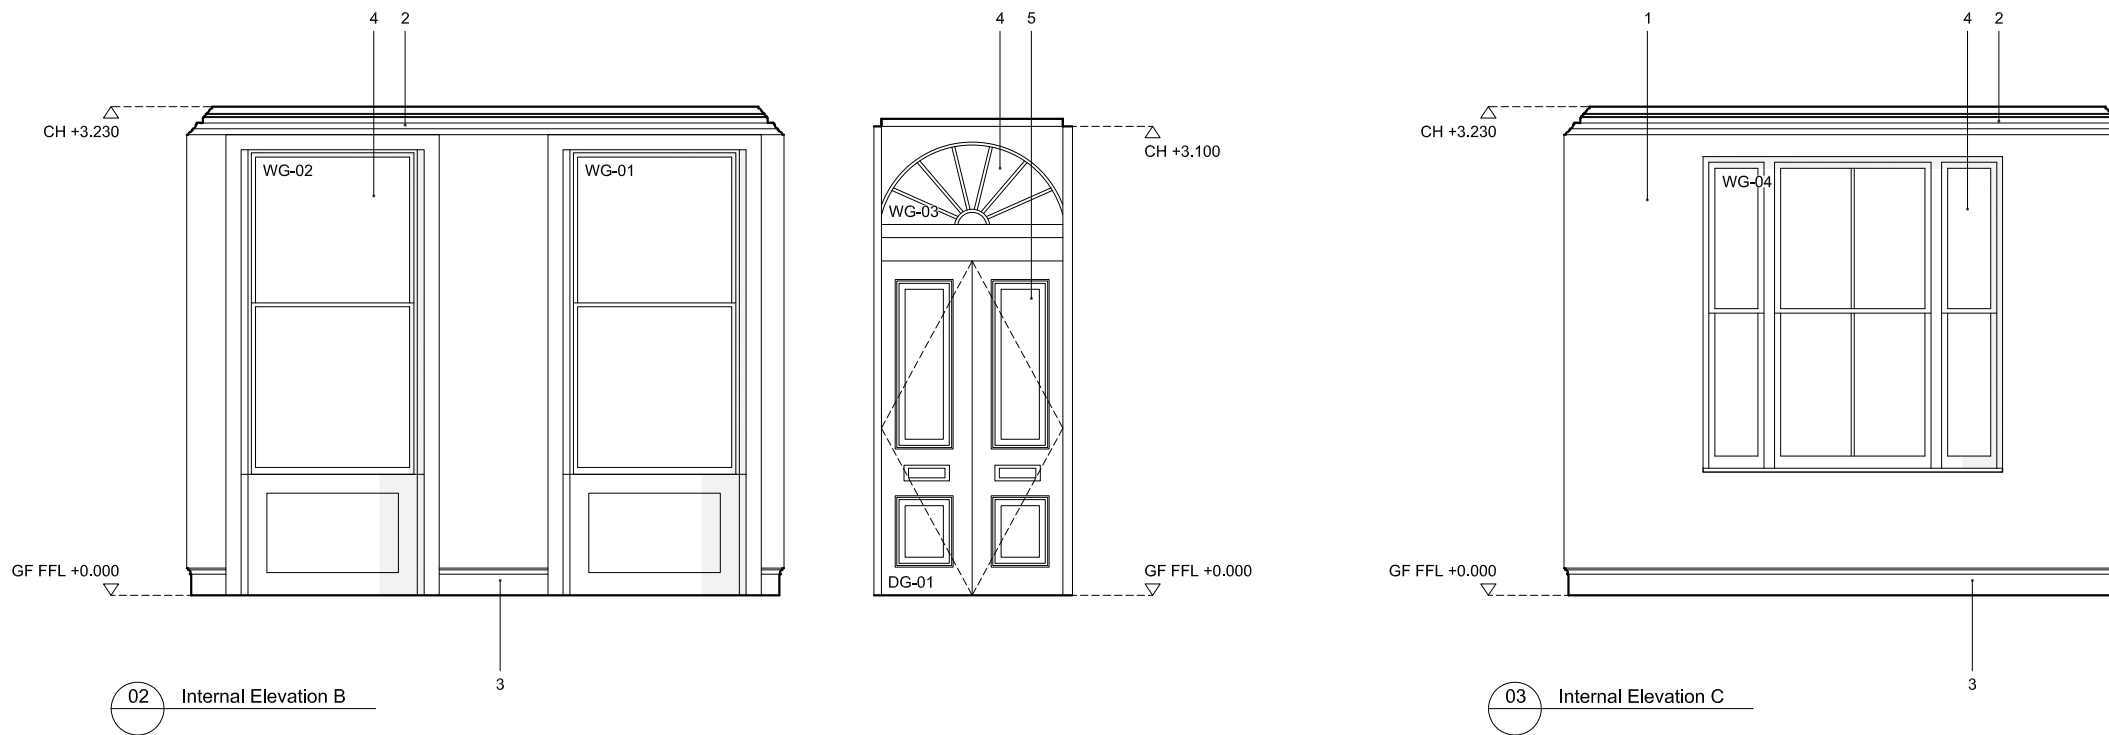

02 Internal Elevation B

03 Internal Elevation C

General notes:
 Do not scale from drawings.
 Errors to be reported immediately to the Architect.
 To be read in conjunction with all relevant Architects', Services and Structural Engineers' drawings.
 All existing site, tree and building information has been compiled from different sources.
 All dimensions to be checked on site.

Comments:


Refer to demolition drawings 80-P010 - 80-P015 for detailed demolition information
 Refer to A010_10_01_Schedule of Works for information on works to windows and doors

Key:

- 1. Plasterboard with skim, painted finish
- 2. Georgian style plaster coving
- 3. Georgian style timber skirting
- 4. Existing window retained and refurbished, Secondary glazing to be installed where possible
- 5. New security door to match style of existing
- 6. New Georgian style fireplace with cast iron insert
- 7. Existing fireplace retained with exposed brick finish

XX	dd/mm/yy	Text	XX	XX
Rev.	Date	Description	Drawn	Check

Key Plan

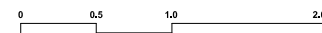

BÜF

Studio 2, 5a Priory Grove
 London SW8 2PD

T: +44 (0)20 3409 0881
 E: info@bufarchitecture.com
 W: www.bufarchitecture.com

© BÜF Architecture Ltd.

Project

79 Guilford Street
 London, WC1N 1DF

Client

Andrew and Romain

Status

PLANNING

Title

Principal Internal Elevations
 Ground Floor
 As Proposed

Date

08.04.19

Scale / Format


1:50 @A3

Project number
A010


Drawn / Checked	HK	NF	Element	Zone	Source	Job no.
Approved	NF	HK	DR	XX	A	A010

Revision


22-P005

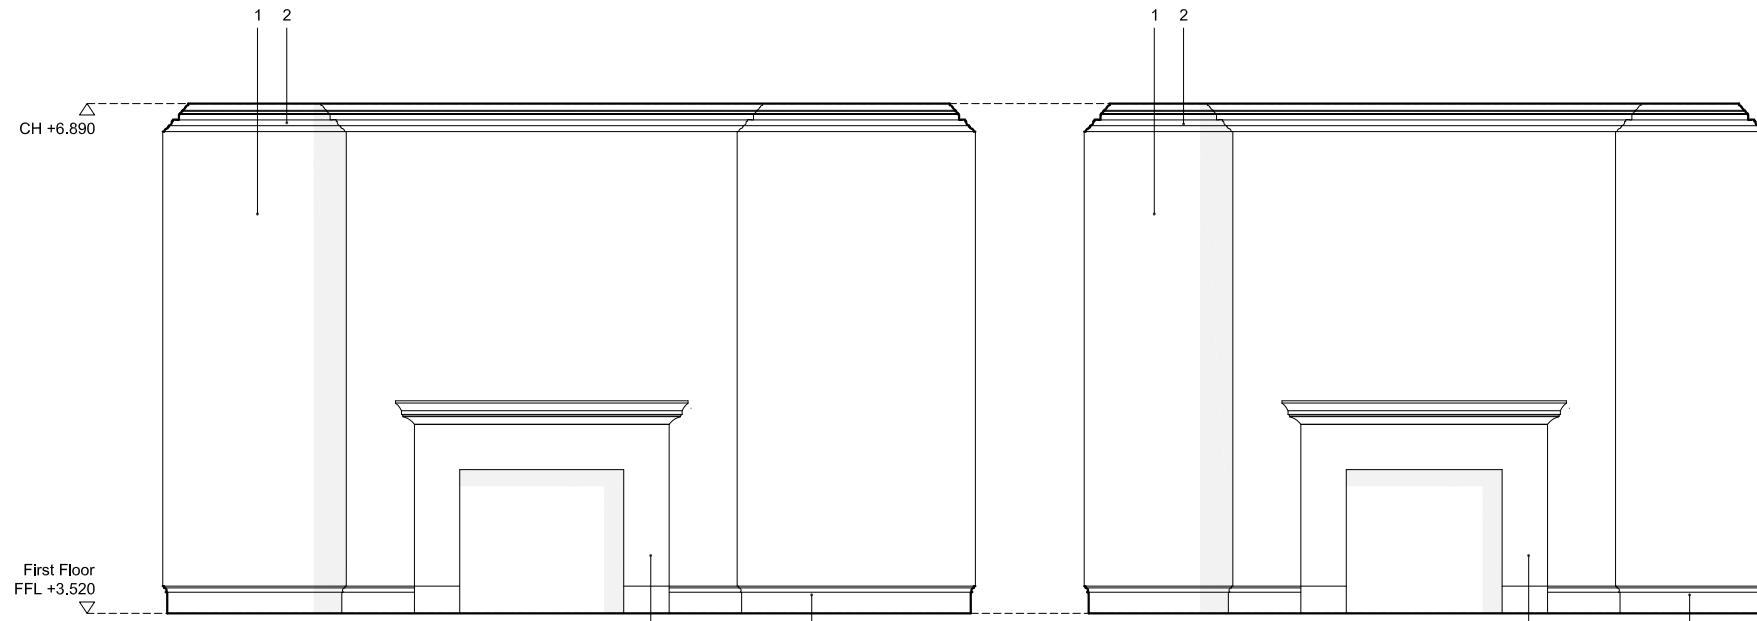


01 Internal Elevation A

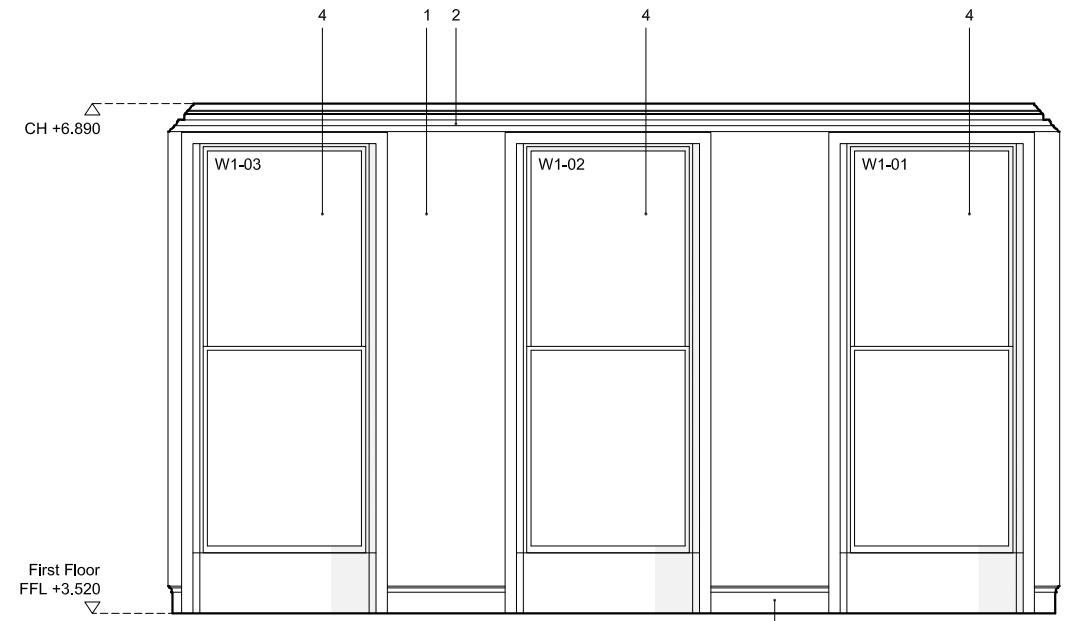

02 Internal Elevation B

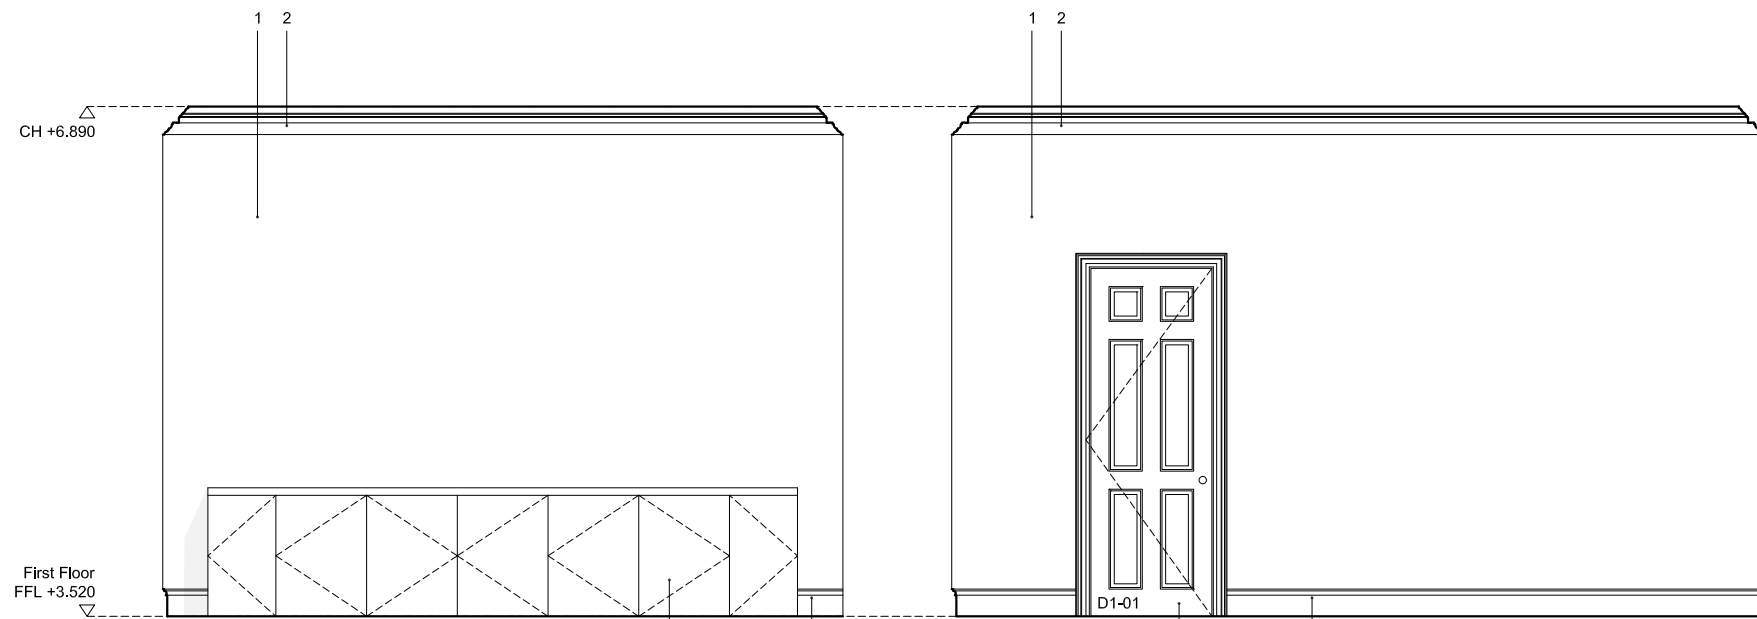

03 Internal Elevation C

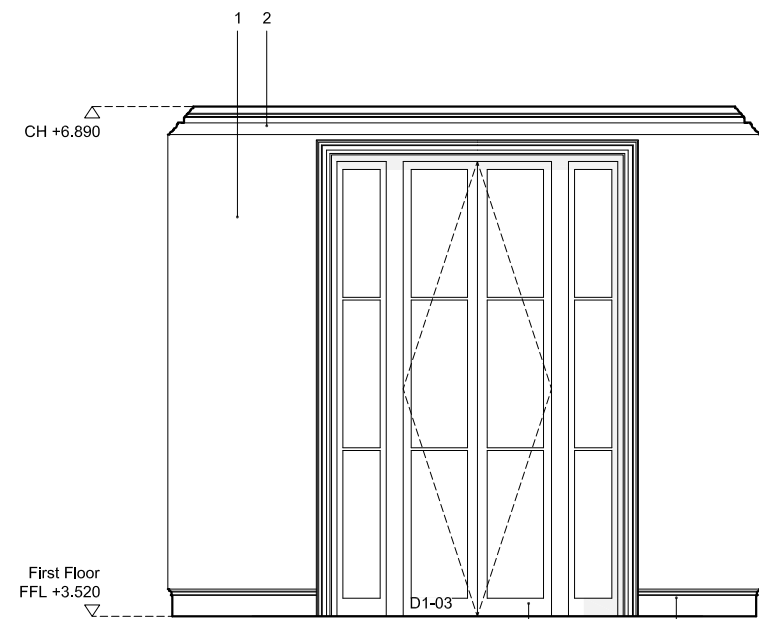

04 Internal Elevation D


General notes:
Do not scale from drawings.
Errors to be reported immediately to the Architect.
To be read in conjunction with all relevant Architects', Services and Structural Engineers' drawings.
All existing site, tree and building information has been compiled from different sources.
All dimensions to be checked on site.

Comments:

Refer to demolition drawings 80-P010 - 80-P015 for detailed demolition information
Refer to A010_10,01_Schedule of Works for Information on works to windows and doors

- Key:
1. Plasterboard with skim, painted finish
 2. Georgian style plaster coving
 3. Georgian style timber skirting
 4. Existing window retained and refurbished, Secondary glazing to be installed where possible
 5. New Georgian style fireplace with cast iron insert
 6. New Georgian style panellled timber door with architrave
 7. New LL kitchen units
 8. New historic French doors to match style of neighbouring windows

XX	dd/mm/yy	Text	XX	XX
Rev.	Date	Description	Drawn	Check

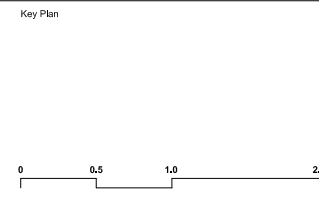

BÜF
Studio 2, 5a Priory Grove
London SW8 2PD
T: +44 (0)20 3409 0881
E: info@bufarchitecture.com
W: www.bufarchitecture.com
© BÜF Architecture Ltd.

Project:
**79 Guilford Street
London, WC1N 1DF**

Client:
Andrew and Romain

Status:
PLANNING




Title:
**Principal Internal Elevations
First Floor
As Proposed**

Date: 08.04.19
Scale / Format: 1:50 @A3
Drawn / Checked: HK / NF
Approved: NF

Job no.: A010
Source: A
Zone: XX
Element: DR
Drawing no.: 22-P006

Project number:
A010

Revision:

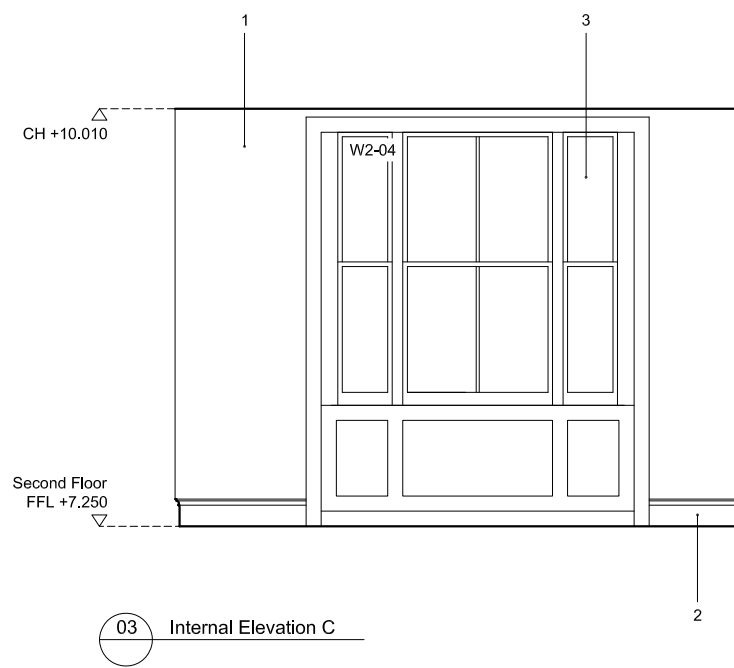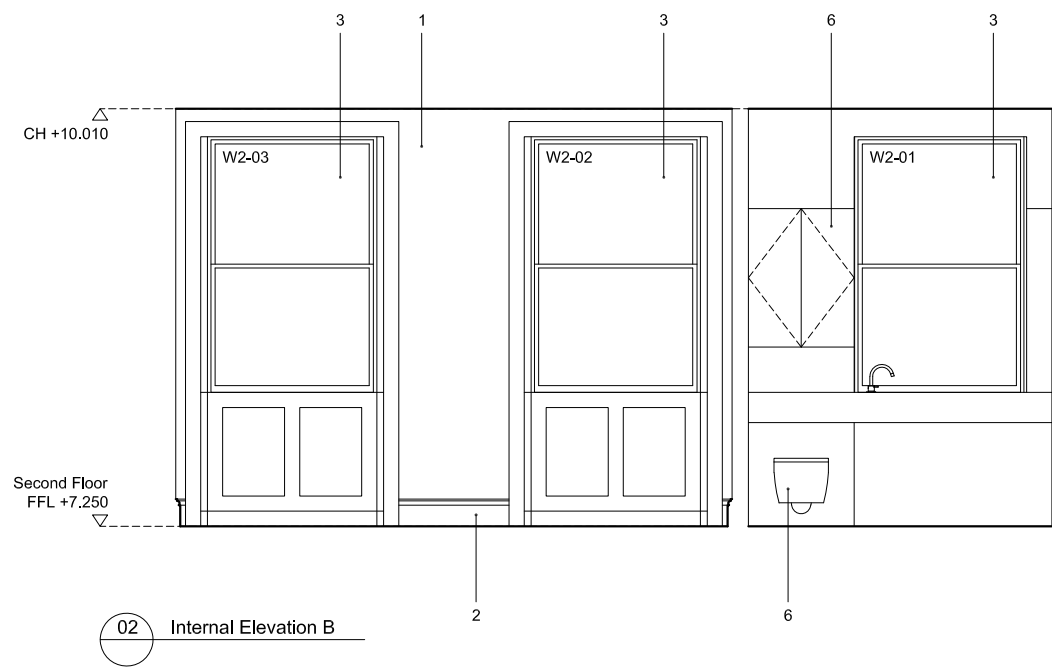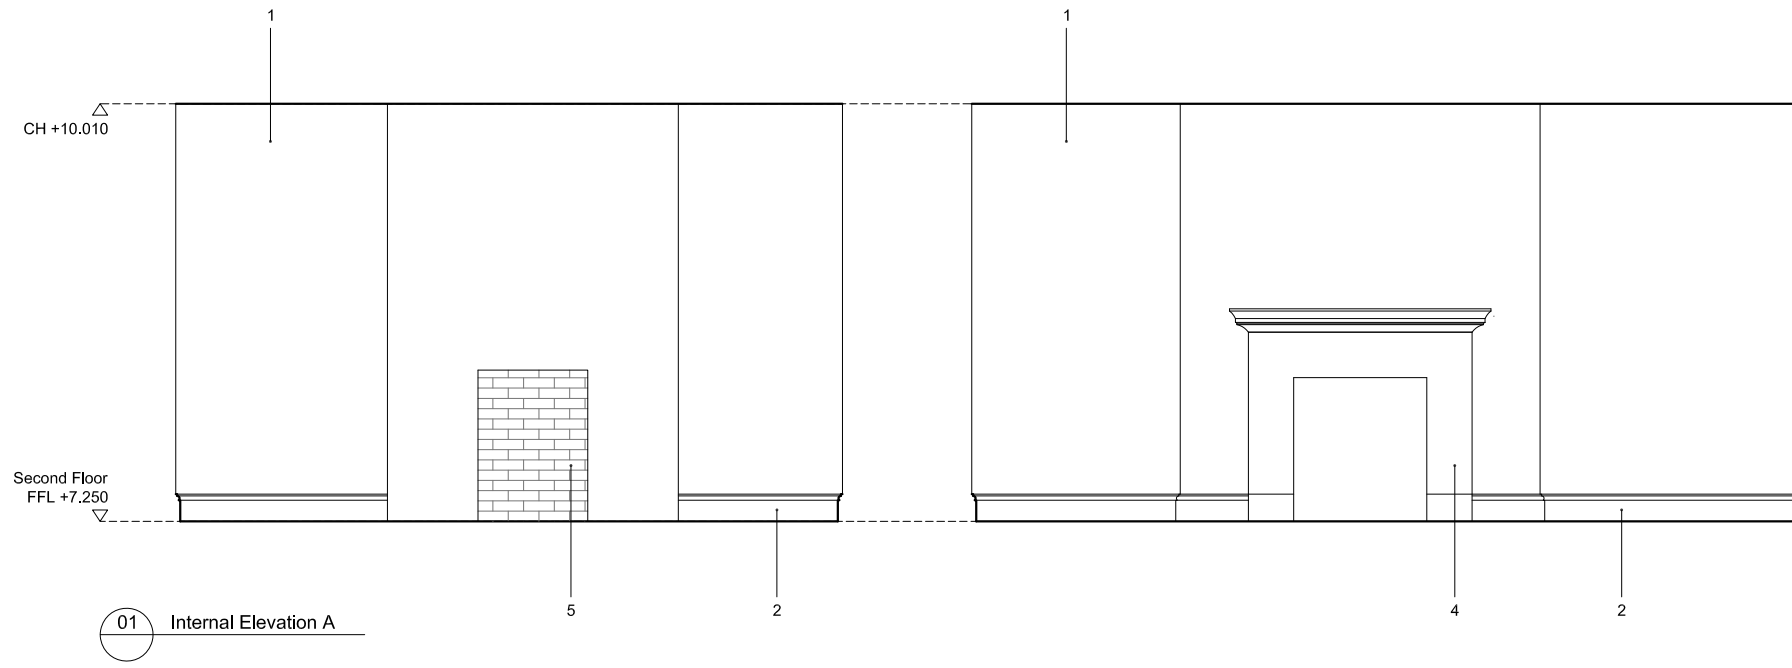


General notes:
 Do not scale from drawings.
 Errors to be reported immediately to the Architect.
 To be read in conjunction with all relevant Architects', Services and Structural Engineers' drawings.
 All existing site, tree and building information has been compiled from different sources.
 All dimensions to be checked on site.

Comments:

 Refer to demolition drawings 80-P010 - 80-P015 for detailed demolition information
 Refer to A010_10_01_Schedule of Works for information on works to windows and doors

- Key:
1. Plasterboard with skim, painted finish
 2. Georgian style timber skirting
 3. Existing window retained and refurbished, Secondary glazing to be installed where possible
 4. New Georgian style fireplace with cast iron insert
 5. New Georgian style panellied timber door with architrave
 6. Bathroom FF&E

XX	dd/mm/yyyy	Text	XX	XX
Rev.	Date	Description	Drawn	Check

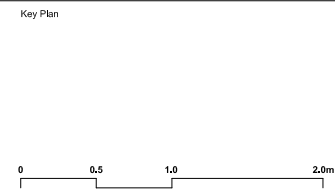

BÜF
 Studio 2, 5a Priory Grove
 London SW8 2PD
 T: +44 (0)20 3409 0881
 E: info@bufarchitecture.com
 W: www.bufarchitecture.com
 © BÜF Architecture Ltd.

Project
**79 Guilford Street
 London, WC1N 1DF**

Client
Andrew and Romain

Status
PLANNING

Title
**Principal Internal Elevations
 Second Floor
 As Proposed**

Date	08.04.19	Project number	A010
Scale / Format	1:50 @A3		
Drawn / Checked	HK / NF		
Approved	NF		
Job no.	Source	Zone	Element
A010	A	XX	DR
Drawing no.	Revision		
22-P007			