

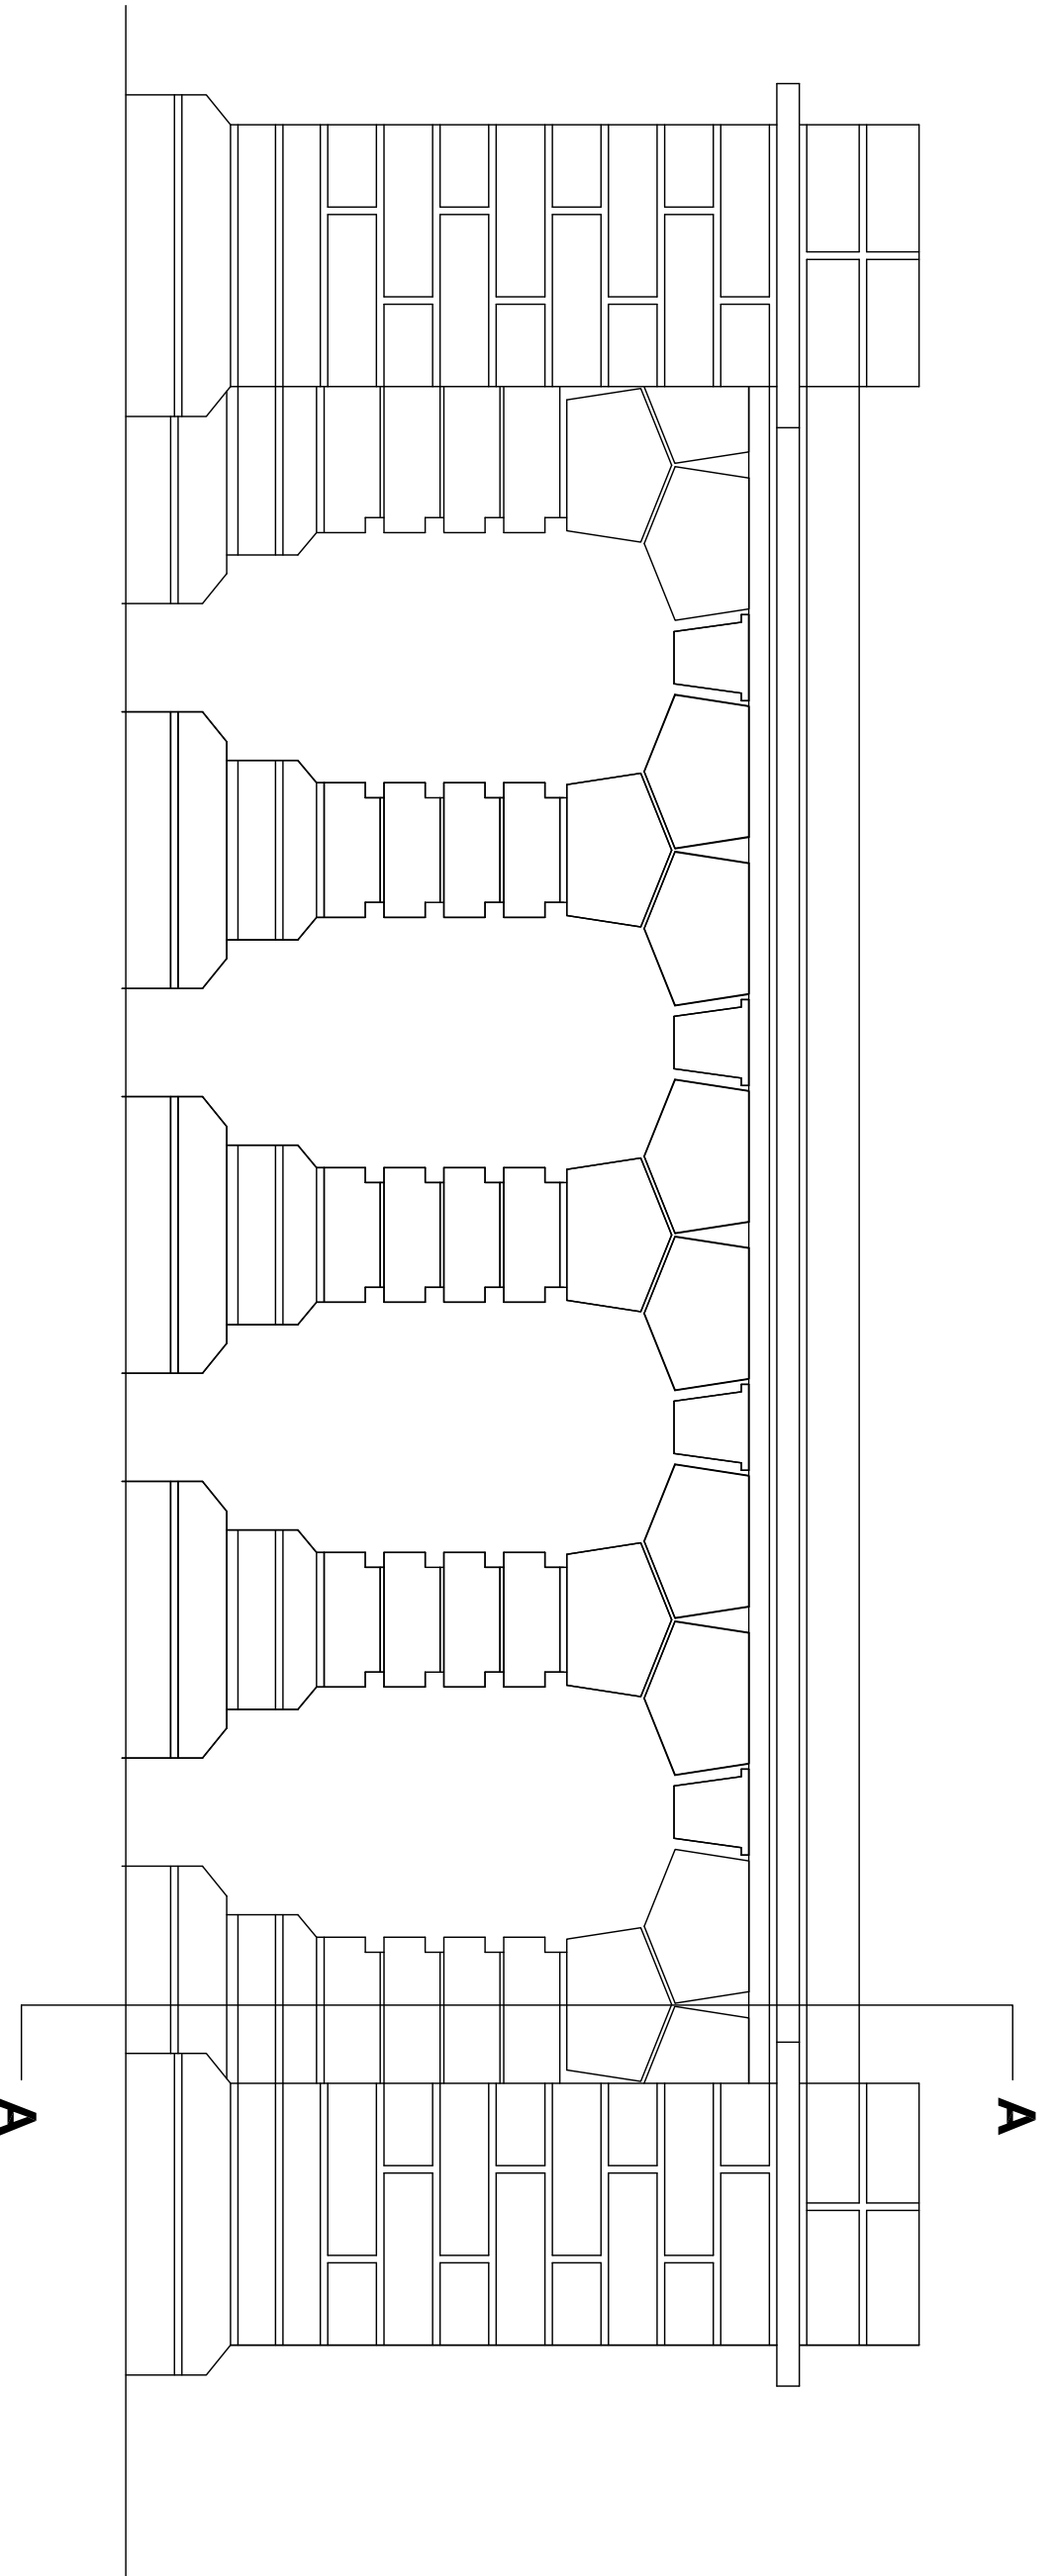


This drawing is based on a survey that was carried out to an accuracy consistent with a presentation scale of 1:200; therefore interrupted dimensions will be within the tolerance associated with this scale.  
**ORDNANCE SURVEY:** Where this plan is based on Ordnance Survey data it is with the sanction of the controller of His Majesty's Ordnance. Crown copyright reserved. Licence No. 100017702

**General Notes:**

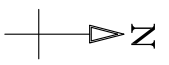

**Elevation of wall**  
**scale 1:10**

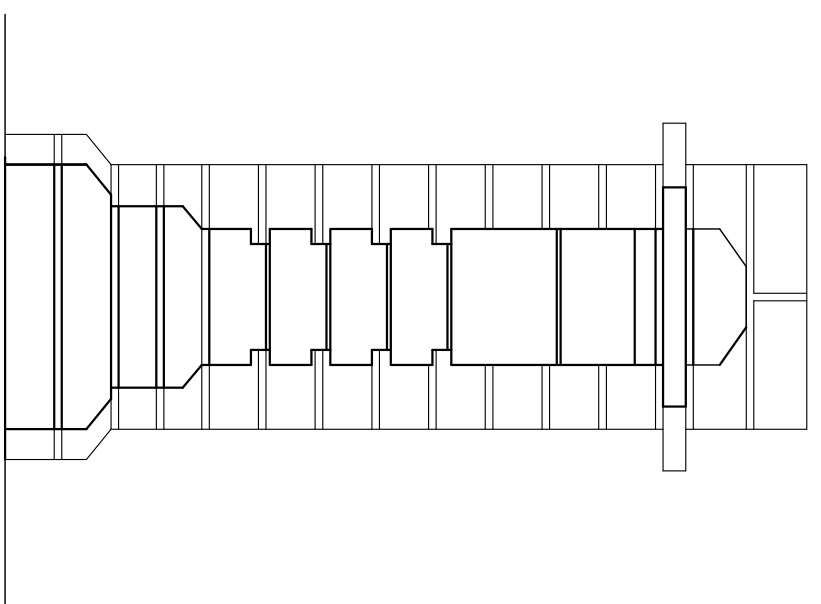

**Section A**  
**scale 1:10**

REV.	AMENDMENT	BY	DATE

**Knight Frank**  
 280 Banbury Road, Oxford, OX2 7ED  
 Tel:01865 264 846

**Client:** Squire's Mount Trust  
**Project:** Repairs to garden wall and steps  
**Address:** Squire's Mount, Squire's Mount, Hampstead Heath, London NW3 1EG

**Drawing title:** Wall details

<b>Drawn:</b> CW	<b>Checked:</b>
<b>Scale:</b> see dwg A3	<b>Date:</b> 19.02.18
<b>Job ID:</b> 1043039	<b>Dwg no.:</b> KF-01
	<b>Rev.:</b>