


1 Section AA
Scale: 1:50@A1

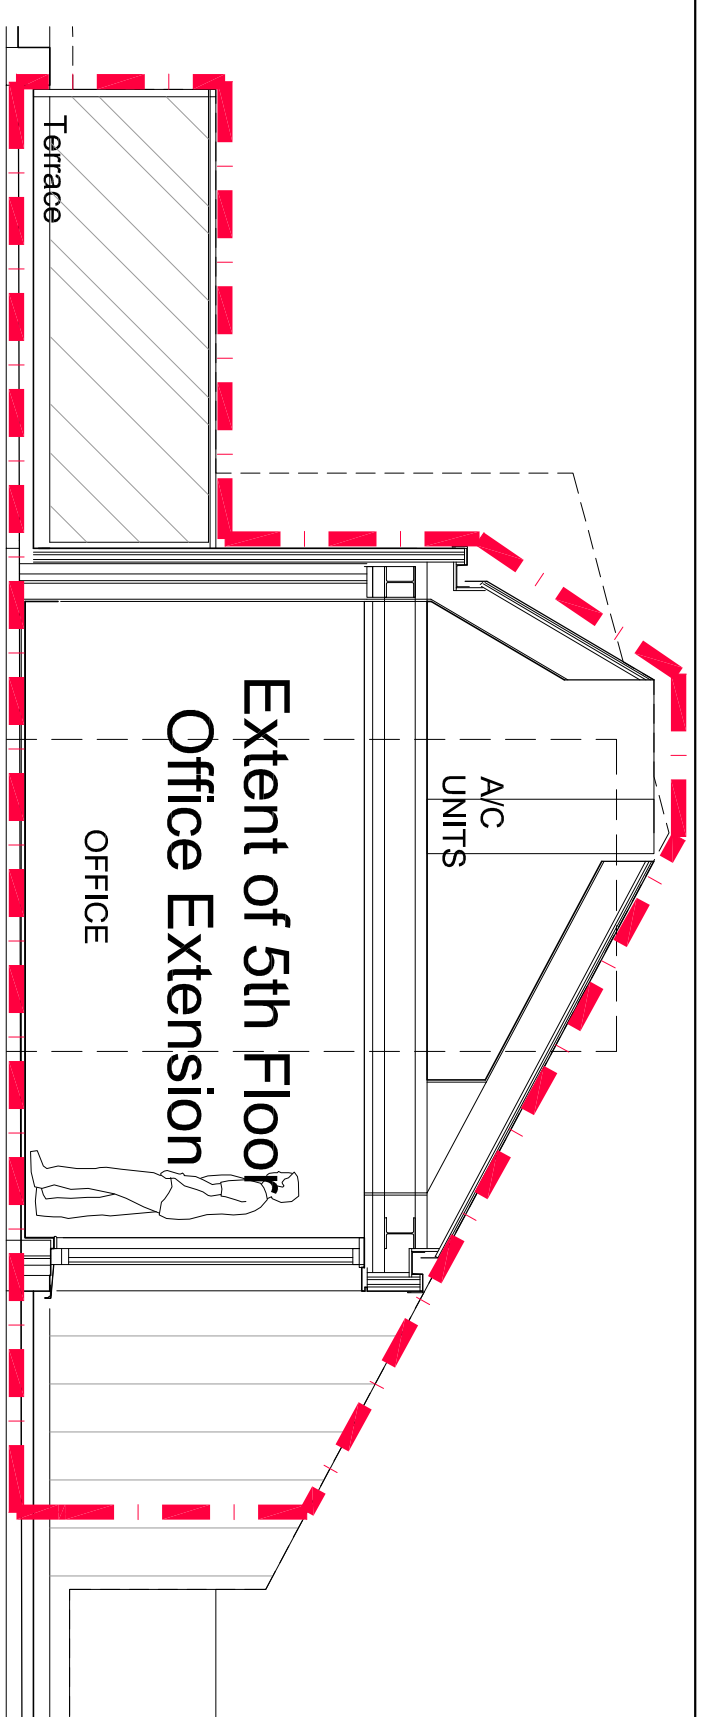

2 Section BB
Scale: 1:50@A1

PLANNING

20.06.18	5th Floor reduction, Section BB added	A
<small>THIS DRAWING IS NOT TO BE SCALED. ONLY FIGURED DIMENSIONS ARE TO BE FOLLOWED UNLESS THE DRAWING IS PART OF A PLANNING APPLICATION. CONTRACTORS ARE TO CHECK ALL DIMENSIONS BEFORE WORK COMMENCES AND REFER ANY APPARENT DISCREPANCY TO THE ARCHITECT. THIS DRAWING IS THE SOLE PROPERTY OF M/R PARTNERSHIP LIMITED, AND MAY NOT BE COPIED OR REPRODUCED IN ANY MANNER WHATSOEVER WITHOUT THE OWNERS WRITTEN CONSENT. © COPYRIGHT.</small>		
PROJECT 77-79 Charlotte Street London W1		

DRAWING Proposed
Section AA & BB
Planning Set



M/R PARTNERSHIP LTD

41 Foley Street, London W1W 7TS Tel: (020) 7631 5405 Email: info@mrrpartnership.co.uk Web: www.mrrpartnership.co.uk

DATE:	DEC 2017	SCALE:	1:50@A1	DRAWN:	GMF
DWG No:	3170_060	SCALE:	1:1000@A3	REV. No:	A
FILE: 3170_060_Planning Section AA.dwg					