


1

# Charlotte St. Elevation

Scale: 1:50@A1

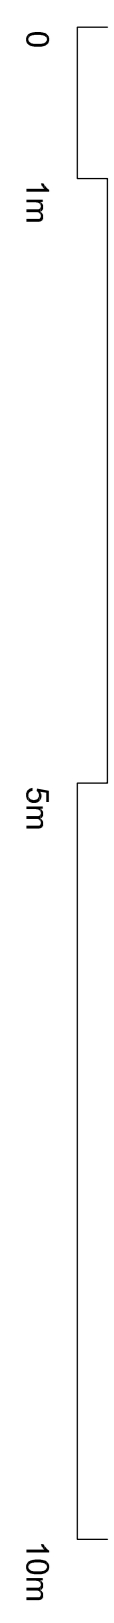

## PLANNING

23.07.18	Mullions added to windows	A
20.06.18	5th Floor reduction	B

THIS DRAWING IS NOT TO BE SCALED. ONLY FIGURED DIMENSIONS ARE TO BE FOLLOWED UNLESS THE DRAWING IS PART OF A PLANNING APPLICATION. CONTRACTORS ARE TO CHECK ALL DIMENSIONS BEFORE WORK COMMENCES AND REFER ANY APPARENT DISCREPANCY TO THE ARCHITECT.  
THIS DRAWING IS THE SOLE PROPERTY OF M&R PARTNERSHIP LIMITED, AND MAY NOT BE COPIED OR REPRODUCED IN ANY MANNER WHATSOEVER WITHOUT THE OWNERS WRITTEN CONSENT.  
© COPYRIGHT.

PROJECT **77 - 79 Charlotte Street**  
London W1

DRAWING **Proposed Charlotte Street Elevation Planning Set**



M&R PARTNERSHIP LTD

41 Foley Street, London W1W 7TS Tel: (020) 7631 5405 Email: info@mrapartnership.co.uk Web: www.mrapartnership.co.uk

DATE:	DEC 2017	SCALE:	1:50@A1	DRAWN:	GMF
DWG No:	3170_061	REV. No:	A		

FILE: 3170\_061\_Planning Main Elevation.dwg