



Do not scale working dimensions from this drawing. Read drawings in conjunction with all relevant consultant drawings and specifications. In case of incongruities between information - consult the architect for final decision. Deviations from these drawings shall not be made without first consulting the architect.


NOTES.

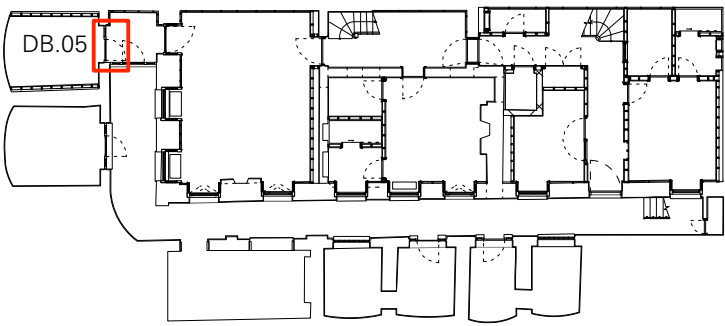


KEY PLAN - LOWER GROUND FLOOR

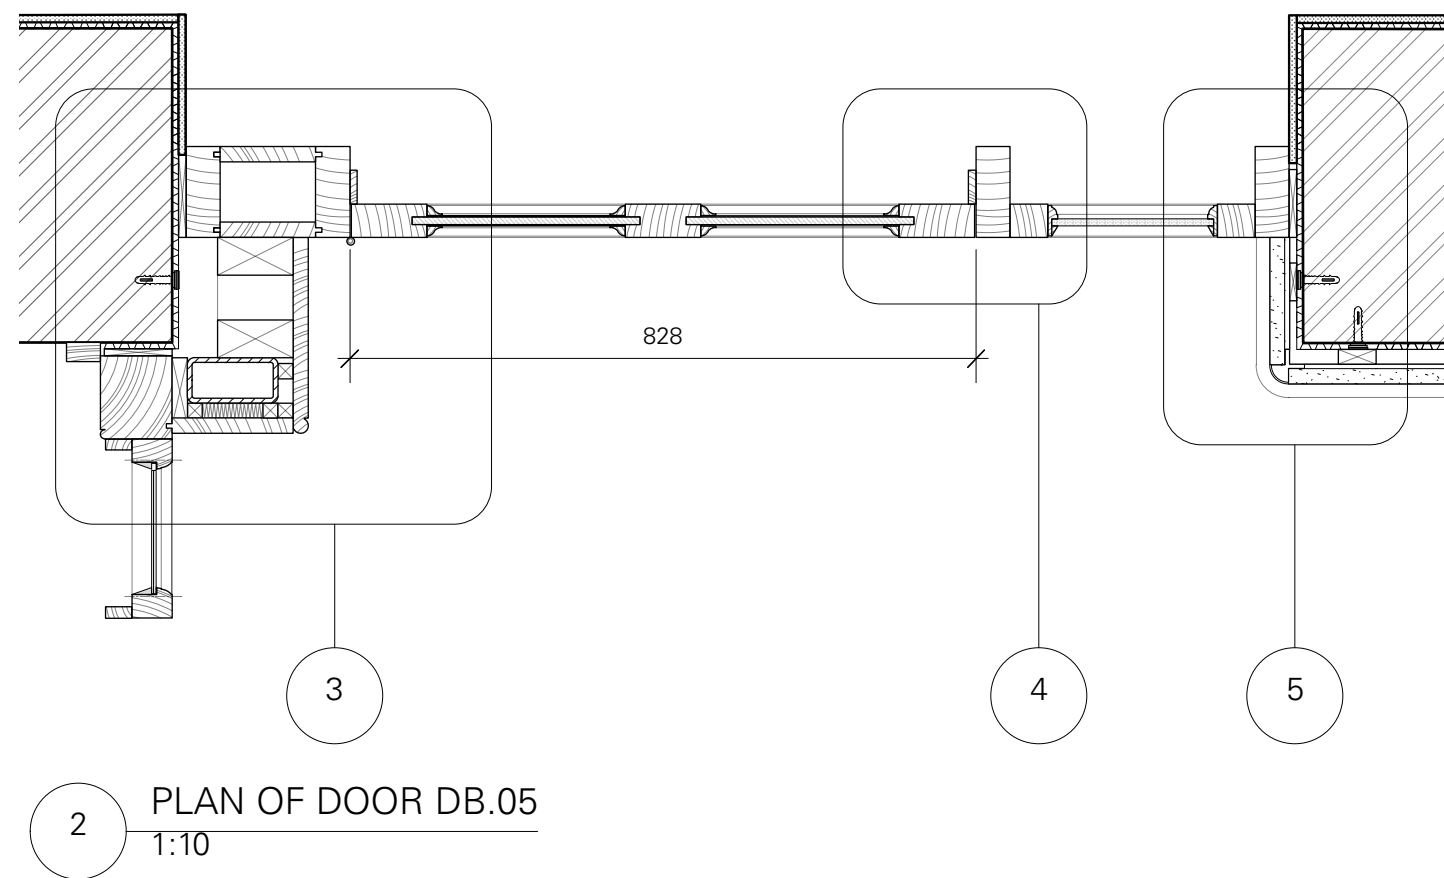


2 PLAN OF DOOR DB.05
1:10

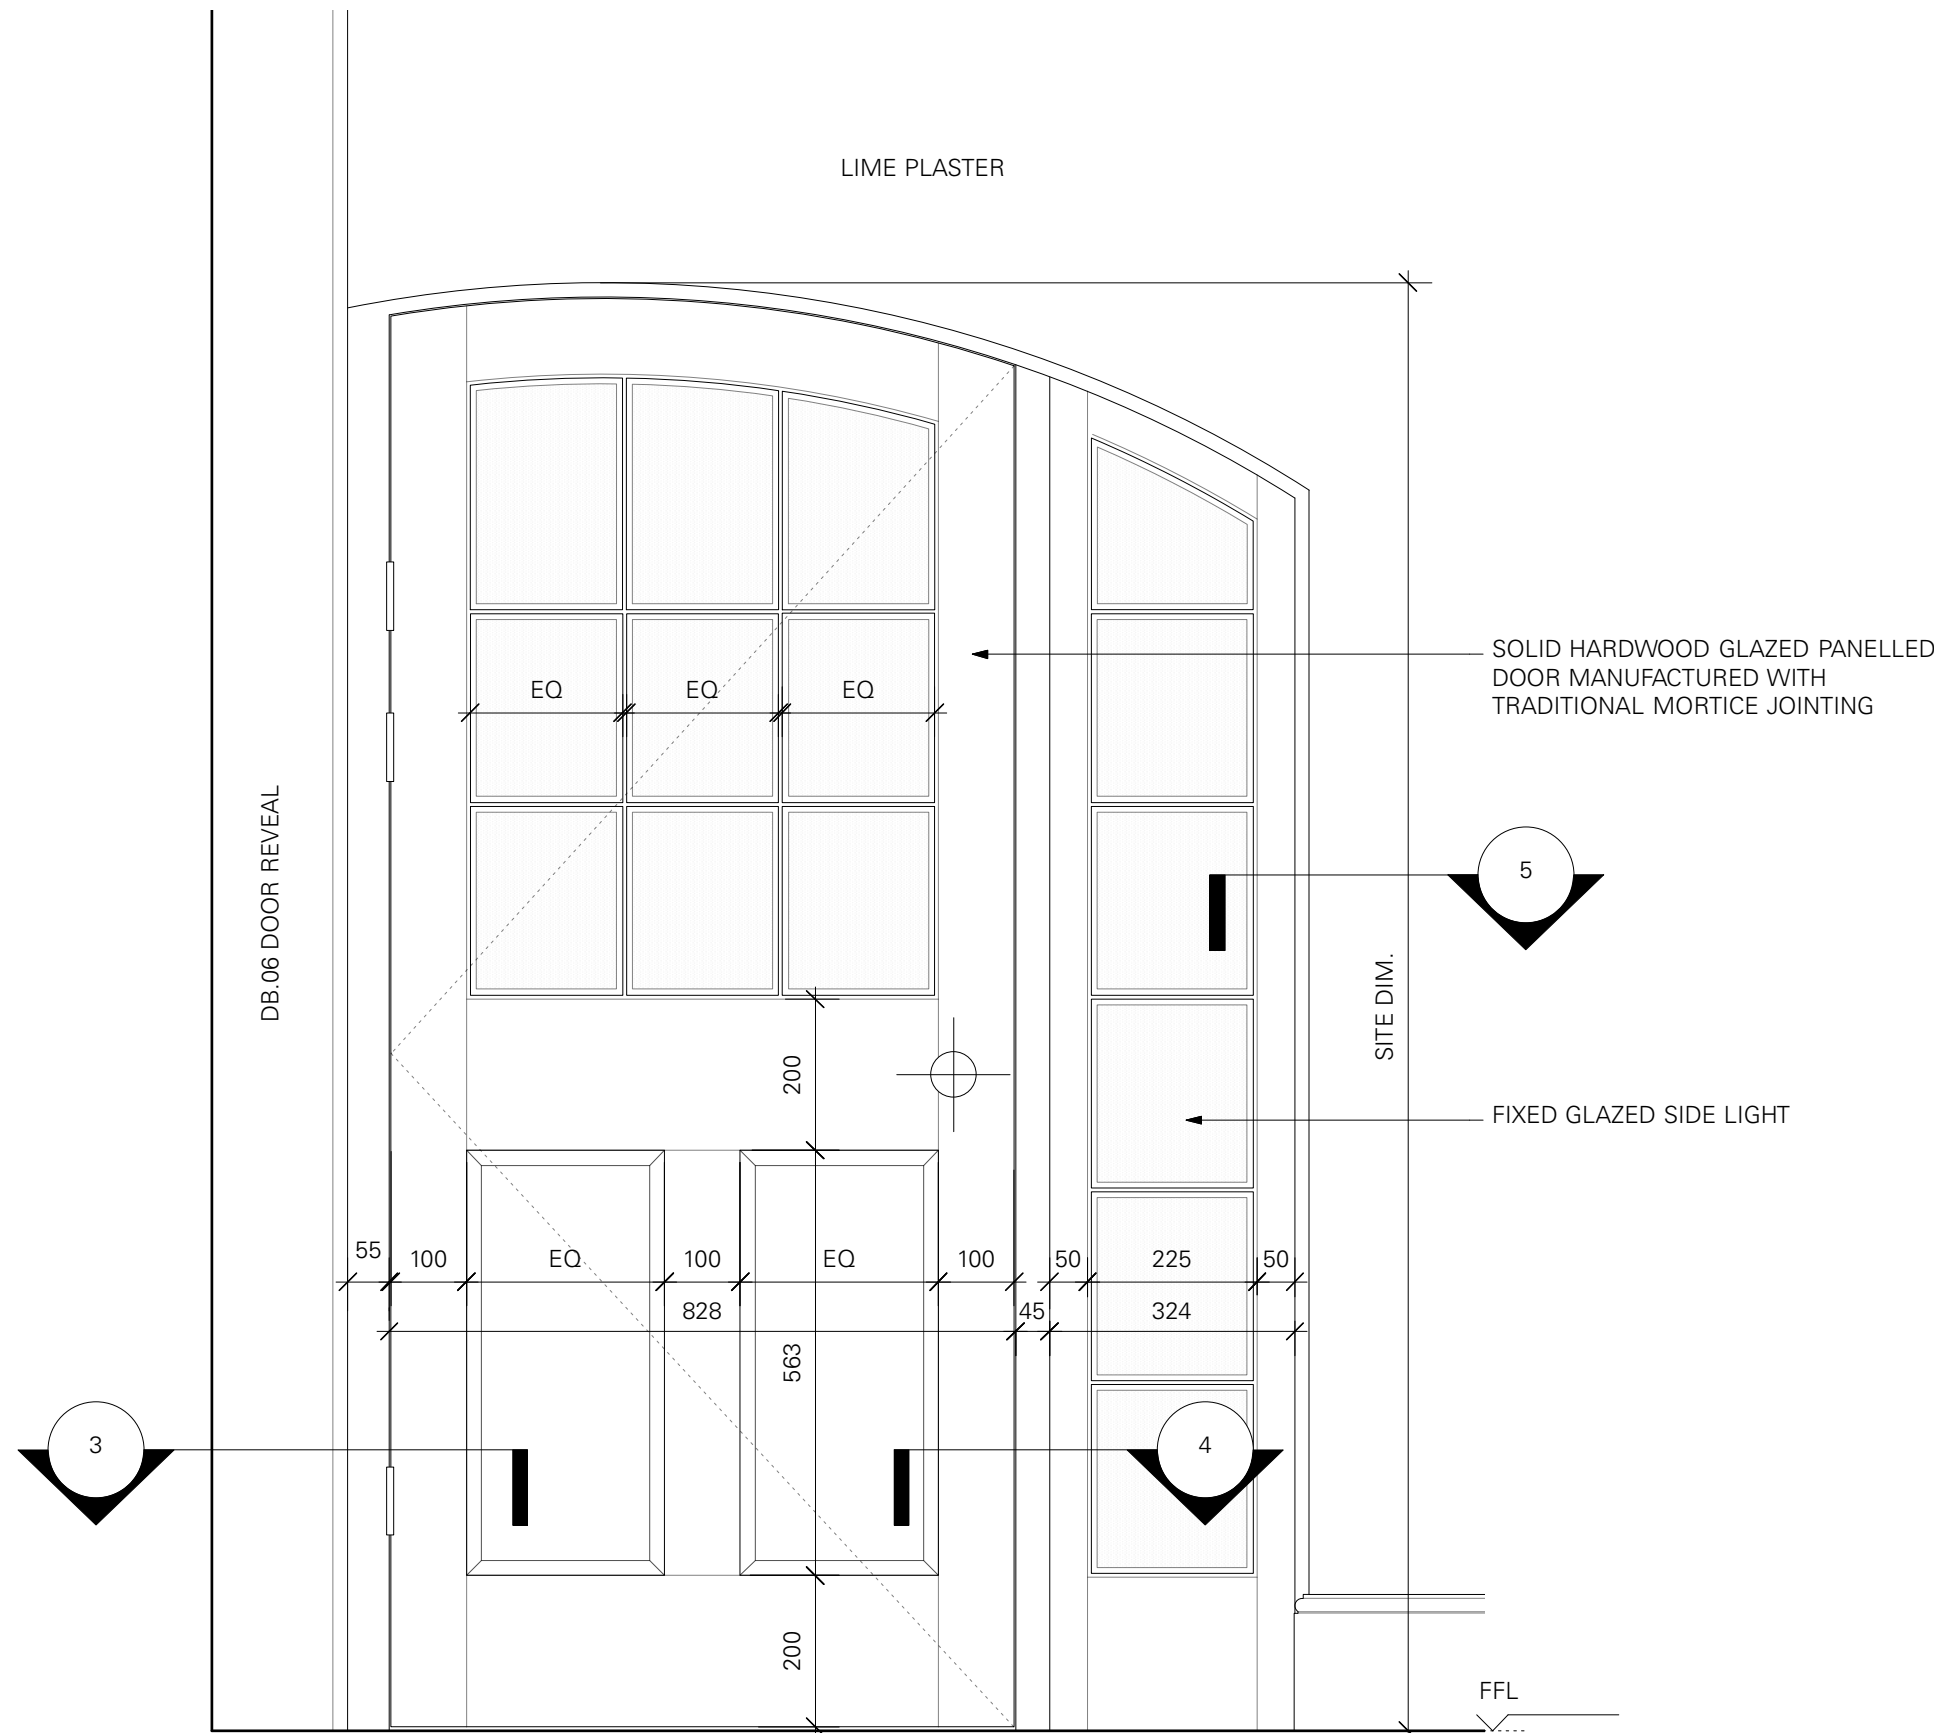


1 ELEVATION DOOR DB.05
1:10

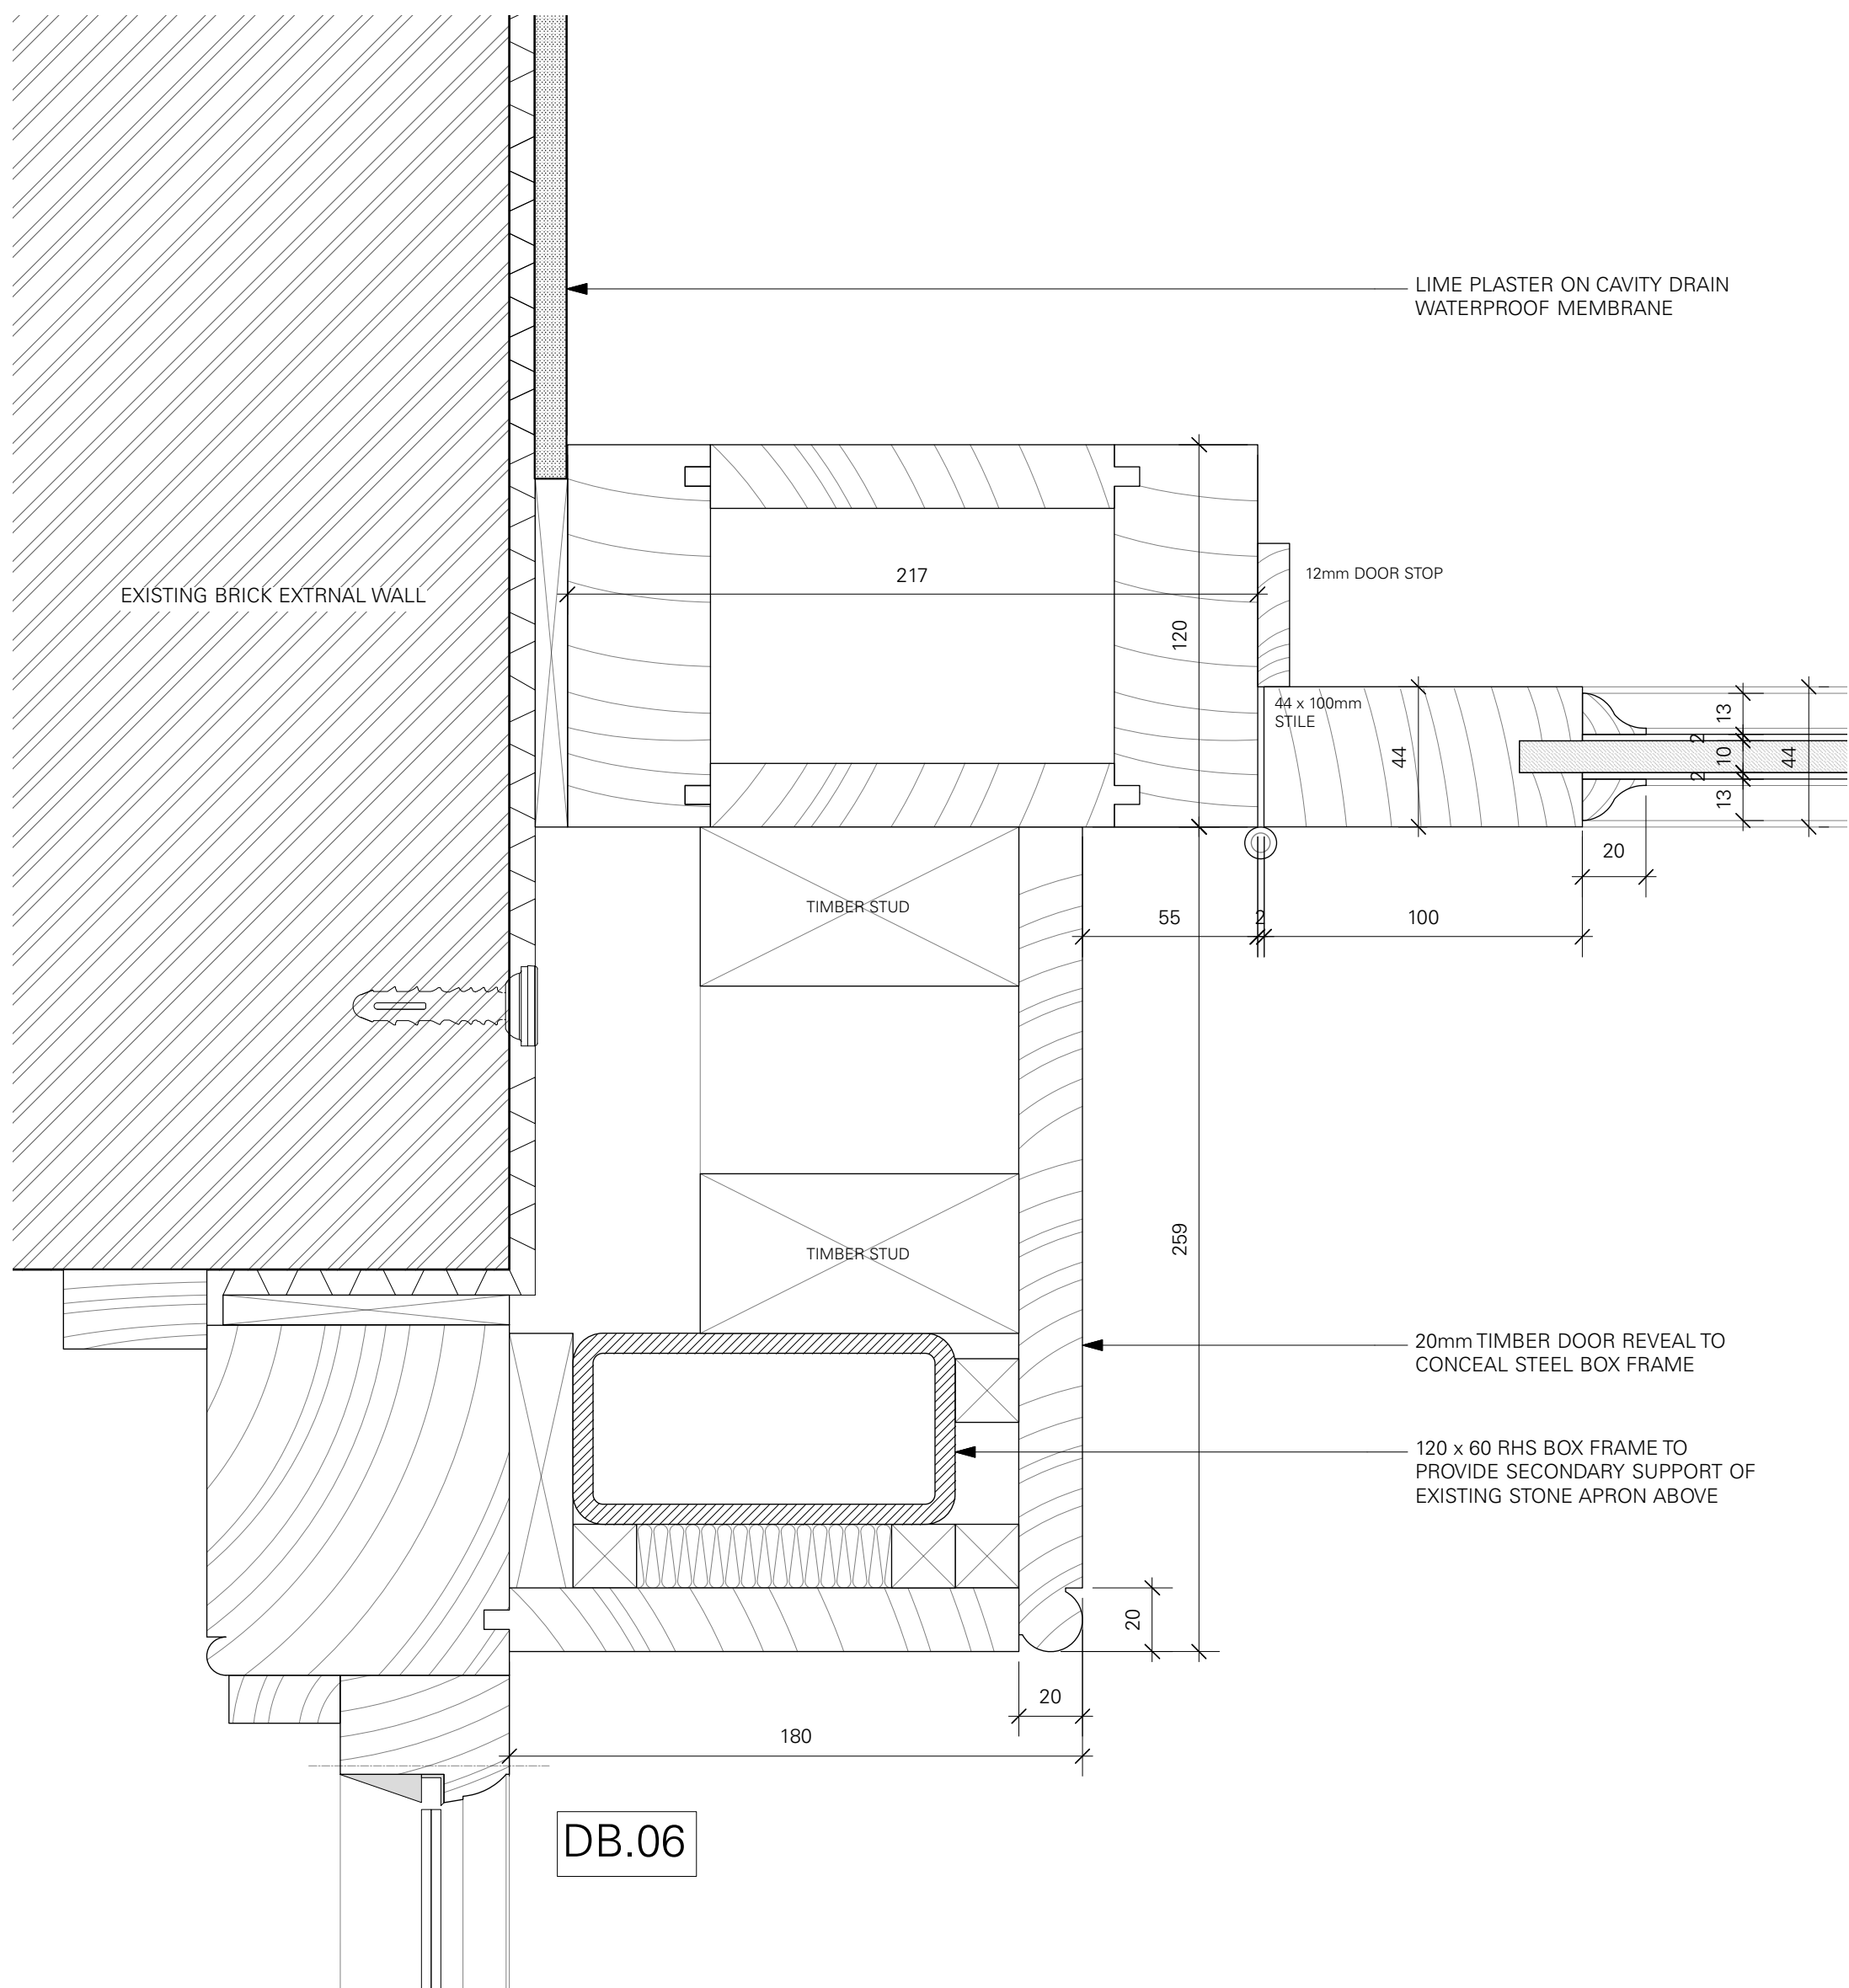

3 DETAIL OF DOOR JAMB @ WALL ABUTMENT
1:2

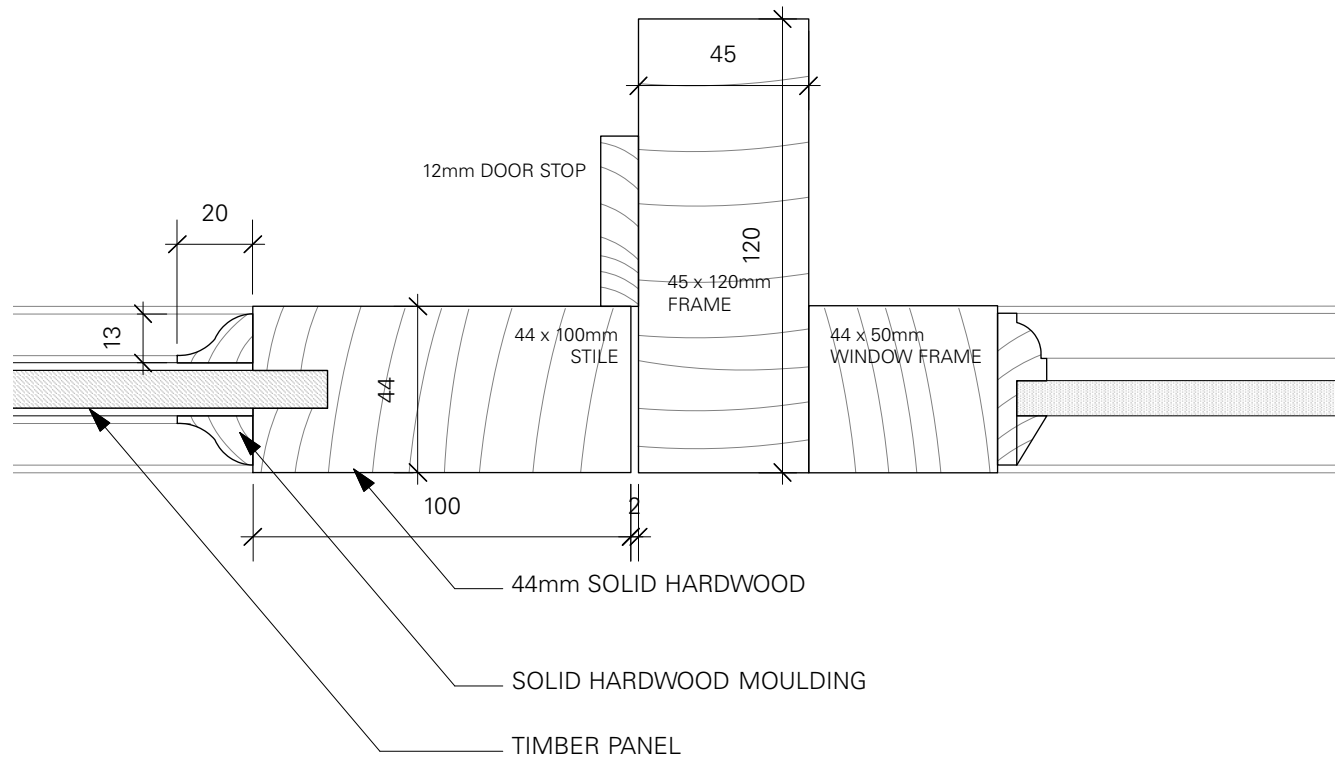

4 DETAIL OF DOOR FRAME WITH SIDE GLAZED LIGHT
1:2

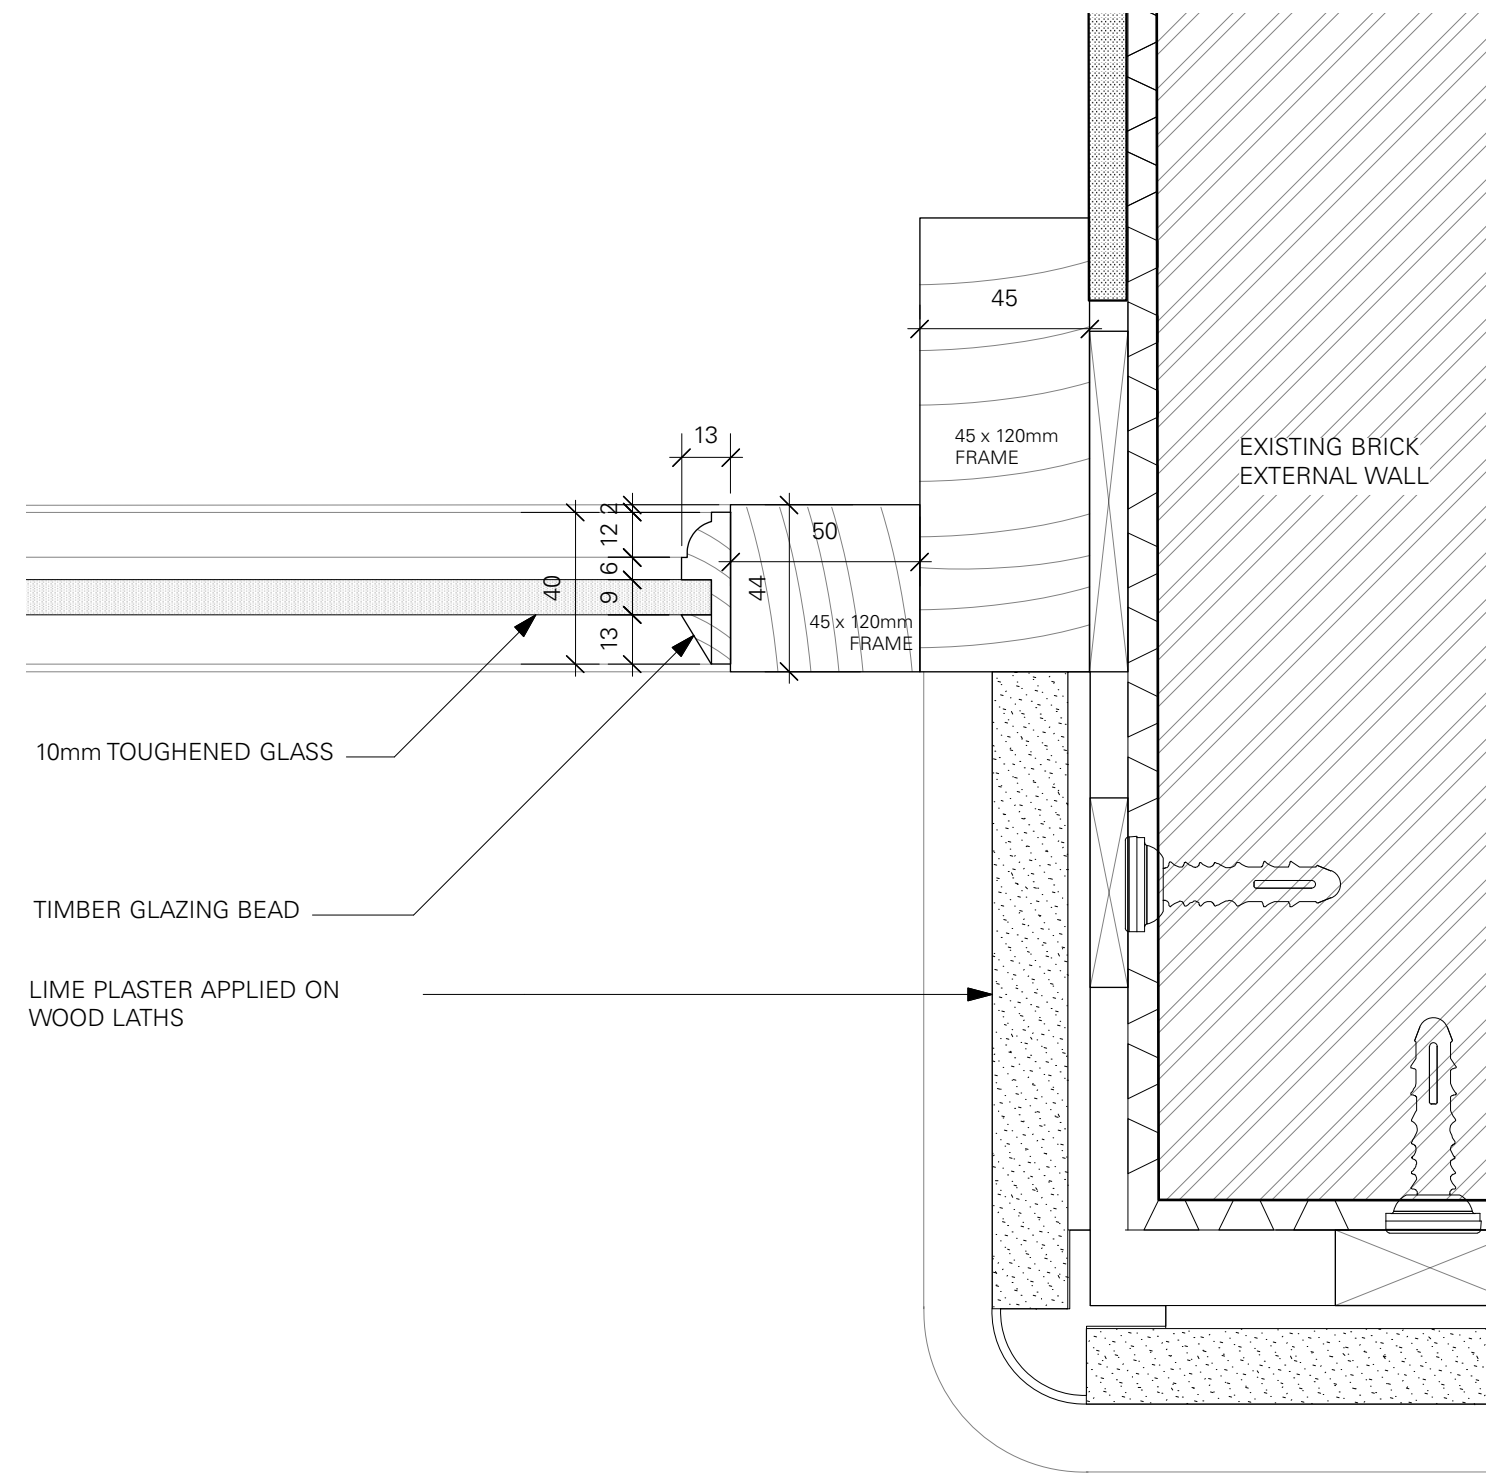

5 DETAIL OF SIDE GLAZED LIGHT @ WALL ABUTMENT
1:2

HC	PURSUANT TO PLANNING CONDITIONS	17/05/2019	P0
DRAWN BY /	REVISION	DATE	NO.

PLANNING	SCALE.	AS SHOWN
----------	--------	----------

DETAILS OF DOOR DB.05		
-----------------------	--	--

901	P0
SHEET NO.	REVISION.

33 FITZROY SQUARE W1T 6EU	263 JOB NO.
------------------------------	----------------

TC
A

Thomas Croft Architects
Studio 117, Great Western Studios
65 Alfred Road
London, W2 5EU
United Kingdom
+44 (0)20 8962 0066
email@thomascroft.com
www.thomascroft.com