



Do not scale working dimensions from this drawing. Read drawings in conjunction with all relevant consultant drawings and specifications. In case of incongruities between information - consult the architect for final decision. Deviations from these drawings shall not be made without first consulting the architect.


NOTES.

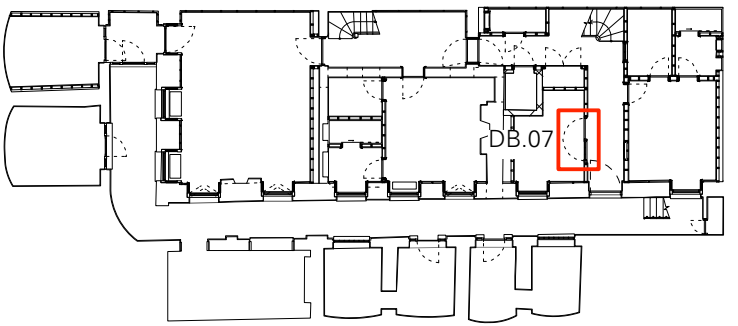


KEY PLAN - LOWER GROUND FLOOR

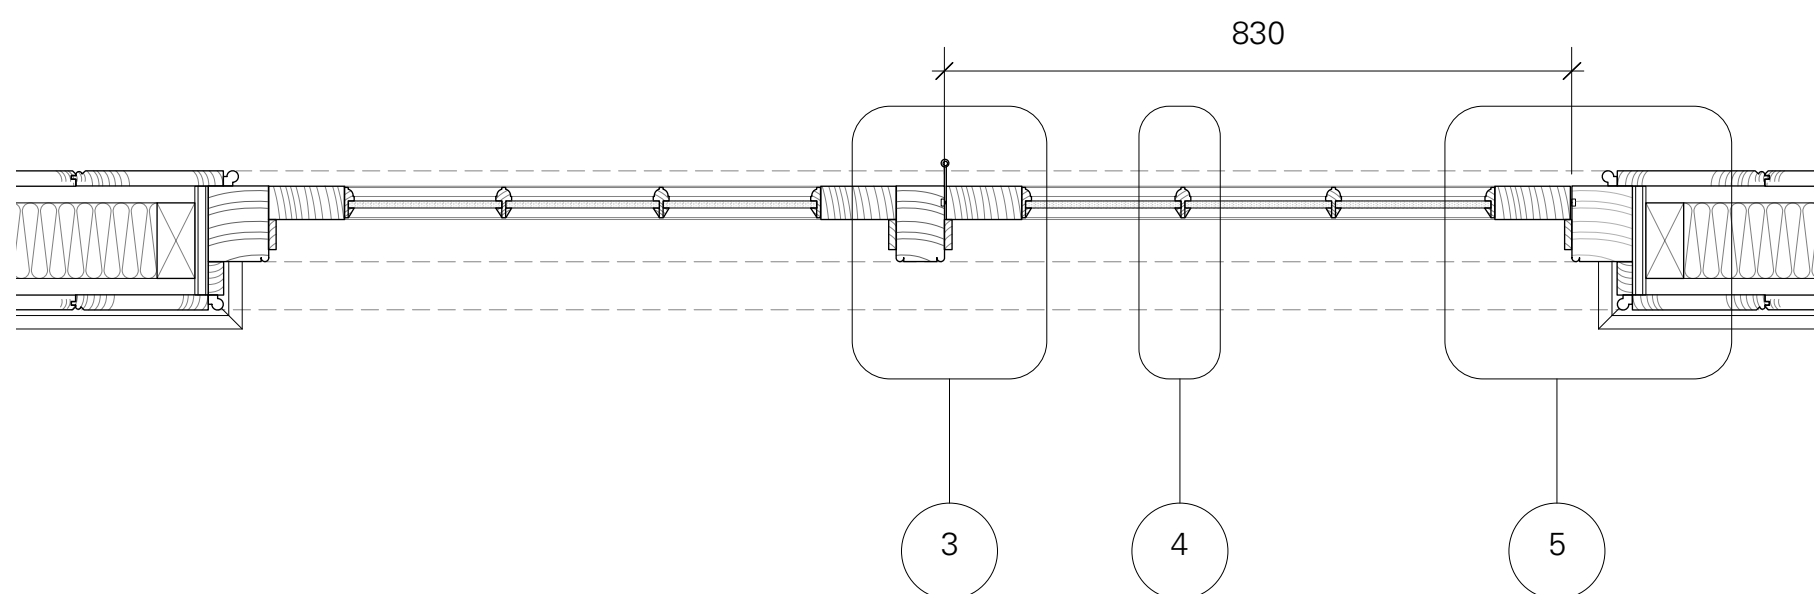


2 PLAN OF DOOR BB.07
1:10

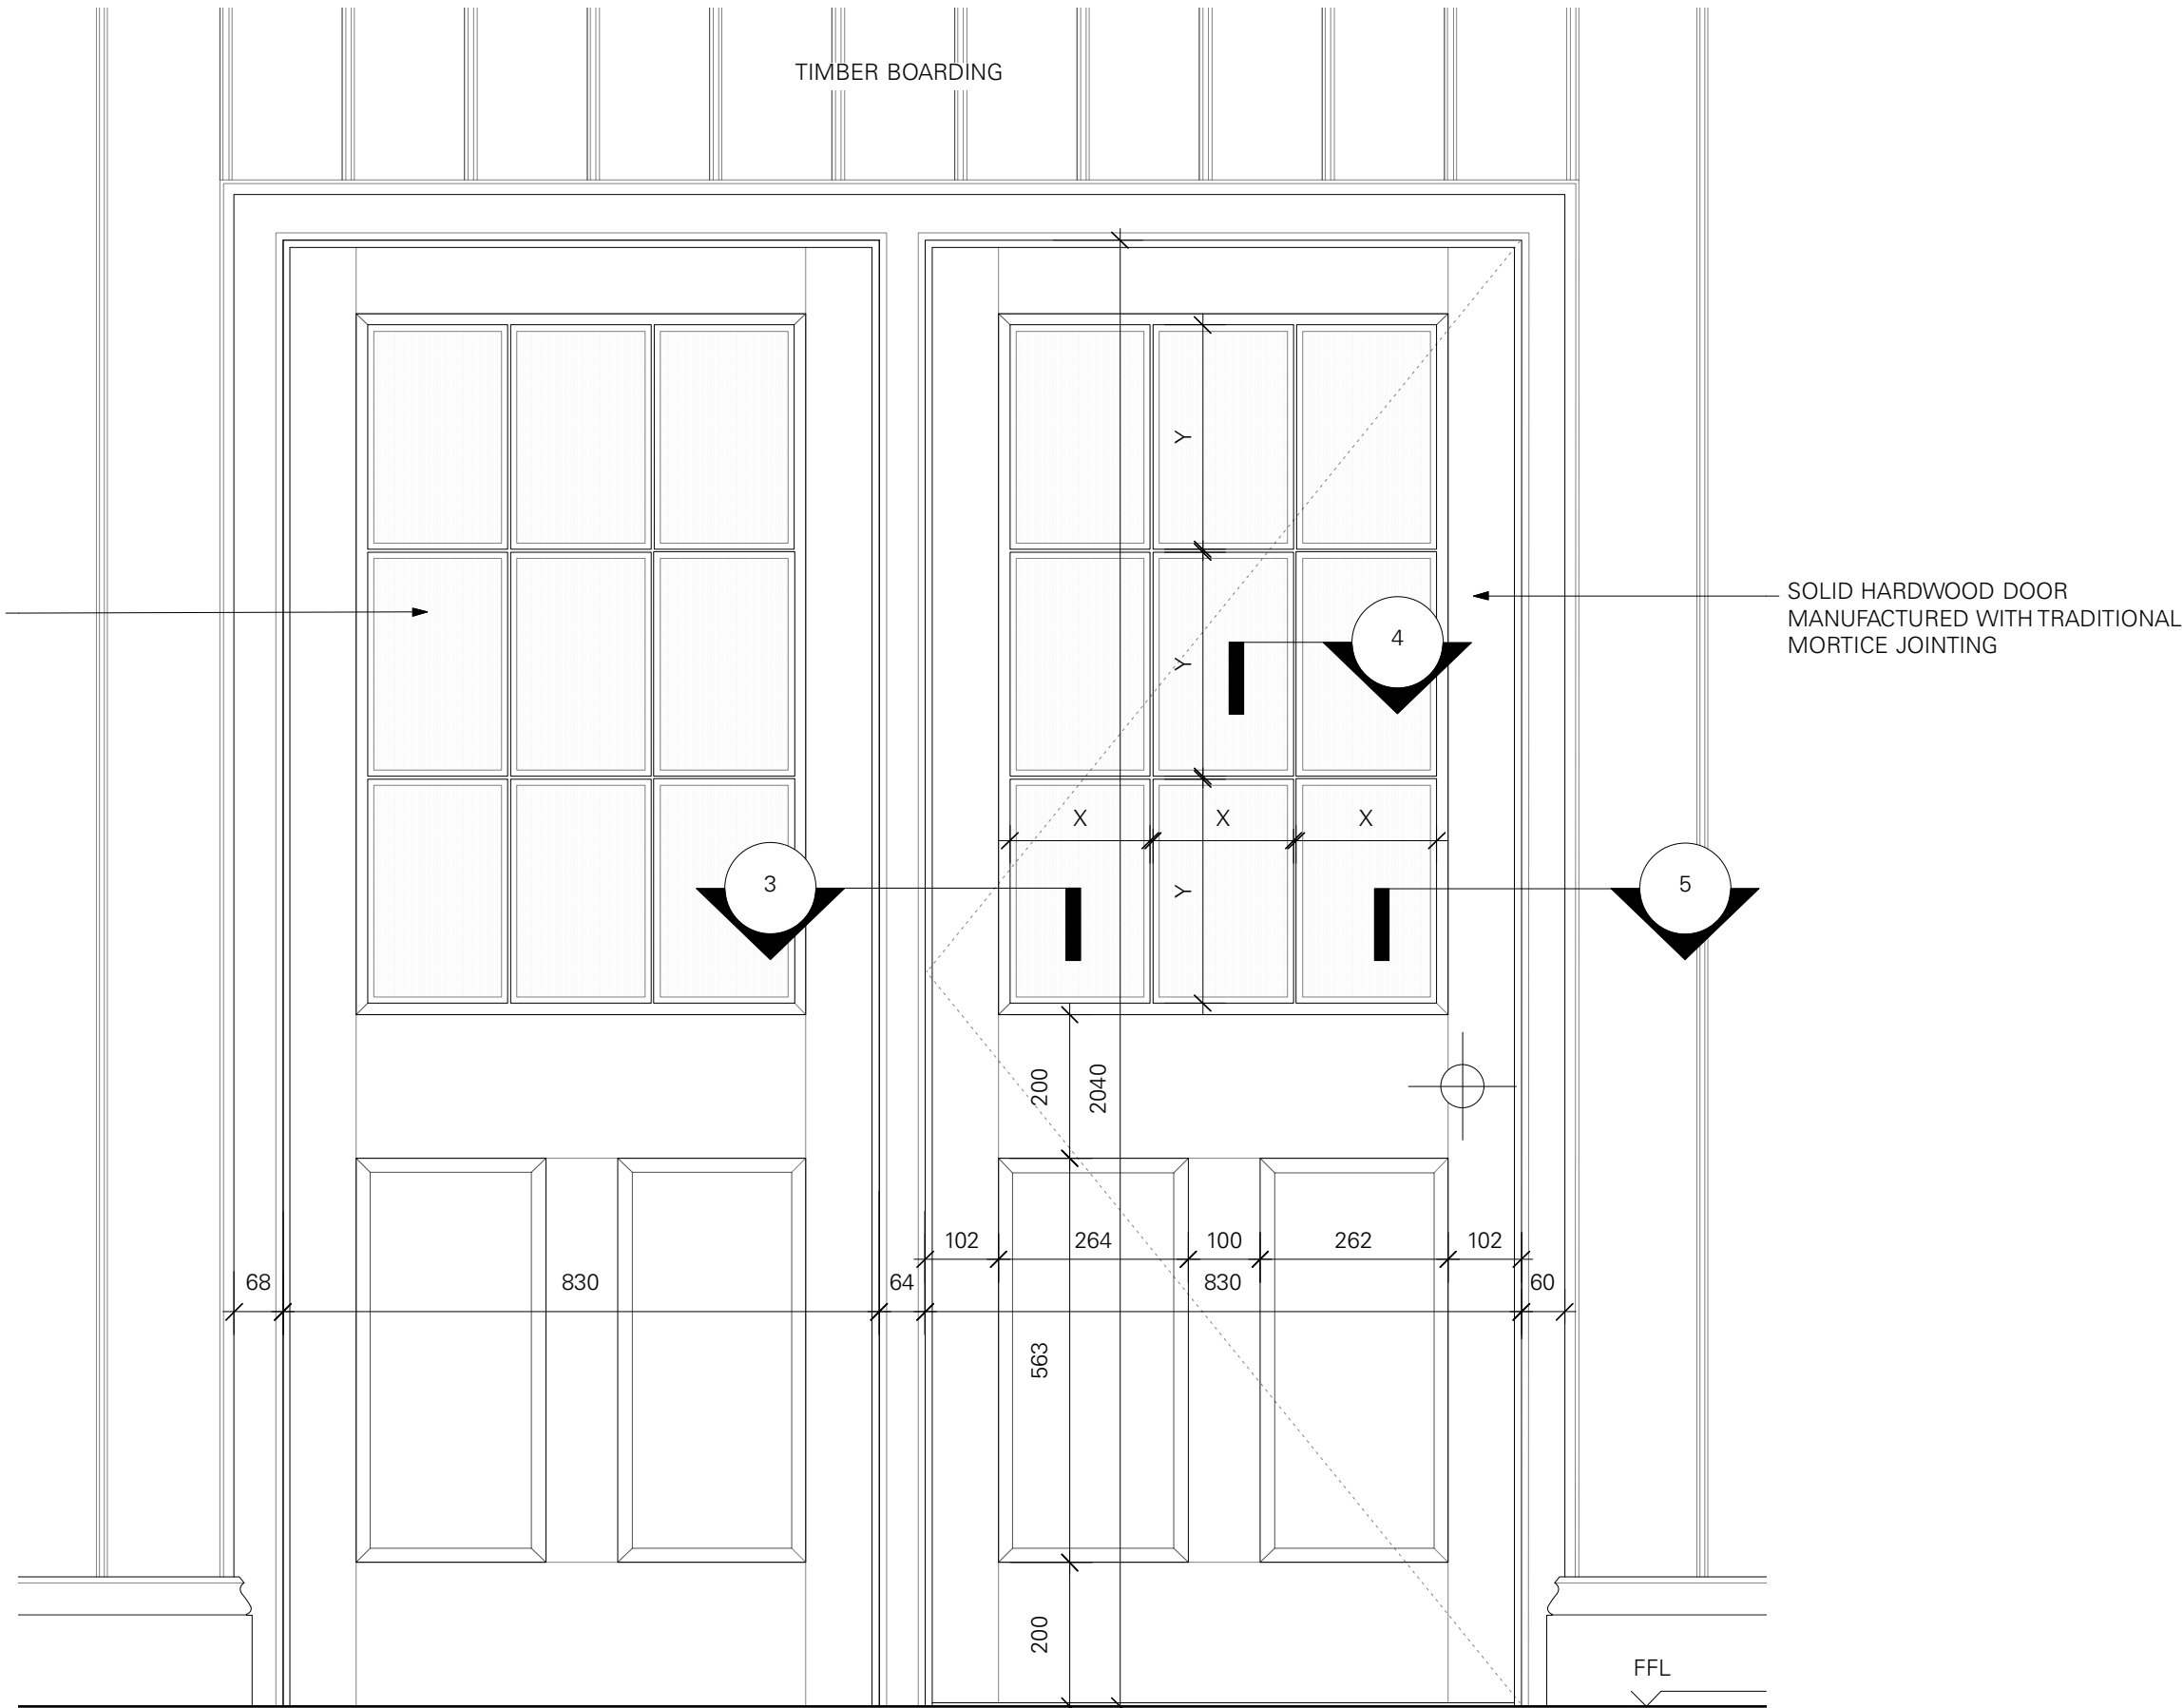


1 ELEVATION DOOR DB.07
1:10

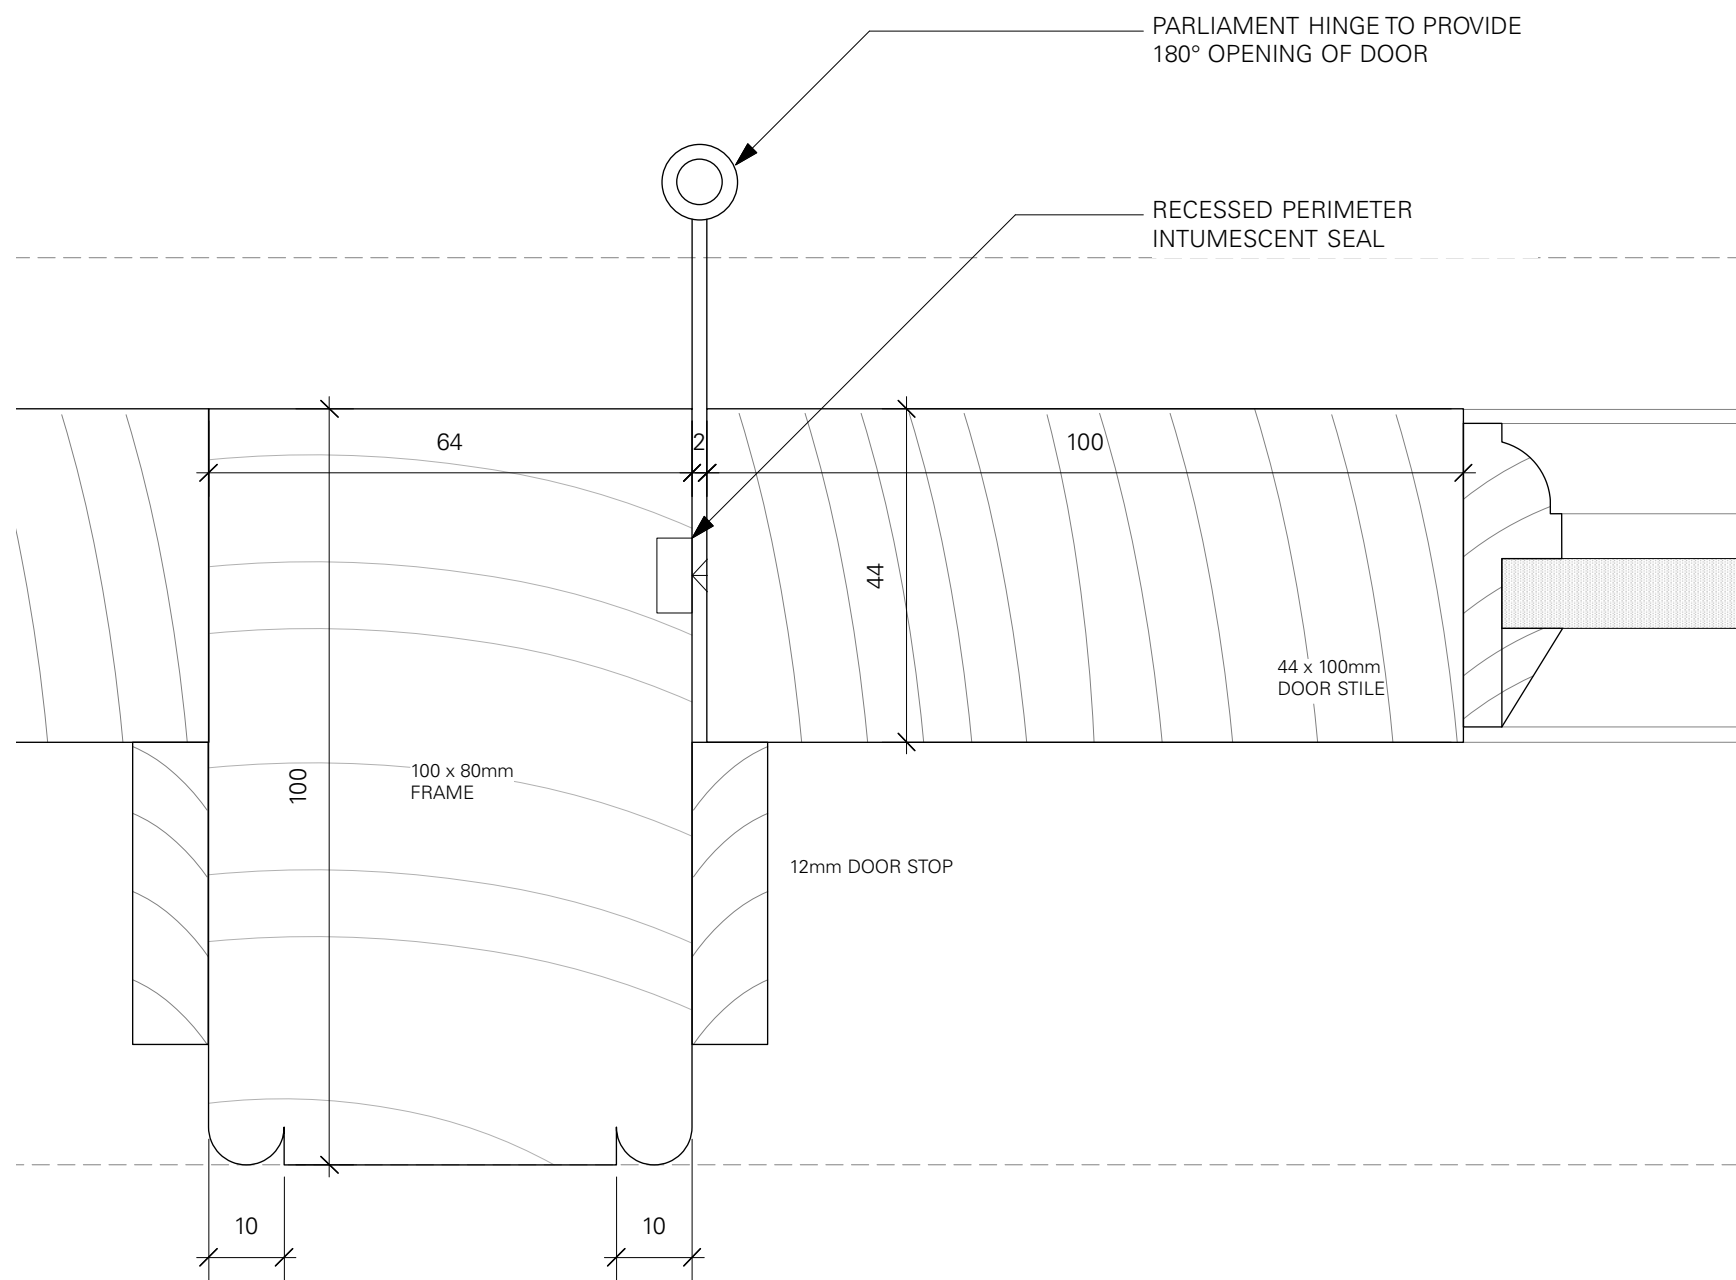

3 DETAIL OF DOOR JAMB @ WALL ABUTMENT
1:1

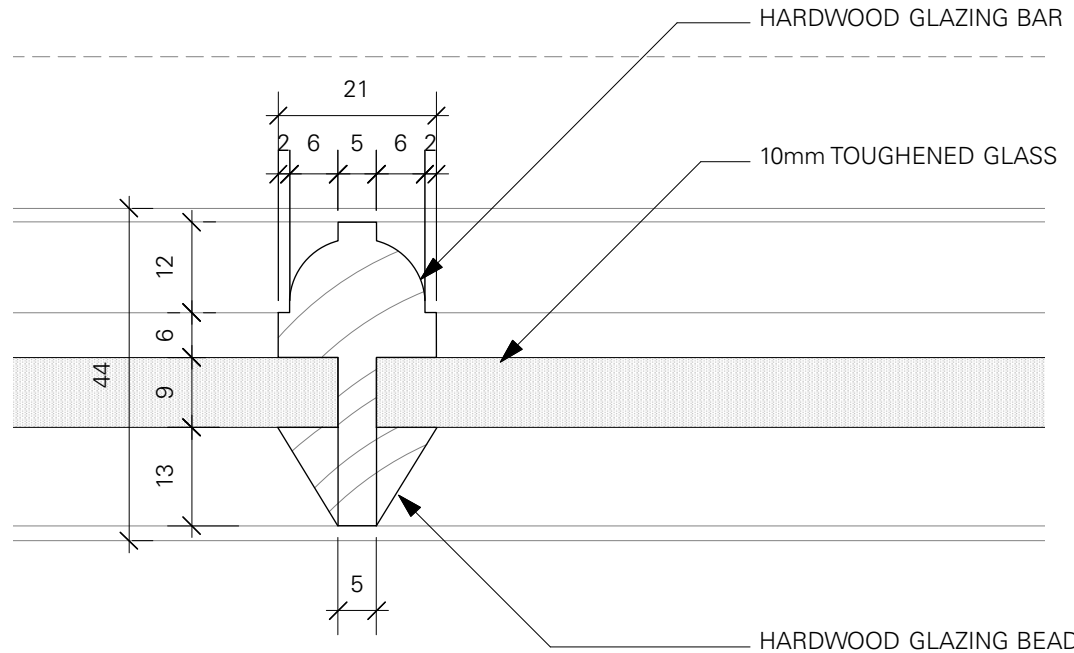

4 DETAIL OF TYPICAL GLAZING BAR
1:1

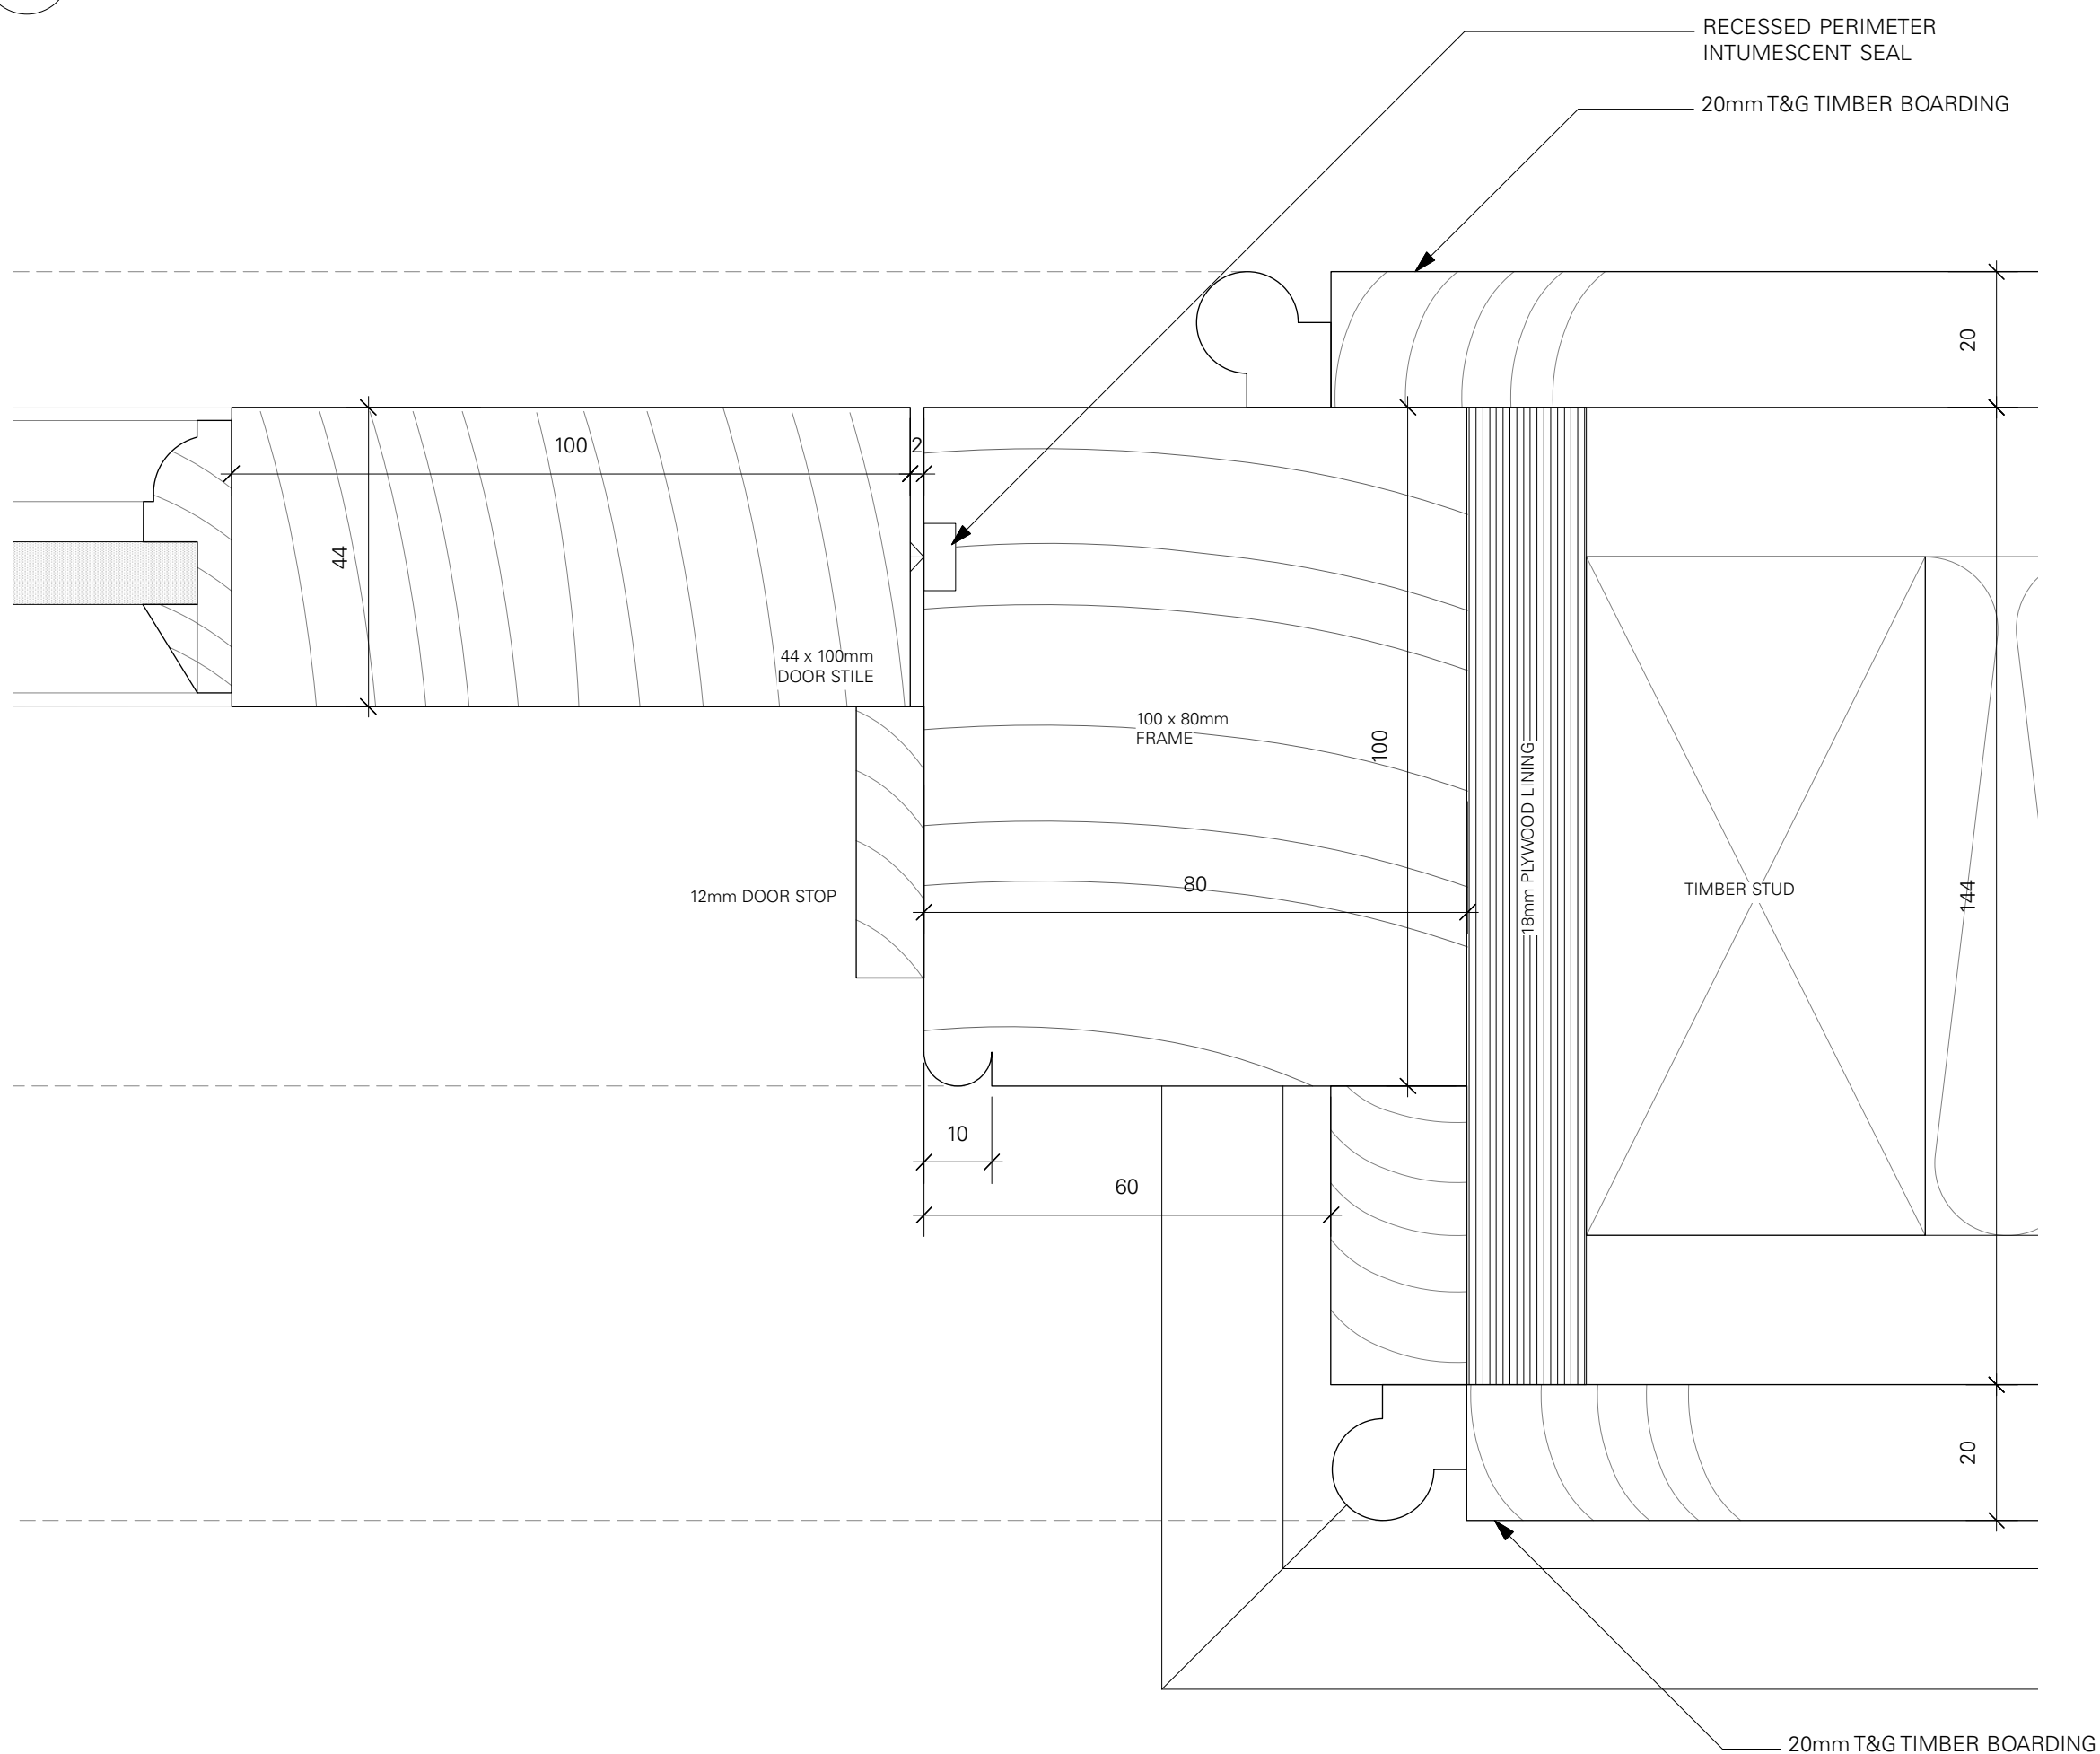

5 DETAIL OF DOOR JAMB @ WALL ABUTMENT
1:1

HC	PURSUANT TO PLANNING CONDITIONS	17/05/2019	P0
DRAWN BY / REVISION		DATE	NO.

PLANNING	SCALE.	AS SHOWN
----------	--------	----------

DETAILS OF DOOR DB.07	901.1	P0
-----------------------	-------	----

SHEET NO.	REVISION.
-----------	-----------

33 FITZROY SQUARE W1T 6EU	263
------------------------------	-----

TC
A

Thomas Croft Architects
Studio 117, Great Western Studios
65 Alfred Road
London, W2 5EU
United Kingdom
+44 (0)20 8962 0066
email@thomascroft.com
www.thomascroft.com