



Do not scale working dimensions from this drawing. Read drawings in conjunction with all relevant consultant drawings and specifications. In case of incongruities between information - consult the architect for final decision. Deviations from these drawings shall not be made without first consulting the architect.


NOTES:

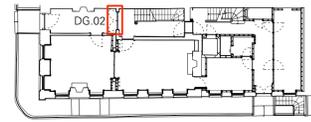


KEY PLAN - UPPER GROUND FLOOR

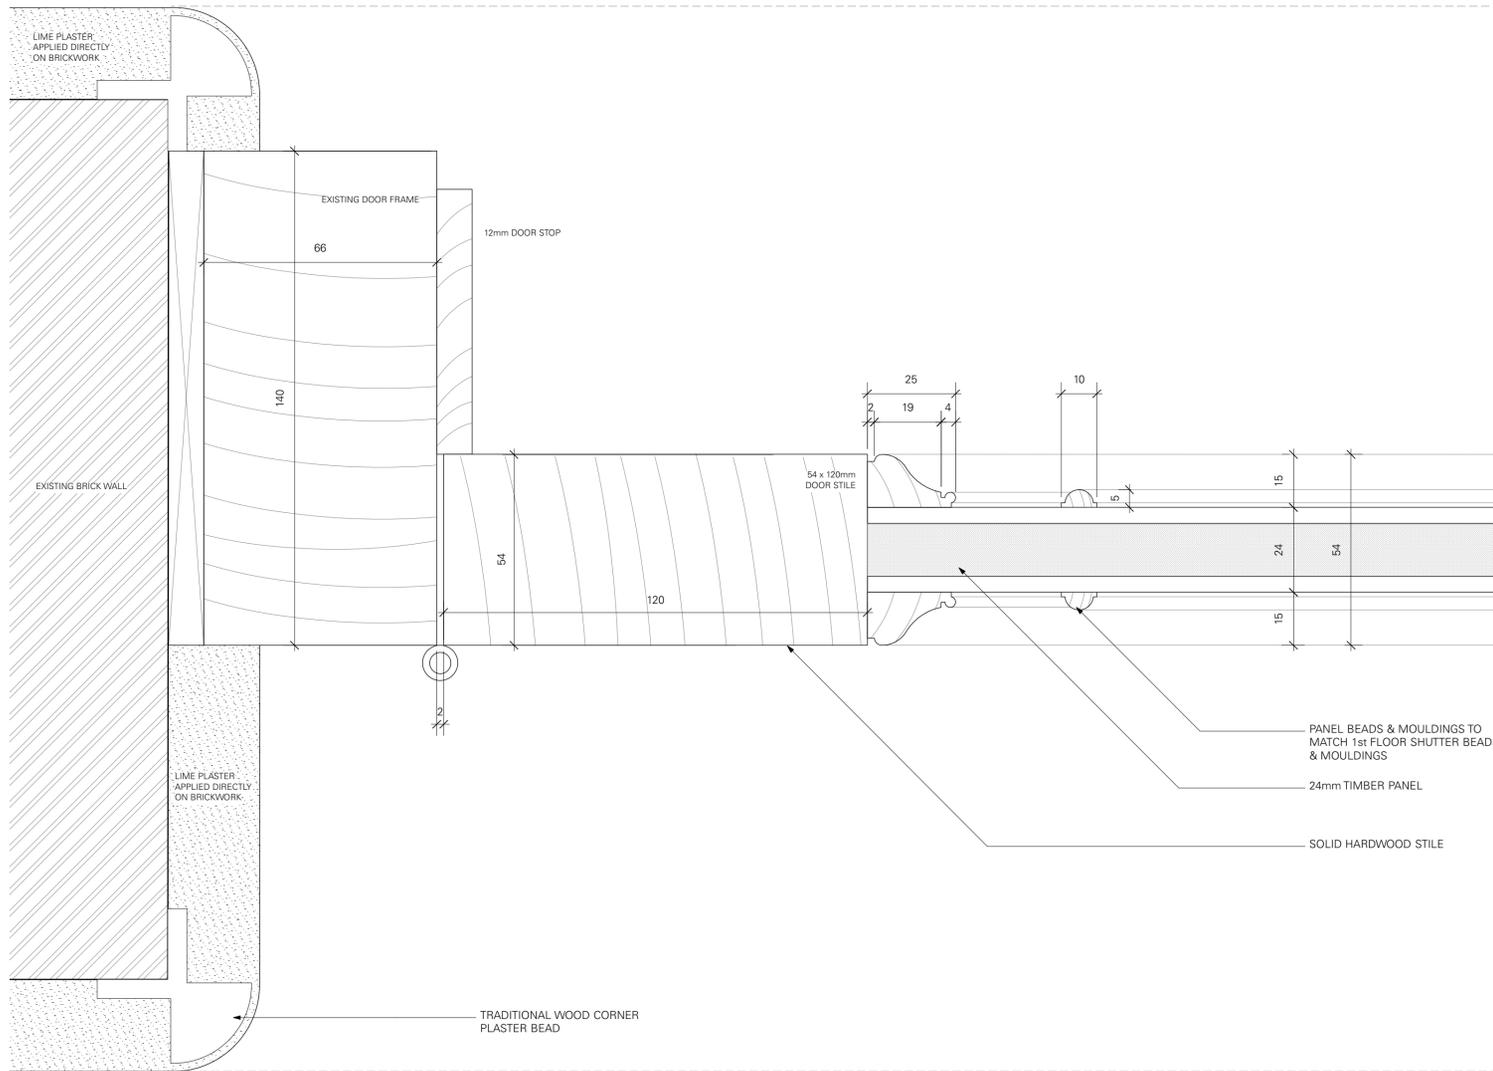


3 DETAIL OF DOOR JAMB @ WALL ABUTMENT  
1:1

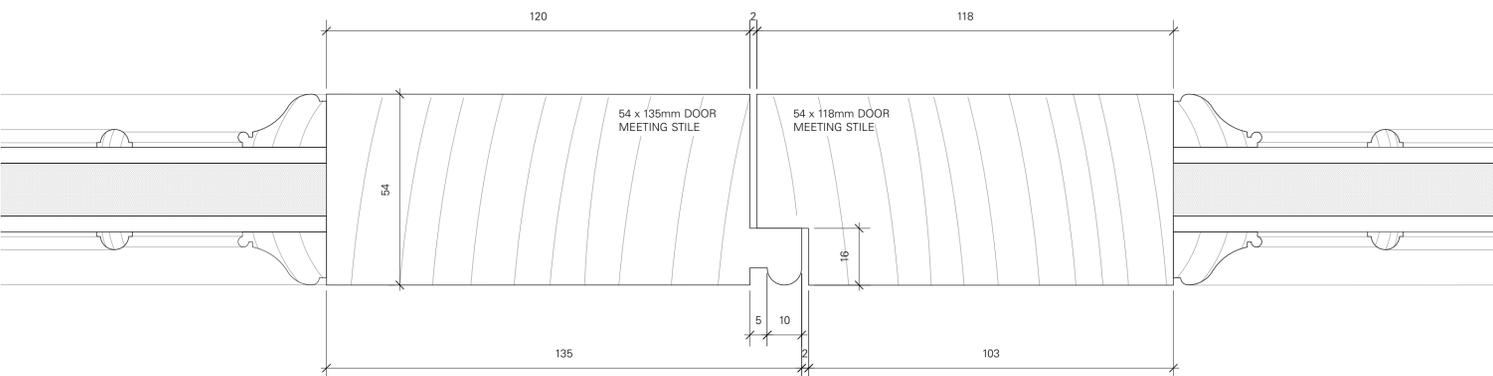

4 DETAIL OF DOOR JAMB @ WALL ABUTMENT  
1:1

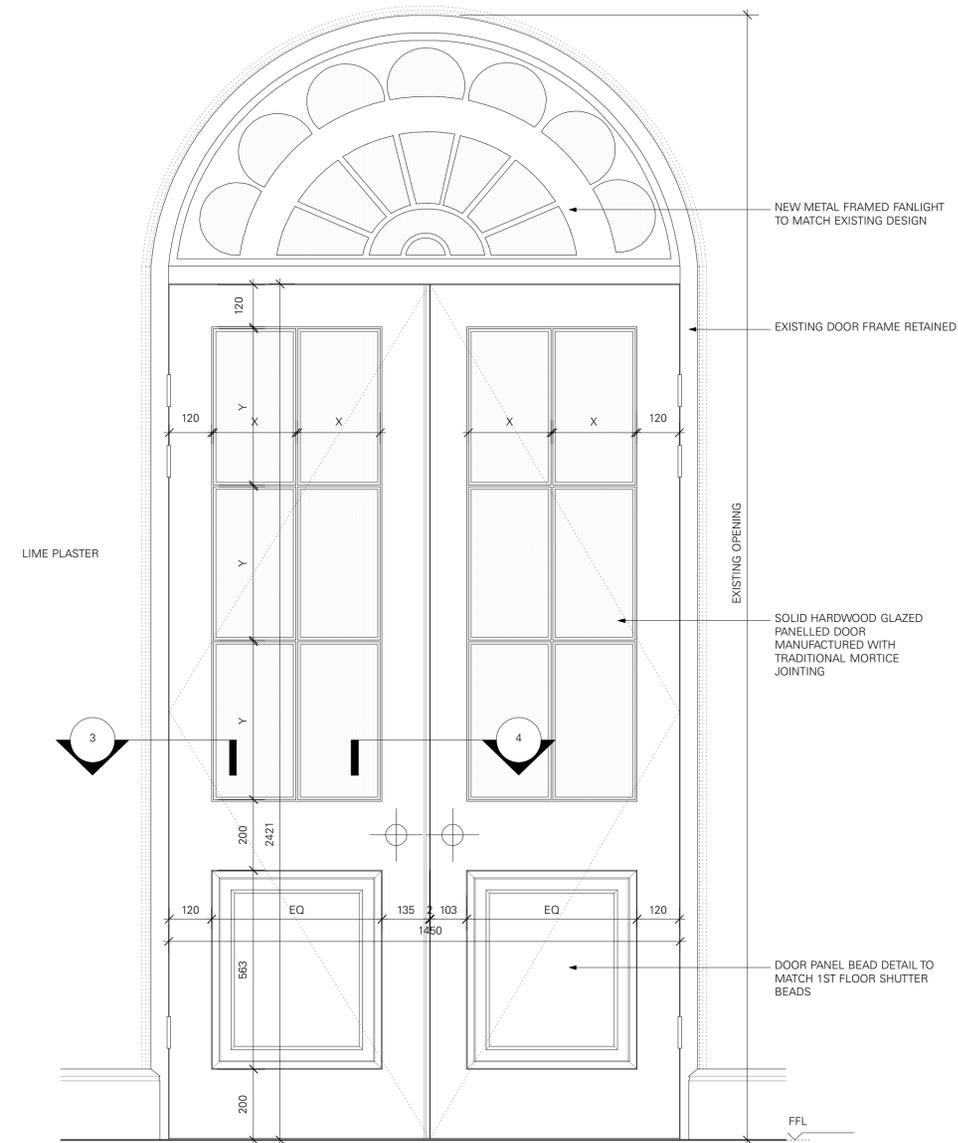

1 ELEVATION DOOR DG.02  
1:10

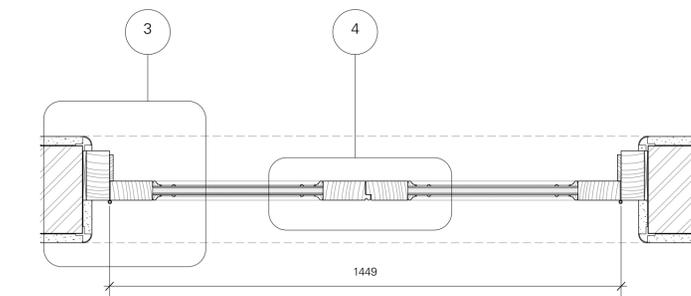

2 PLAN OF DOOR DG.02  
1:10

HC PURSUANT TO PLANNING CONDITIONS XXXX/19 1  
DRAWN BY / REVISION DATE NO.

PLANNING SCALE: AS SHOWN

DETAILS OF DOOR DG.02

901.9 P0

SHEET NO. REVISION.

33 FITZROY SQUARE W1T 6EU 263  
JOB NO.

**TC**  
**A**

Thomas Croft Architects  
Studio 112 Great Western Studios  
65 Alfred Road  
London, W2 5EU  
United Kingdom  
+44 (0)20 8962 0066  
email@thomascroft.com  
www.thomascroft.com