



Do not scale working dimensions from this drawing. Read drawings in conjunction with all relevant consultant drawings and specifications. In case of incongruencies between information - consult the architect for final decision. Deviations from these drawings shall not be made without first consulting the architect.


NOTES.

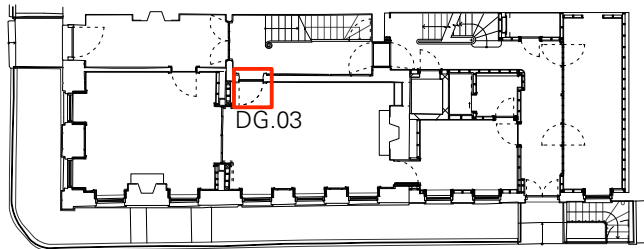


KEY PLAN - UPPER GROUND FLOOR

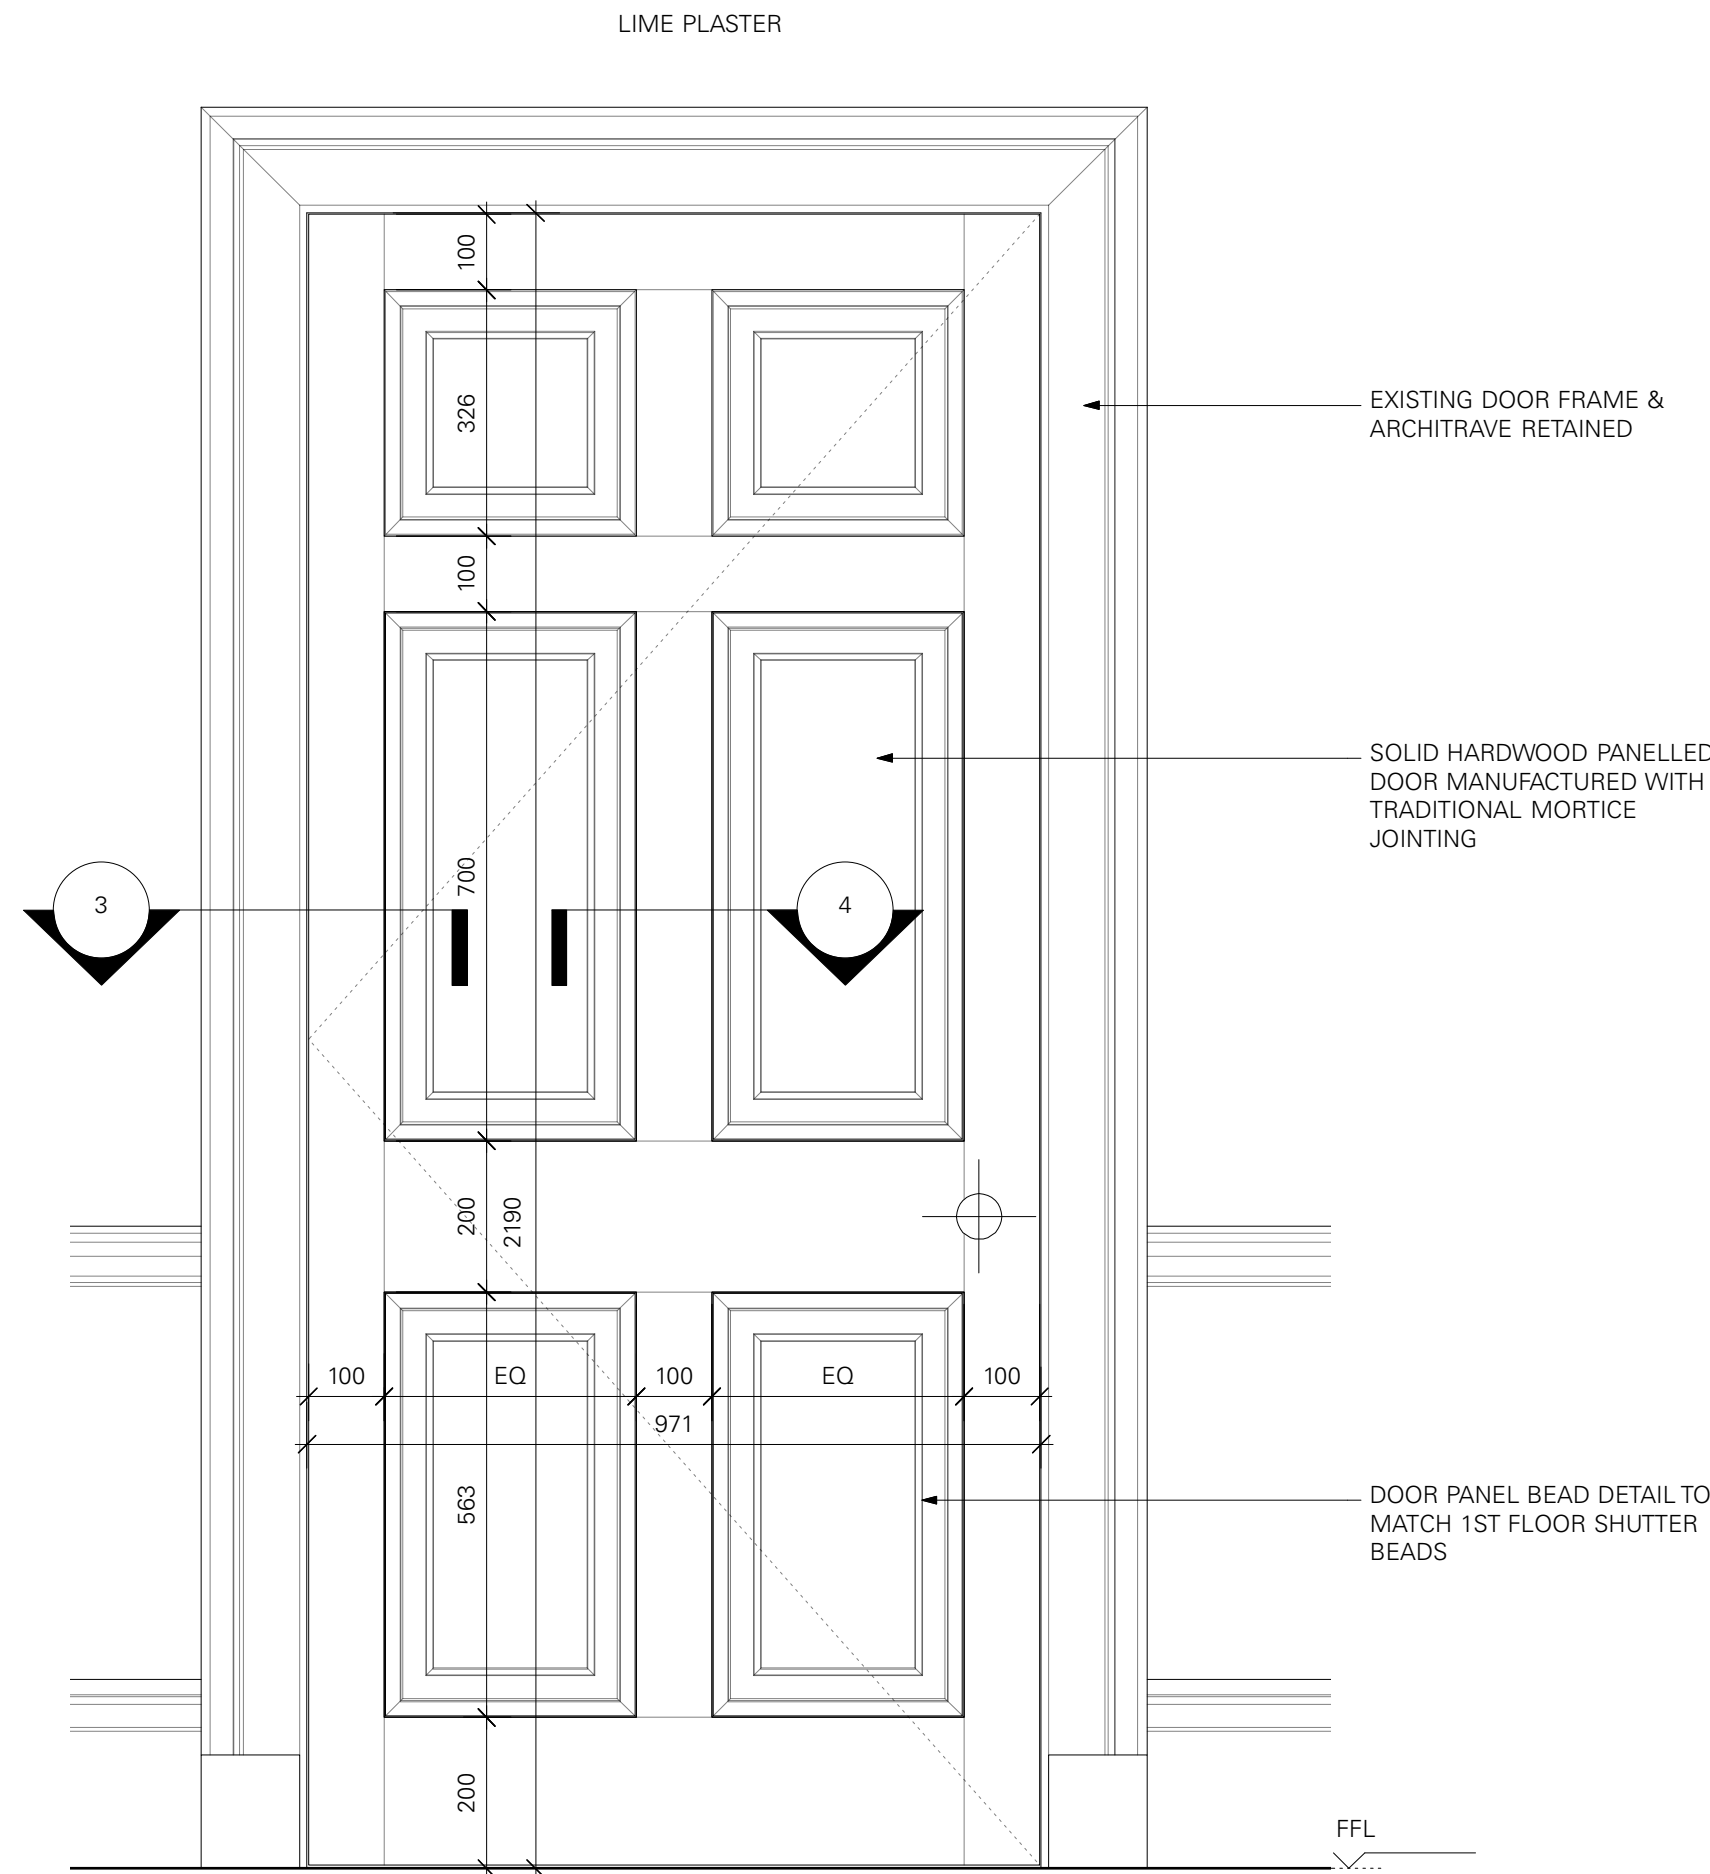


1 ELEVATION DOOR DG.03  
1:10

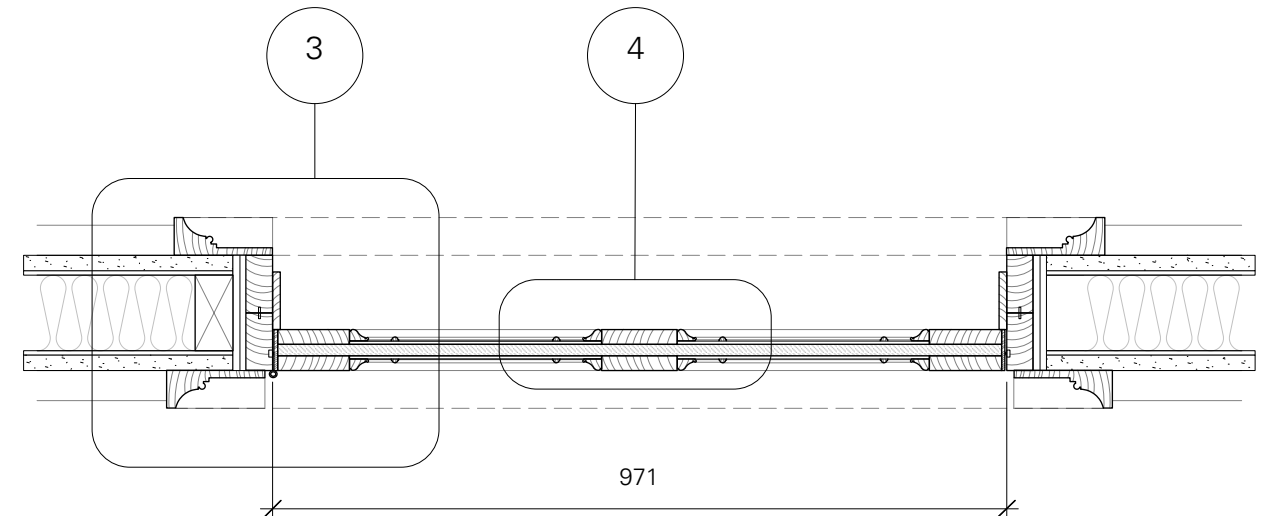

2 PLAN OF DOOR DG.03  
1:10

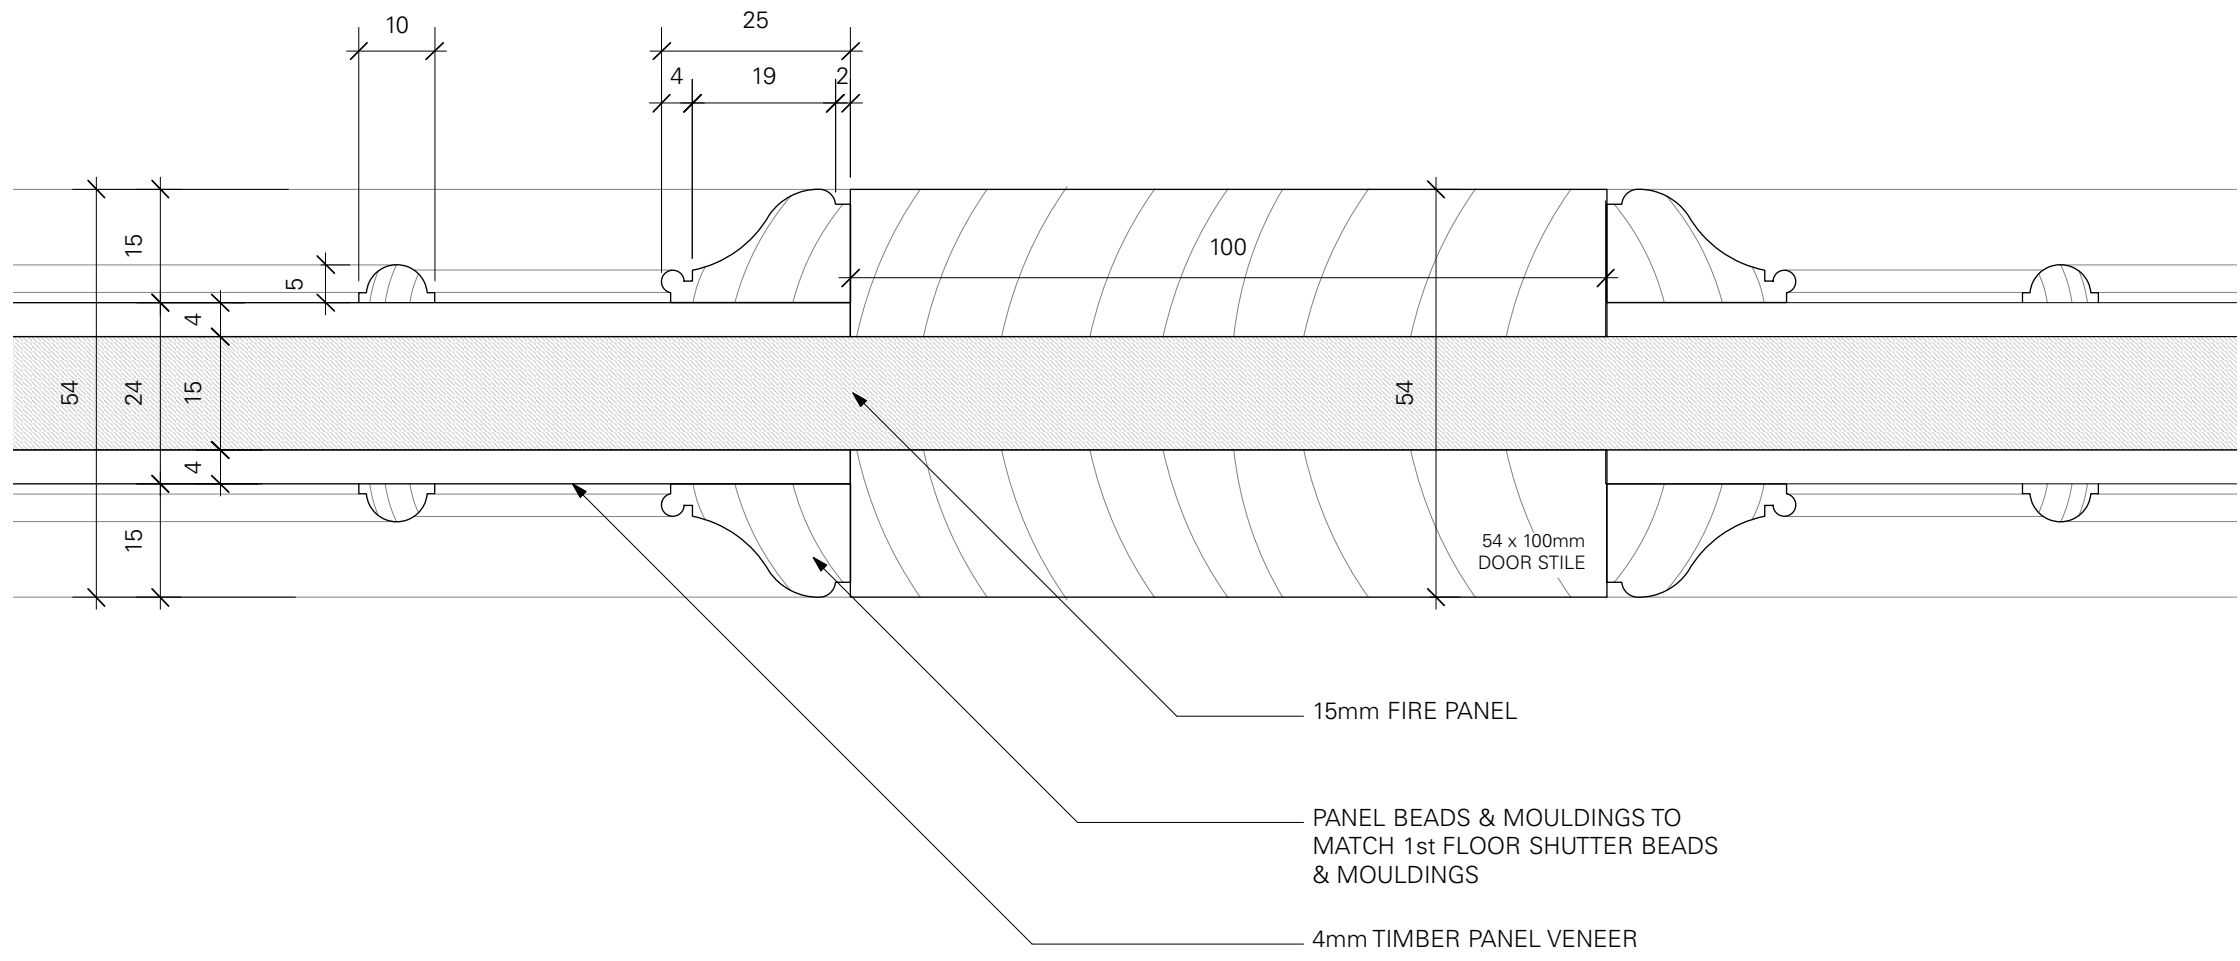

4 DETAIL OF DOOR JAMB  
1:1

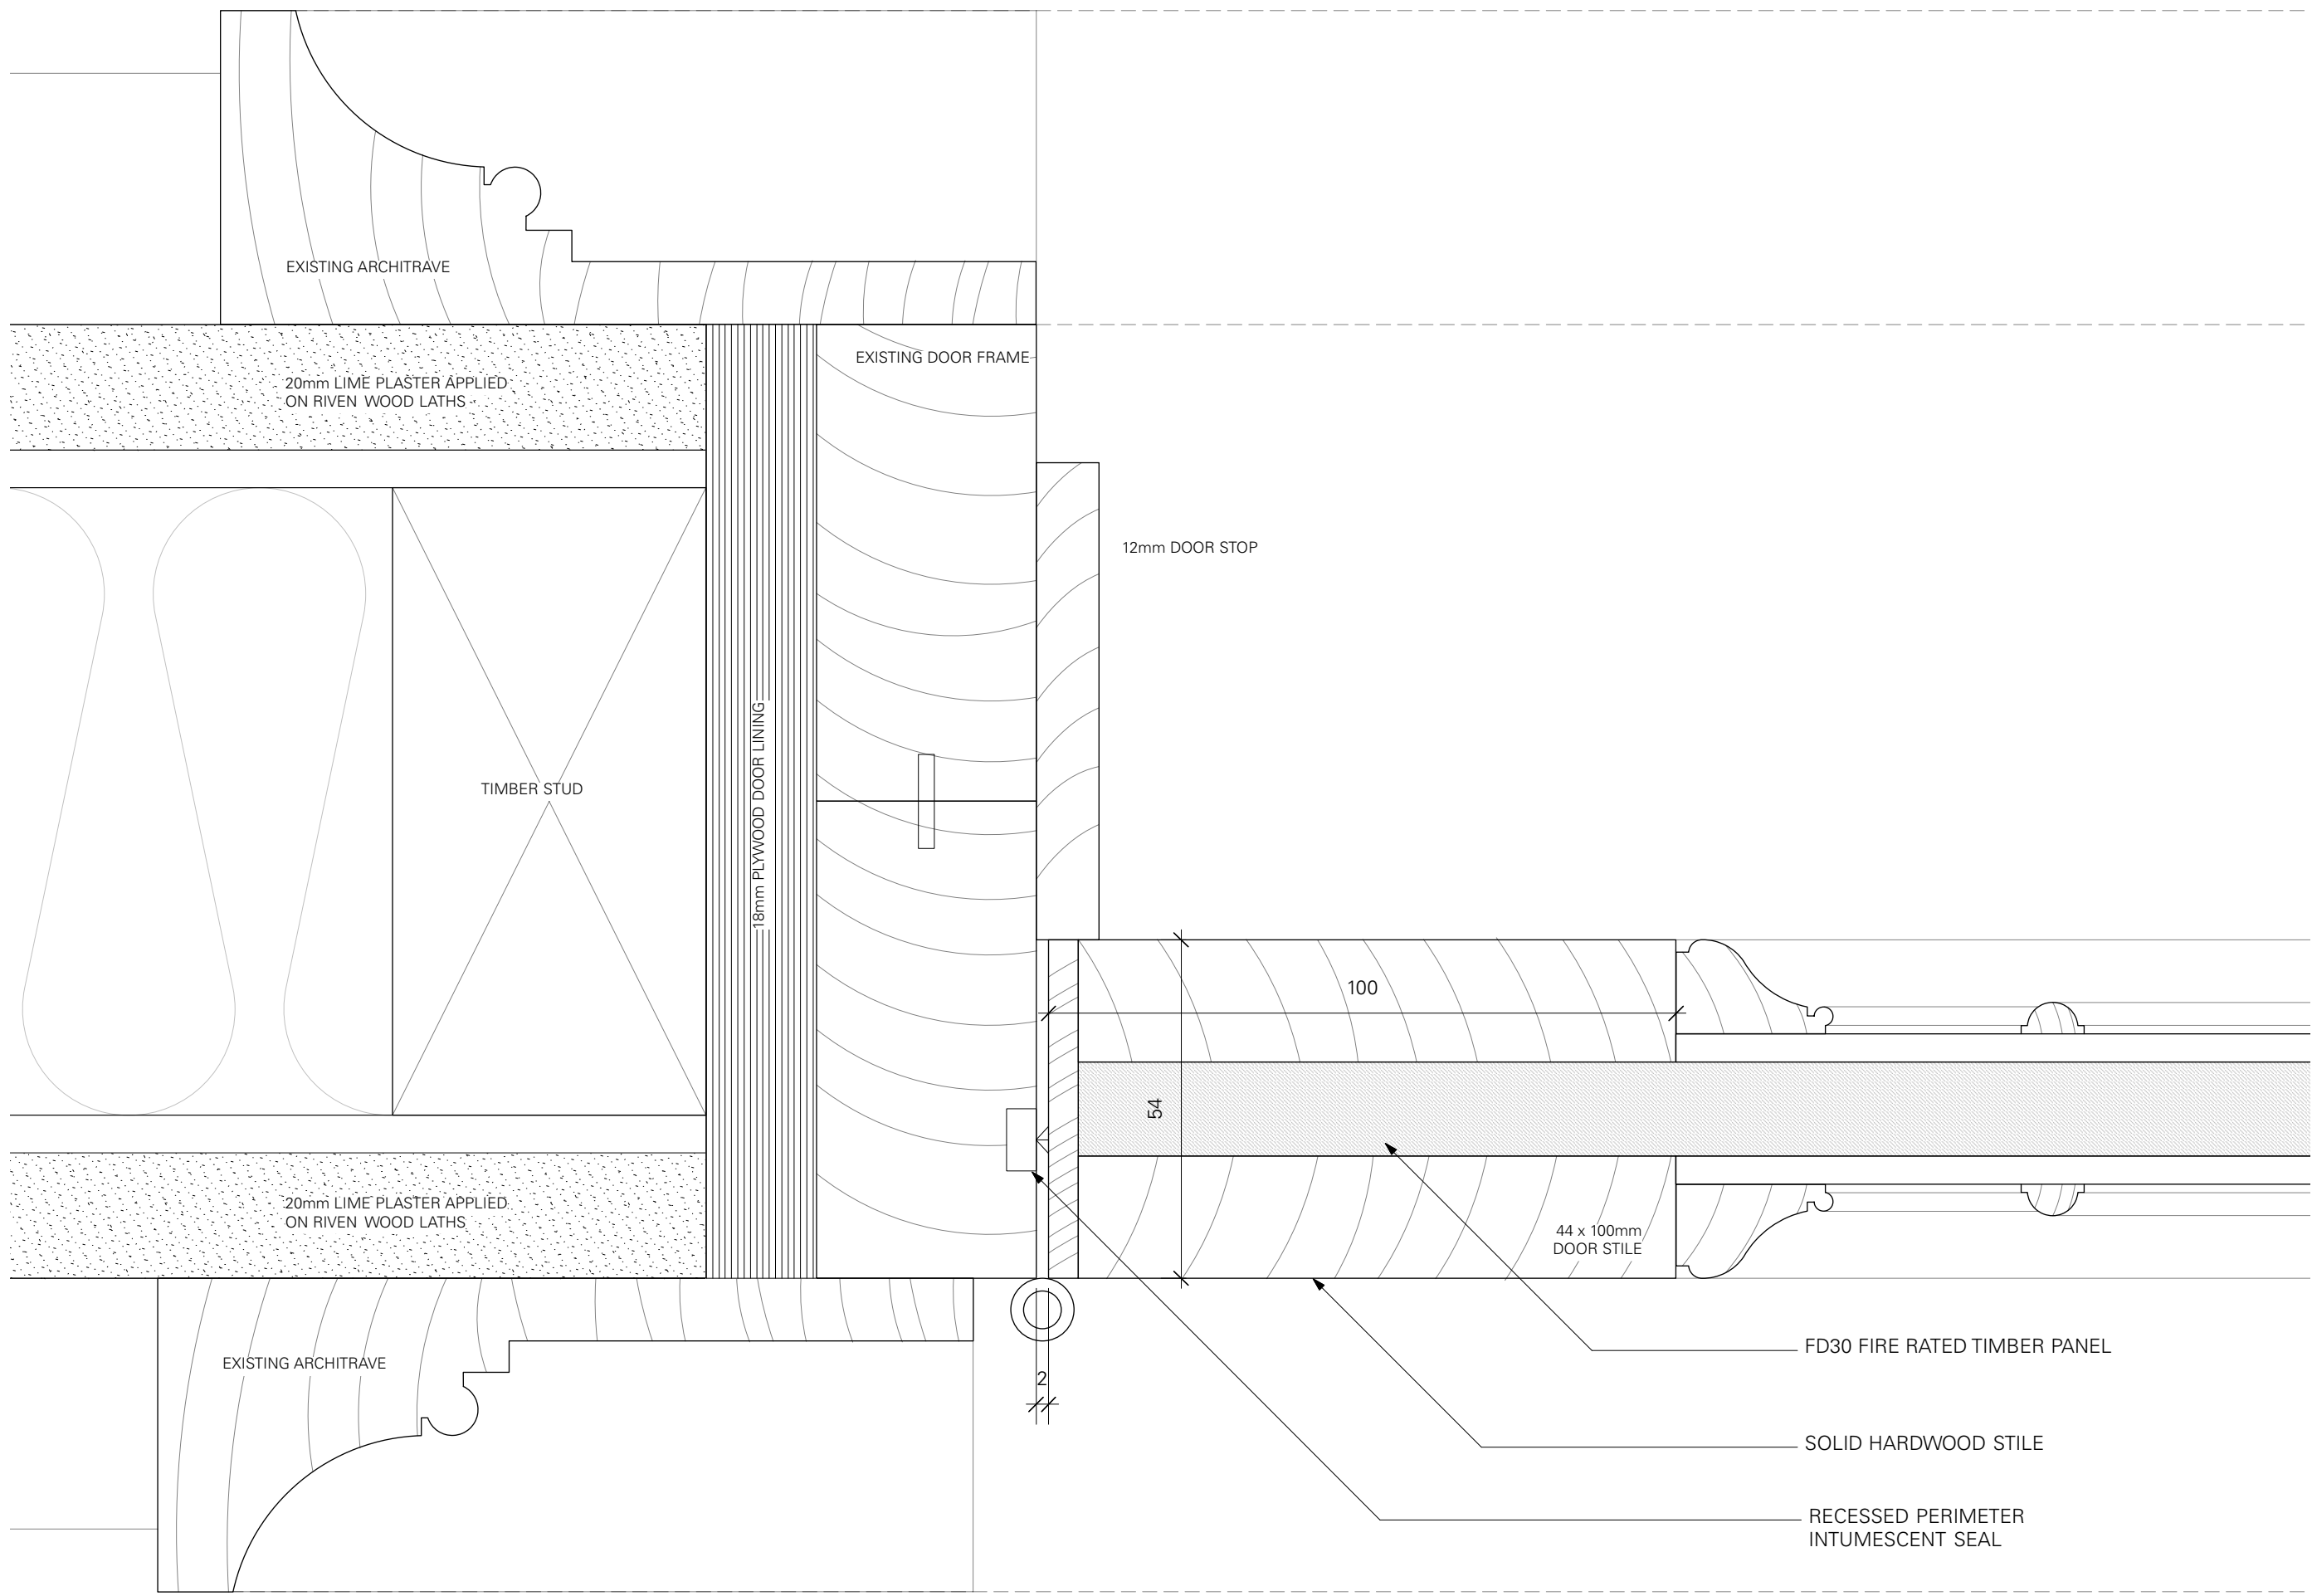

3 DETAIL OF DOOR JAMB  
1:1

HC	PURSUANT TO PLANNING CONDITIONS	17/05/2019	P0
DRAWN BY / REVISION		DATE	NO.

PLANNING	SCALE.	AS SHOWN
----------	--------	----------

DETAILS OF DOOR DG.03	902	P0
	SHEET NO.	REVISION.

33 FITZROY SQUARE W1T 6EU	263
	JOB NO.

**TC**  
**A**

Thomas Croft Architects  
Studio 117, Great Western Studios  
65 Alfred Road  
London, W2 5EU  
United Kingdom  
+44 (0)20 8962 0066  
email@thomascroft.com  
www.thomascroft.com