



Do not scale working dimensions from this drawing. Read drawings in conjunction with all relevant consultant drawings and specifications. In case of incongruities between information - consult the architect for final decision. Deviations from these drawings shall not be made without first consulting the architect.


NOTES.

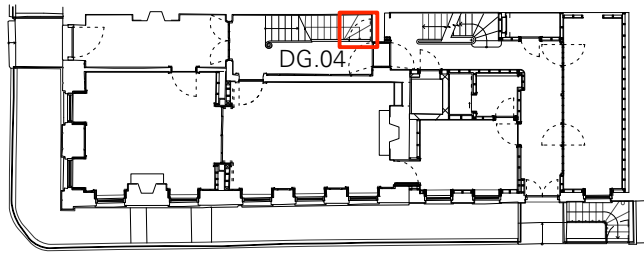


KEY PLAN - UPPER GROUND FLOOR

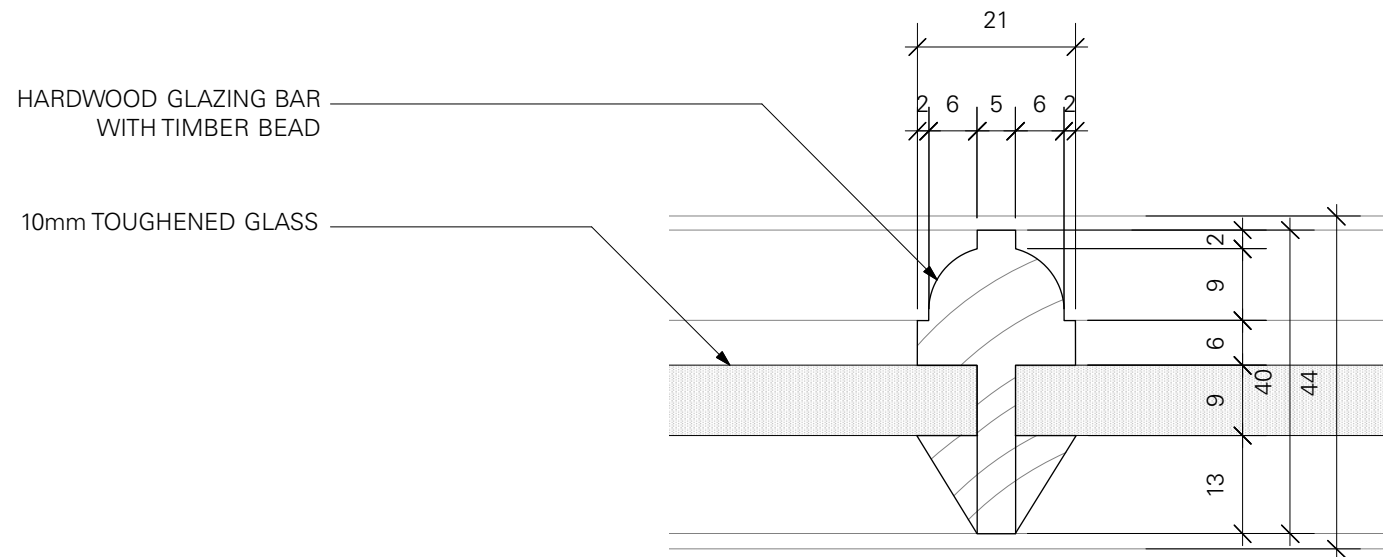


3 DETAIL OF GLAZING BAR
1:1

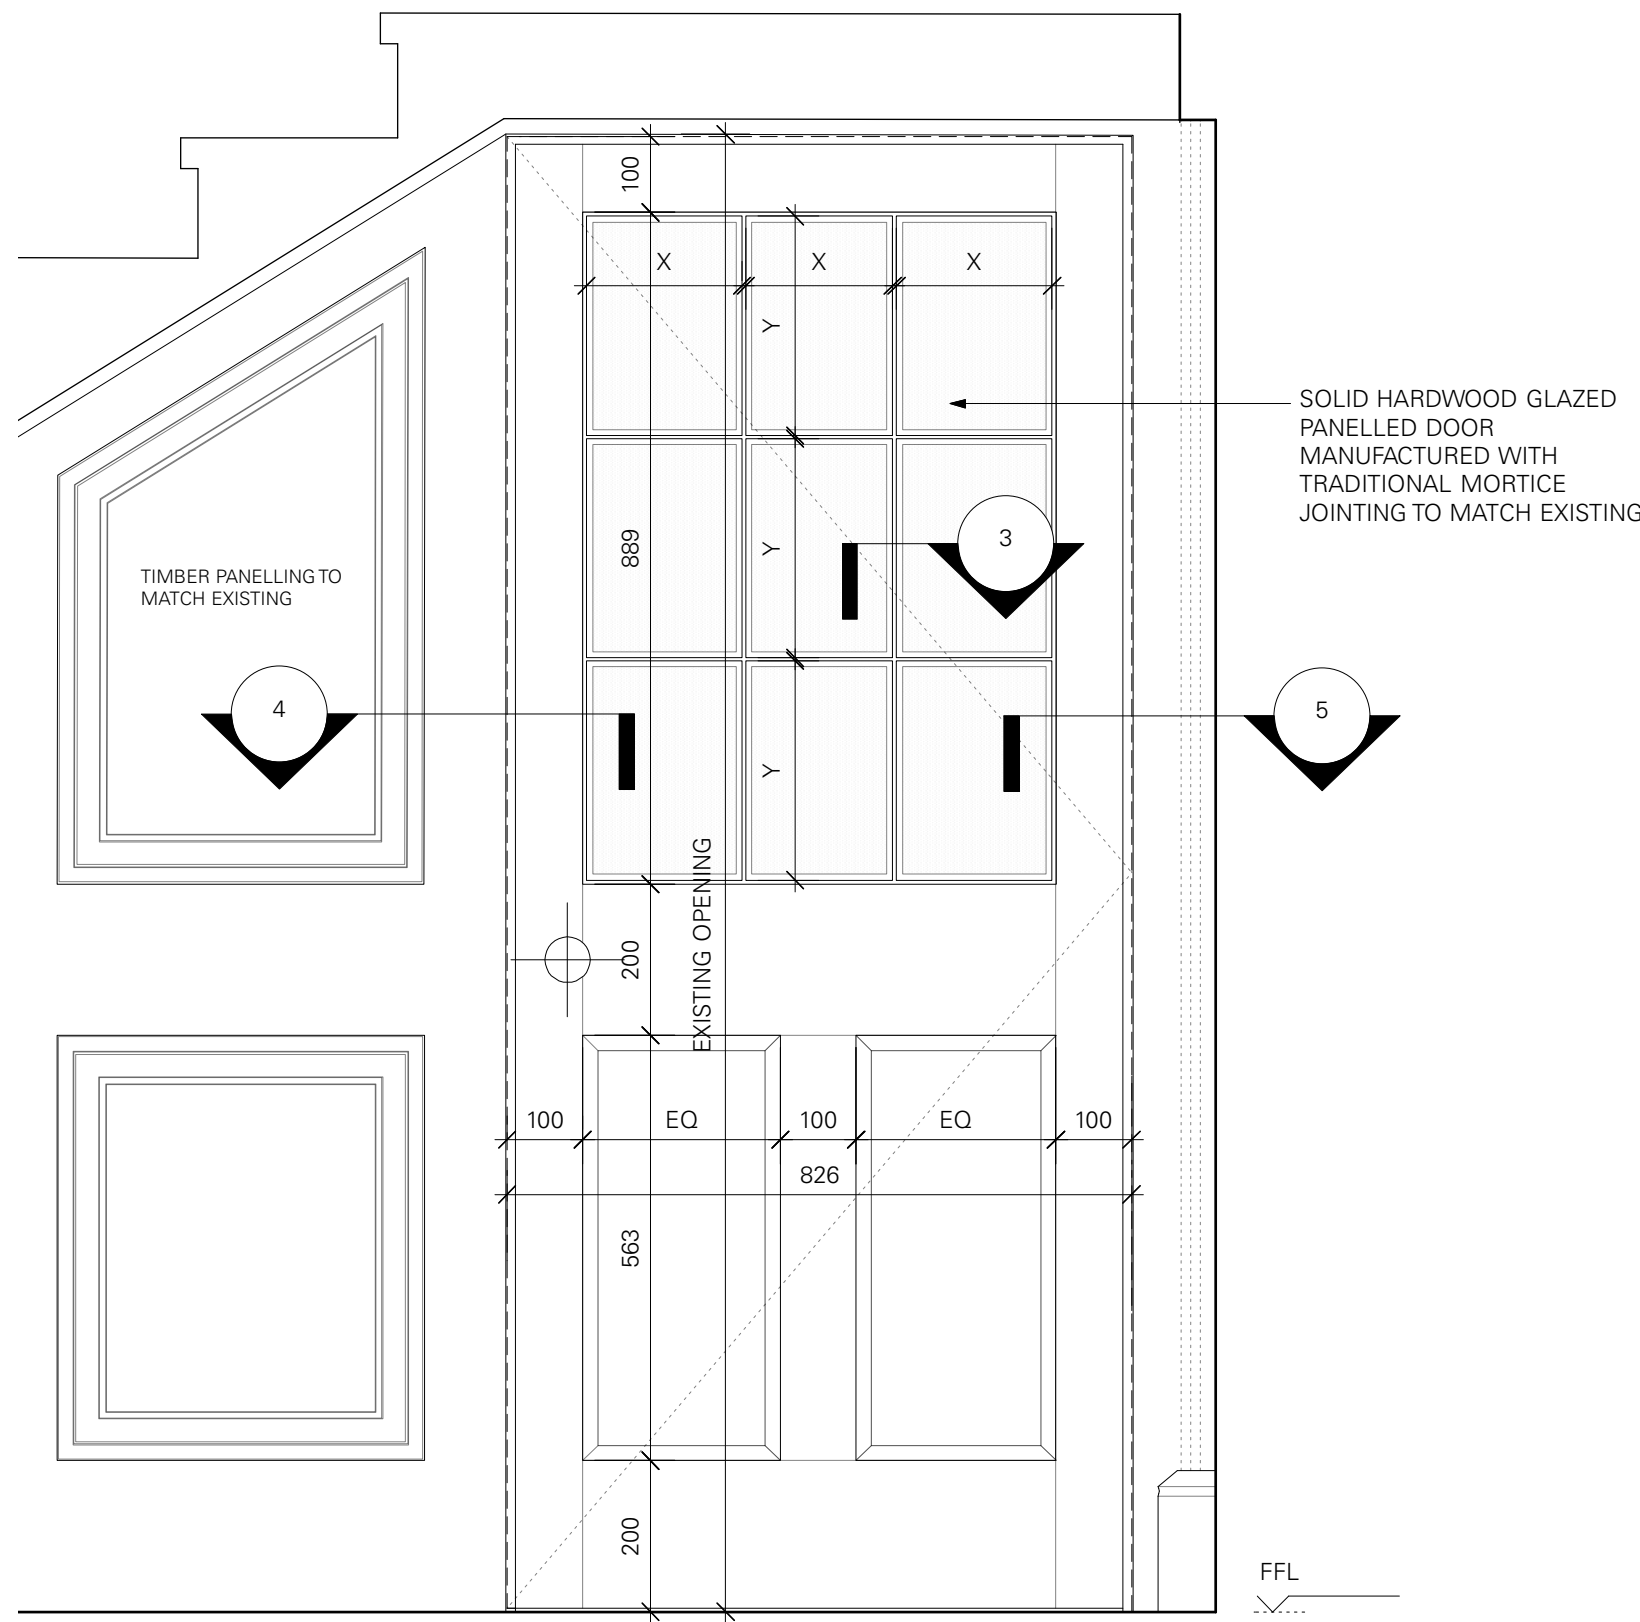

1 ELEVATION DOOR DG.04
1:10

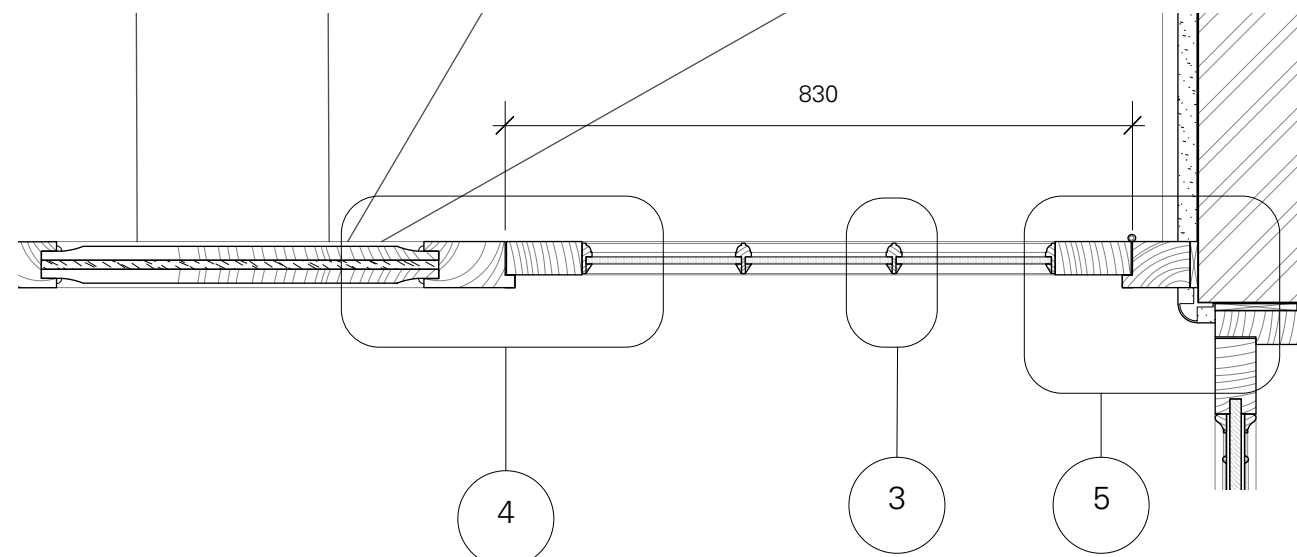


2 PLAN OF DOOR DG.04
1:10

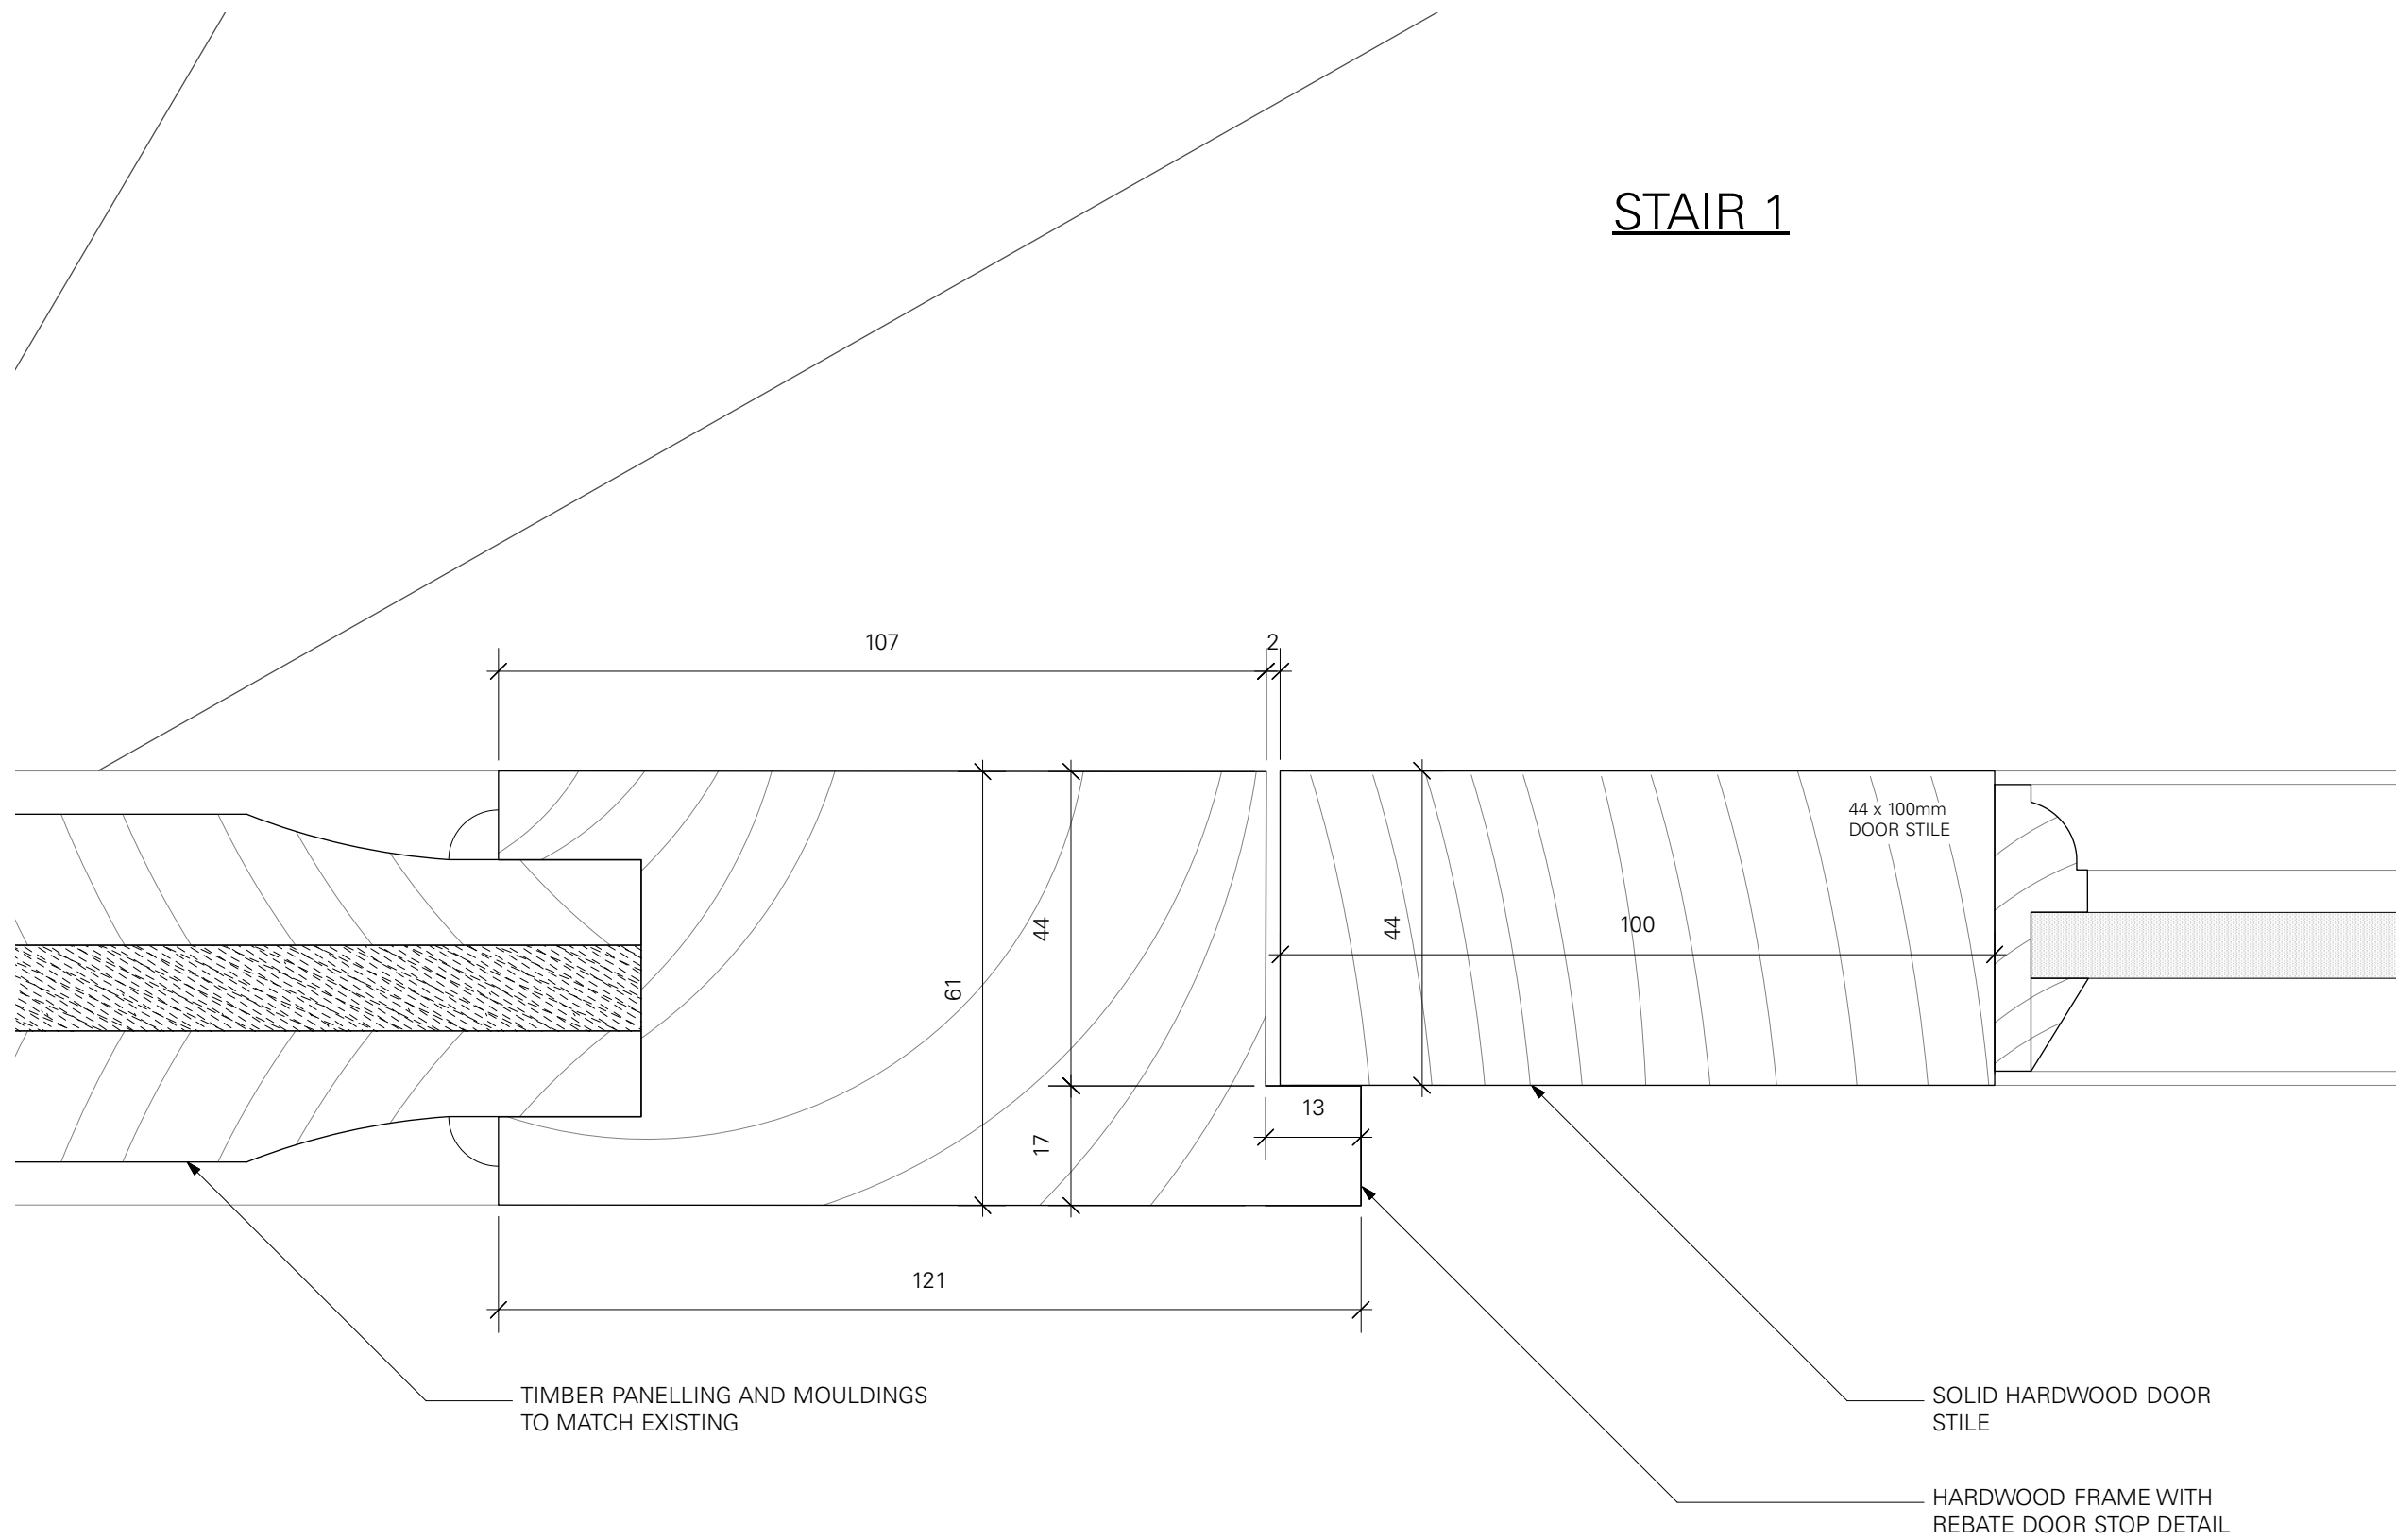

STAIR 1

G.02 STAIRHALL

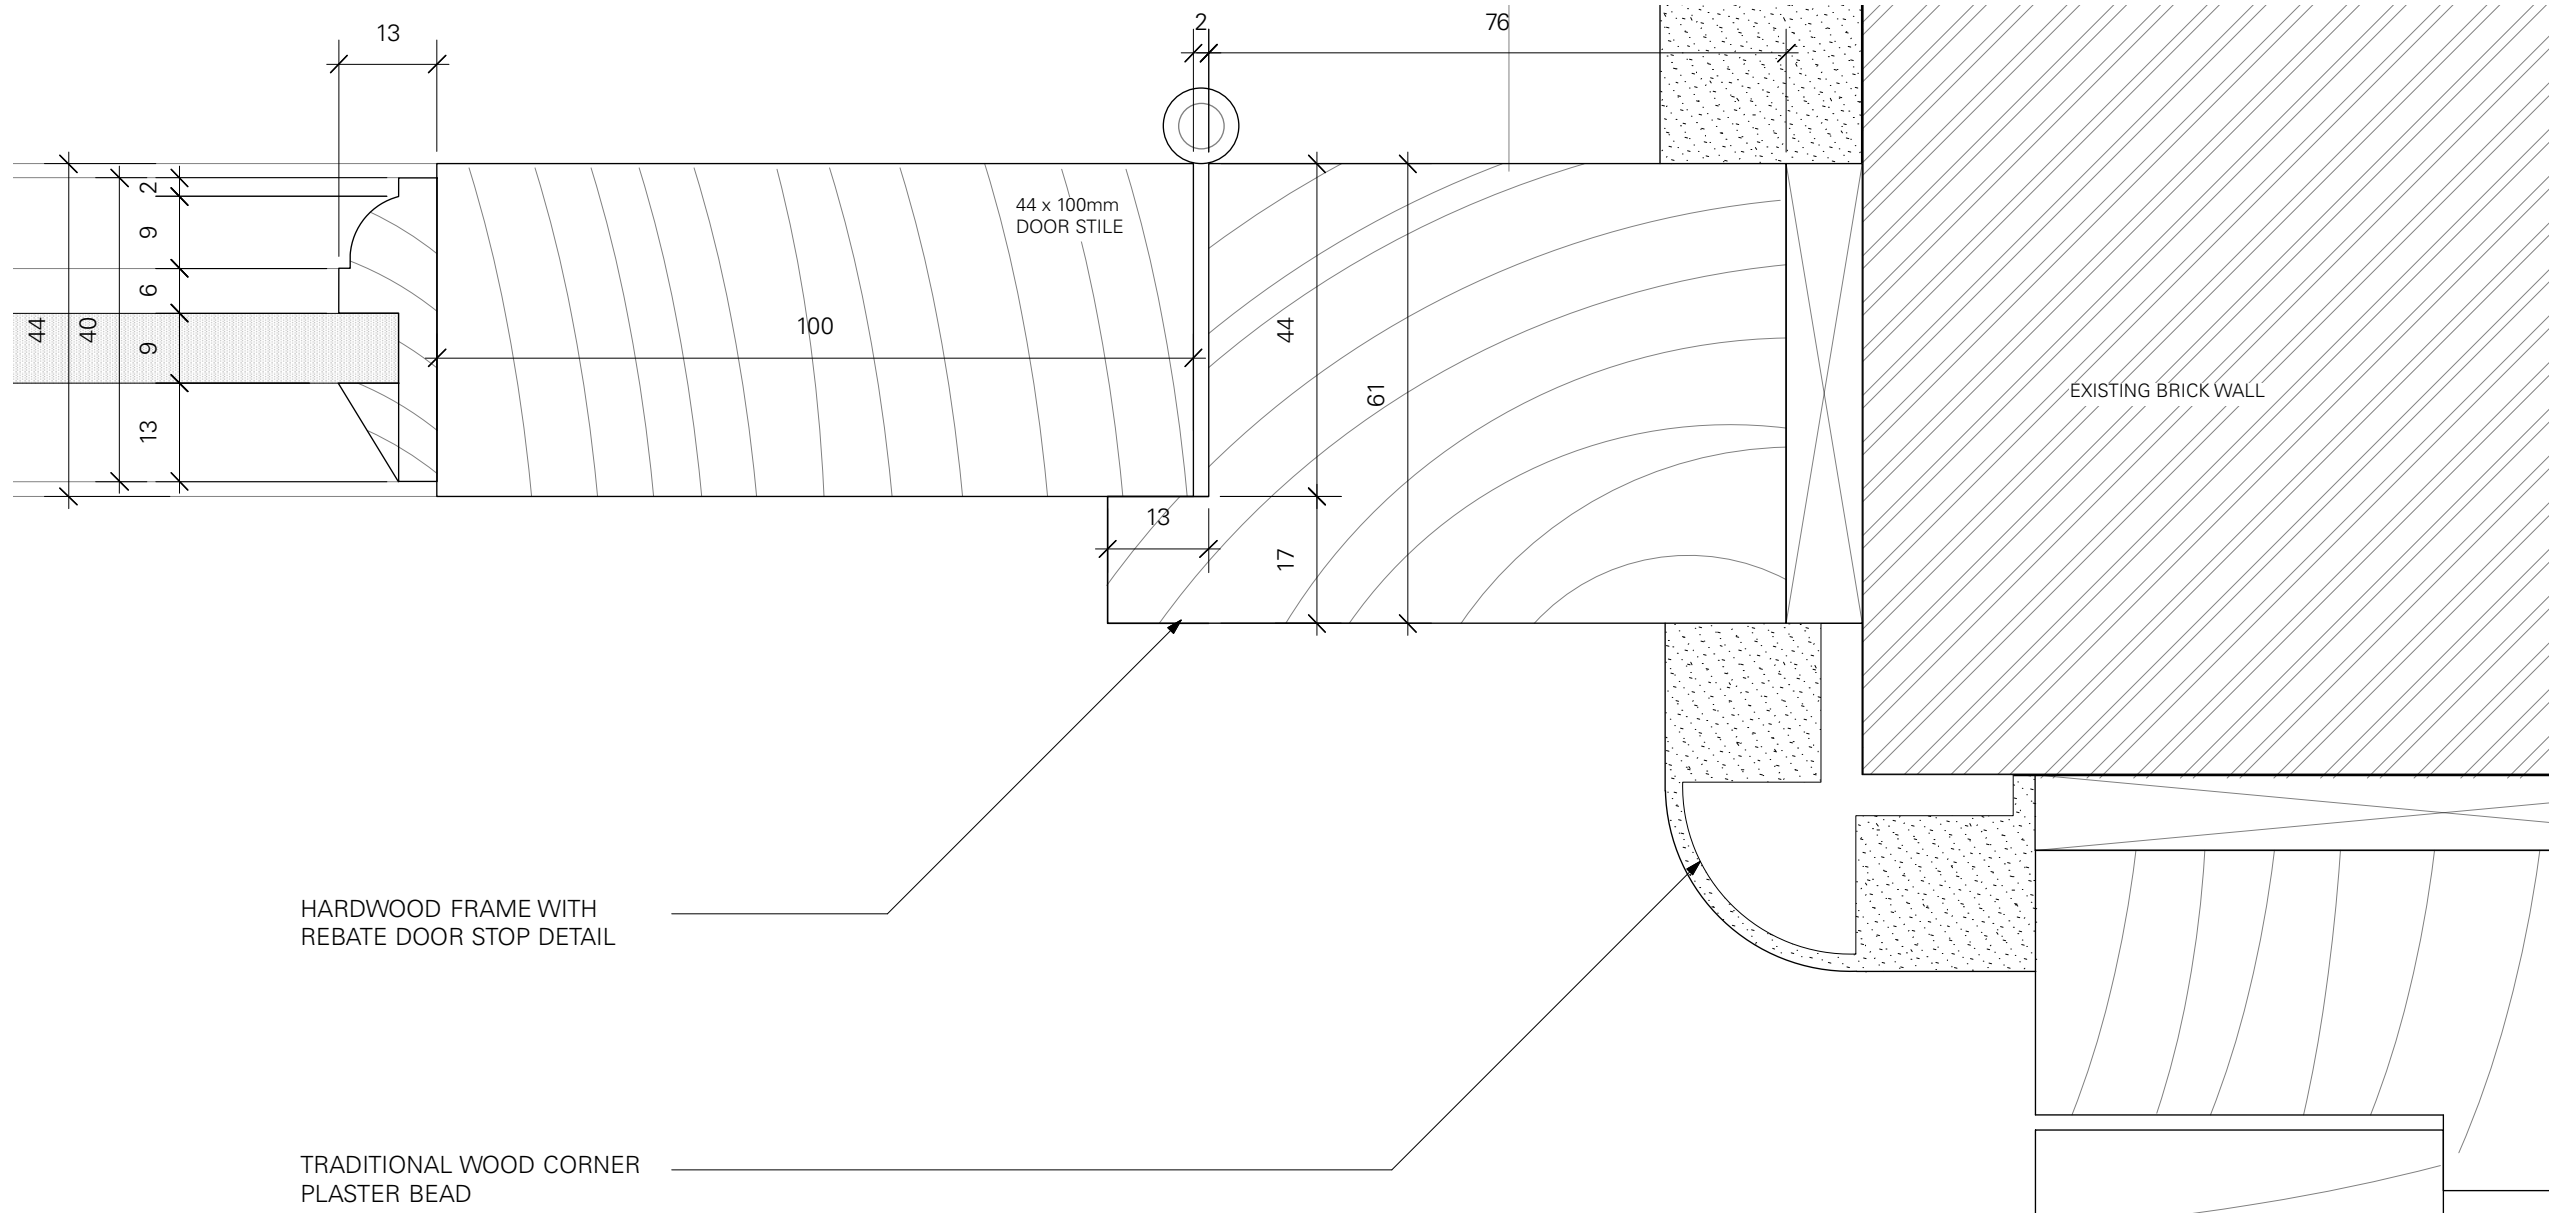

5 DETAIL OF DOOR JAMB
1:1

4 DETAIL OF DOOR JAMB
1:1

HC	PURSUANT TO PLANNING CONDITIONS	17/05/2019	P0
DRAWN BY / REVISION		DATE	NO.

PLANNING	SCALE.	AS SHOWN
----------	--------	----------

DETAILS OF DOOR DG.04

902.1	P0
SHEET NO.	REVISION.

33 FITZROY SQUARE W1T 6EU	263 JOB NO.
------------------------------	----------------

TC A	Thomas Croft Architects Studio 117, Great Western Studios 65 Alfred Road London, W2 5EU United Kingdom +44 (0)20 8962 0066 email@thomascroft.com www.thomascroft.com
-----------------------	---