



Do not scale working dimensions from this drawing. Read drawings in conjunction with all relevant consultant drawings and specifications. In case of incongruities between information - consult the architect for final decision. Deviations from these drawings shall not be made without first consulting the architect.


NOTES.

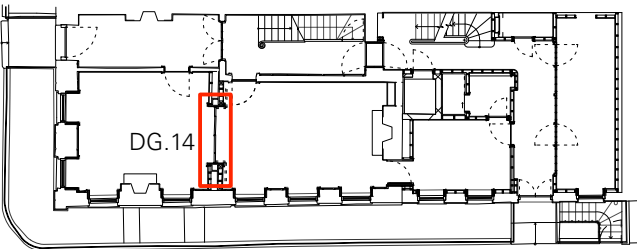


KEY PLAN - UPPER GROUND FLOOR

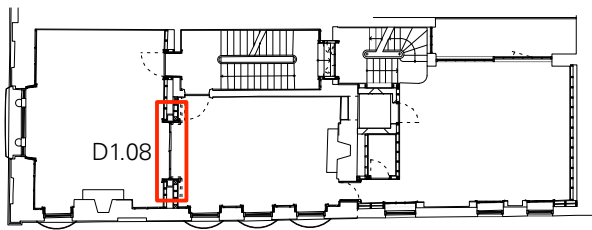

KEY PLAN - FIRST FLOOR

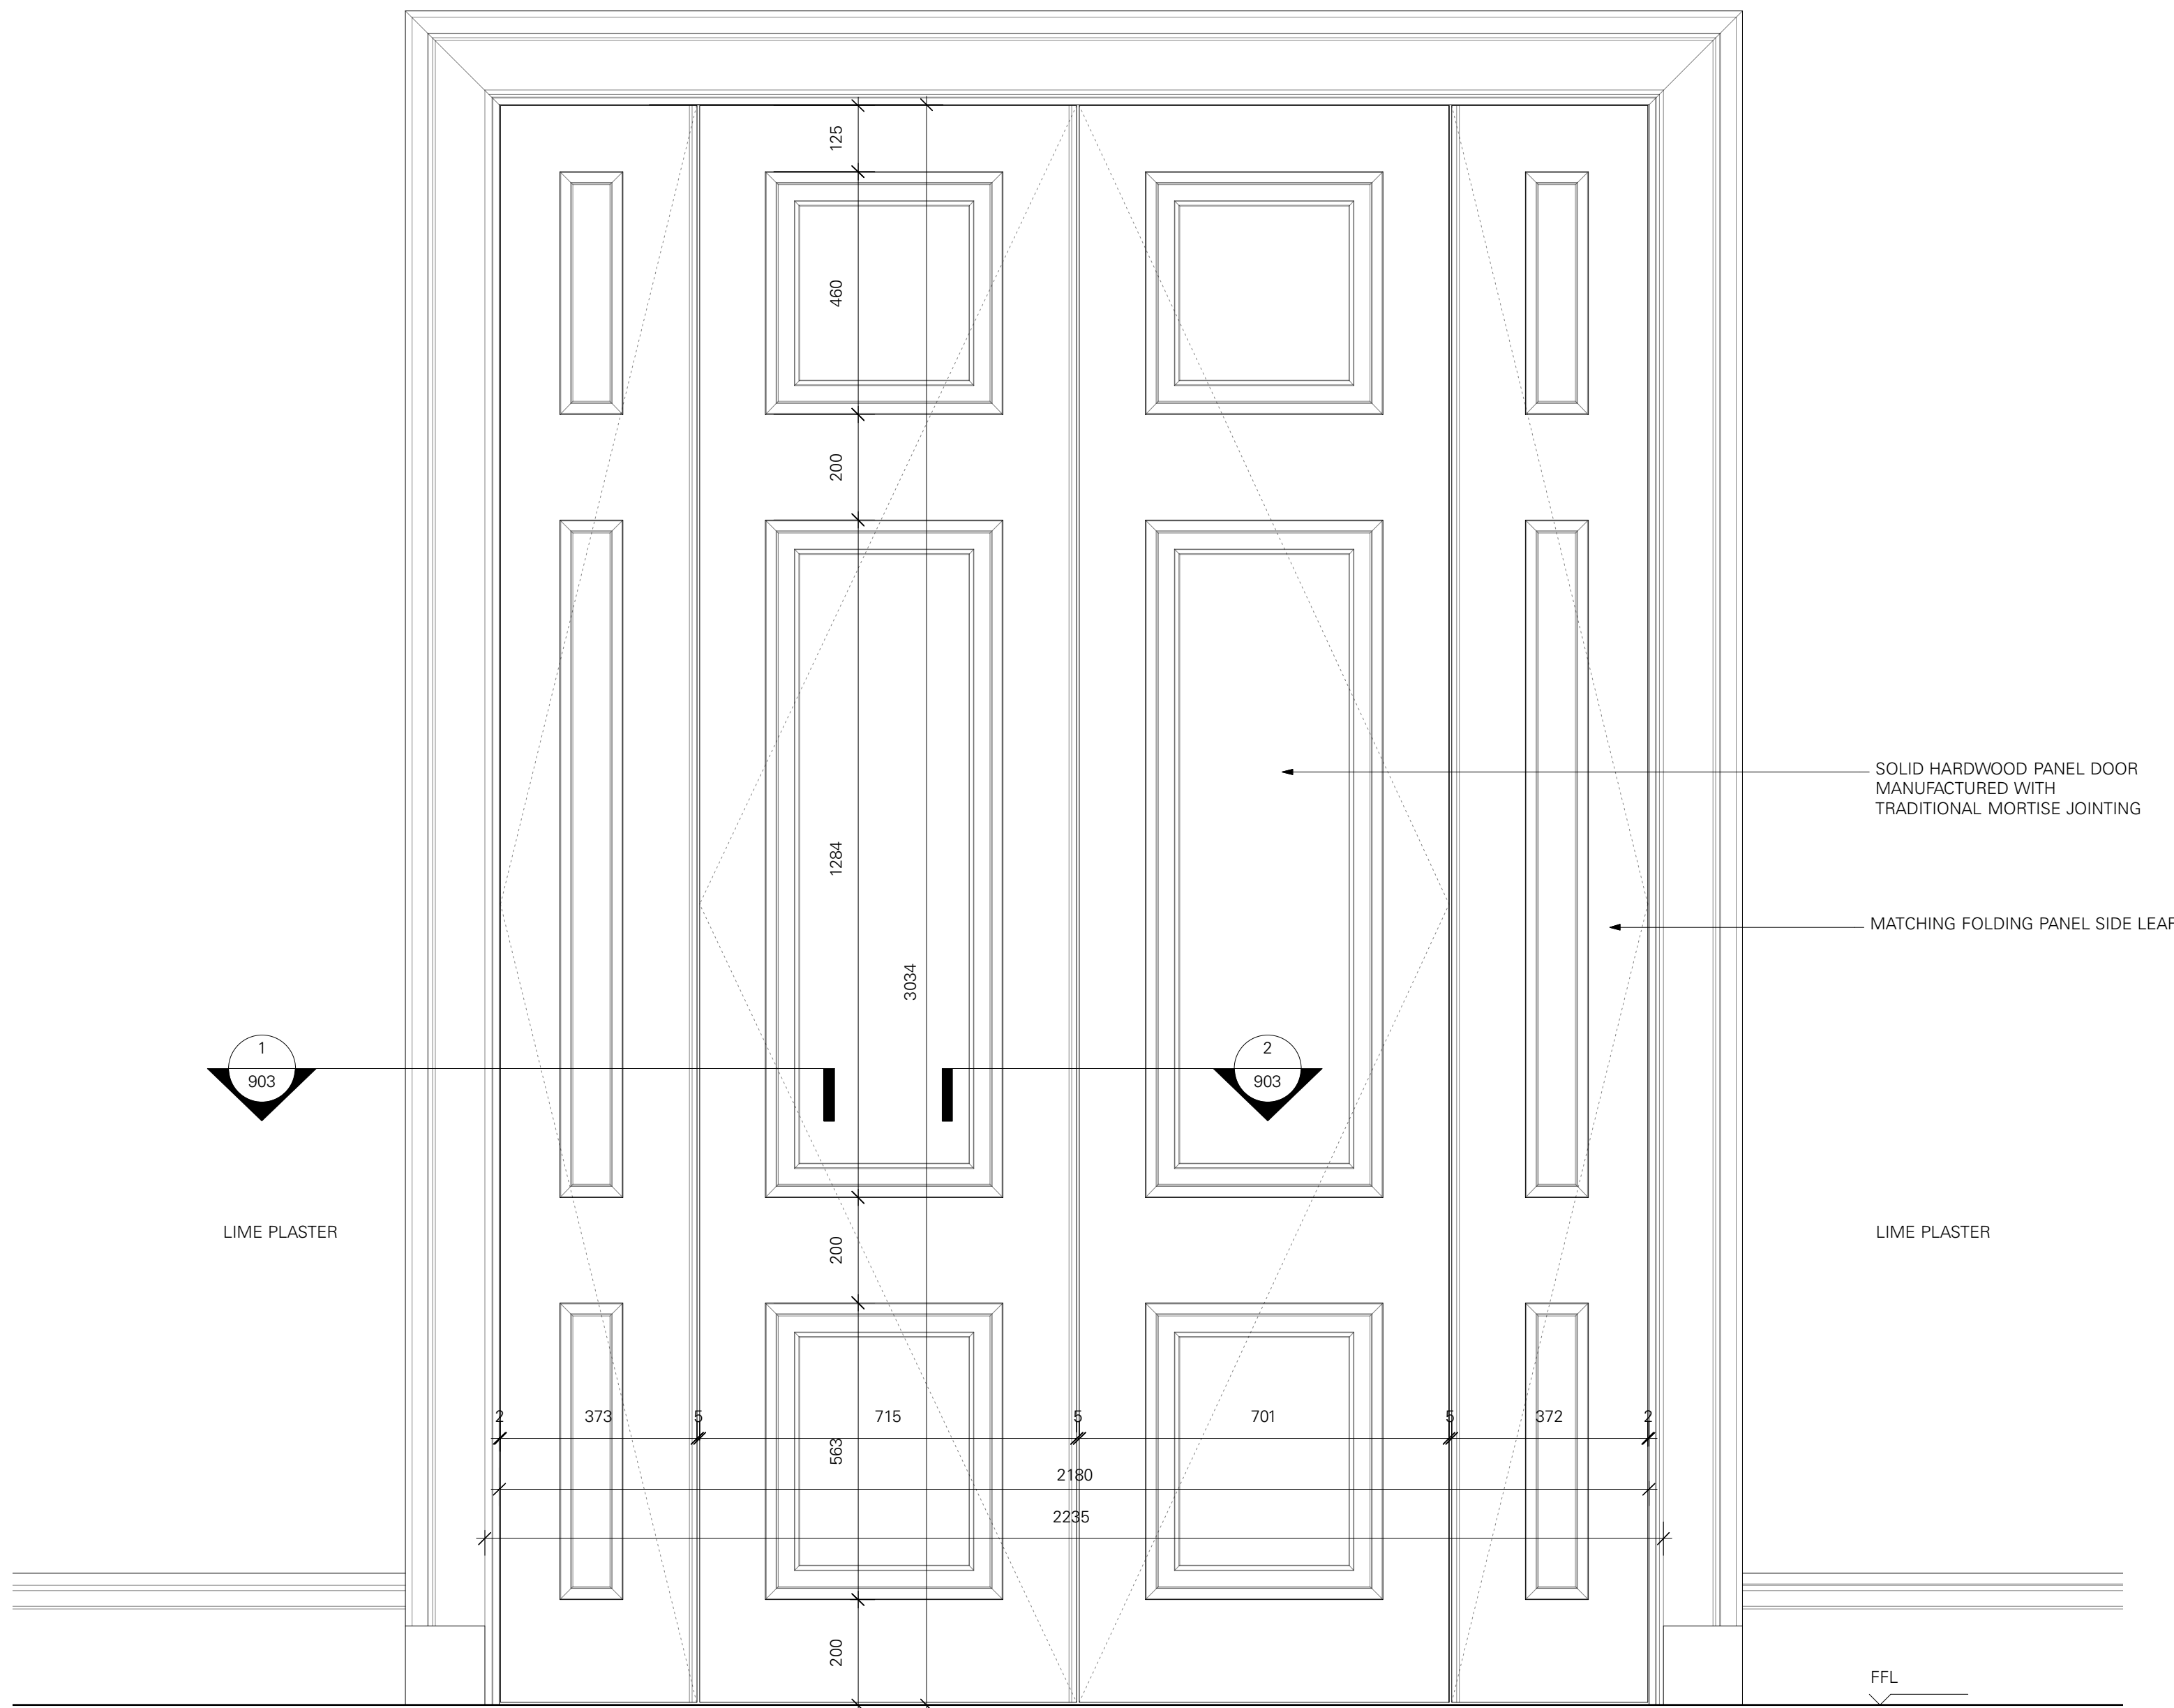

1 ELEVATION DOOR DG.14 & D1.08
1:10

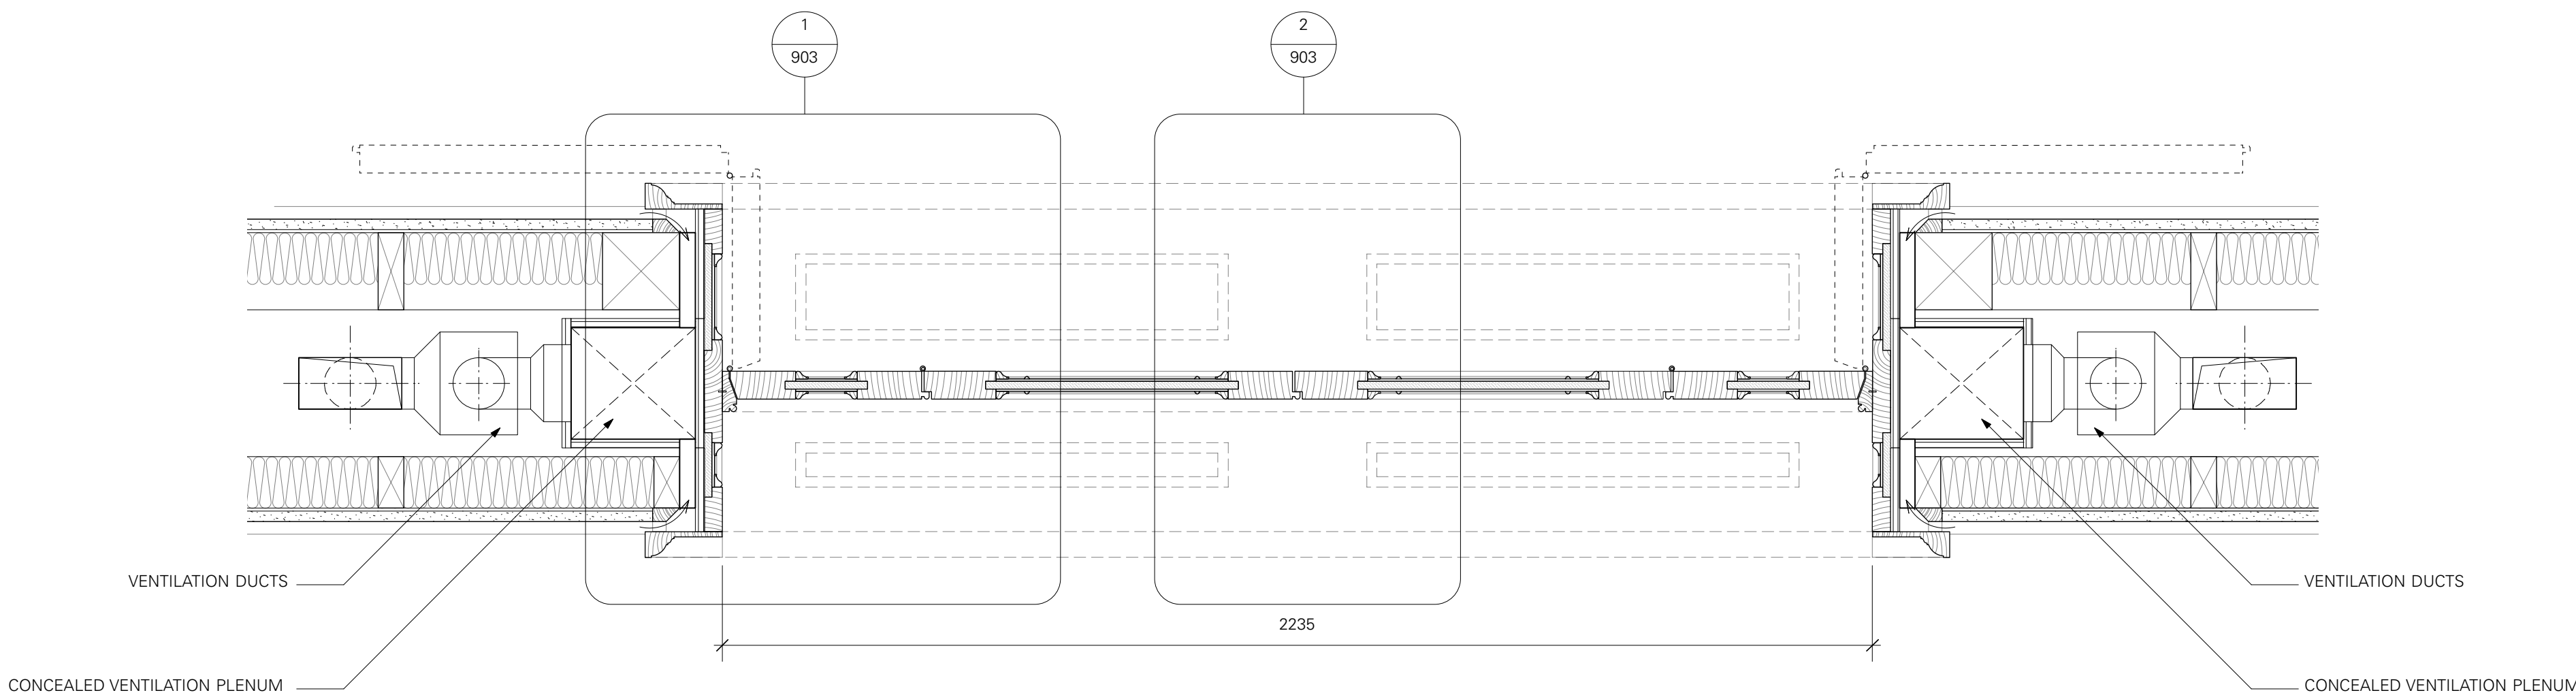

2 PLAN OF DOOR DG.14 & D1.08
1:10

HC PURSUANT TO PLANNING CONDITIONS 17/05/2019 P0

DRAWN BY / REVISION DATE NO.

PLANNING SCALE. AS SHOWN

DETAILS OF DOORS
DG.14 & D1.08
SHEET 1

902.9 P0

SHEET NO. REVISION.

33 FITZROY SQUARE
W1T 6EU

263

JOB NO.

TC
A

Thomas Croft Architects
Studio 117, Great Western Studios
65 Alfred Road
London, W2 5EU
United Kingdom

+44 (0)20 8962 0066
email@thomascroft.com
www.thomascroft.com