




3 DETAIL OF DOOR JAMB
1:1

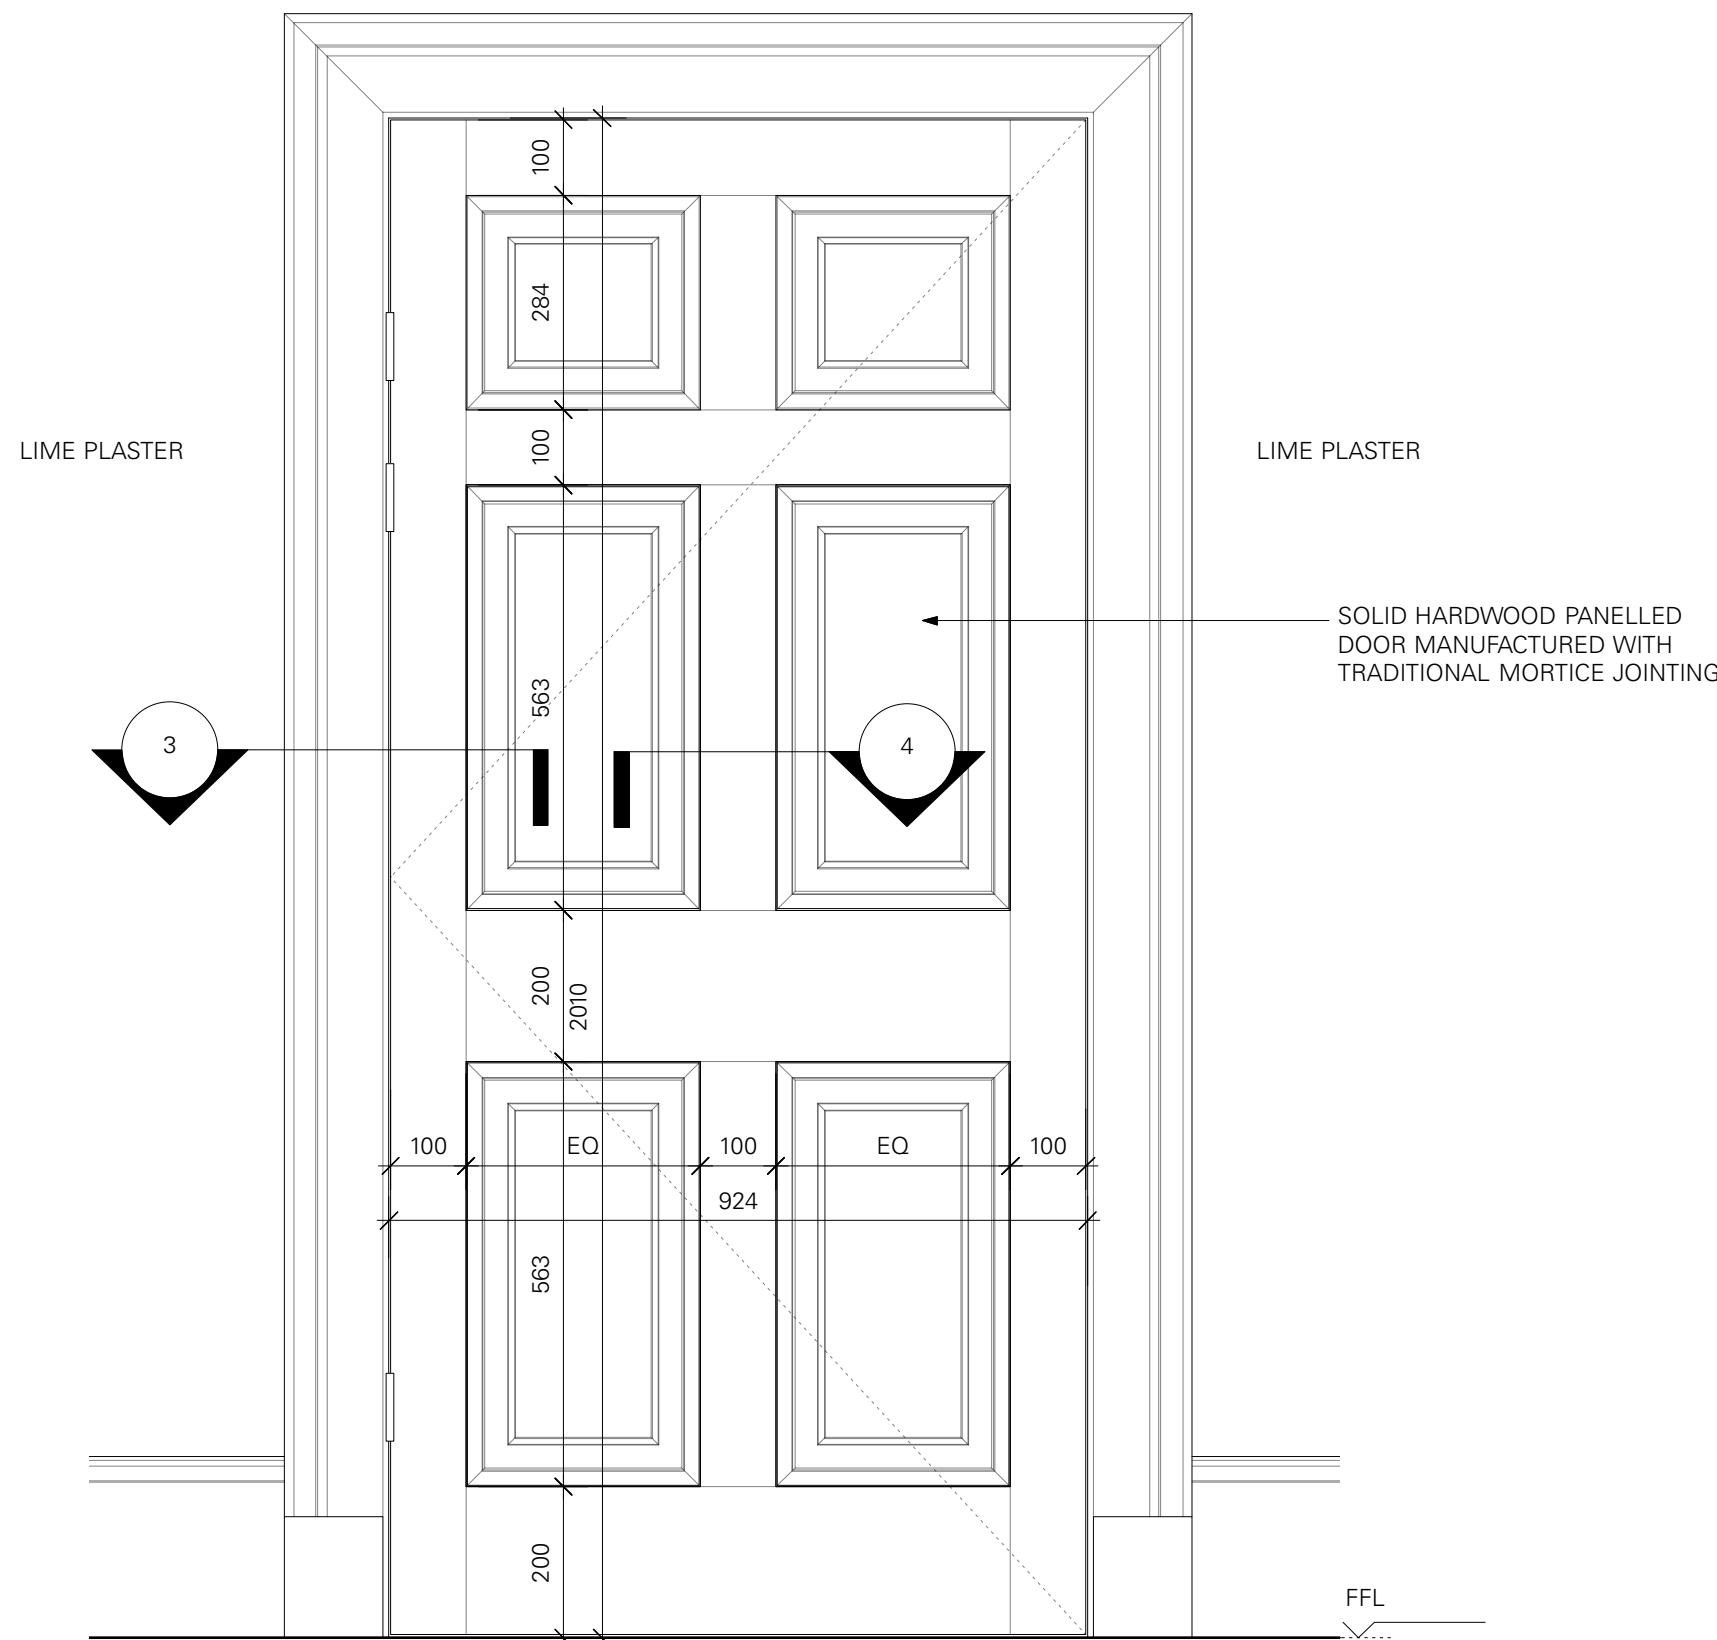

1 ELEVATION DOOR D1.01
1:10

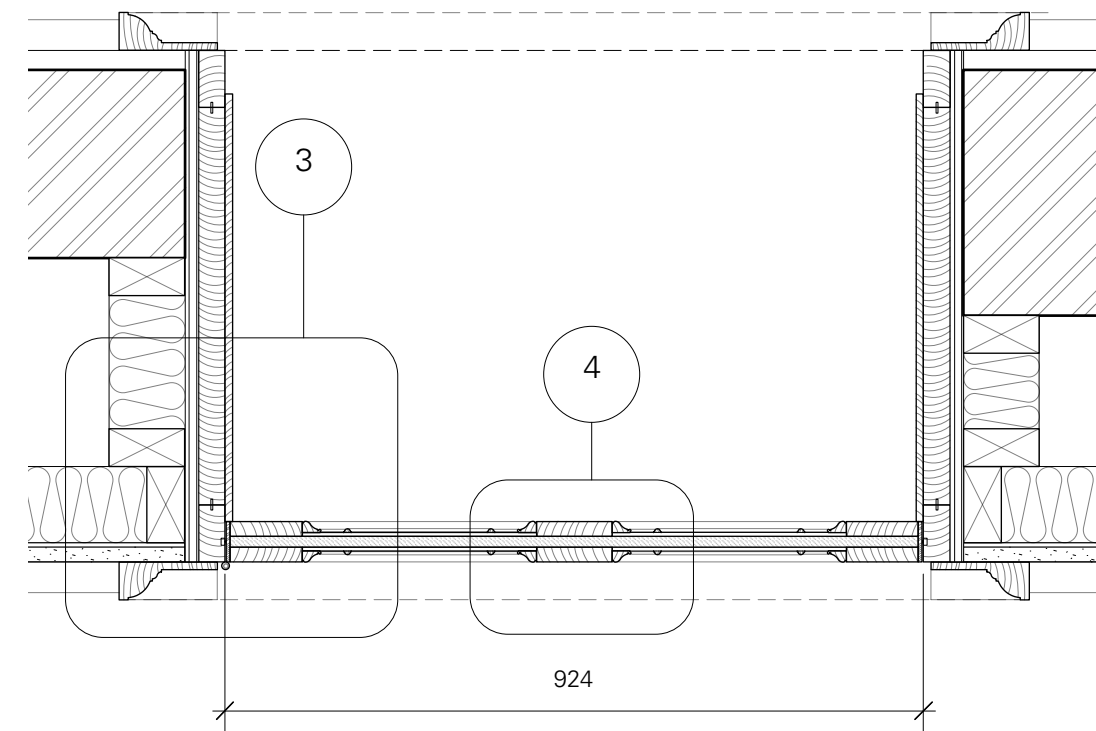


2 PLAN OF DOOR D1.01
1:10

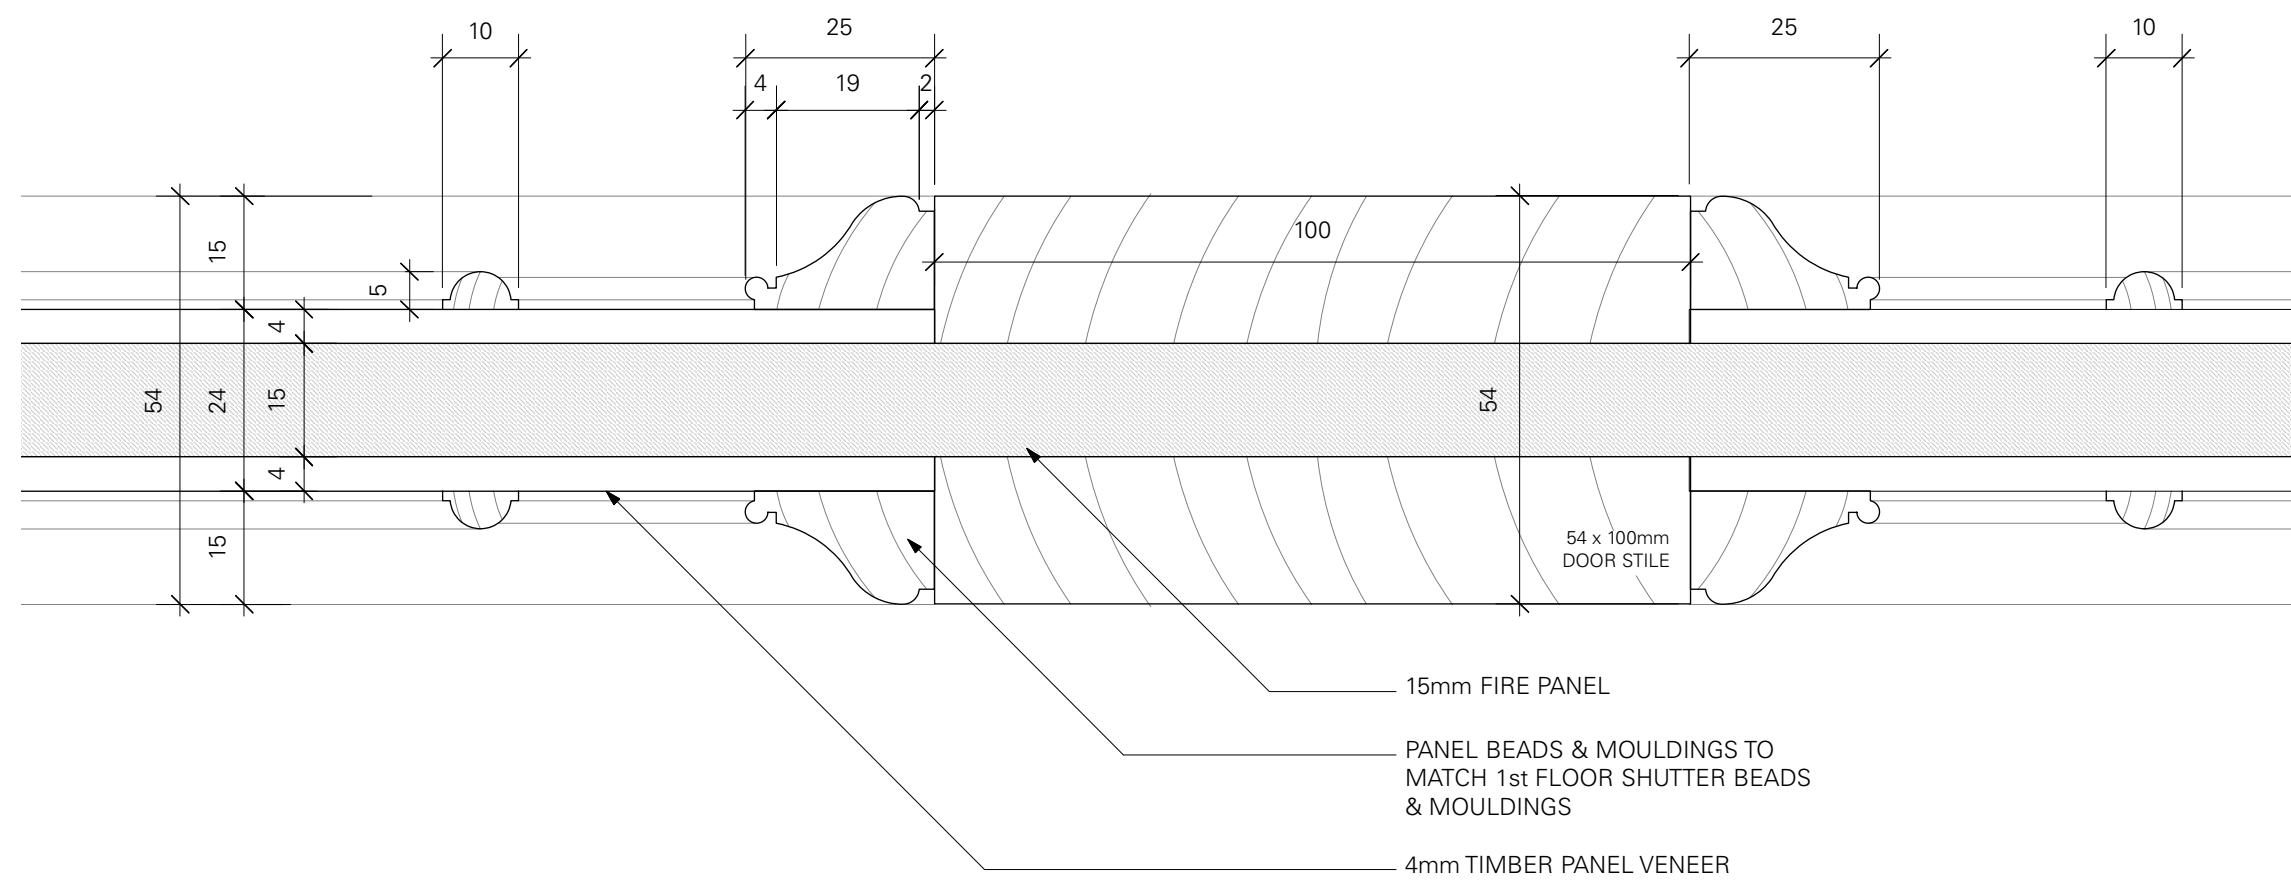

4 DETAIL OF DOOR MULLION
1:1

Do not scale working dimensions from this drawing. Read drawings in conjunction with all relevant consultant drawings and specifications. In case of incongruities between information - consult the architect for final decision. Deviations from these drawings shall not be made without first consulting the architect.

NOTES.

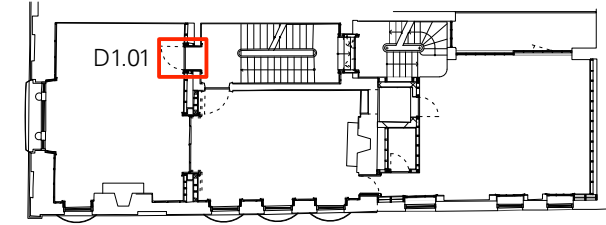

KEY PLAN - FIRST FLOOR

HC PURSUANT TO PLANNING CONDITIONS	17/05/2019	P0
DRAWN BY / REVISION	DATE	NO.
PLANNING	SCALE.	AS SHOWN
DETAILS OF DOOR D1.01		903.2 P0
SHEET NO.		REVISION.
33 FITZROY SQUARE W1T 6EU		263
JOB NO.		

TC
A

Thomas Croft Architects
Studio 117, Great Western Studios
65 Alfred Road
London, W2 5EU
United Kingdom
+44 (0)20 8962 0066
email@thomascroft.com
www.thomascroft.com