




3 DETAIL OF DOOR JAMB
1:2

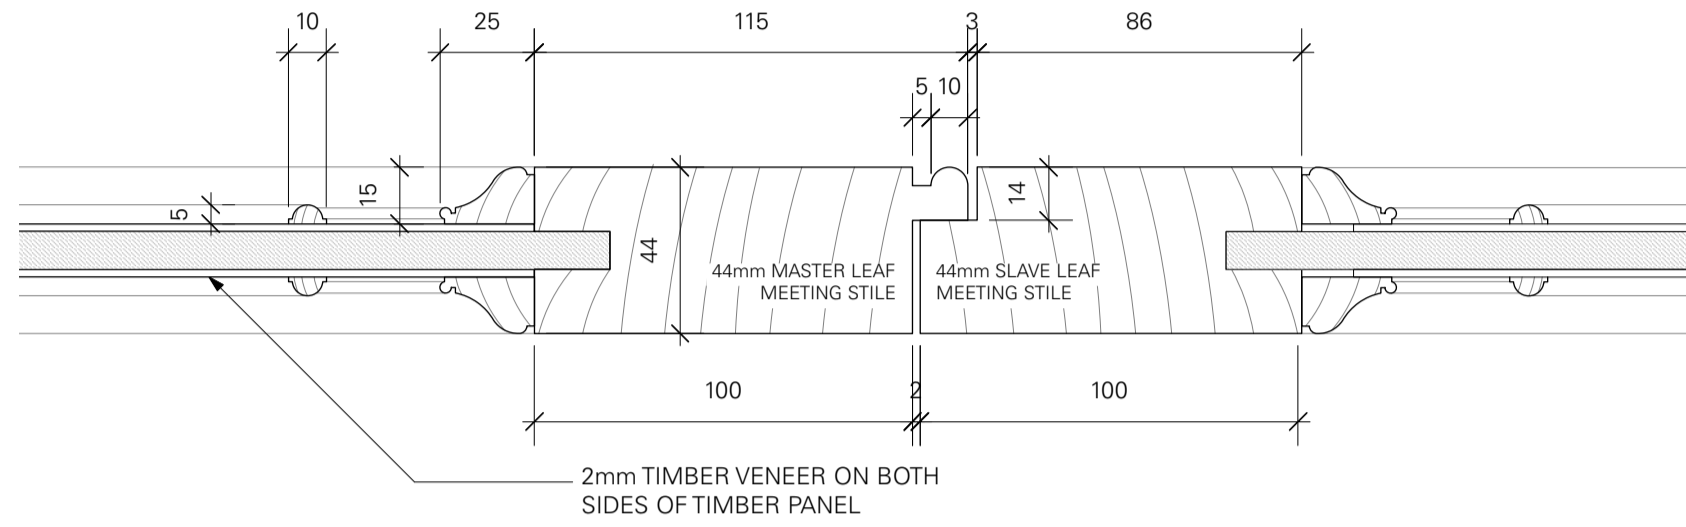

4 DETAIL OF DOOR MEETING STILES
1:2

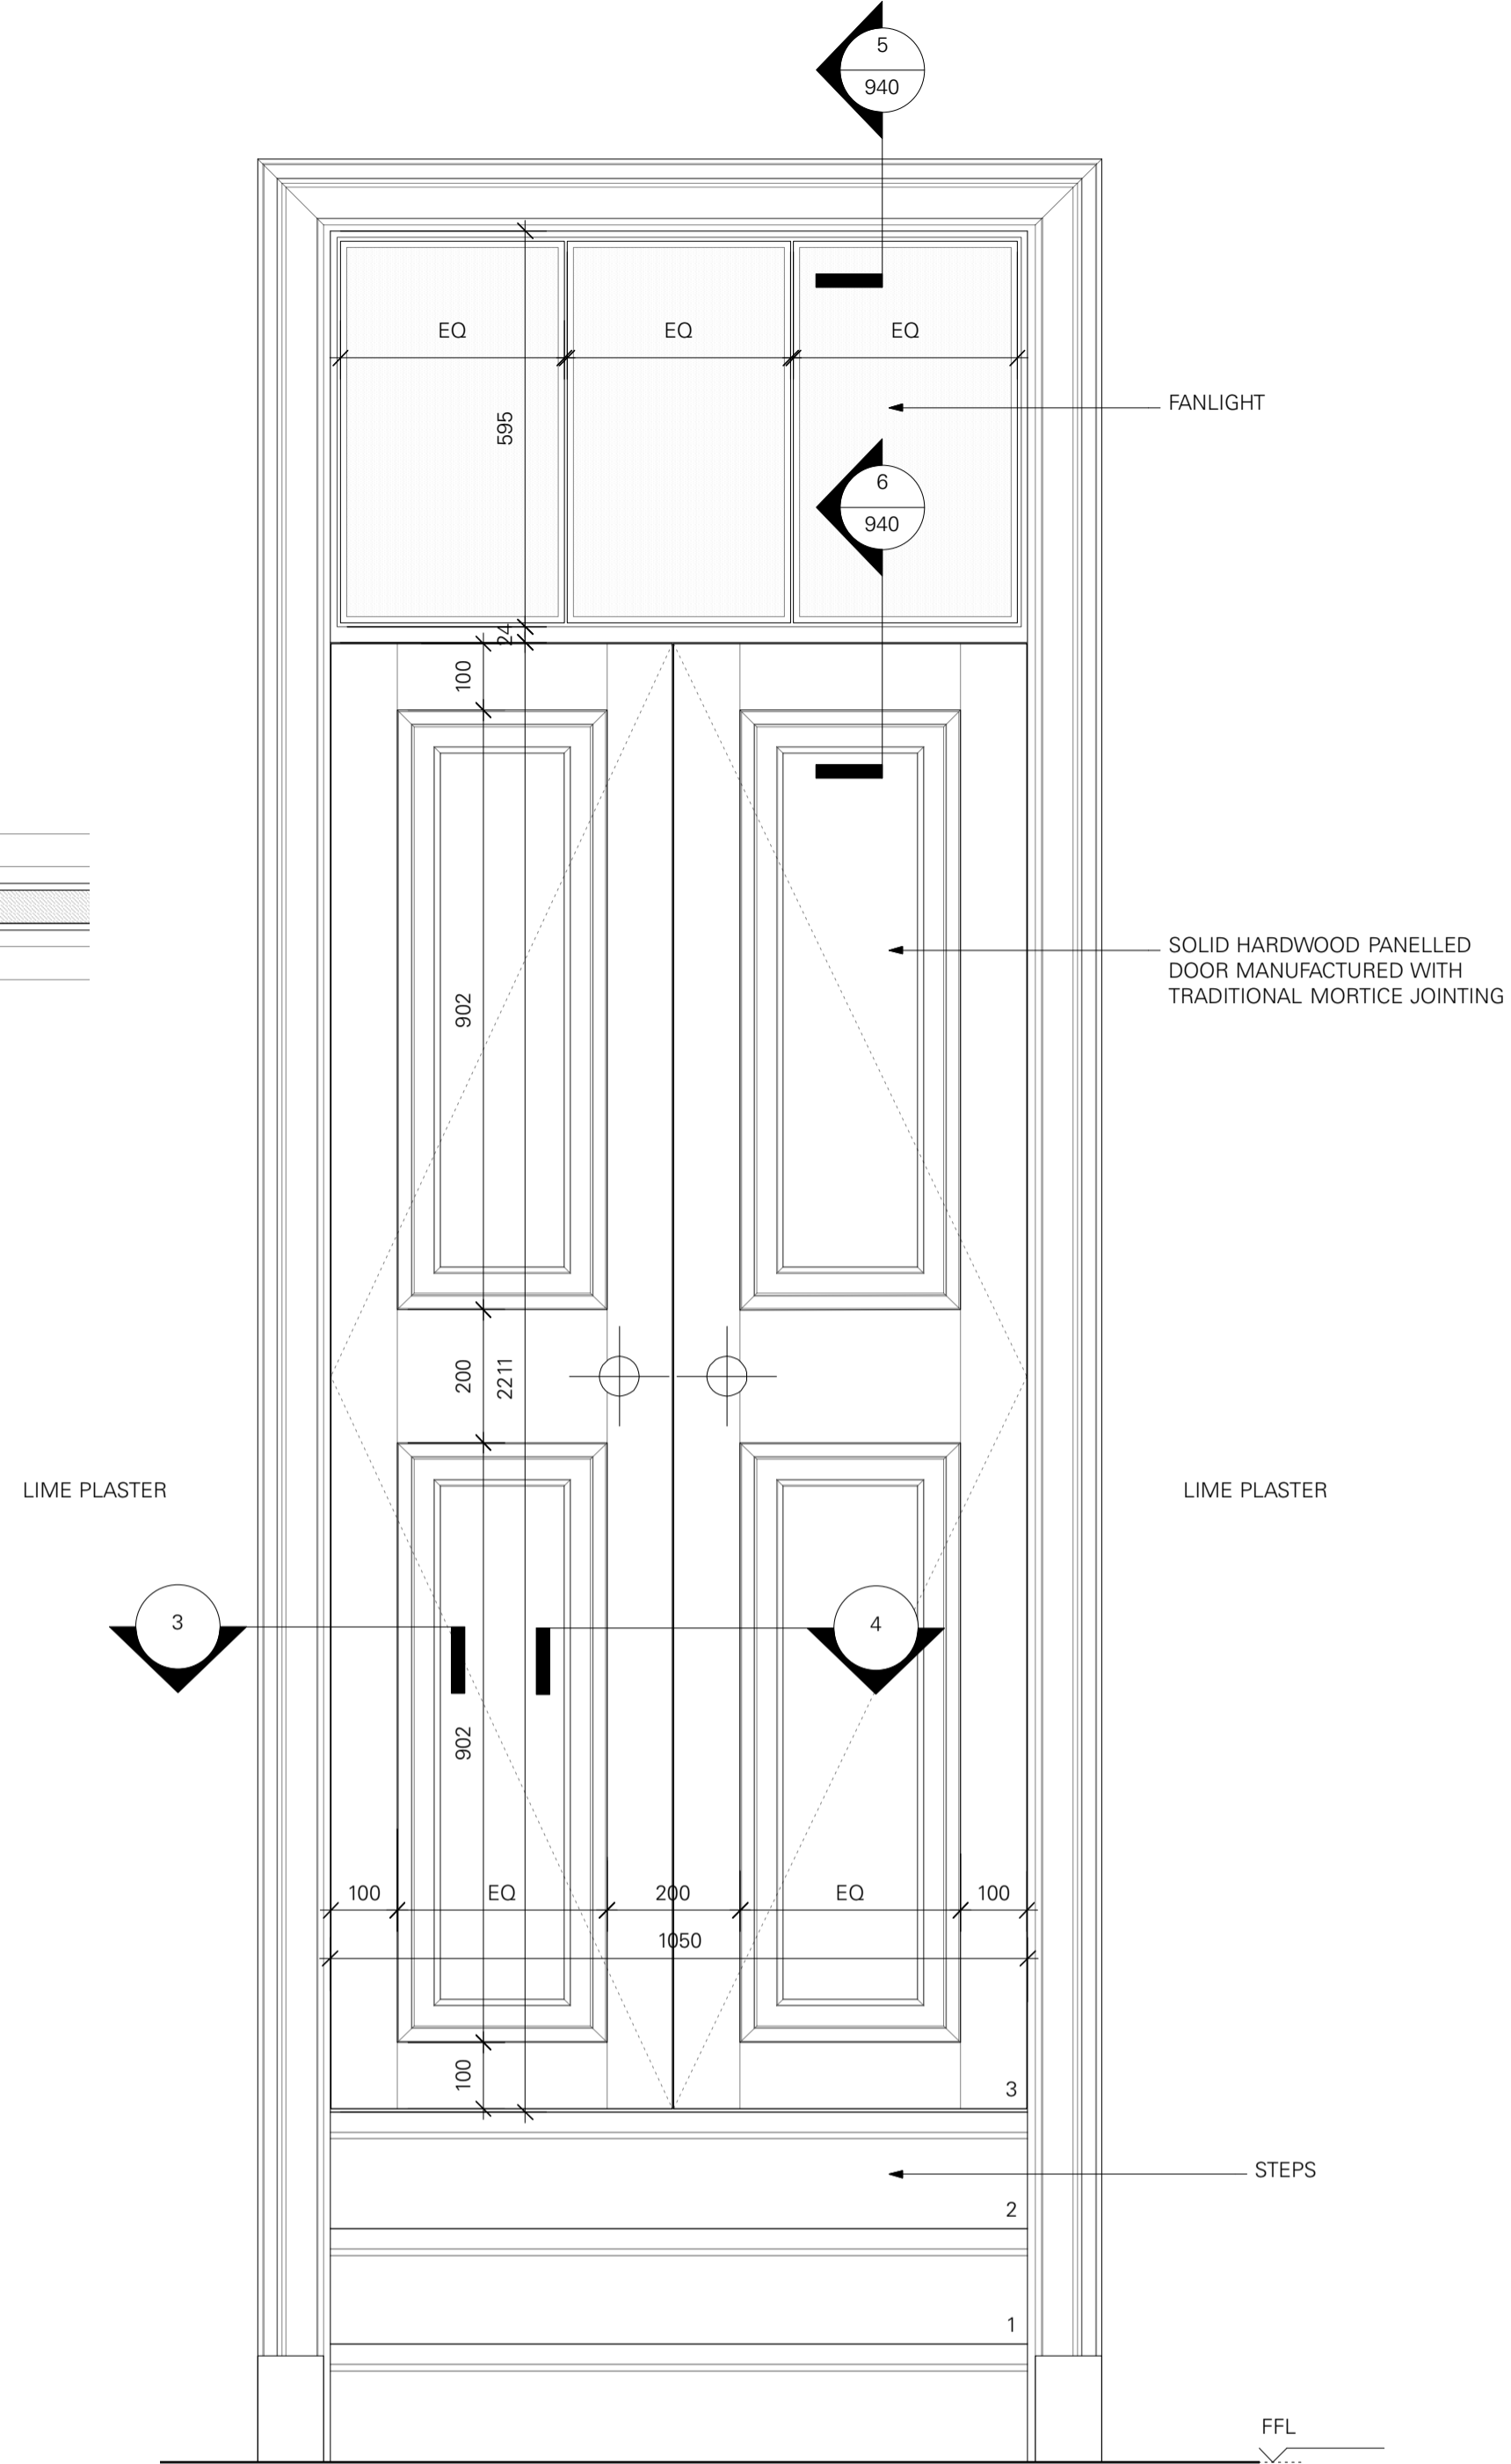


1 ELEVATION DOOR D1.03
1:10

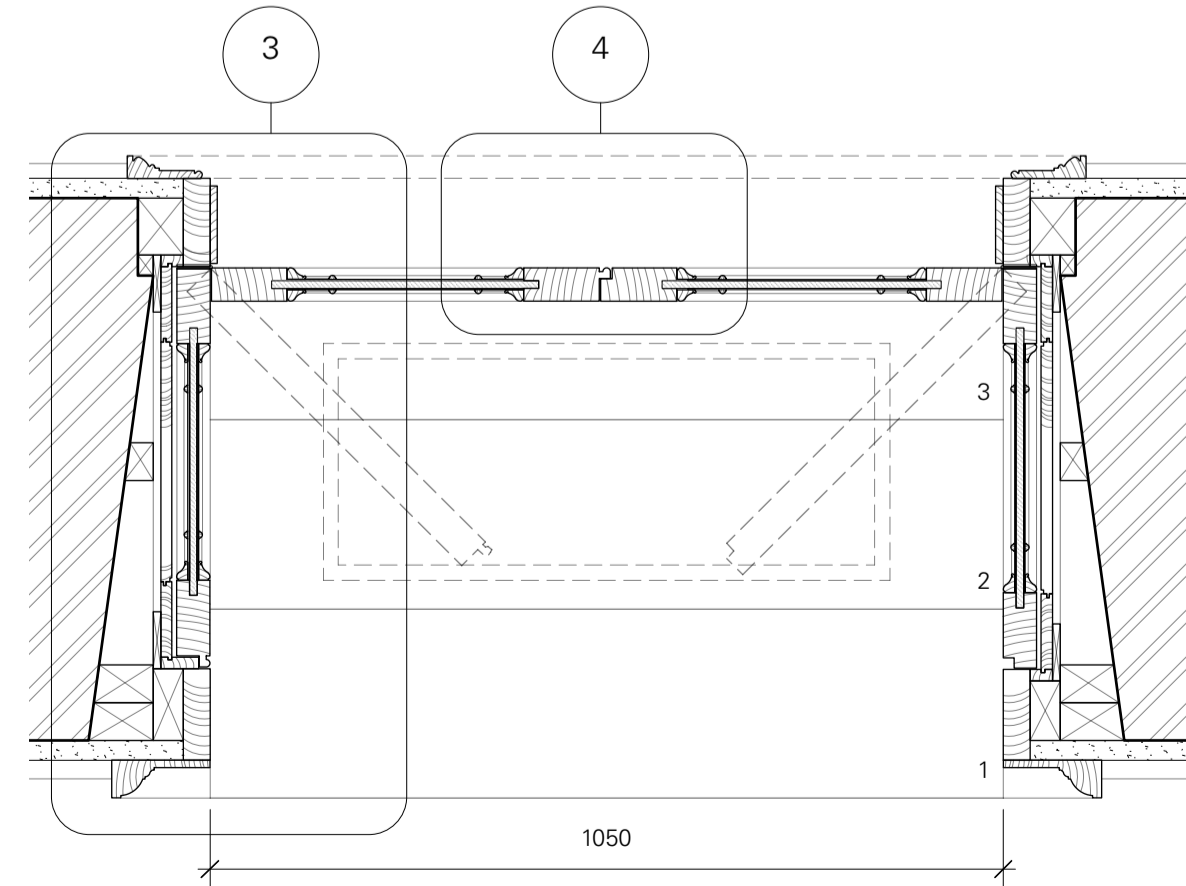

2 PLAN OF DOOR D1.03
1:10

Do not scale working dimensions from this drawing. Read drawings in conjunction with all relevant consultant drawings and specifications. In case of incongruities between information - consult the architect for final decision. Deviations from these drawings shall not be made without first consulting the architect.

NOTES.

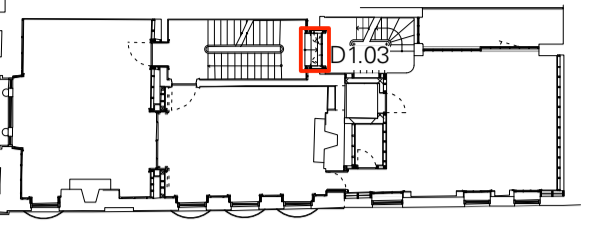

KEY PLAN - FIRST FLOOR

HC	PURSUANT TO PLANNING CONDITIONS	17/05/2019	P0
DRAWN BY / REVISION		DATE	NO.
PLANNING		SCALE.	AS SHOWN

DETAILS OF DOOR D1.03

903.4 P0
SHEET NO. REVISION.

33 FITZROY SQUARE
W1T 6EU
263
JOB NO.

TC
A

Thomas Croft Architects
Studio 117, Great Western Studios
65 Alfred Road
London, W2 5EU
United Kingdom
+44 (0)20 8962 0066
email@thomascroft.com
www.thomascroft.com