



Do not scale working dimensions from this drawing. Read drawings in conjunction with all relevant consultant drawings and specifications. In case of incongruencies between information - consult the architect for final decision. Deviations from these drawings shall not be made without first consulting the architect.


NOTES.

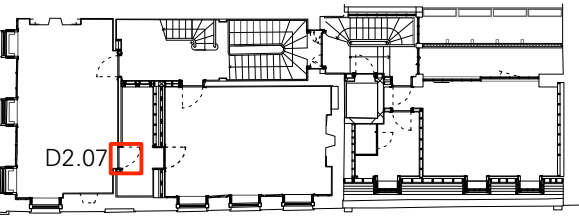

KEY PLAN - SECOND FLOOR

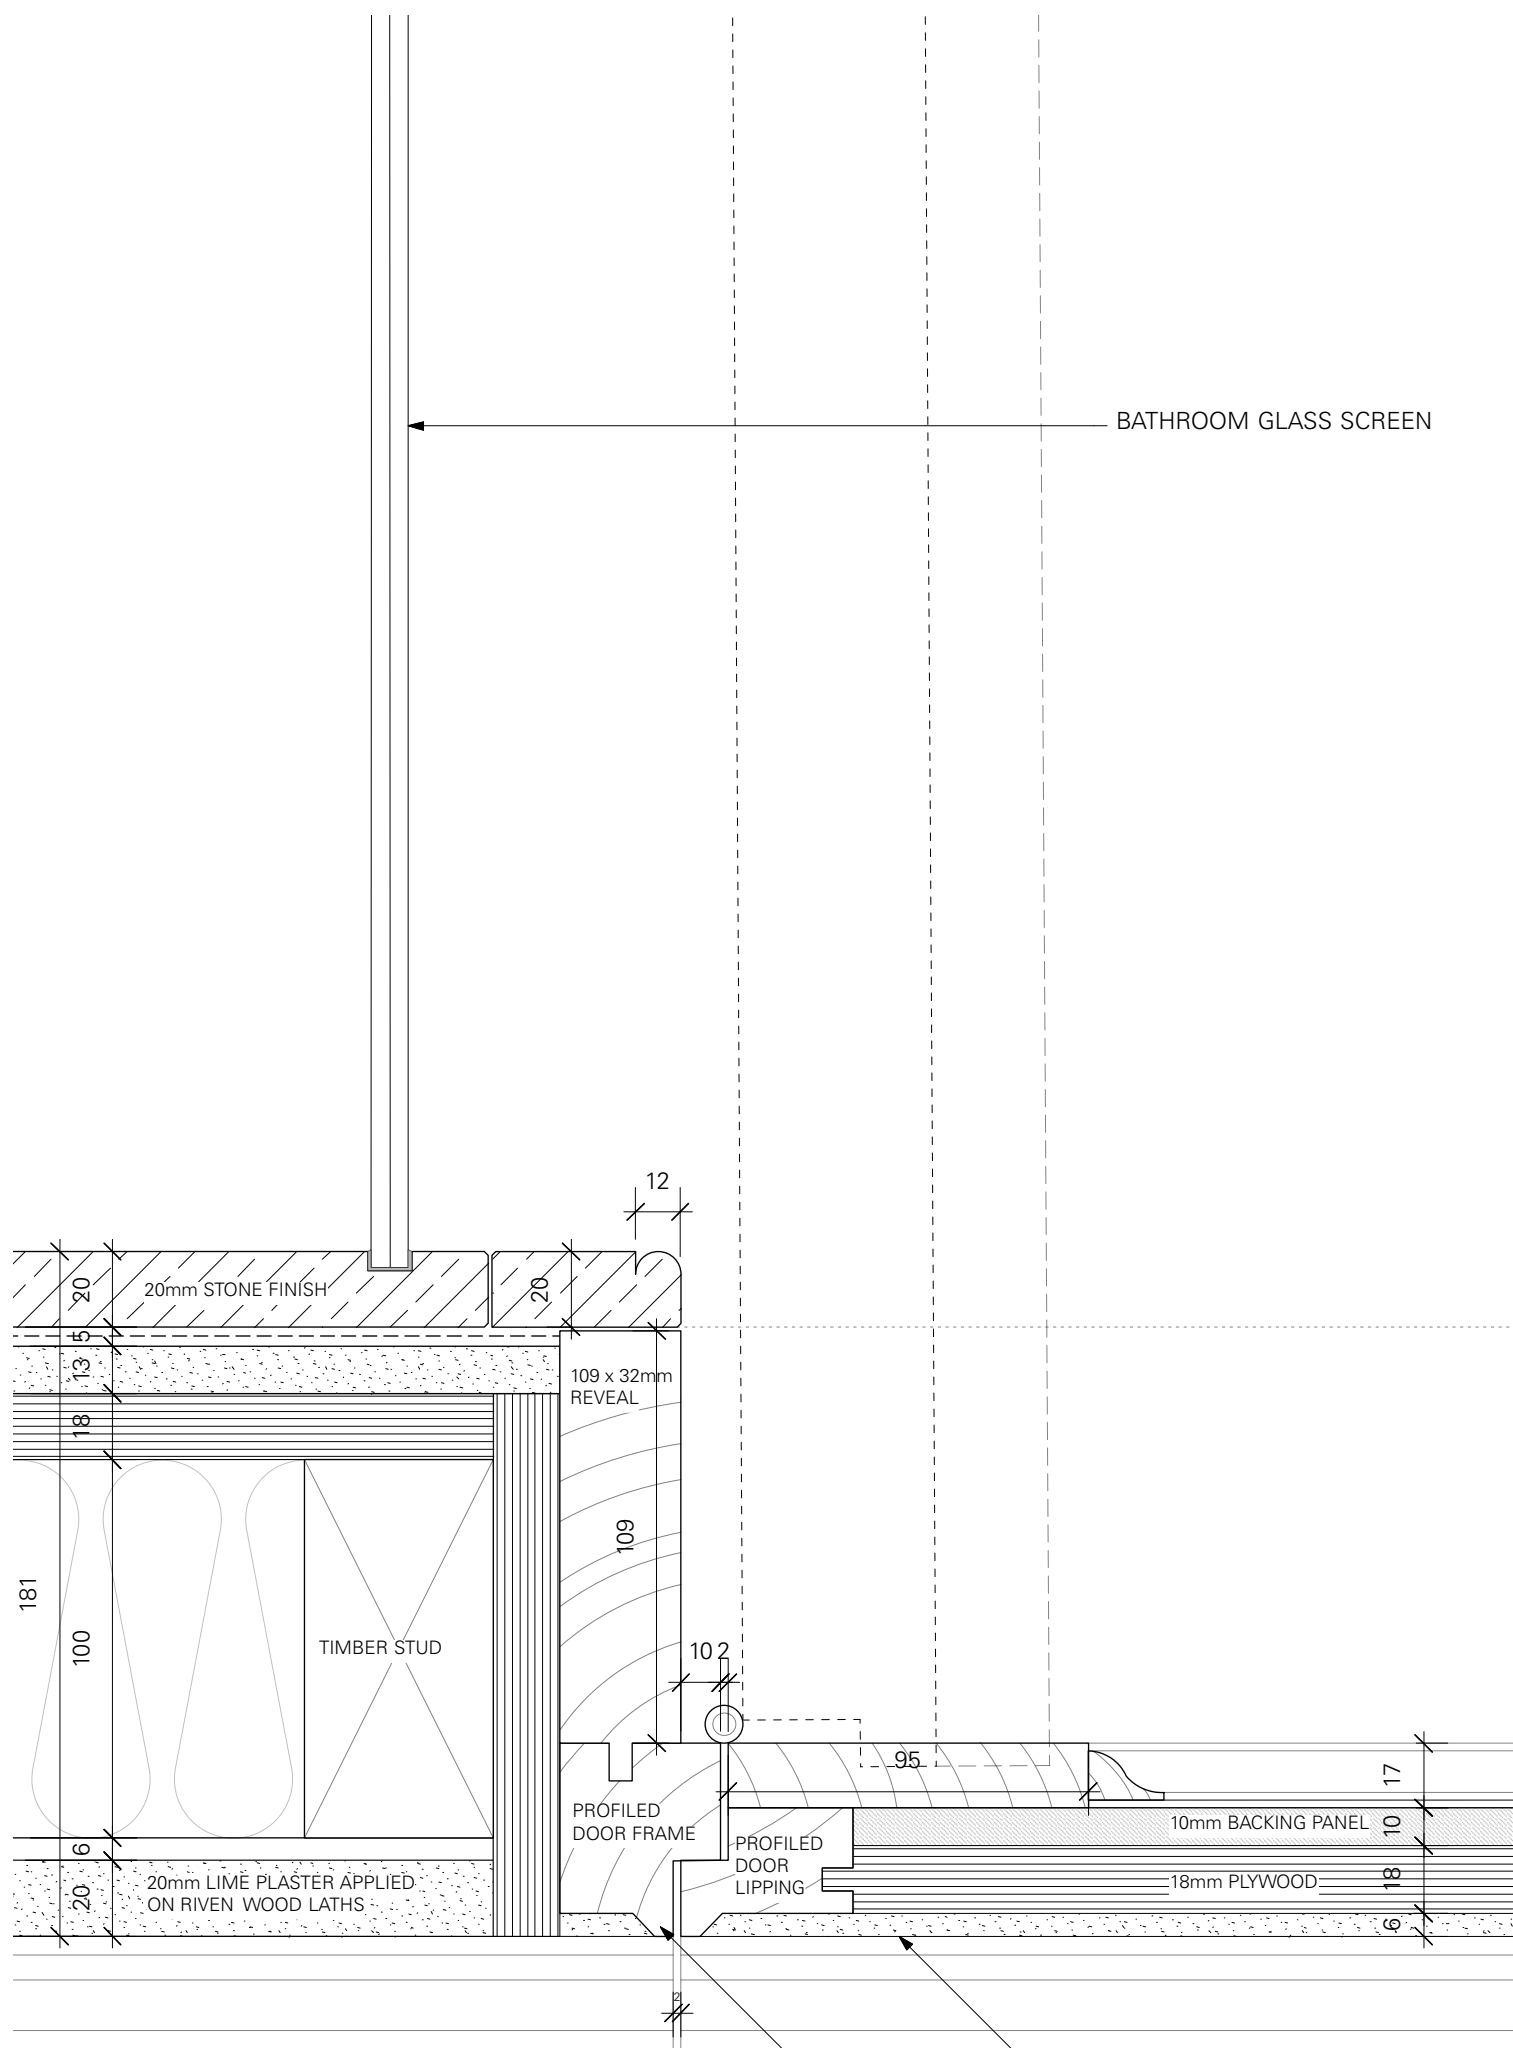


3 DETAIL OF DOOR JAMB
1:2

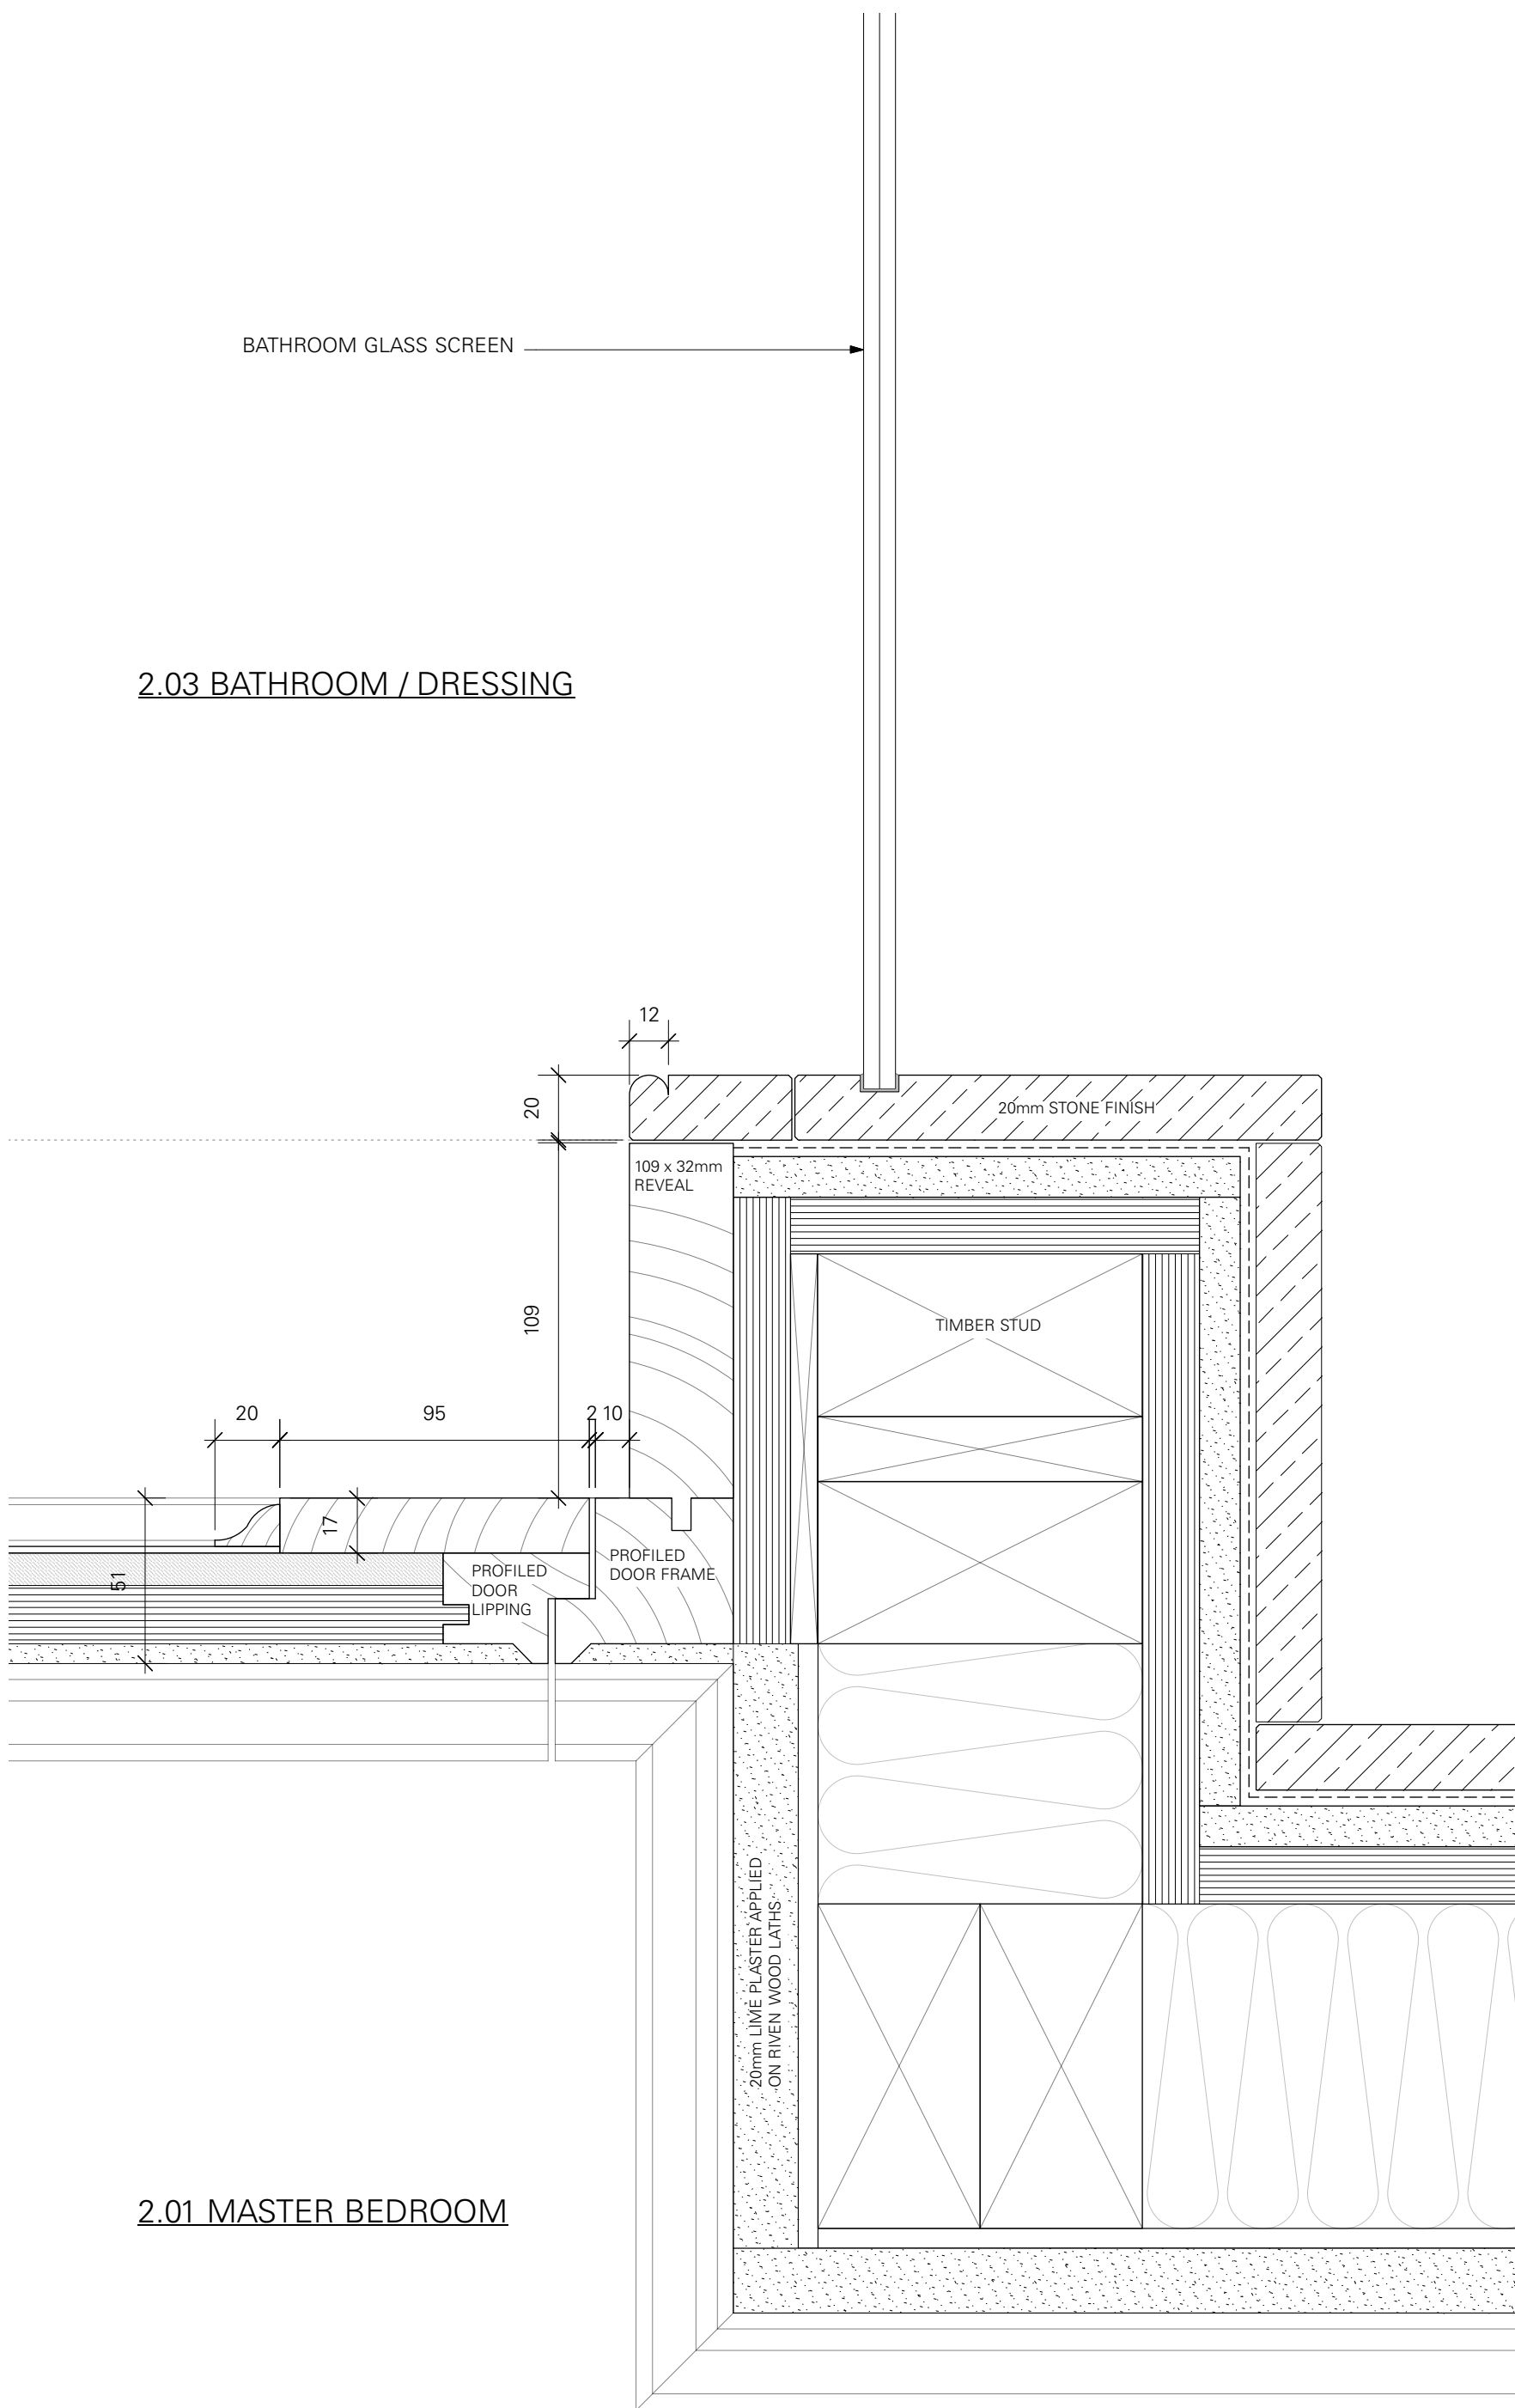


4 DETAIL OF DOOR JAMB
1:2

2.03 BATHROOM / DRESSING

2.01 MASTER BEDROOM

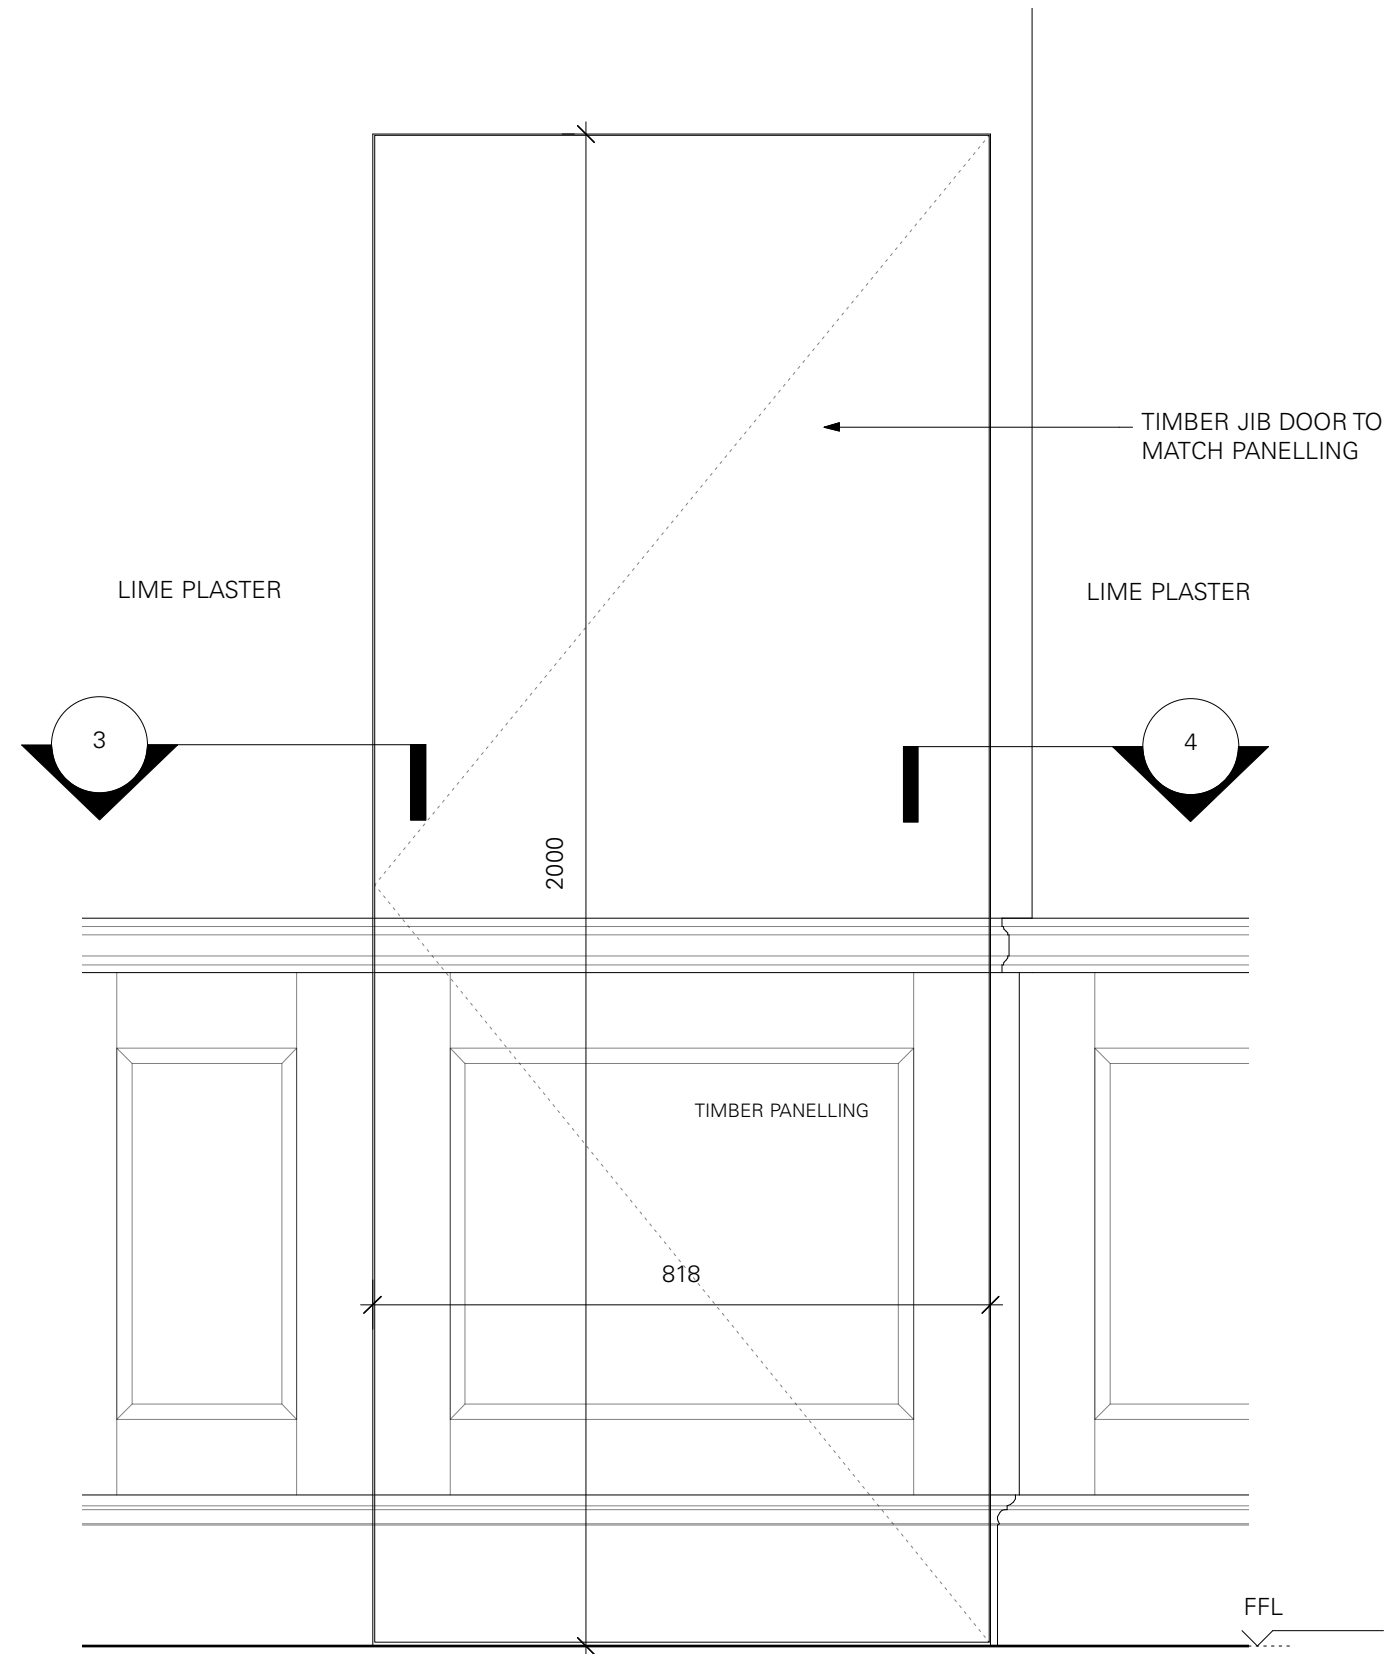

1 ELEVATION DOOR D2.02
1:10

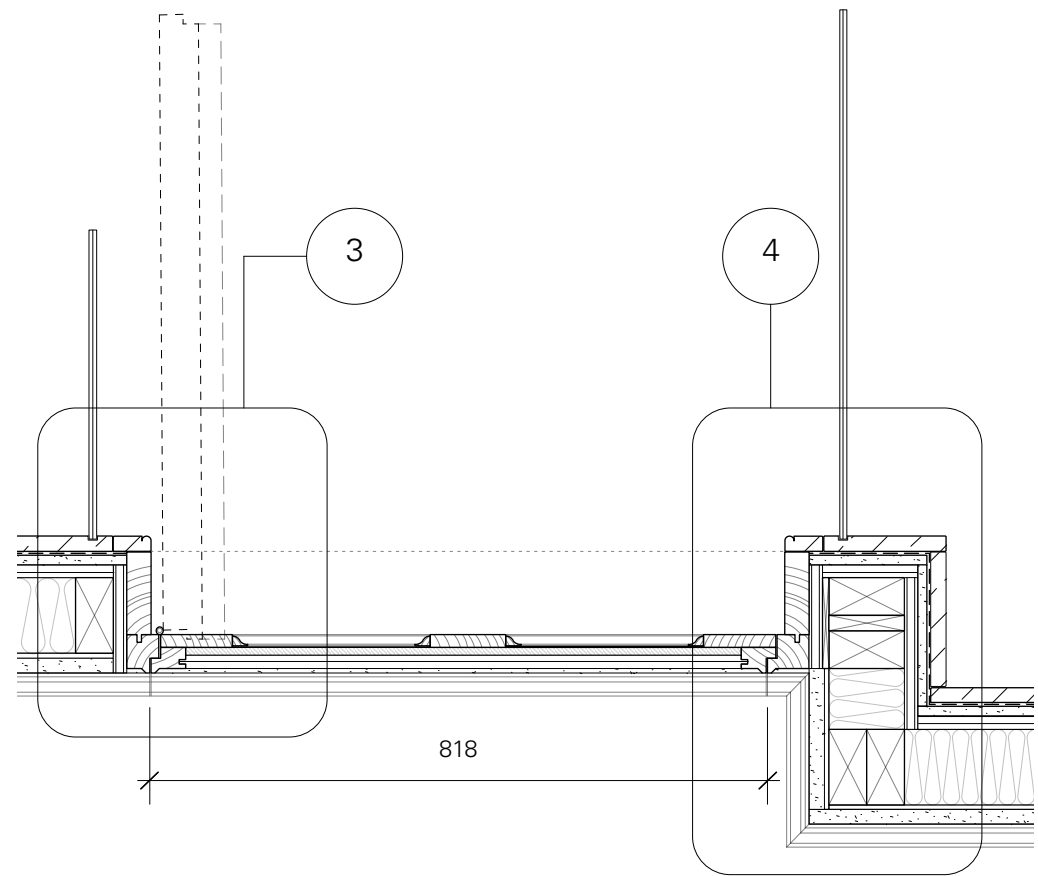

2 PLAN OF DOOR D2.02
1:10

HC	PURSUANT TO PLANNING CONDITIONS	17/05/2019	P0
DRAWN BY / REVISION		DATE	NO.

PLANNING	SCALE.	AS SHOWN
----------	--------	----------

DETAILS OF DOOR D2.02

903.8 P0

33 FITZROY SQUARE W1T 6EU	263 JOB NO.
------------------------------	----------------

TC
A

Thomas Croft Architects
Studio 117, Great Western Studios
65 Alfred Road
London, W2 5EU
United Kingdom
+44 (0)20 8962 0066
email@thomascroft.com
www.thomascroft.com