


NOTES.

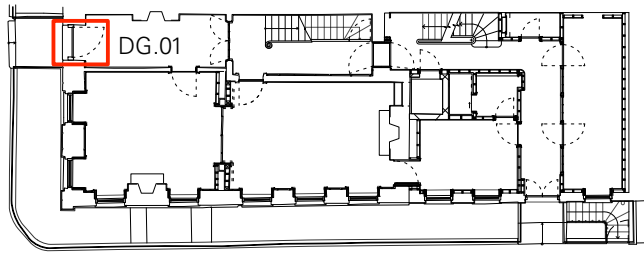


KEY PLAN - UPPER GROUND FLOOR




ALL DOOR FURNITURE AND
IRONMONGERY RETAINED &
REFURBISHED

EXISTING DOOR RETAINED &
REFURBISHED

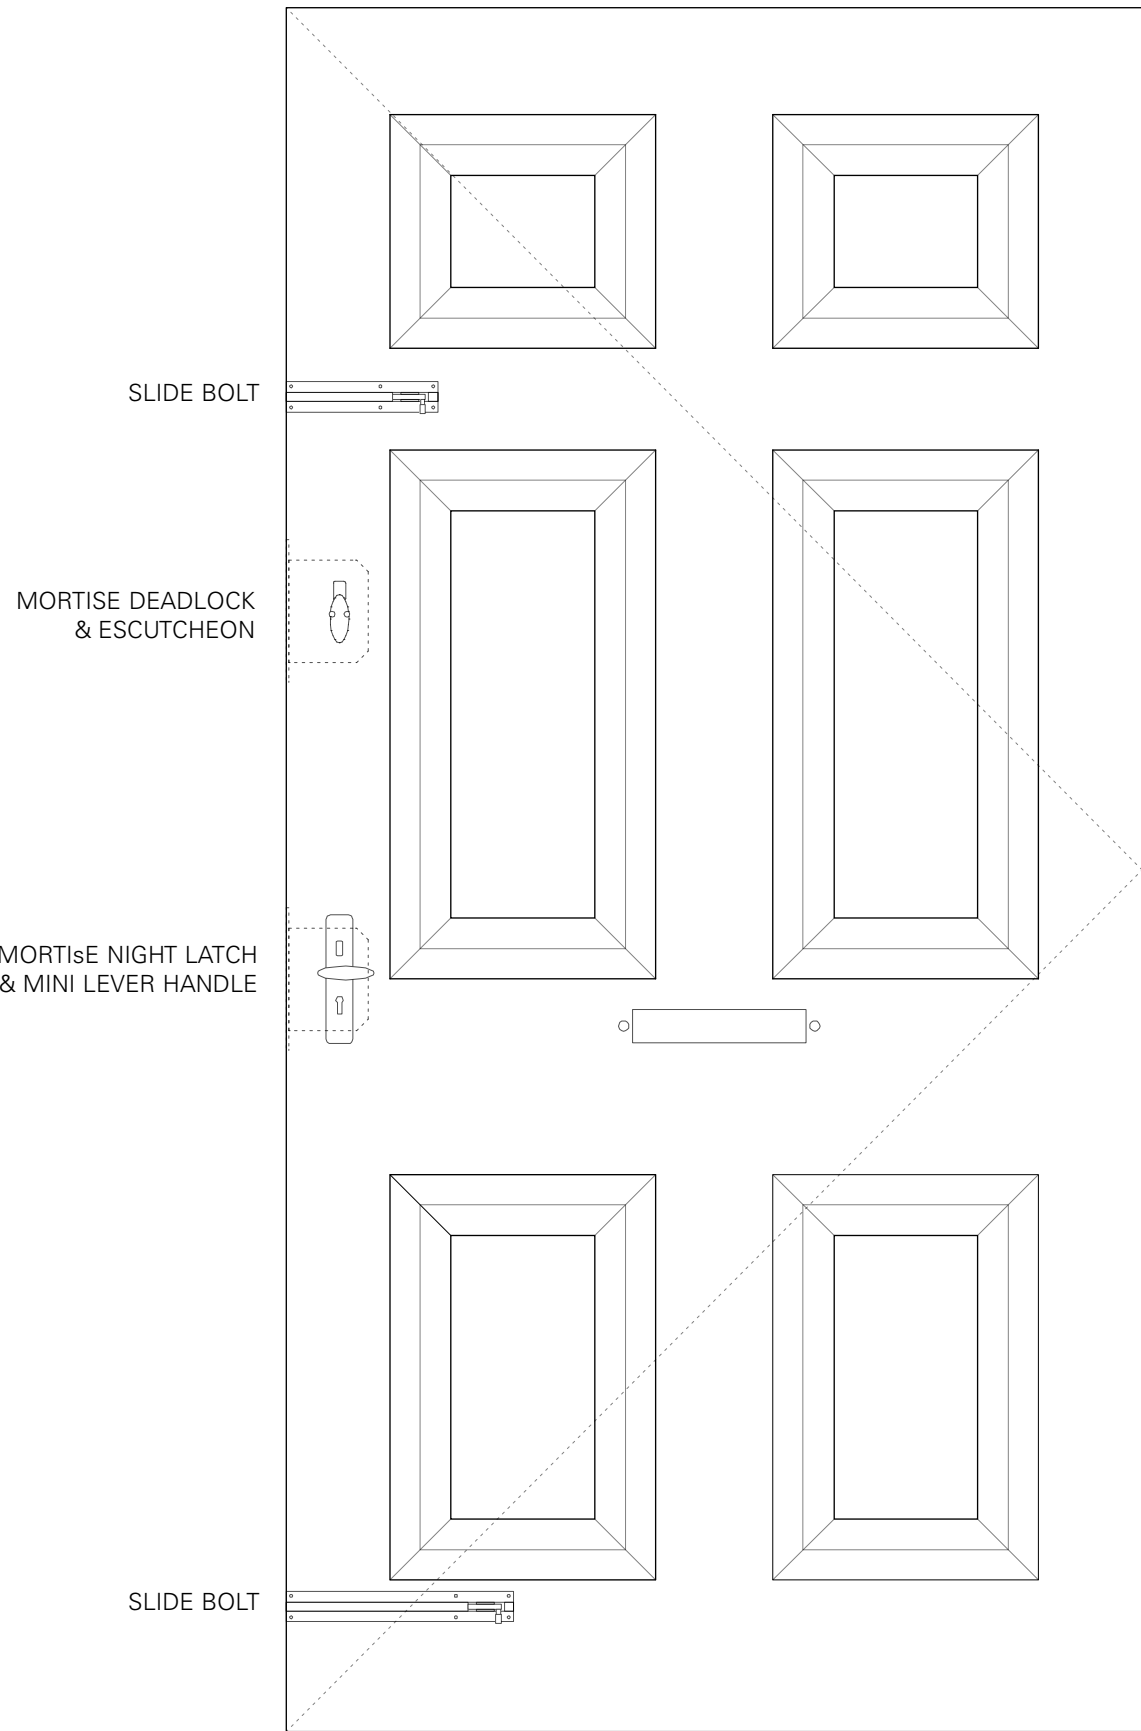

2 EXISTING INTERNAL ELEVATION OF DOOR
1:10

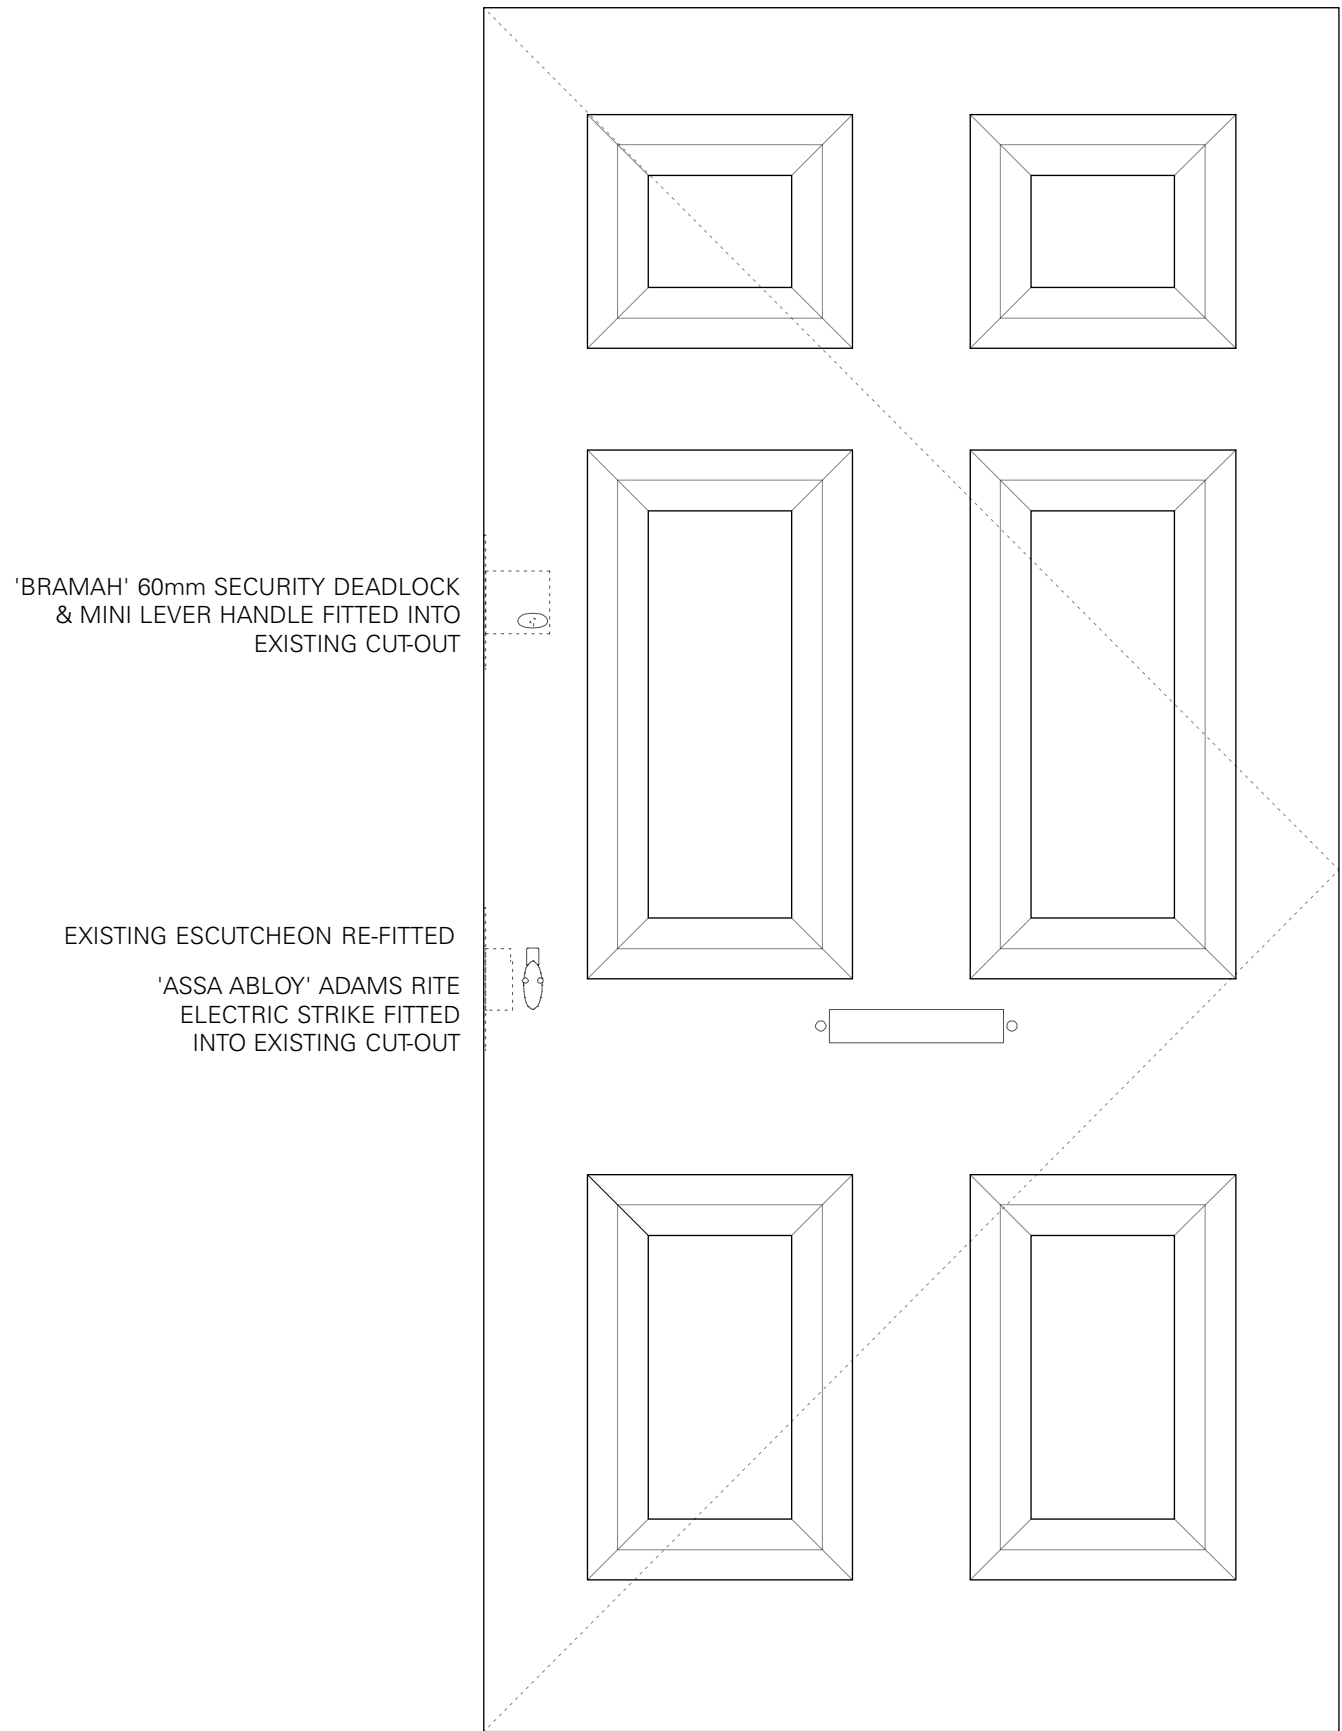

3 PROPOSED INTERNAL ELEVATION OF DOOR
1:10

1 ELEVATION DOOR DG.01
1:10

HC	PURSUANT TO PLANNING CONDITIONS	17/05/2019	P0
DRAWN BY / REVISION		DATE	NO.

PLANNING	SCALE.	AS SHOWN
----------	--------	----------

DETAILS OF DOOR DG.01		
-----------------------	--	--

905	P0
SHEET NO.	REVISION.

33 FITZROY SQUARE W1T 6EU	263 JOB NO.
------------------------------	----------------

TC
A

Thomas Croft Architects
Studio 117, Great Western Studios
65 Alfred Road
London, W2 5EU
United Kingdom
+44 (0)20 8962 0066
email@thomascroft.com
www.thomascroft.com