




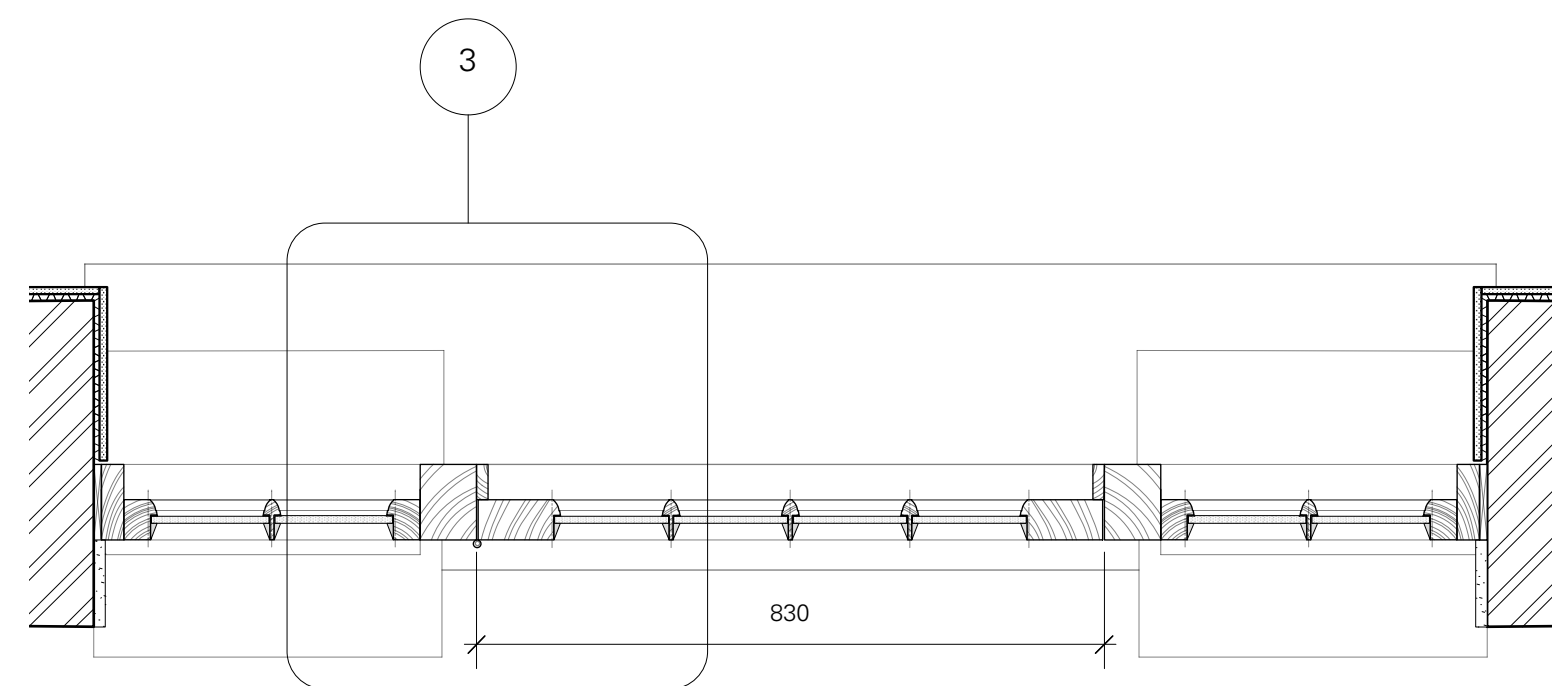


2 PLAN OF DOOR DB.04
1:10

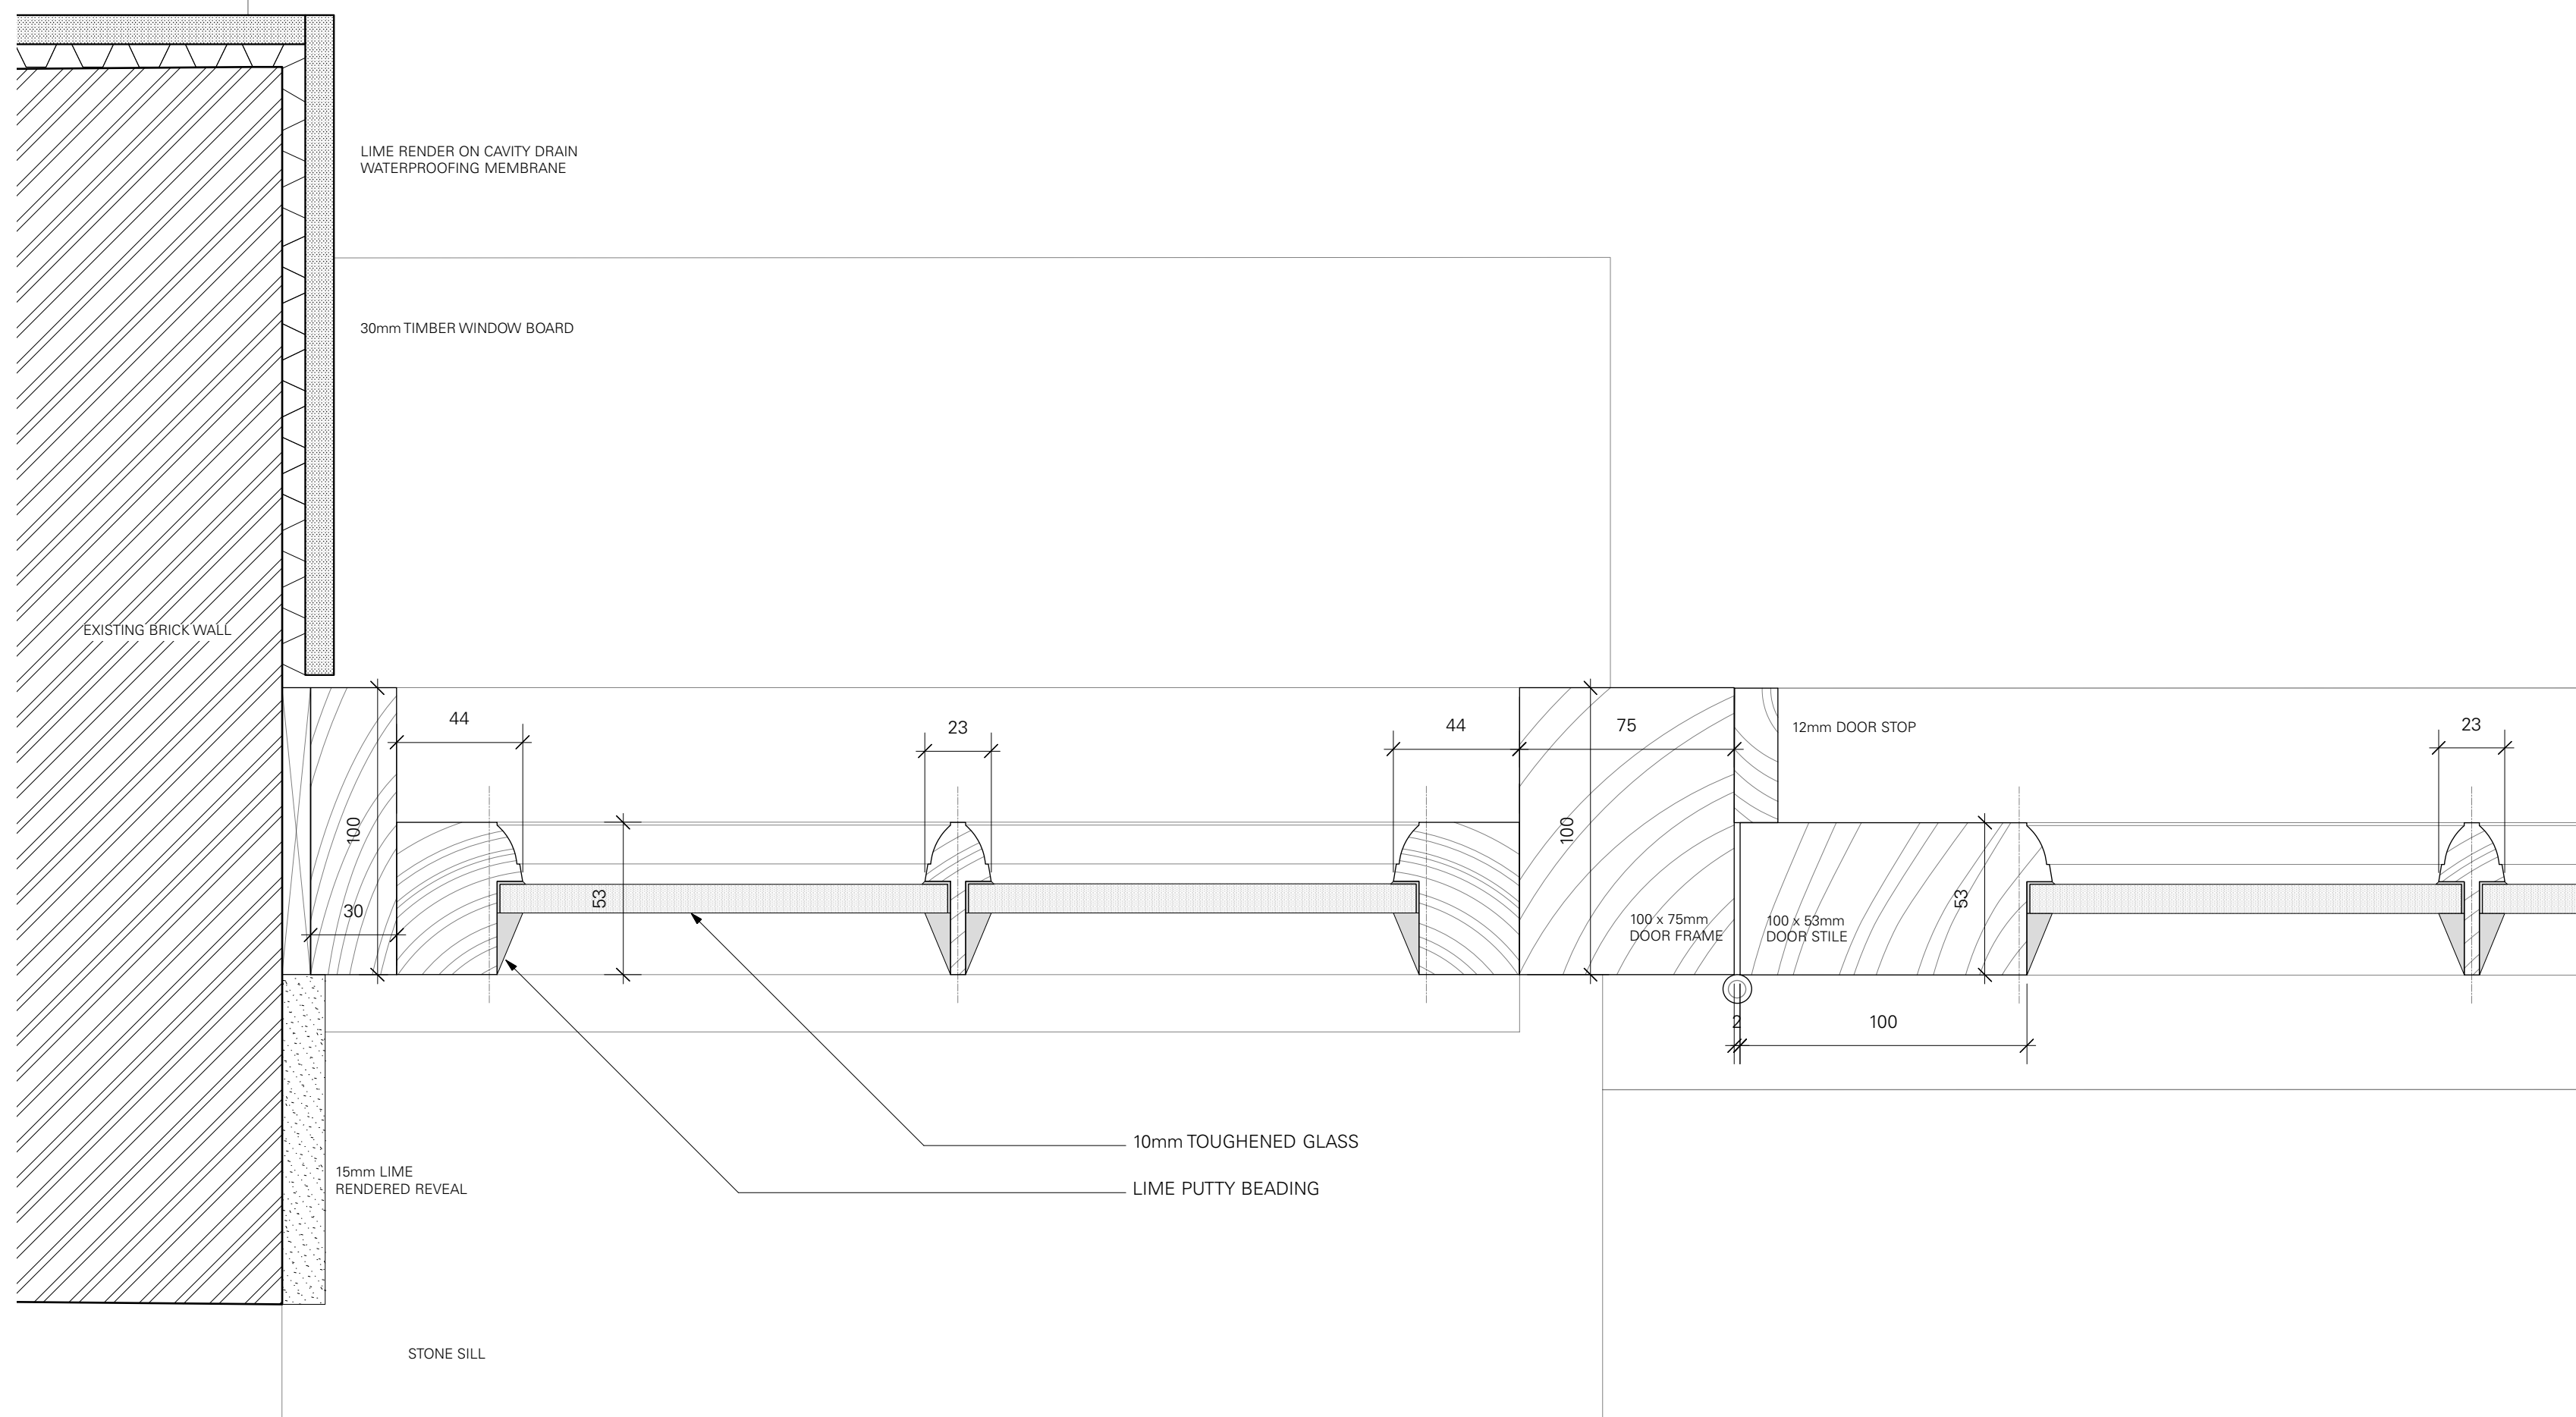


3 DETAIL OF DOOR JAMB
1:2

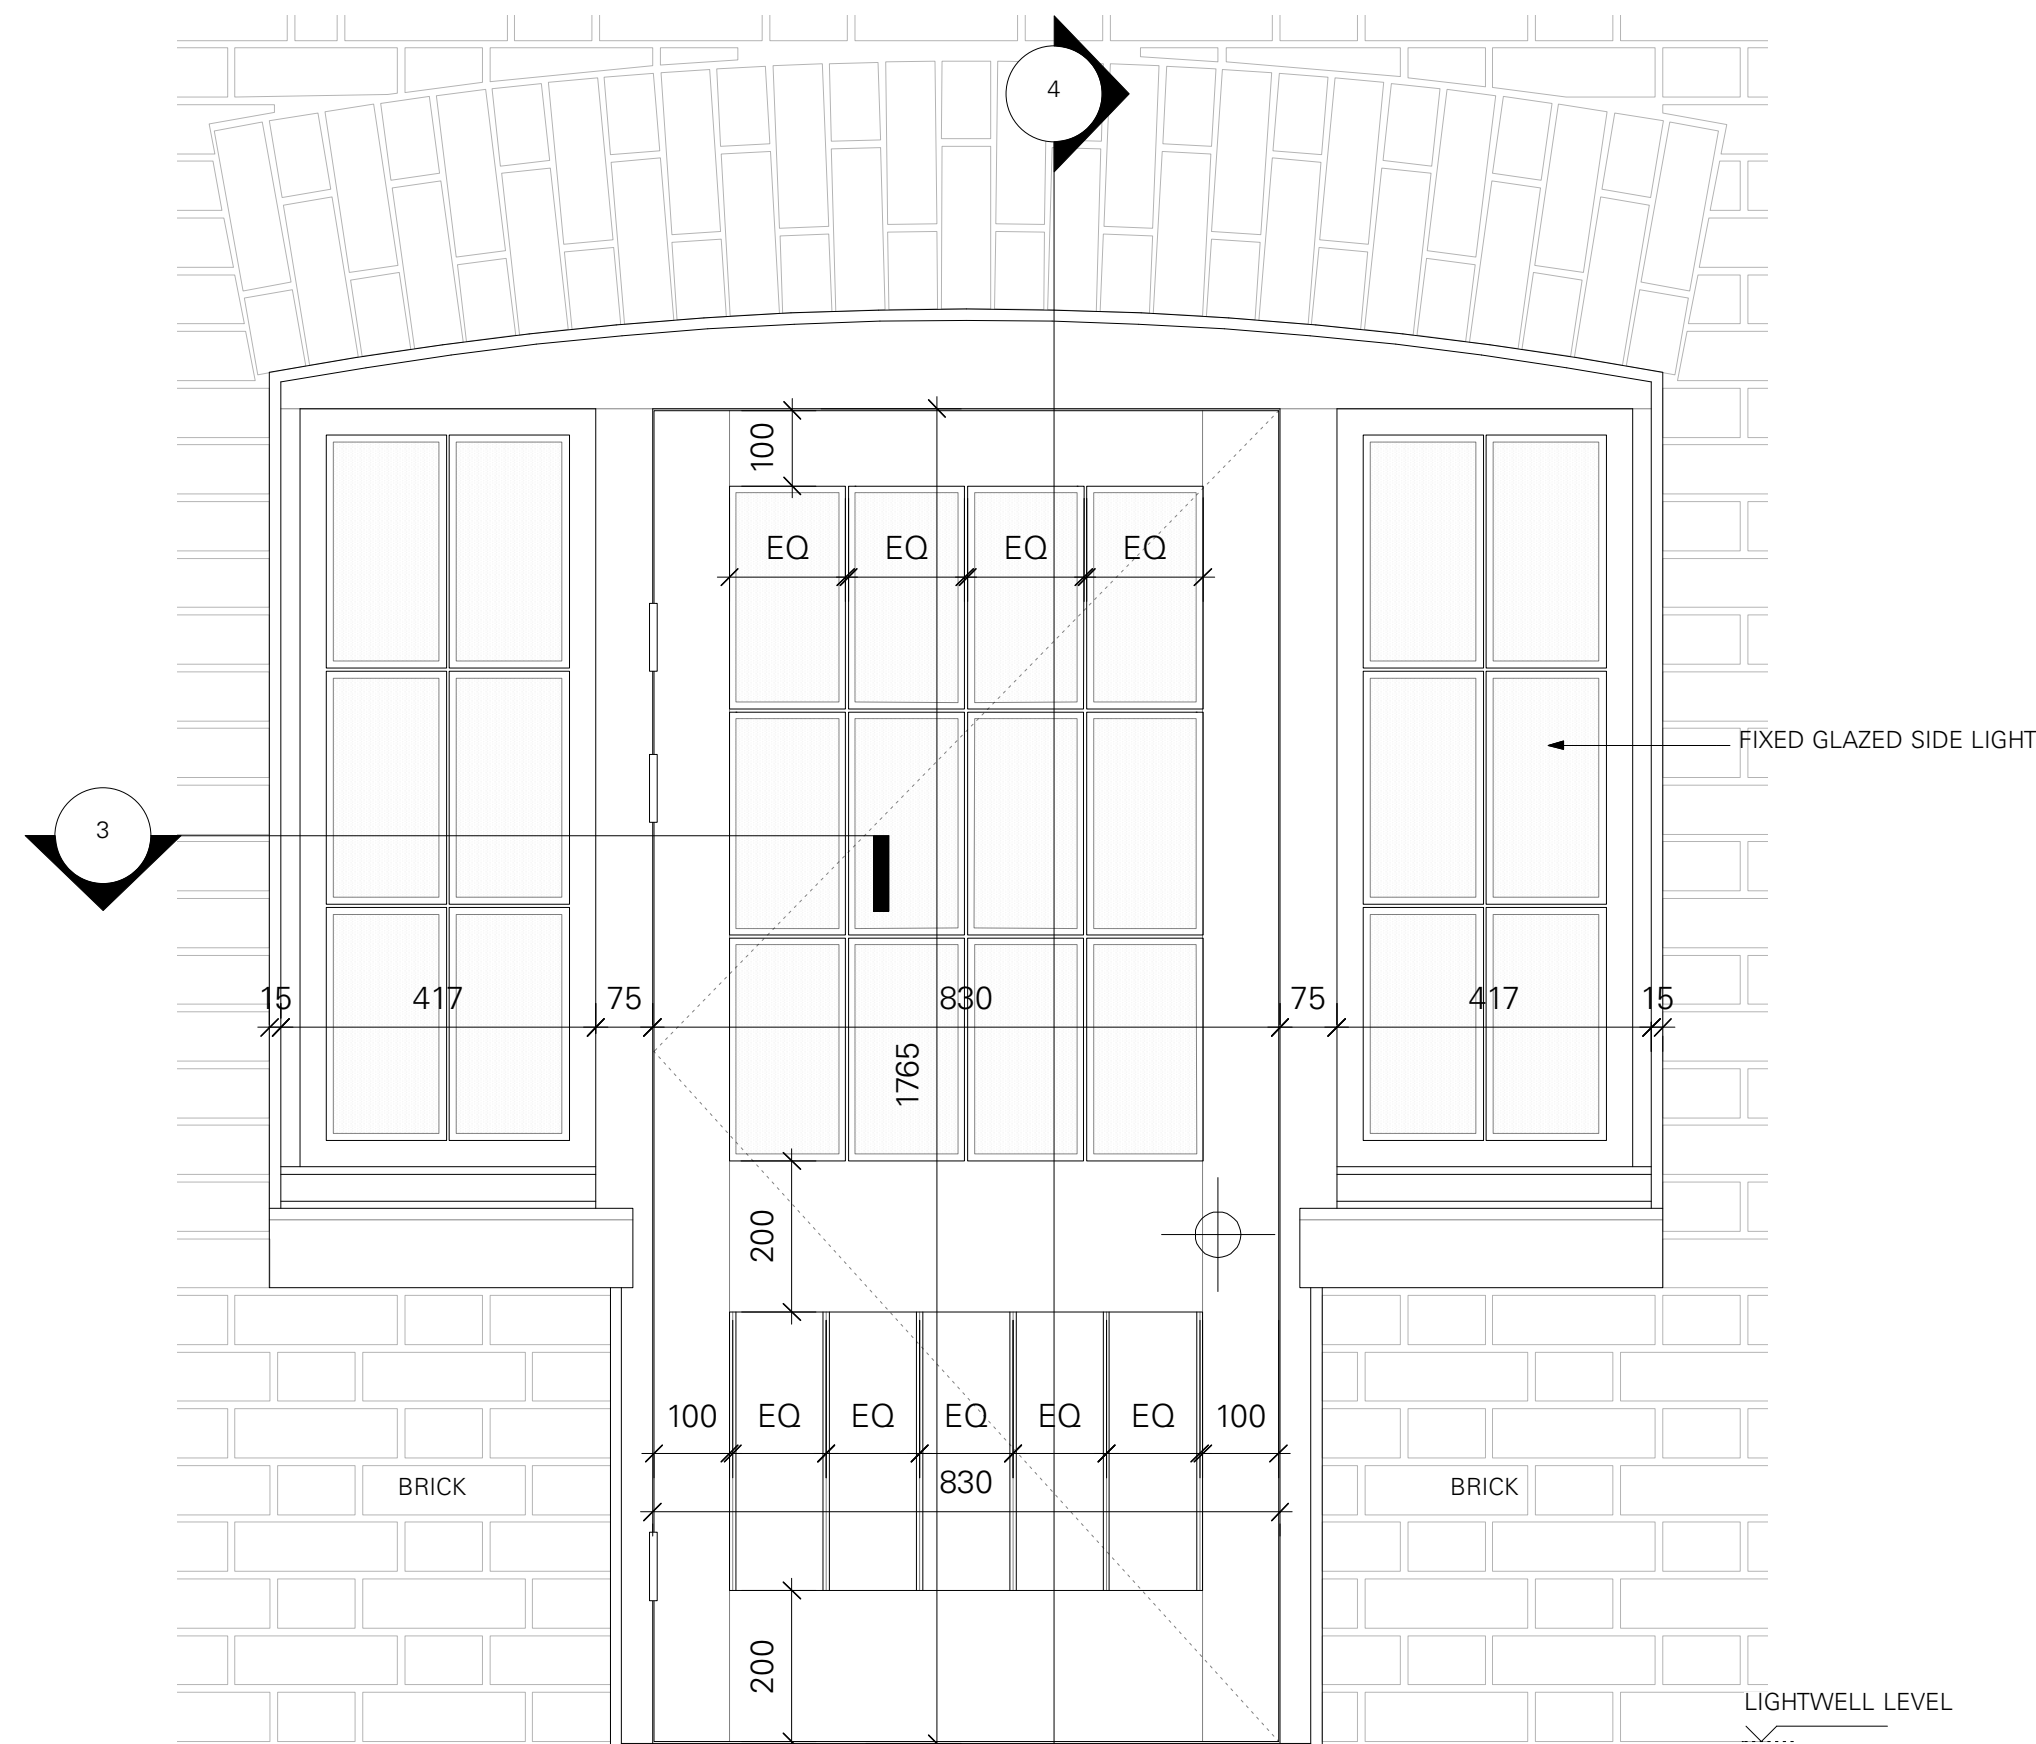

1 ELEVATION DOOR DB.04
1:10

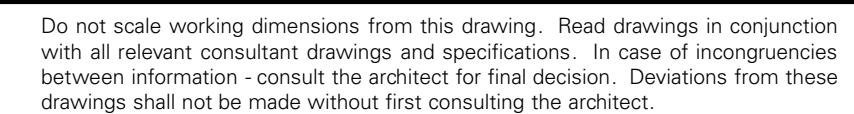

NOTES.

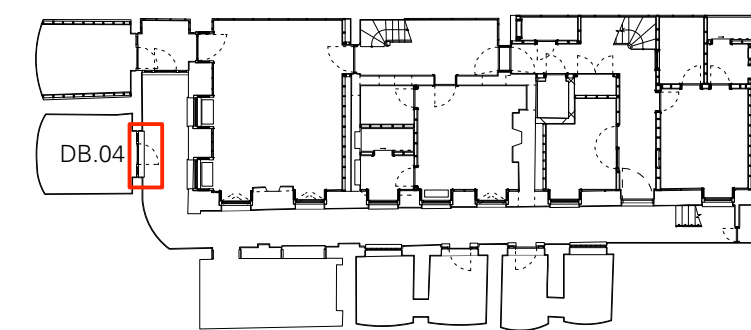

KEY PLAN - LOWER GROUND FLOOR

— FIXED GLAZED SIDE LIGHT

LIGHTWELL LEVEL

HC PURSUANT TO PLANNING CONDITIONS	17/05/2019	P0
DRAWN BY / REVISION	DATE	NO.

PLANNING	SCALE. AS SHOWN
----------	-----------------

DETAILS OF DOOR DB.04

905.6 P0

SHEET NO.	REVISION
-----------	----------

33 FITZROY SQUARE
W1T 6EU

263

$$\frac{TC}{A}$$

Thomas Croft Architects
Studio 117, Great Western Studios
65 Alfred Road
London, W2 5EU
United Kingdom

+44 (0)20 8962 0066
email@thomascroft.com
www.thomascroft.com