



Do not scale working dimensions from this drawing. Read drawings in conjunction with all relevant consultant drawings and specifications. In case of incongruencies between information - consult the architect for final decision. Deviations from these drawings shall not be made without first consulting the architect.


NOTES.

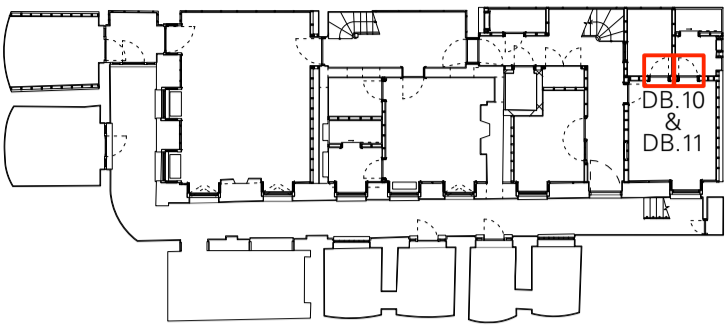


KEY PLAN - LOWER GROUND FLOOR

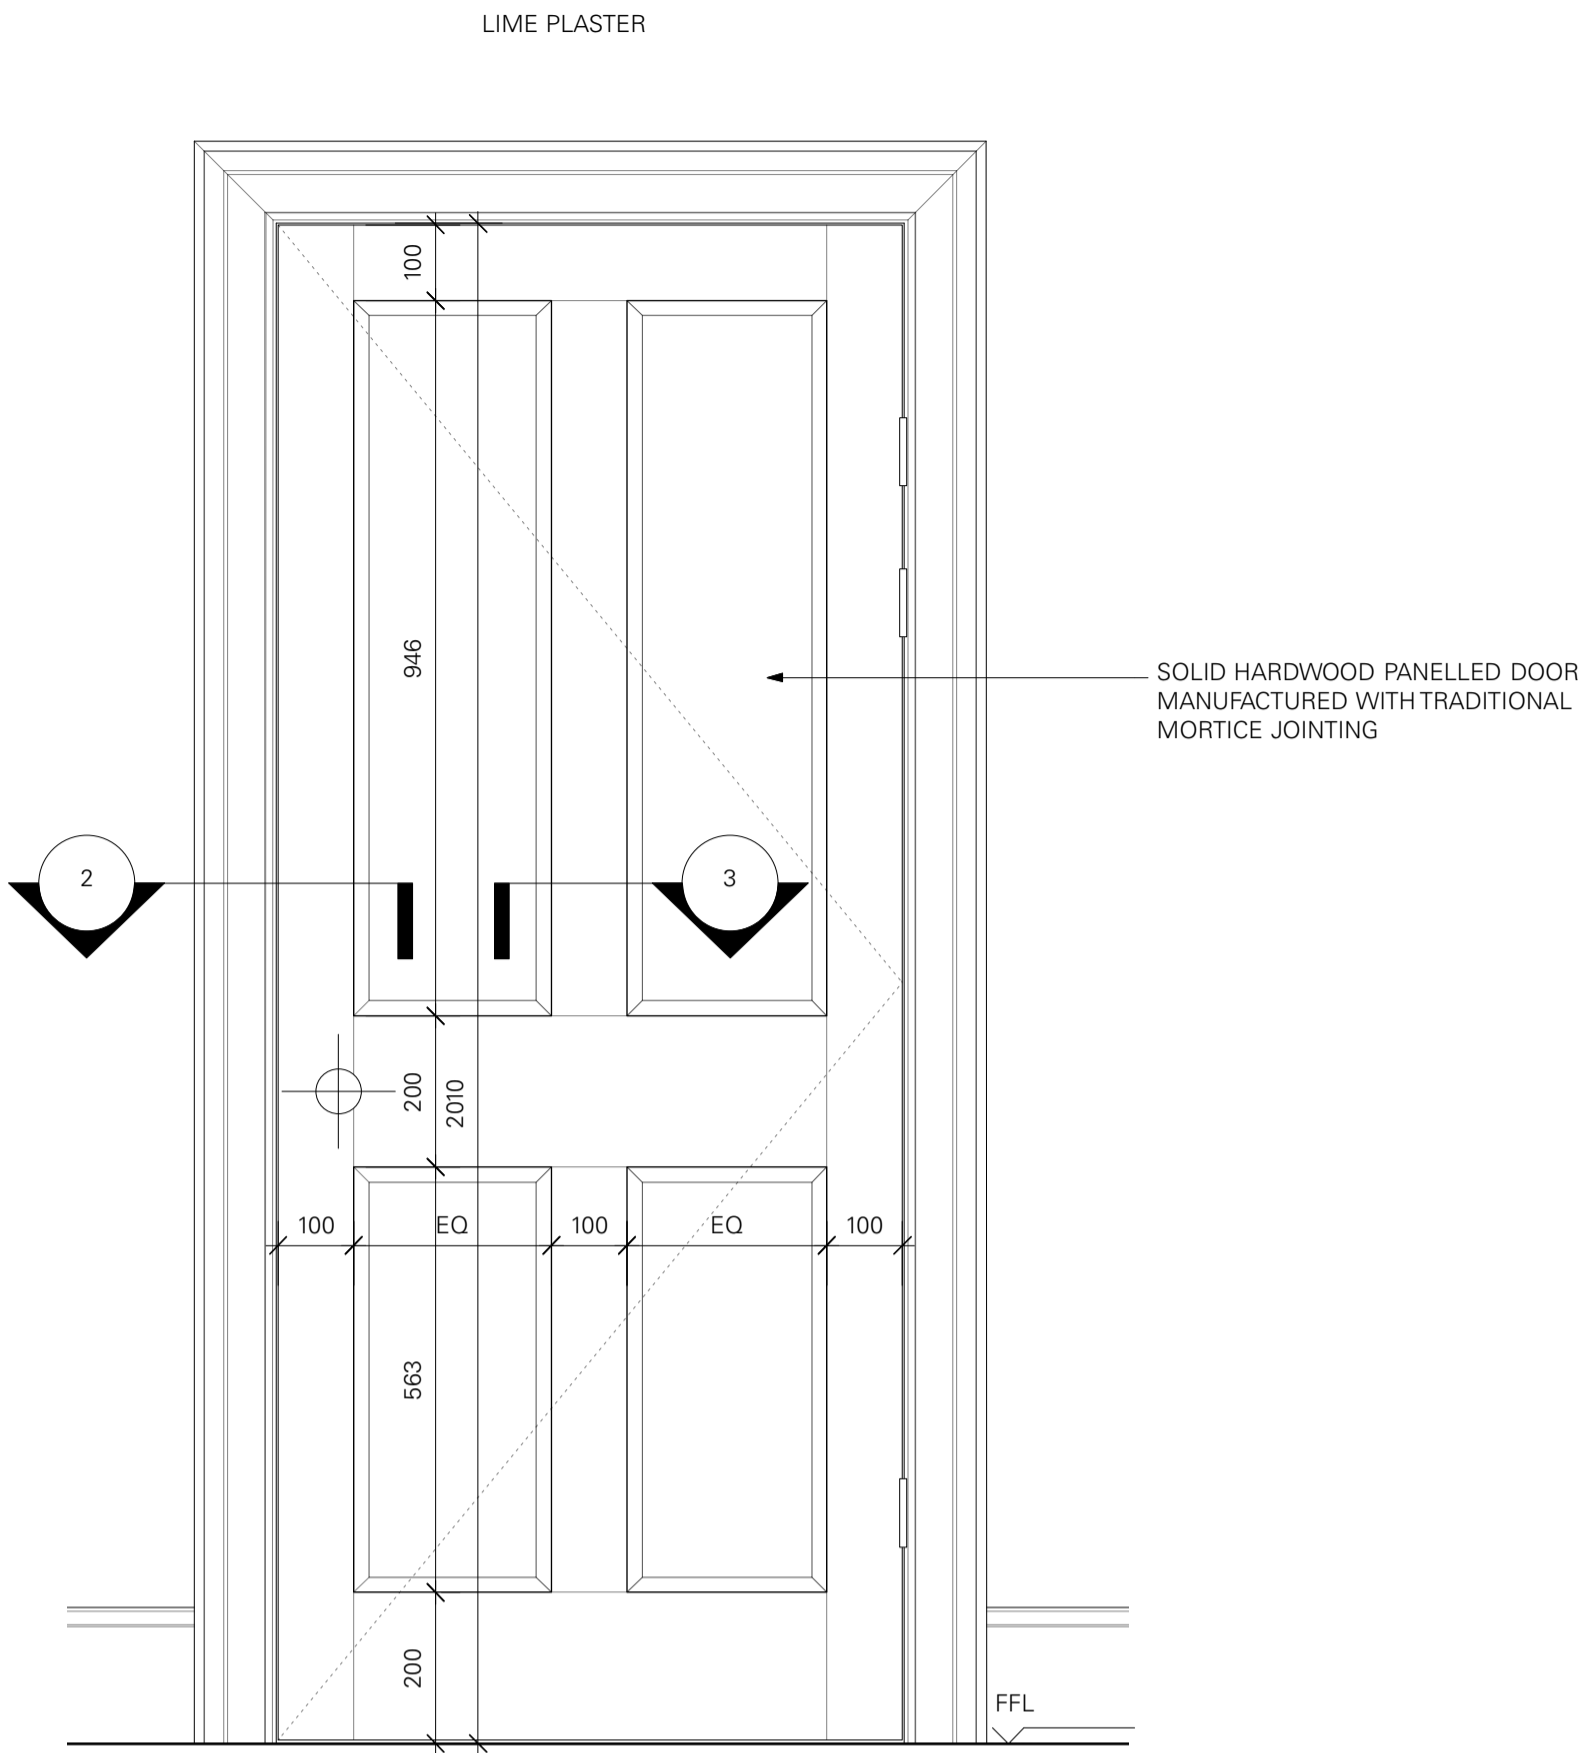


1 ELEVATION DOOR DB.10 & DB.11
1:10

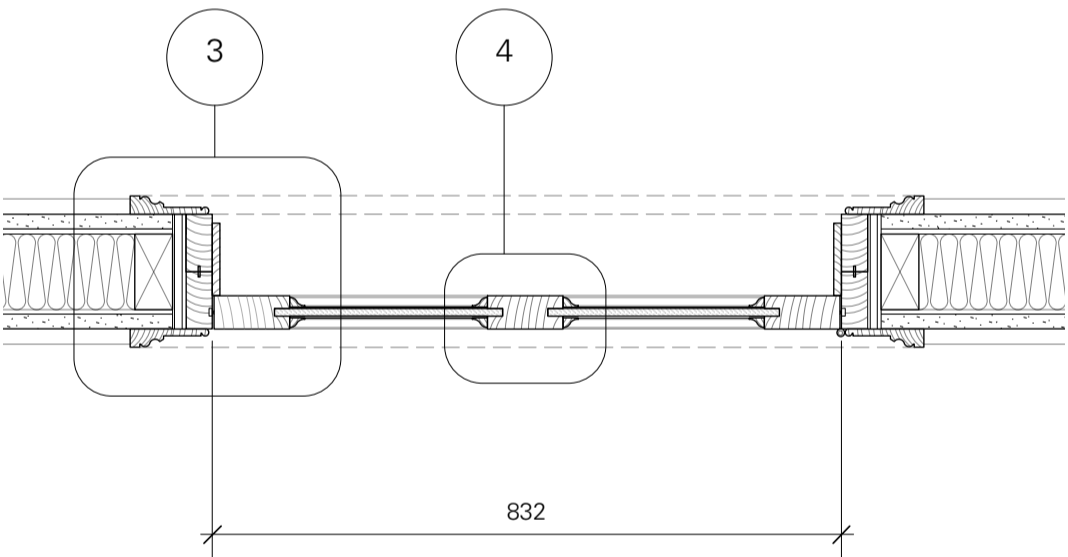

2 PLAN OF DOOR DB.10 & DB.11
1:10

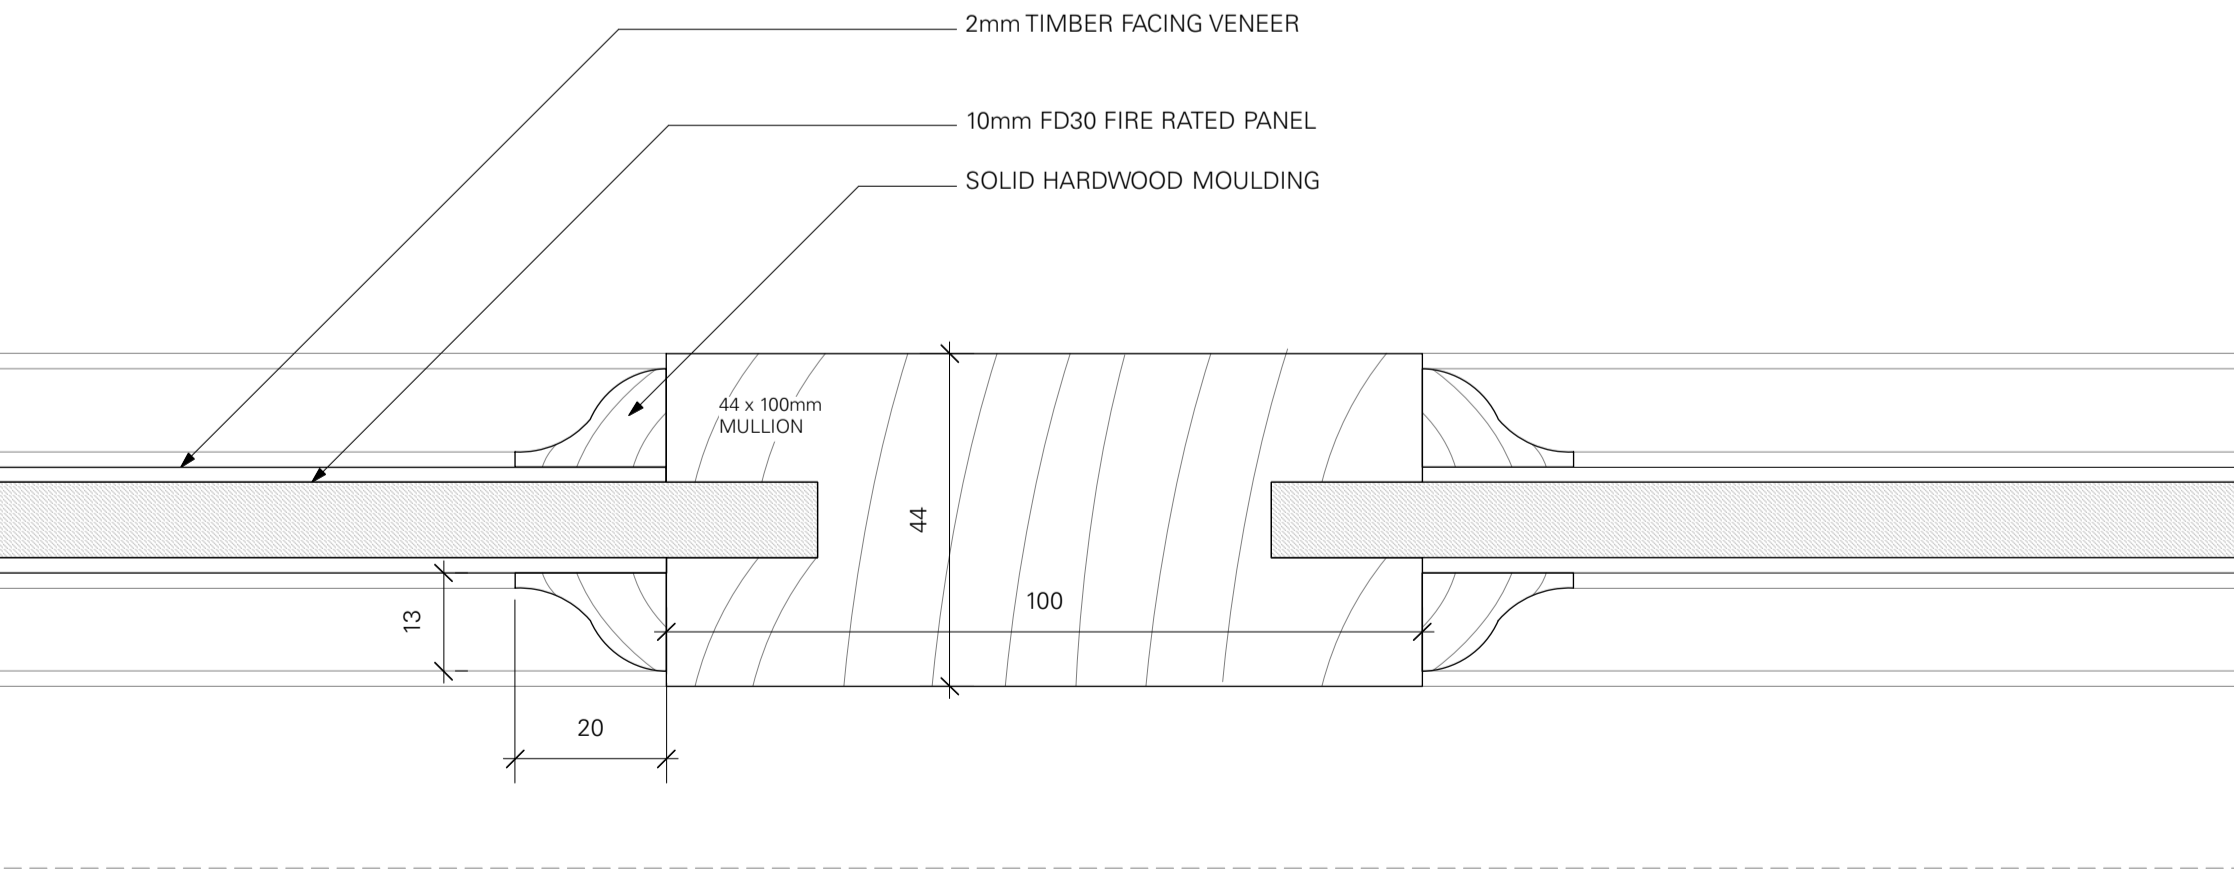

3 DETAIL OF DOOR MULLION
1:1

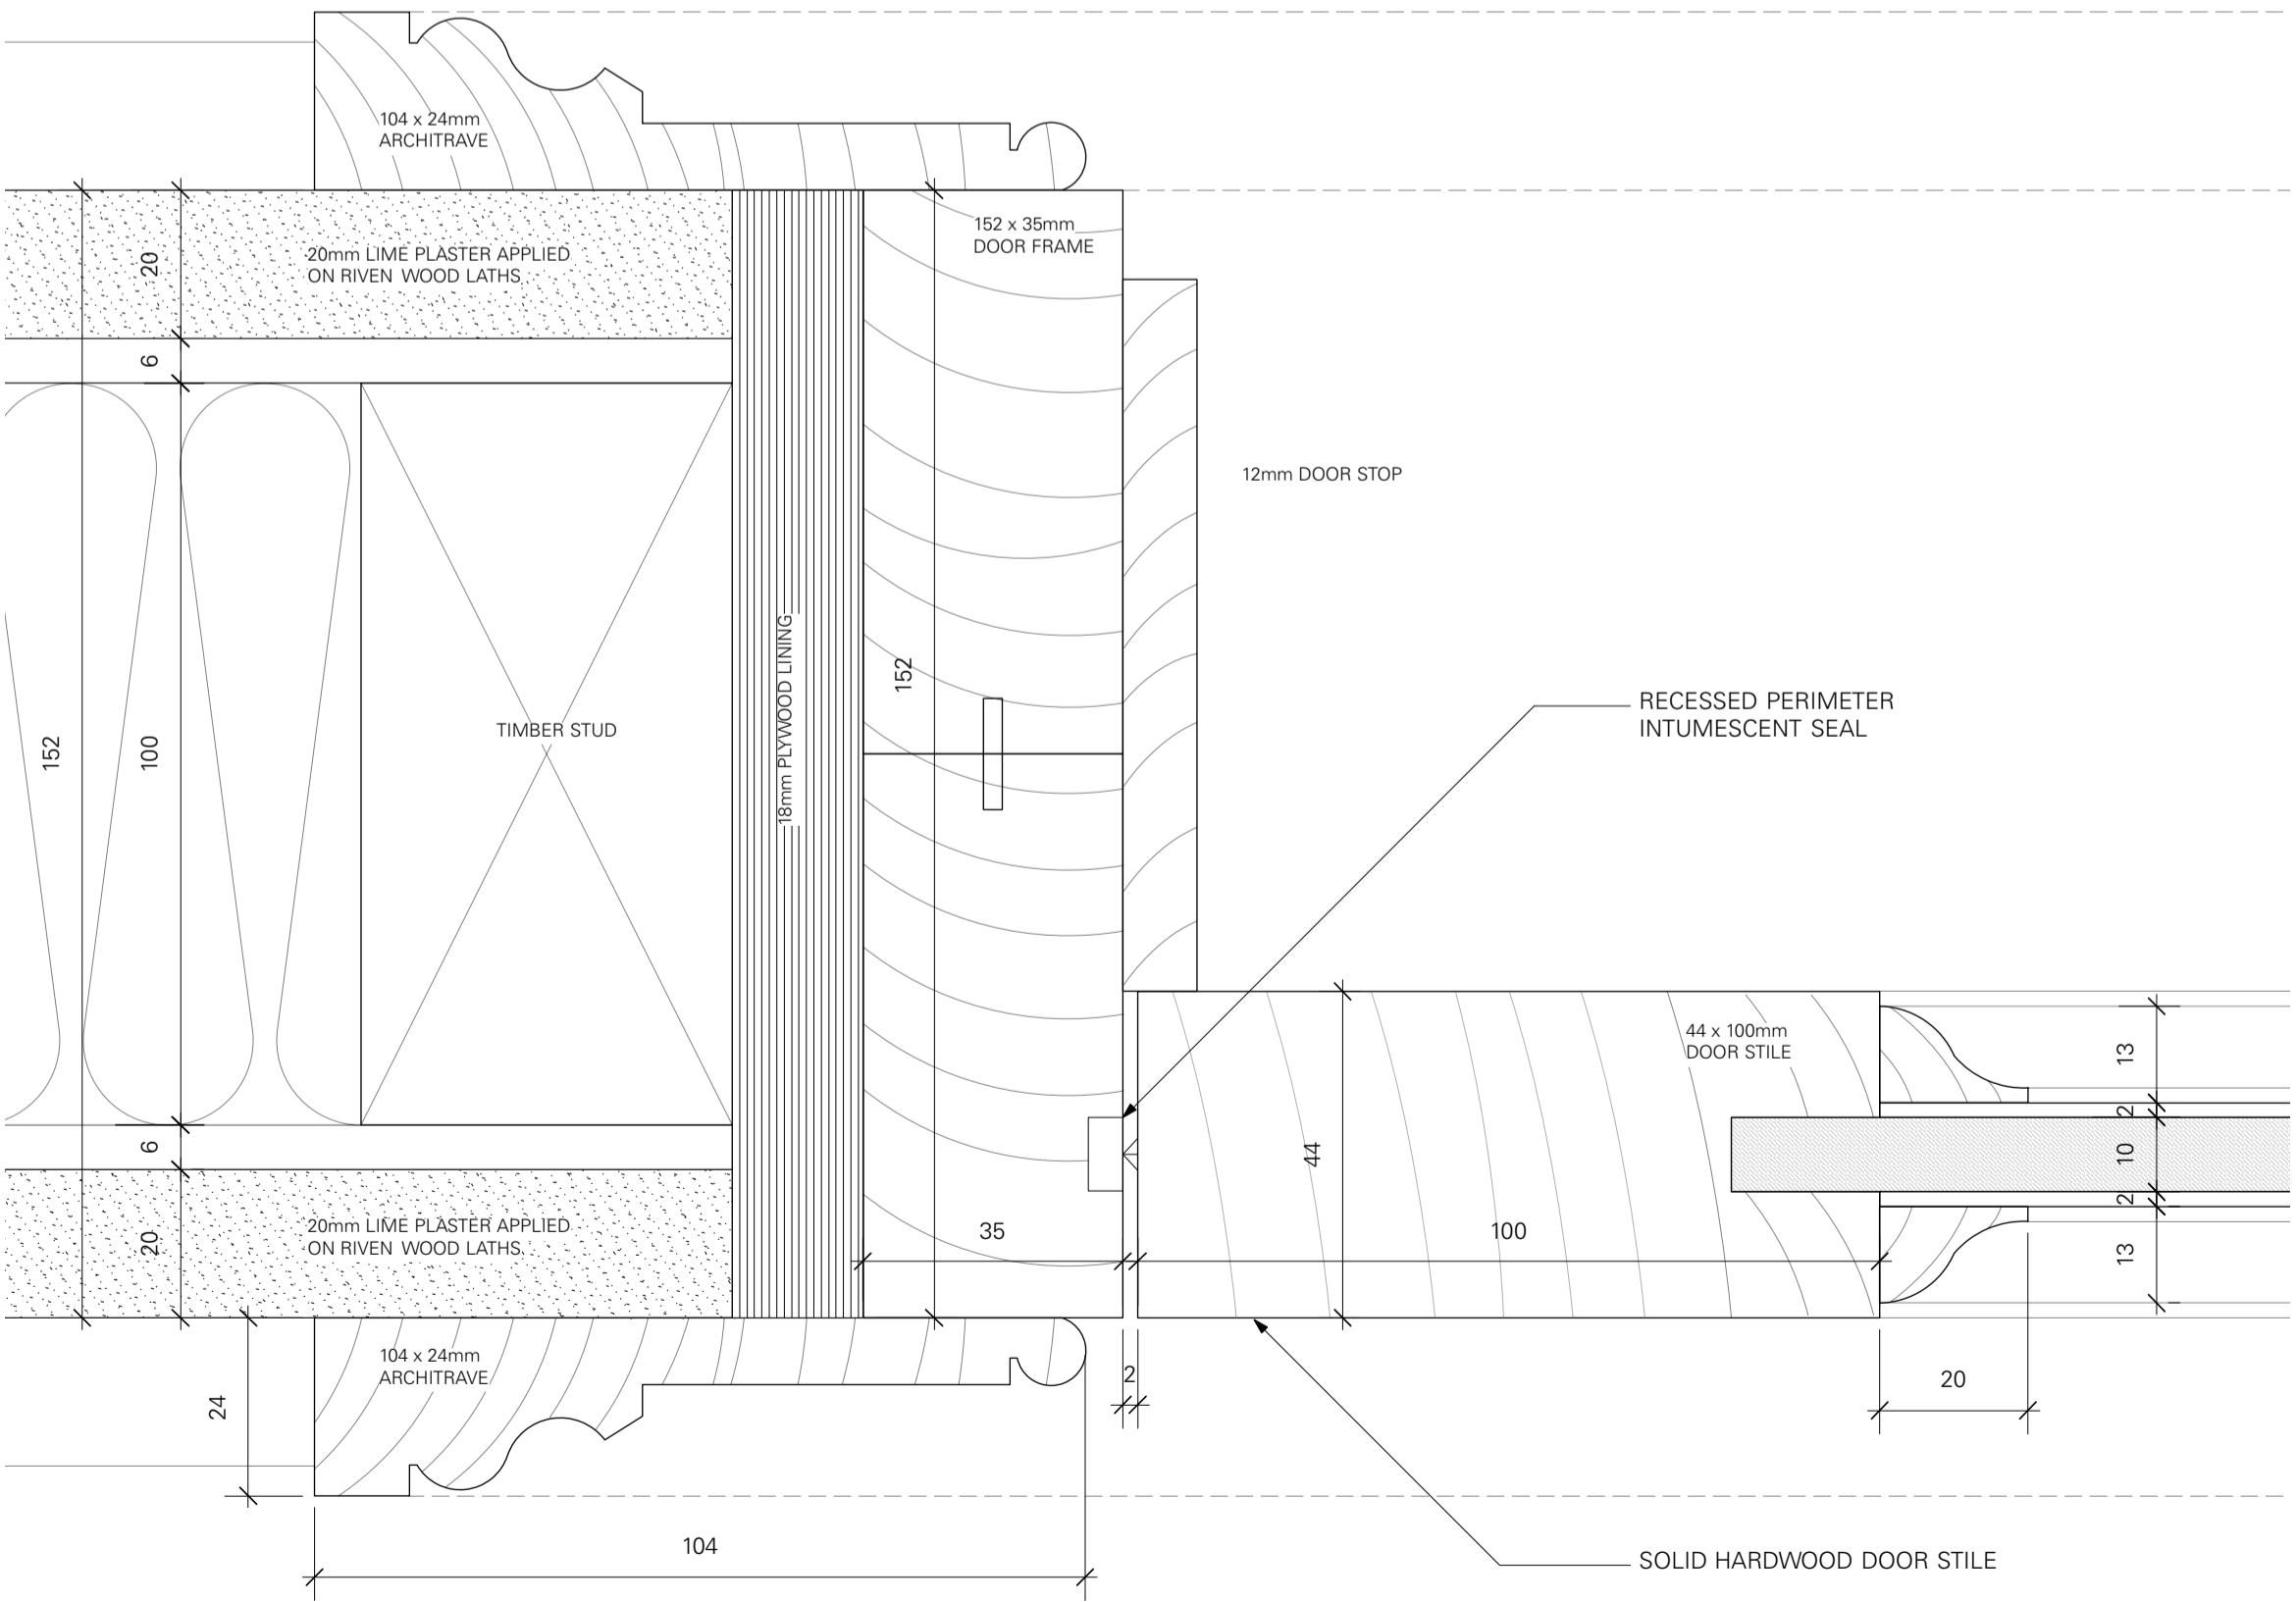

4 DETAIL OF DOOR JAMB @ WALL ABUTMENT
1:1

HC PURSUANT TO PLANNING CONDITIONS	17/05/2019	P0
DRAWN BY / REVISION	DATE	NO.
PLANNING	SCALE.	AS SHOWN
DETAILS OF DOORS DB.10 & DB.11	901.2	P0
	SHEET NO.	REVISION.
33 FITZROY SQUARE W1T 6EU	263	JOB NO.

TC
A

Thomas Croft Architects
Studio 117, Great Western Studios
65 Alfred Road
London, W2 5EU
United Kingdom
+44 (0)20 8962 0066
email@thomascroft.com
www.thomascroft.com