




4 DETAIL OF DOOR JAMB DB.15A
1:1

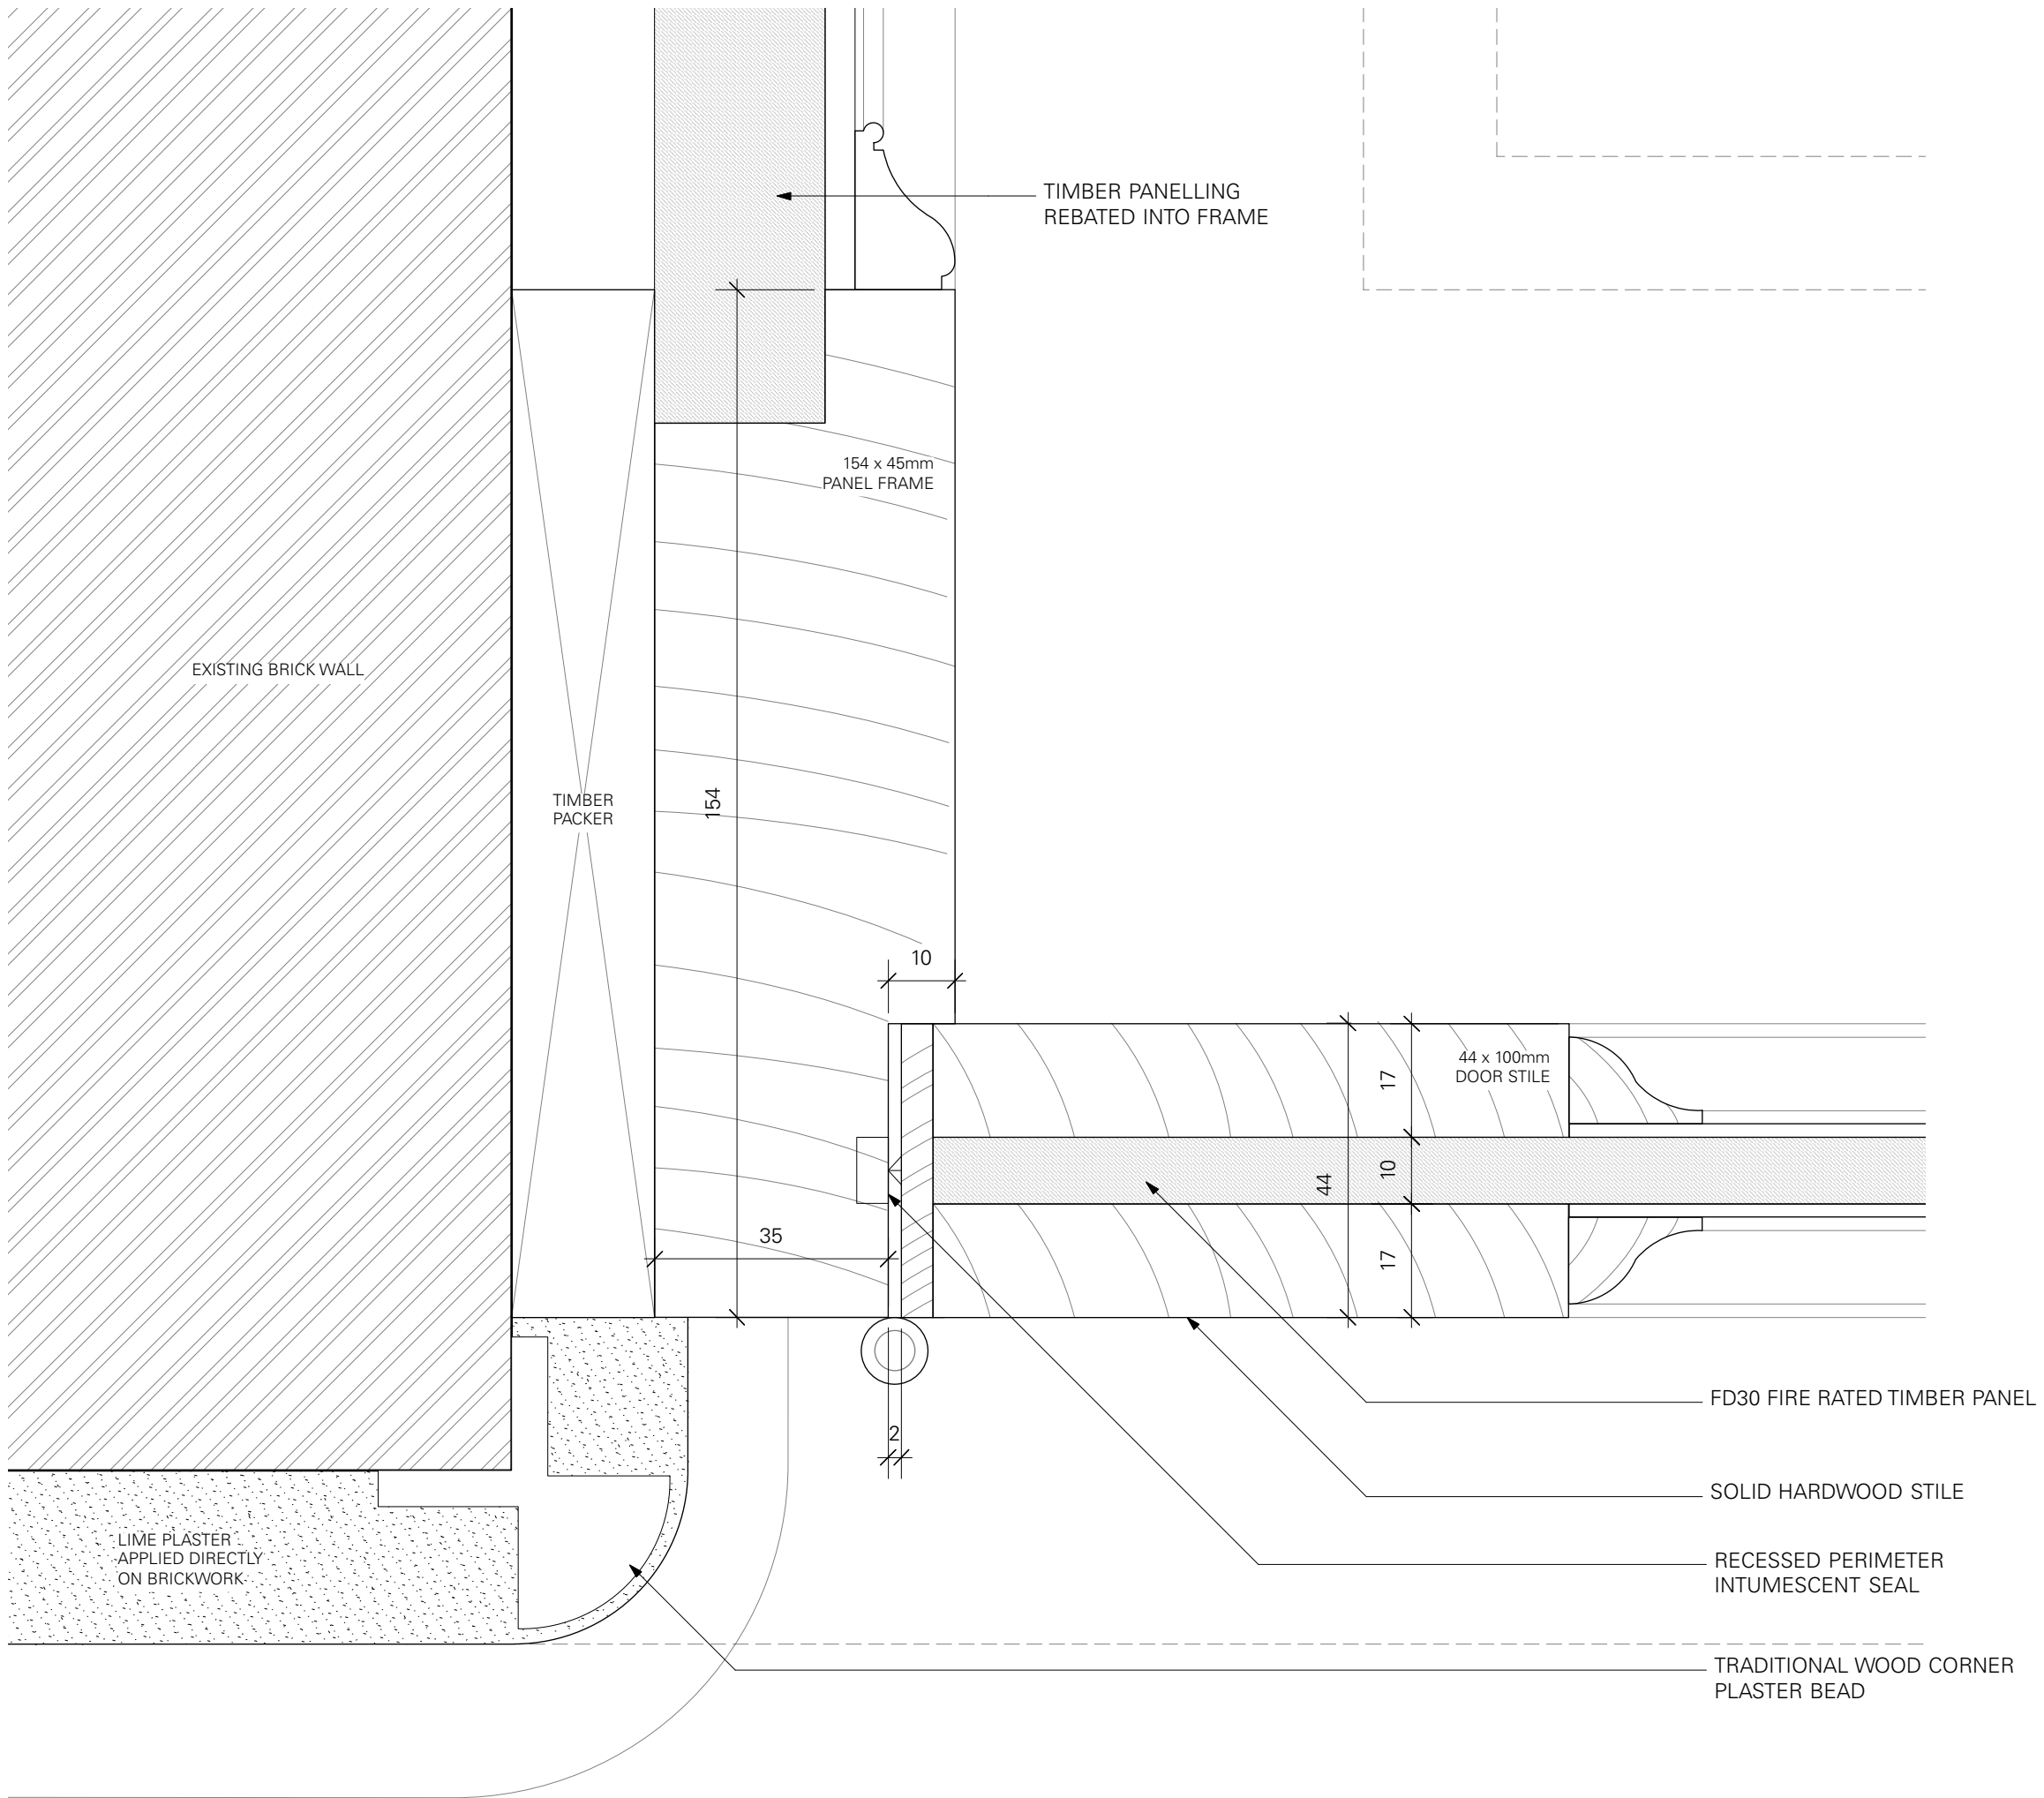


5 DETAIL OF DOOR JAMB DB.15
1:1

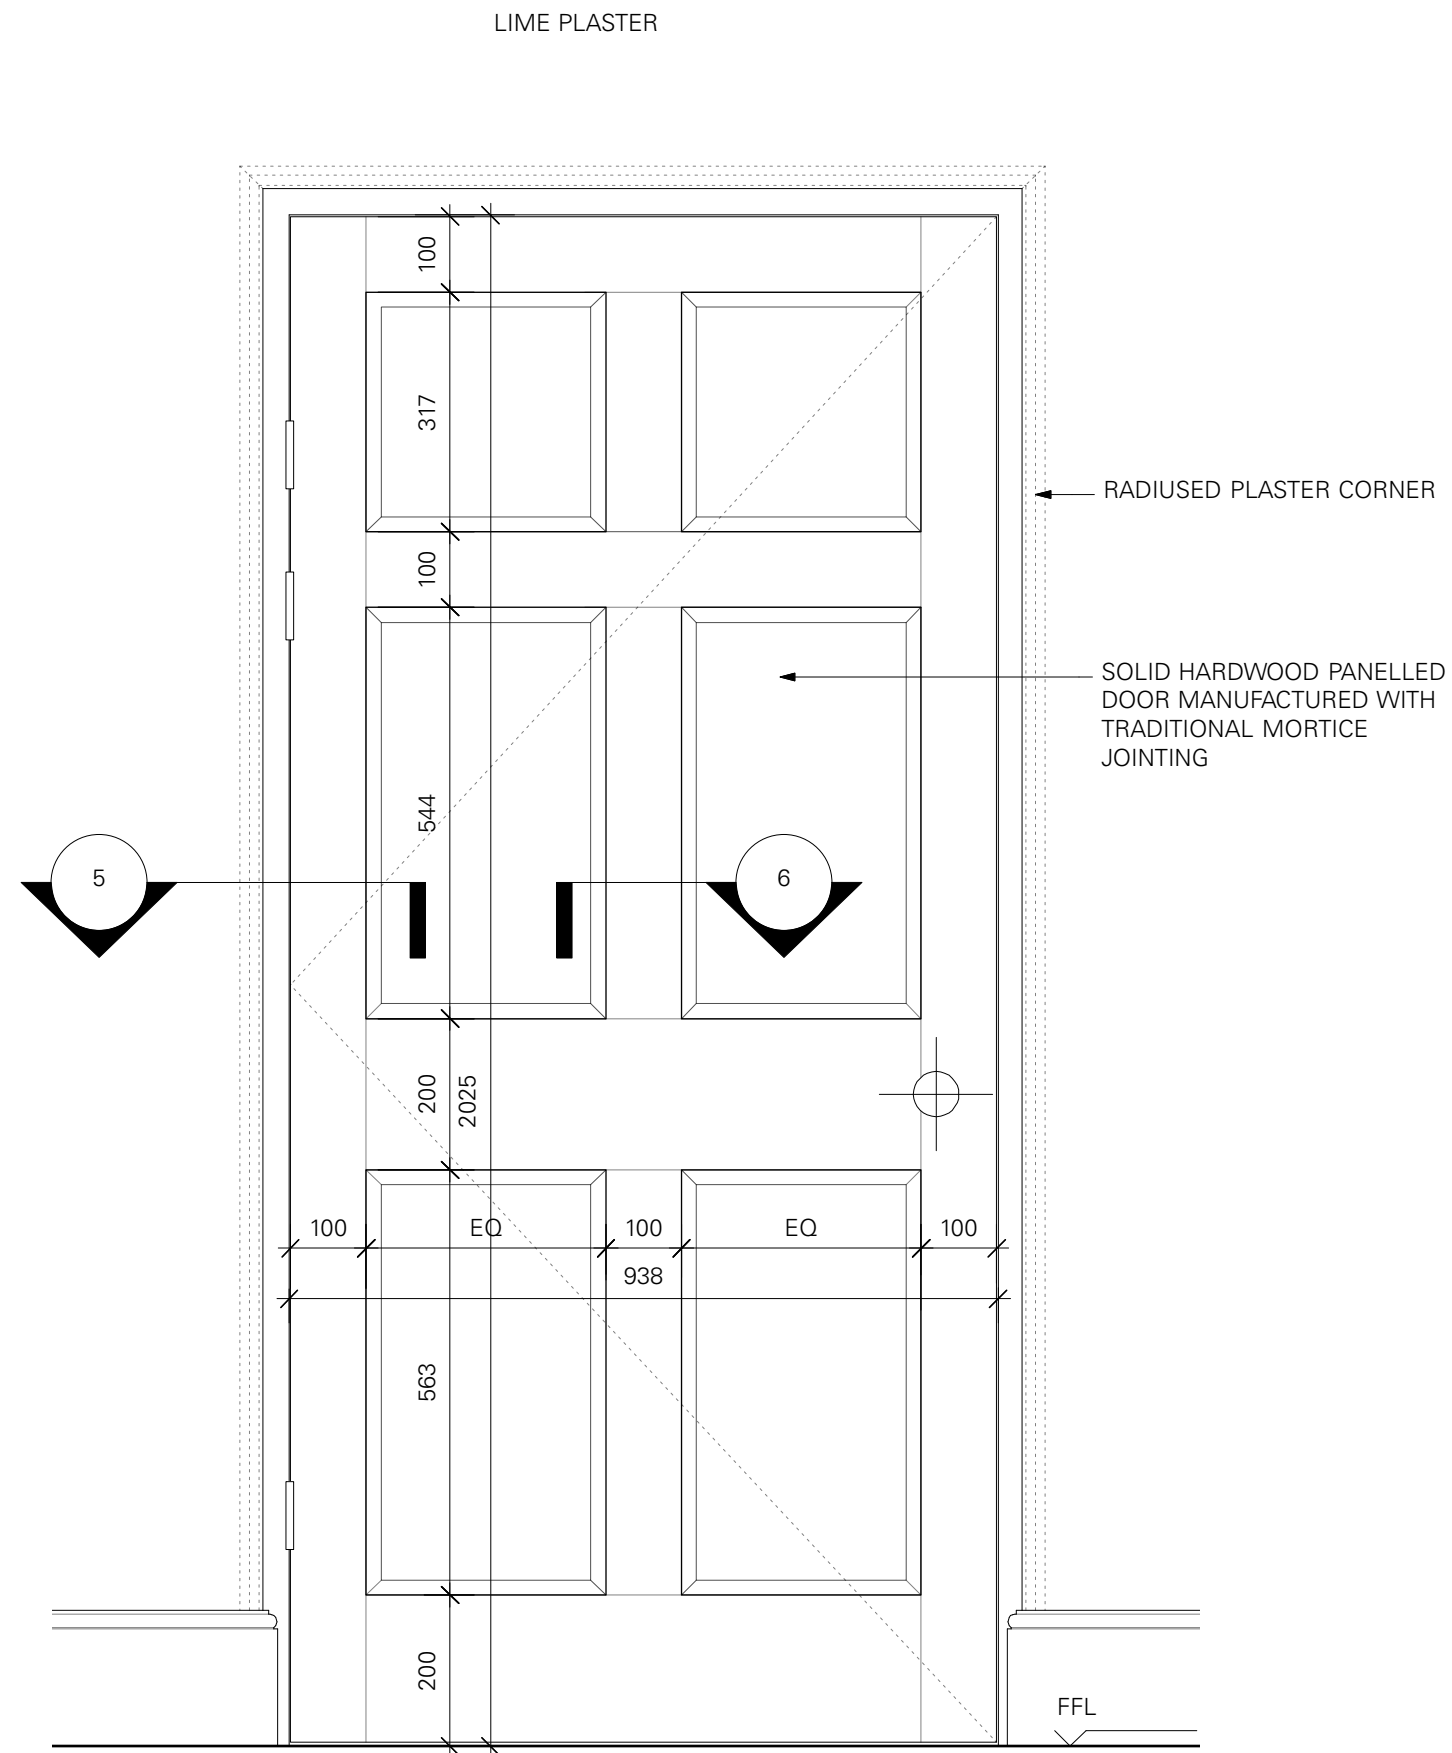


1 ELEVATION DOOR DB.15
1:10

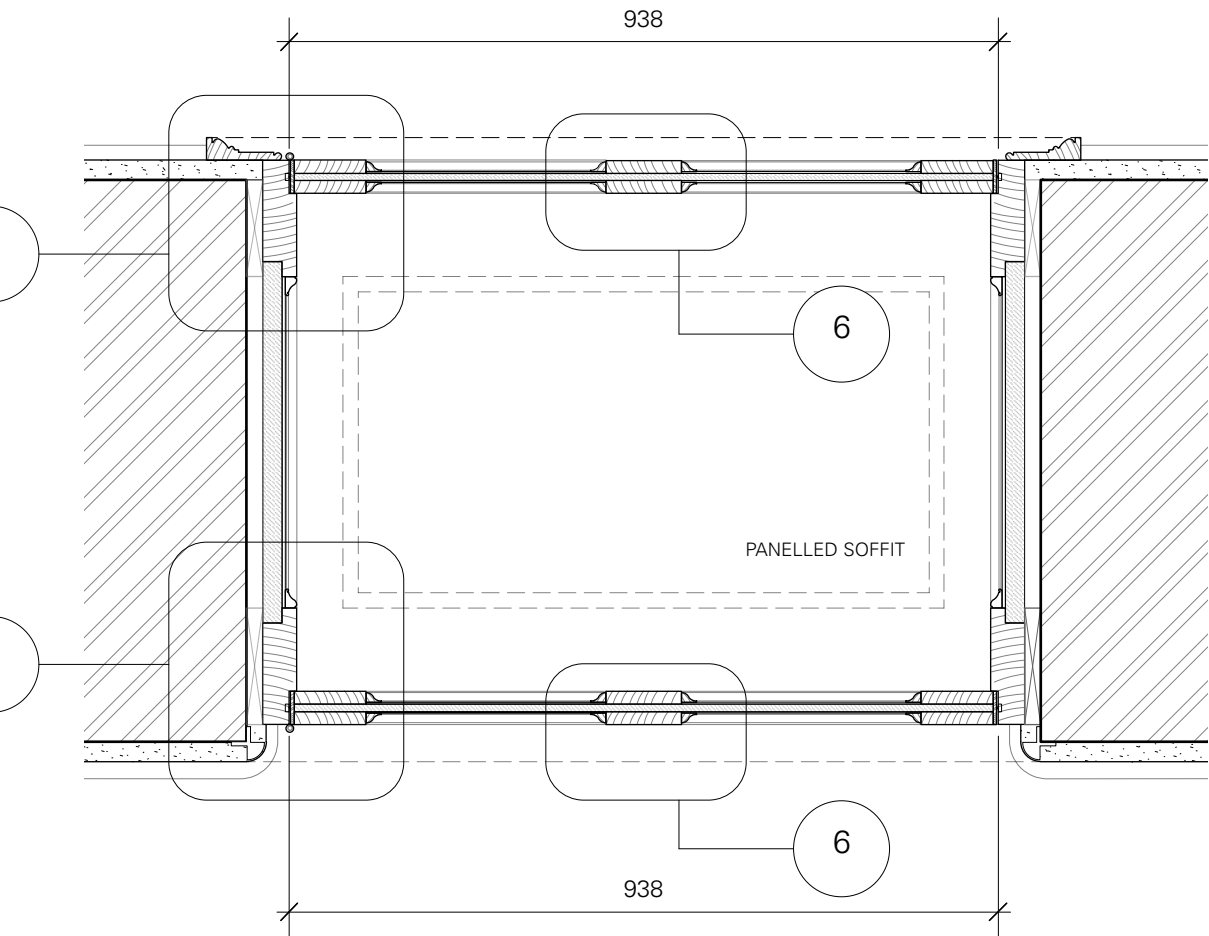

3 PLAN OF DOORS DB.15 & DB.15A
1:10

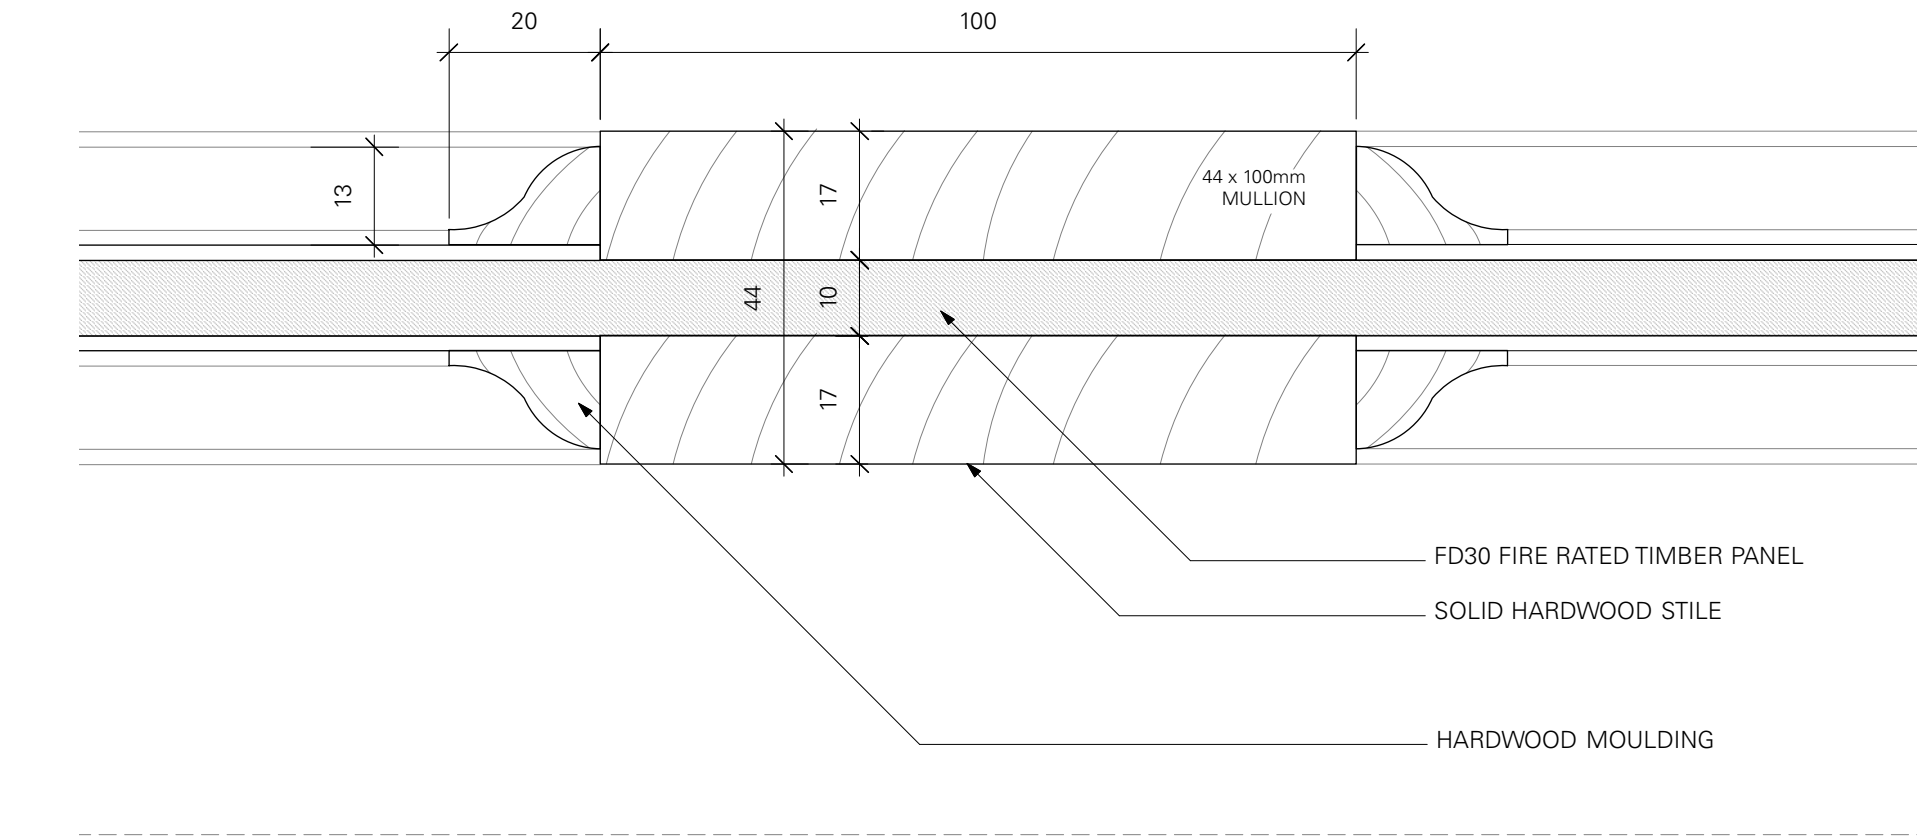


6 DETAIL OF DOOR MULLION
1:1

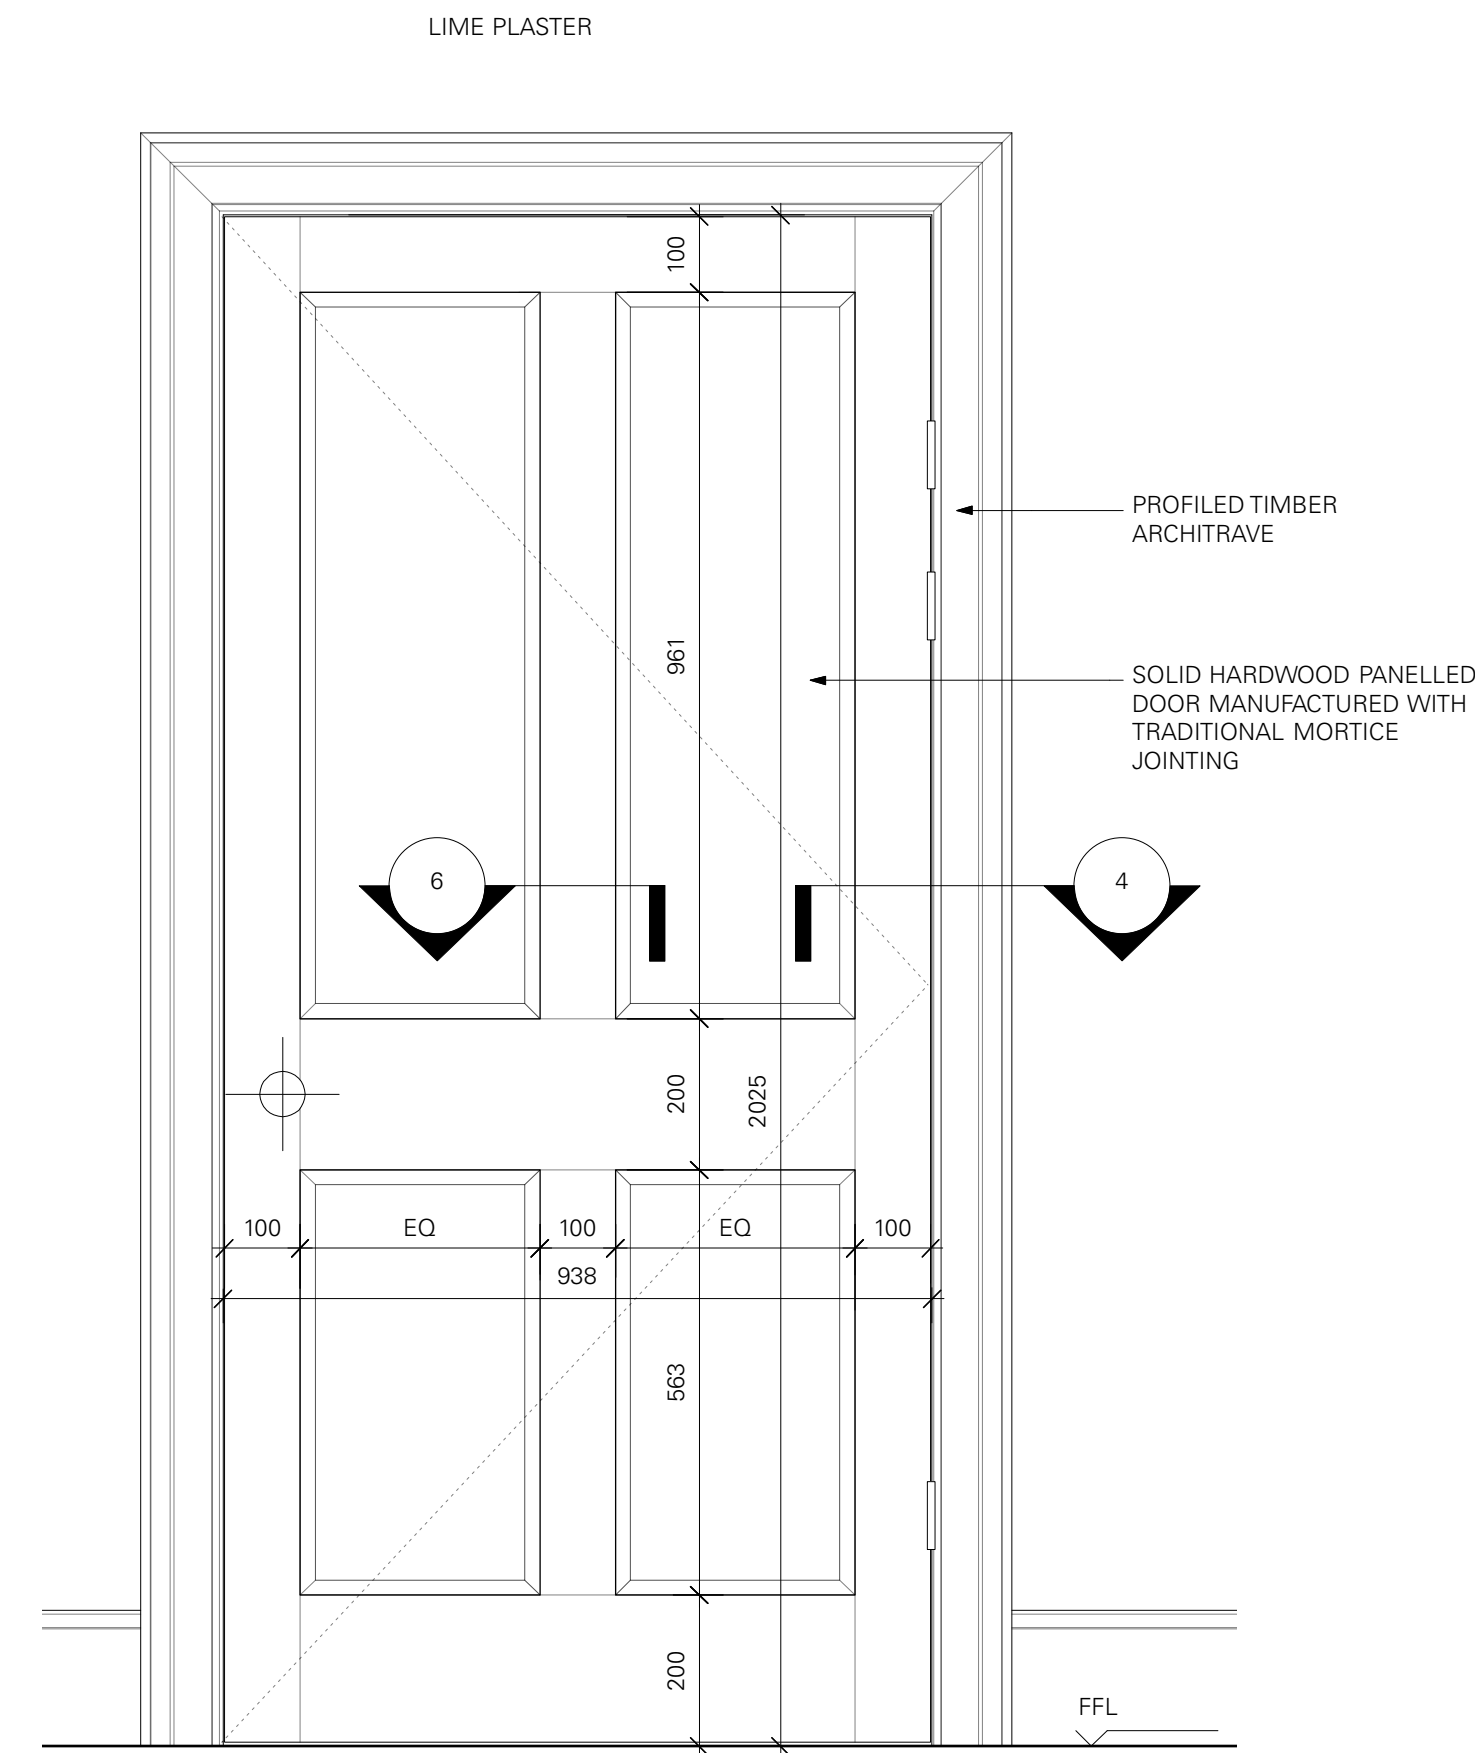

2 ELEVATION DOOR DB.15A
1:10

Do not scale working dimensions from this drawing. Read drawings in conjunction with all relevant consultant drawings and specifications. In case of incongruities between information - consult the architect for final decision. Deviations from these drawings shall not be made without first consulting the architect.

NOTES.

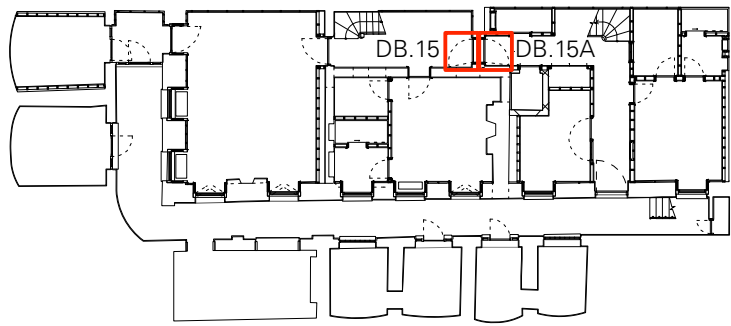

KEY PLAN - LOWER GROUND FLOOR

HC	PURSUANT TO PLANNING CONDITIONS	17/05/2019	P0
DRAWN BY / REVISION		DATE	NO.
PLANNING		SCALE.	AS SHOWN
DETAILS OF DOORS DB.15 & DB.15A		901.5	P0
		SHEET NO.	REVISION.
33 FITZROY SQUARE W1T 6EU		263	JOB NO.

TC
A

Thomas Croft Architects
Studio 117, Great Western Studios
65 Alfred Road
London, W2 5EU
United Kingdom
+44 (0)20 8962 0066
email@thomascroft.com
www.thomascroft.com