



Do not scale working dimensions from this drawing. Read drawings in conjunction with all relevant consultant drawings and specifications. In case of incongruencies between information - consult the architect for final decision. Deviations from these drawings shall not be made without first consulting the architect.


NOTES.

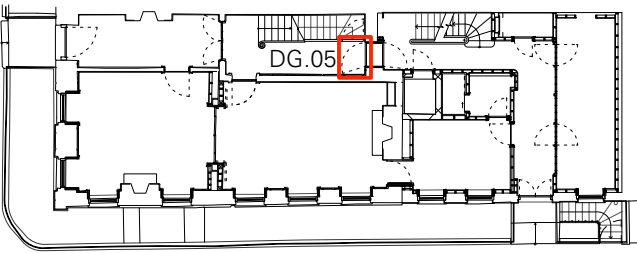


KEY PLAN - UPPER GROUND FLOOR

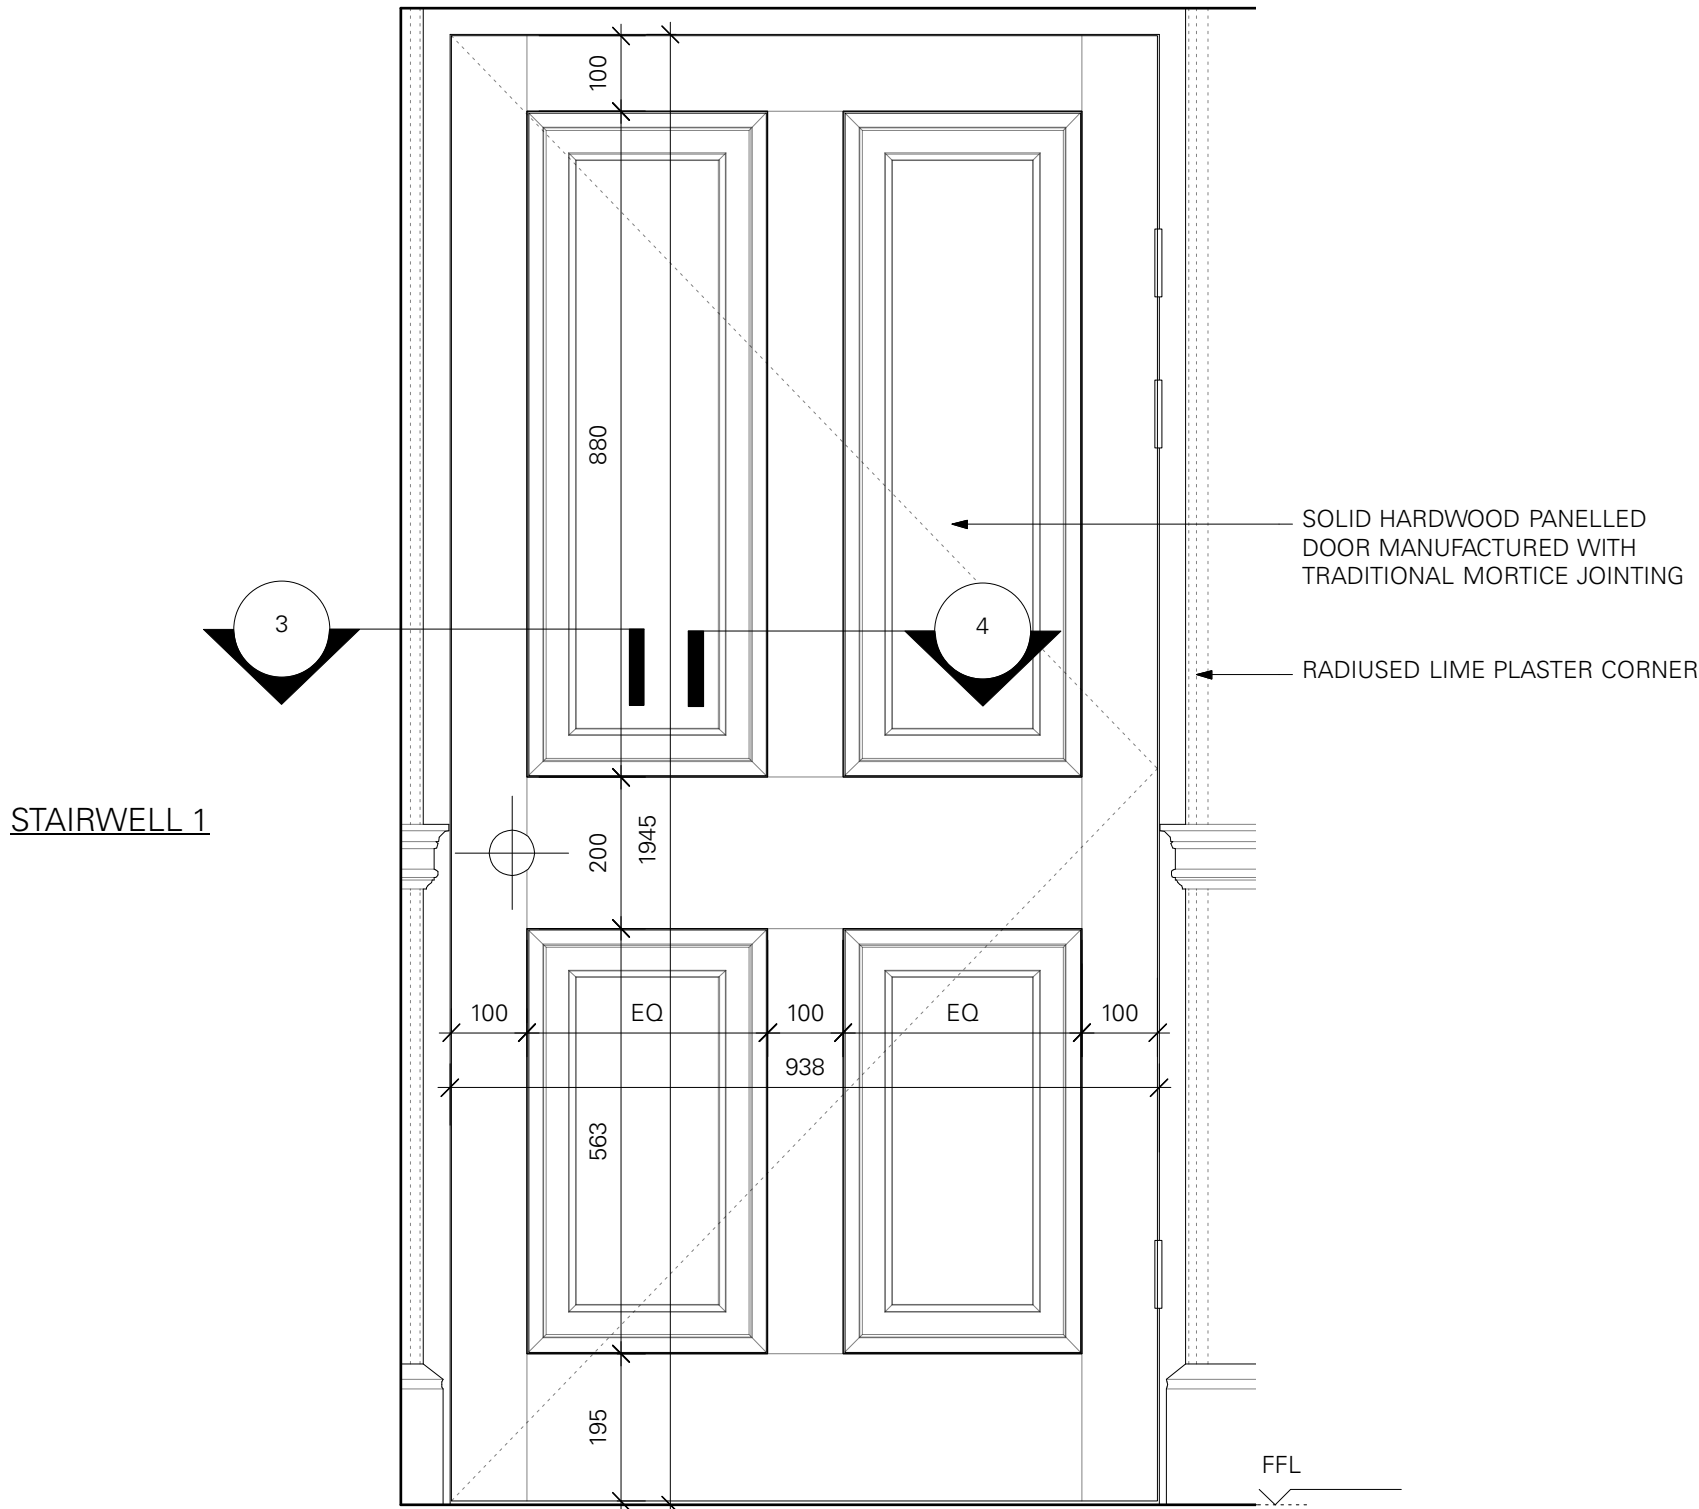


1 ELEVATION DOOR DG.05  
1:10

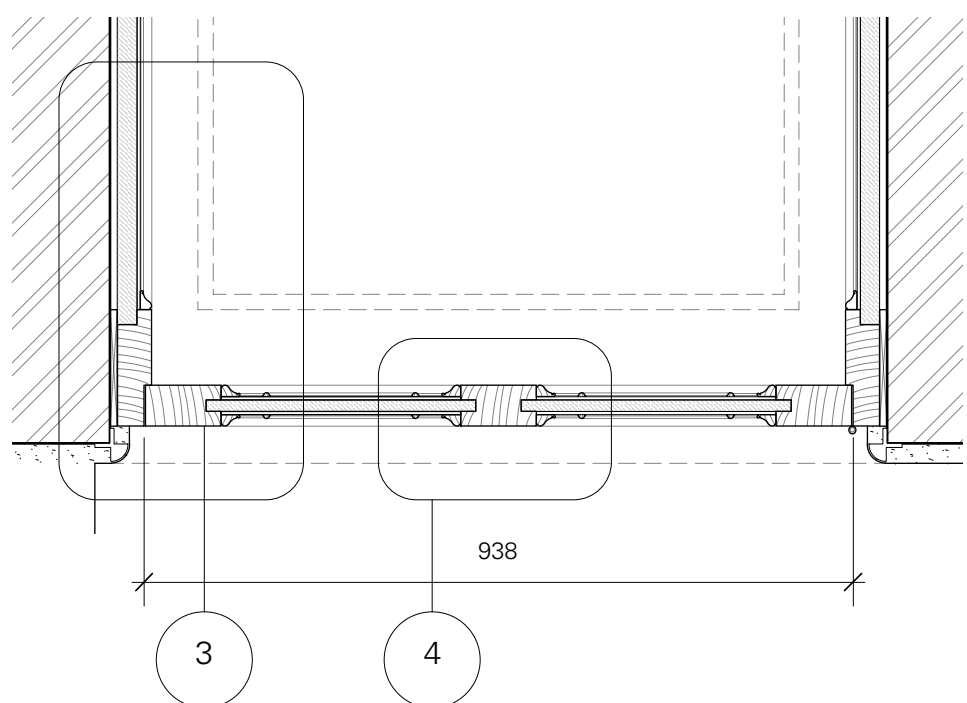

2 PLAN OF DOOR DG.05  
1:10

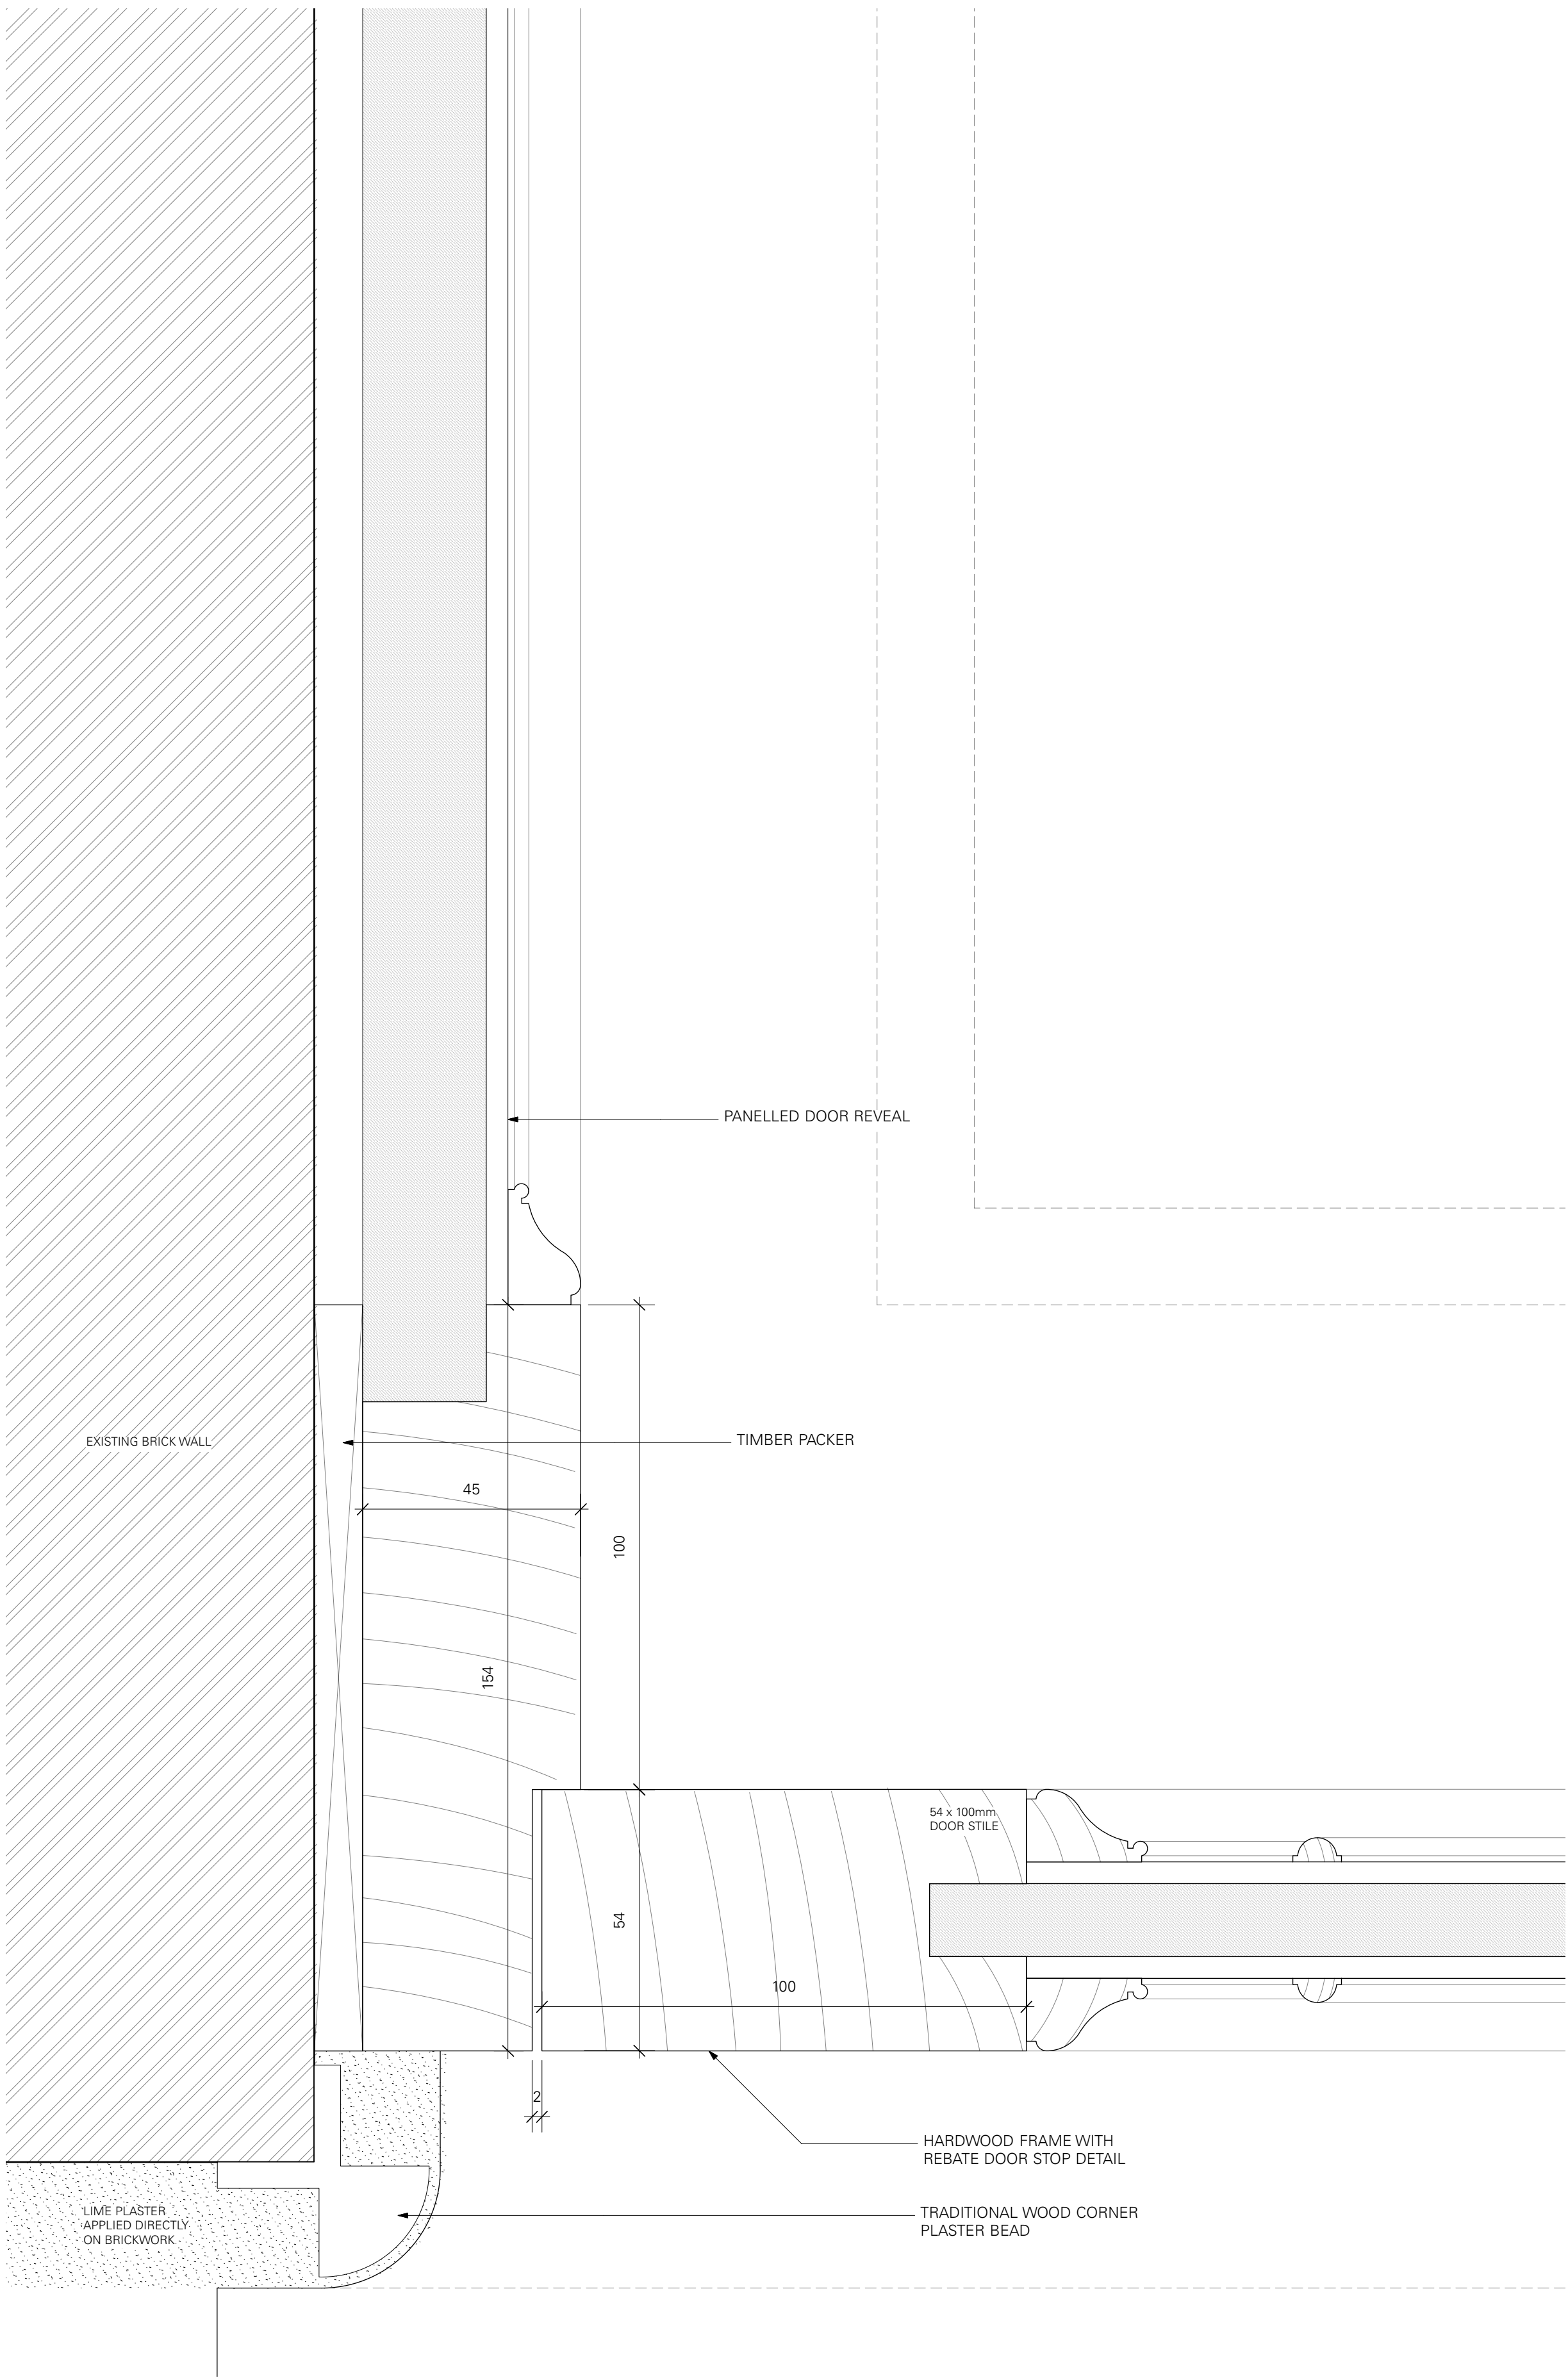

5 DETAIL OF DOOR JAMB  
1:1

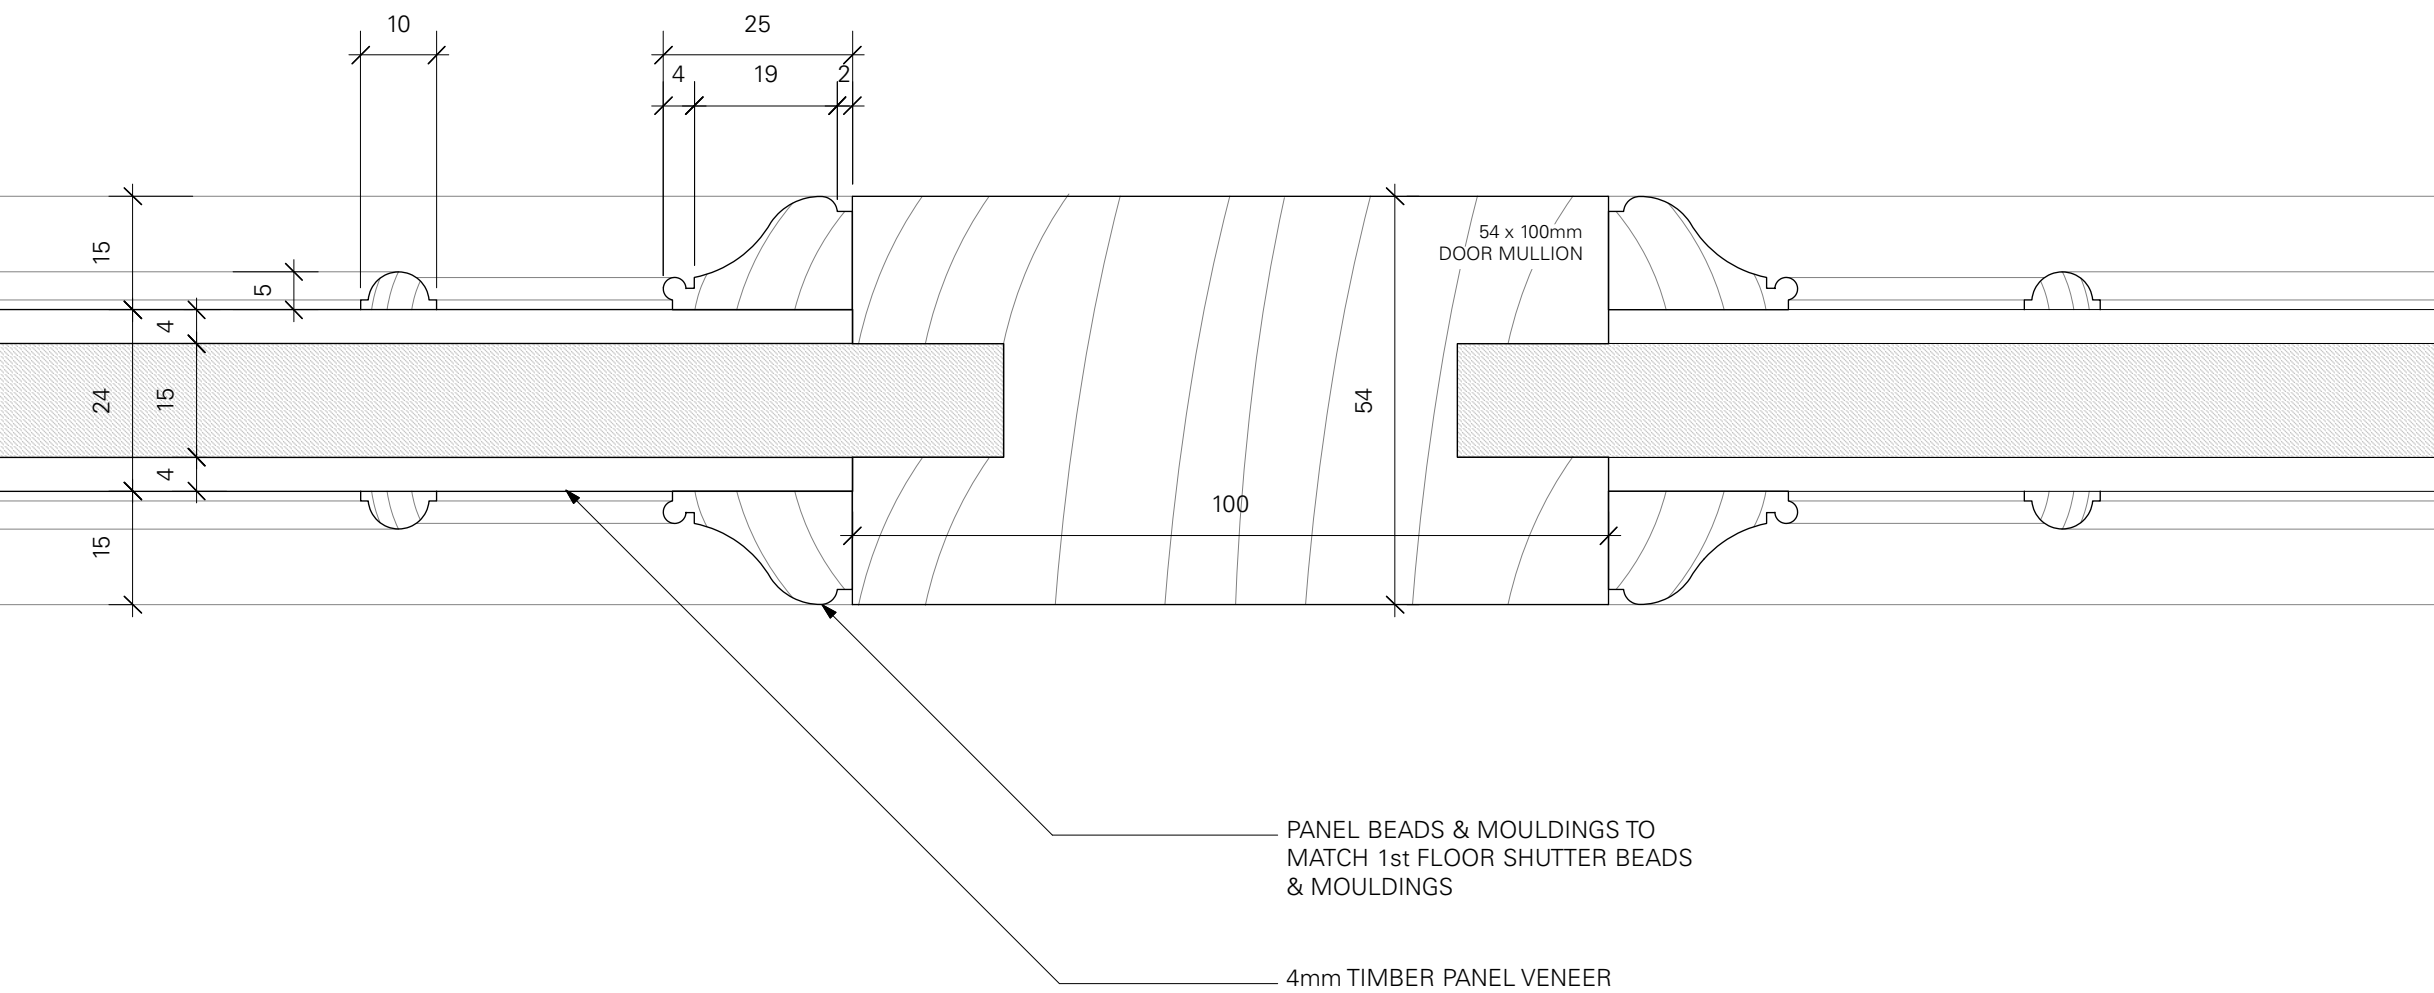

3 DETAIL OF DOOR JAMB  
1:1

HC PURSUANT TO PLANNING CONDITIONS 17/05/2019 P0

DRAWN BY / REVISION DATE NO.

PLANNING SCALE. AS SHOWN

DETAILS OF DOOR DG.05

902.2 P0

SHEET NO. REVISION.

33 FITZROY SQUARE  
W1T 6EU 263  
JOB NO.

TC  
A

Thomas Croft Architects  
Studio 117, Great Western Studios  
65 Alfred Road  
London, W2 5EU  
United Kingdom  
+44 (0)20 8962 0066  
email@thomascroft.com  
www.thomascroft.com