



Do not scale working dimensions from this drawing. Read drawings in conjunction with all relevant consultant drawings and specifications. In case of incongruities between information - consult the architect for final decision. Deviations from these drawings shall not be made without first consulting the architect.


NOTES.

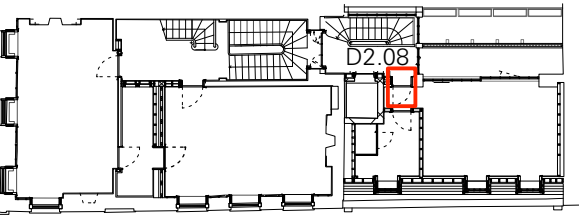


KEY PLAN - SECOND FLOOR

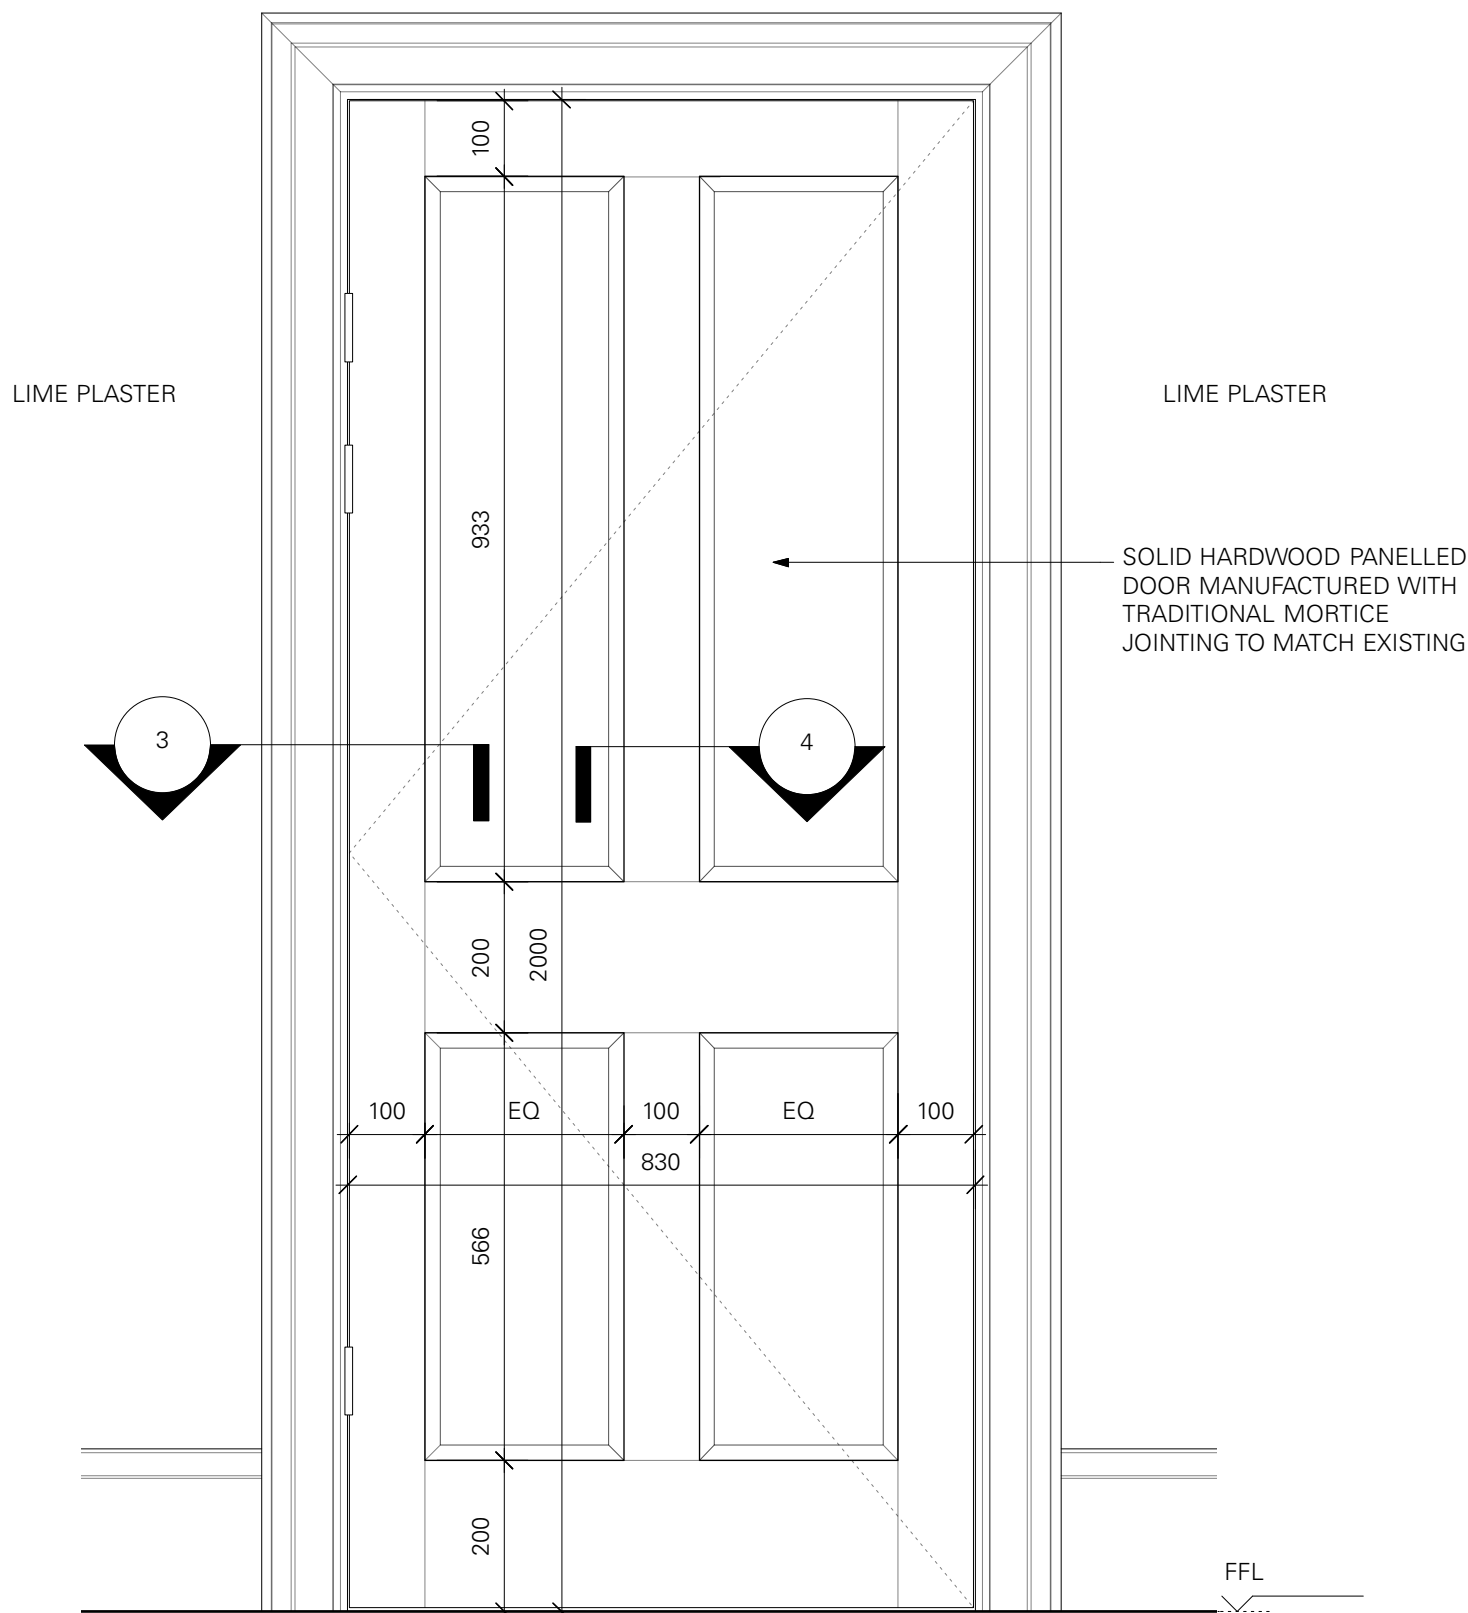


1 ELEVATION DOOR D2.08
1:10

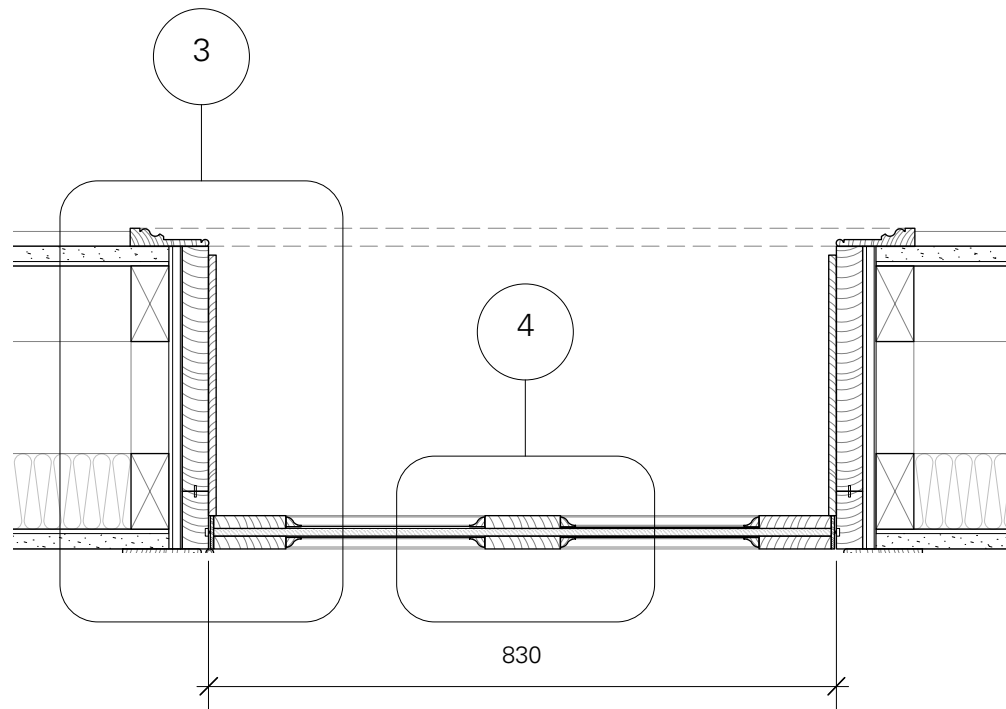

2 PLAN OF DOOR D2.08
1:10

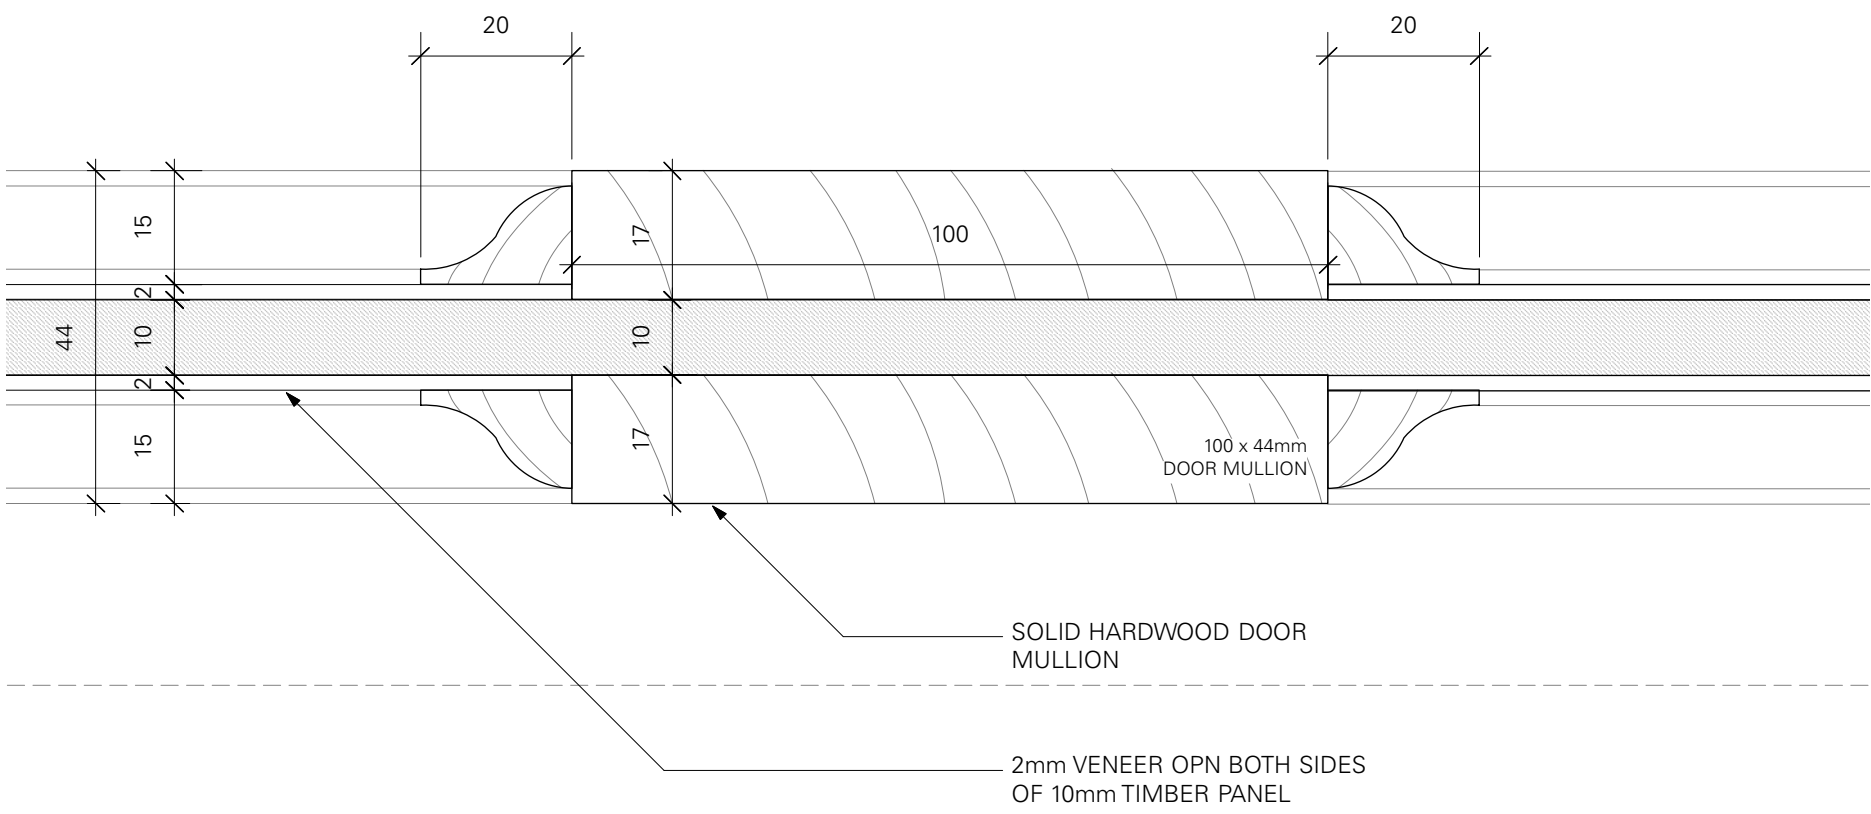

4 DETAIL OF DOOR MULLION
1:1

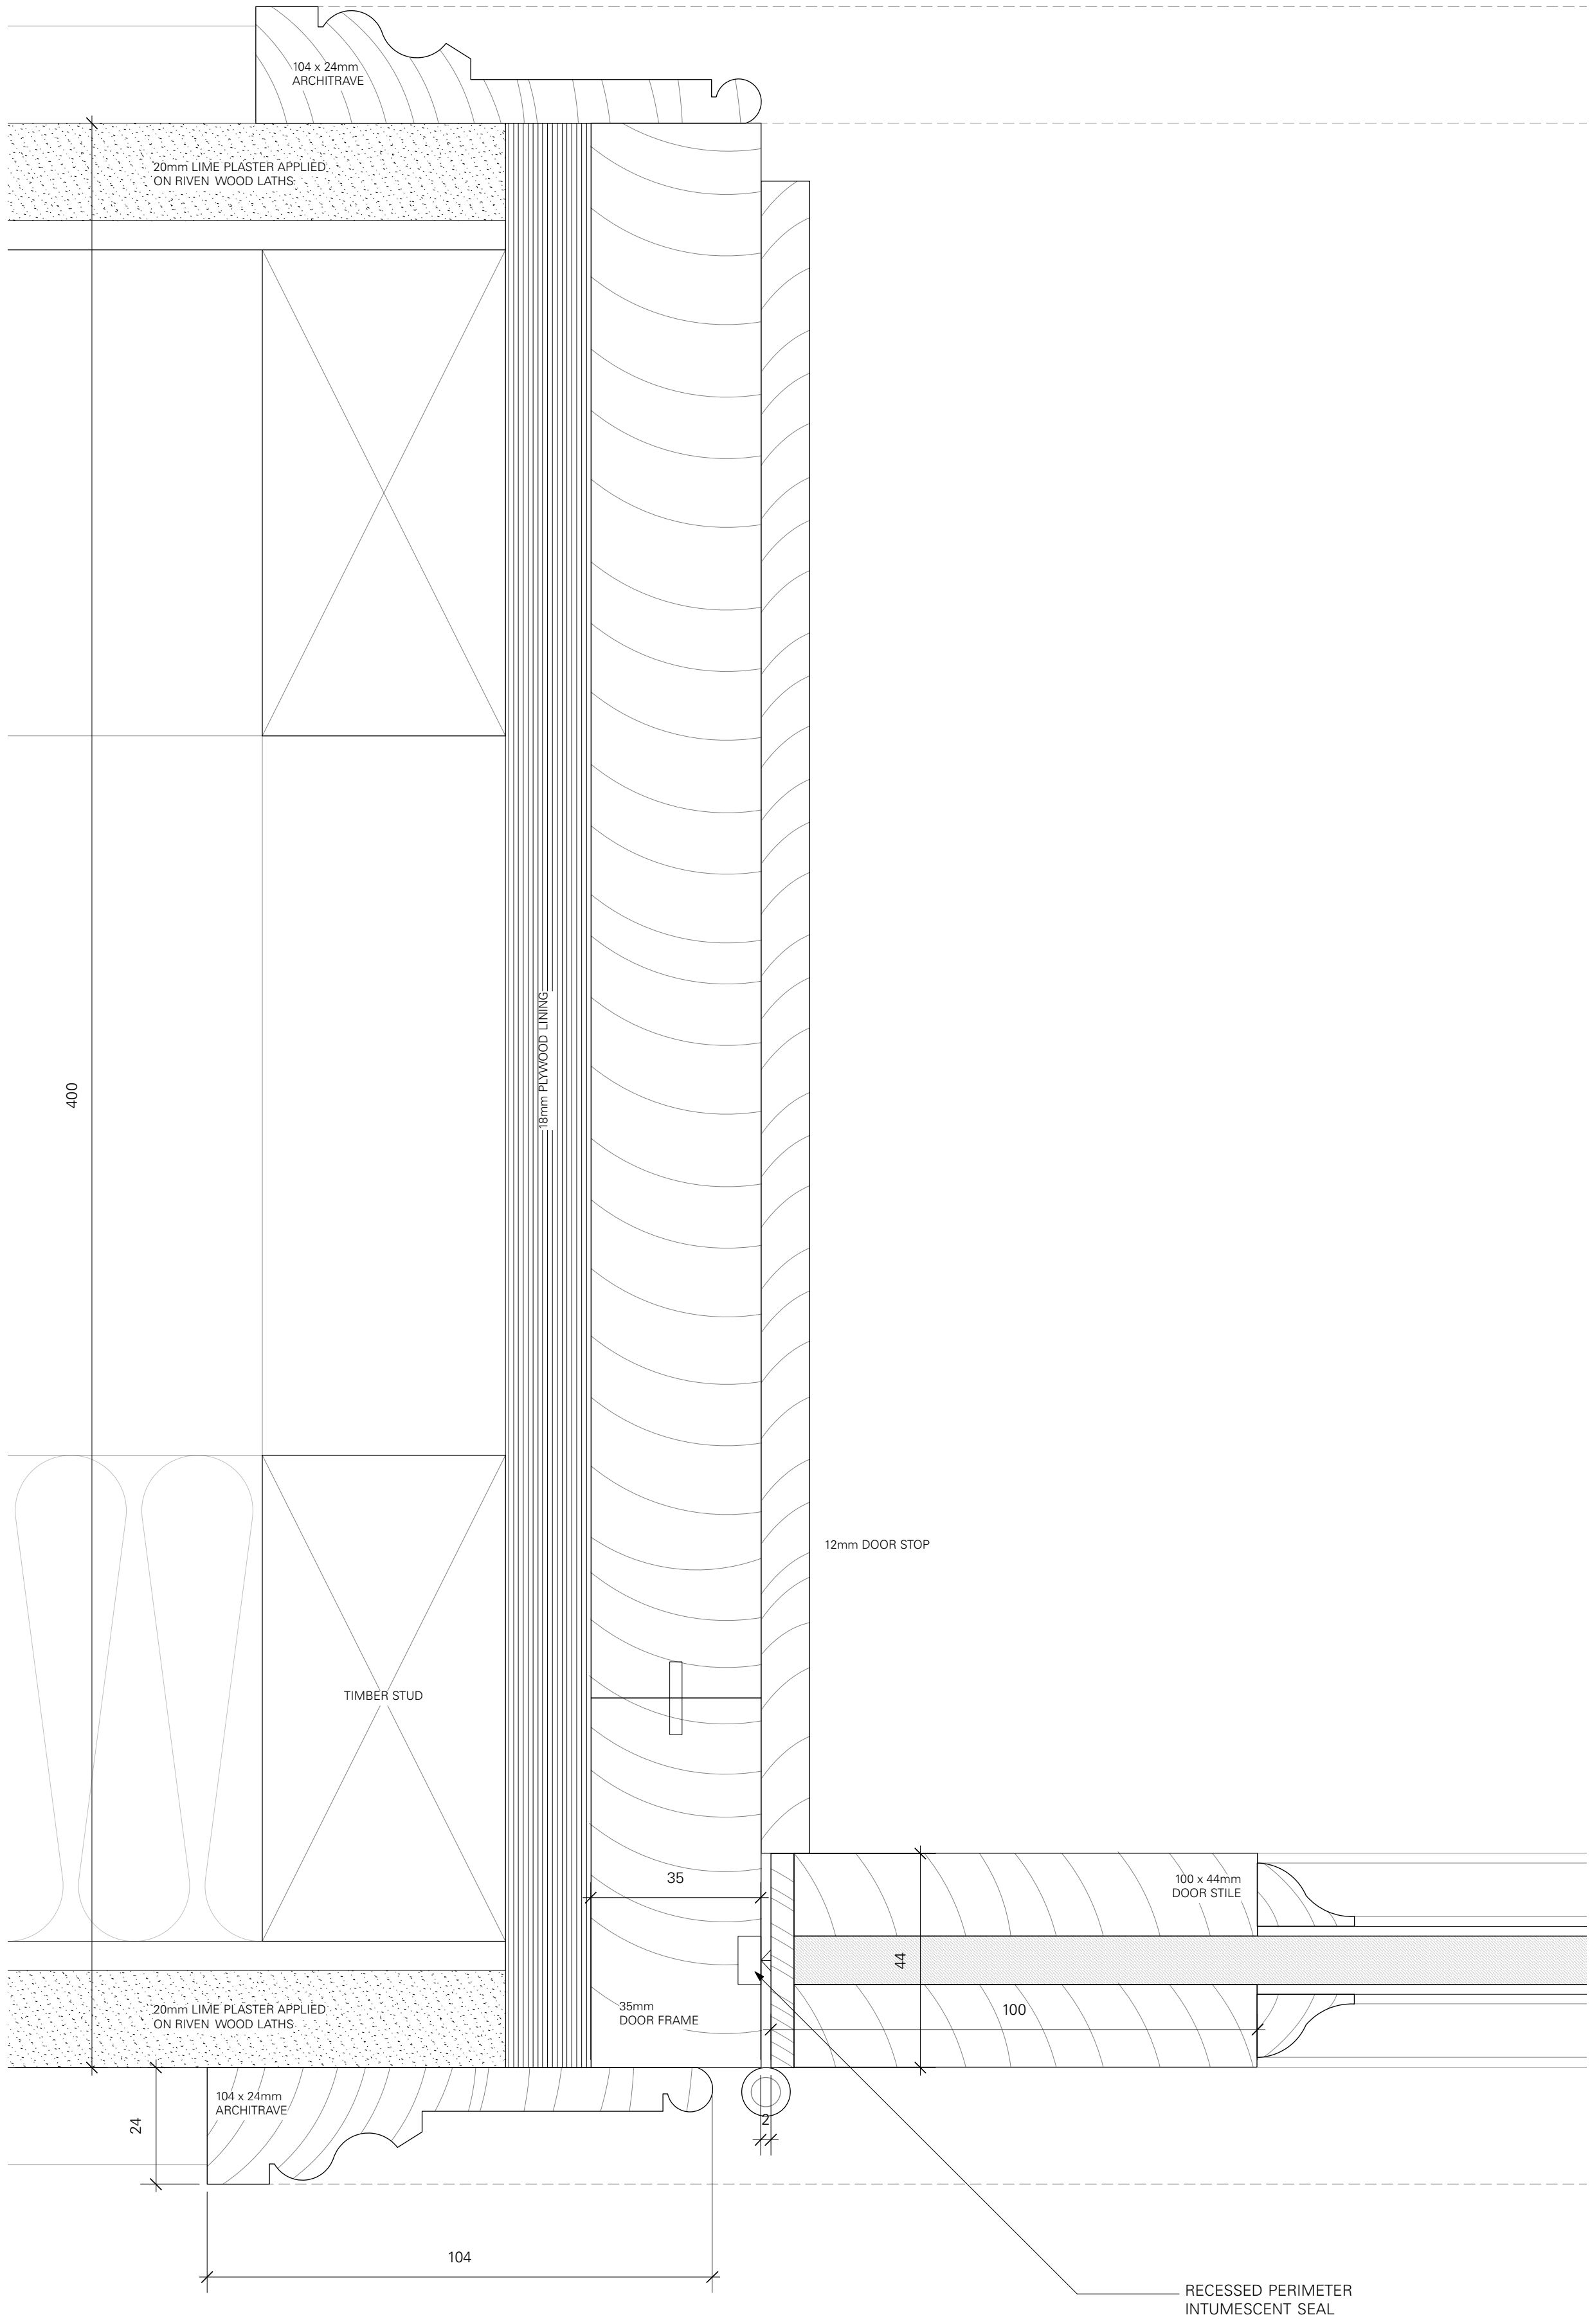

3 DETAIL OF DOOR JAMB
1:1

HC	PURSUANT TO PLANNING CONDITIONS	17/05/2019	P0
DRAWN BY / REVISION		DATE	NO.
PLANNING		SCALE.	AS SHOWN
DETAILS OF DOOR D2.08			
		904.1	P0
		SHEET NO.	REVISION.
33 FITZROY SQUARE W1T 6EU			263
			JOB NO.