




Do not scale working dimensions from this drawing. Read drawings in conjunction with all relevant consultant drawings and specifications. In case of incongruencies between information - consult the architect for final decision. Deviations from these drawings shall not be made without first consulting the architect.

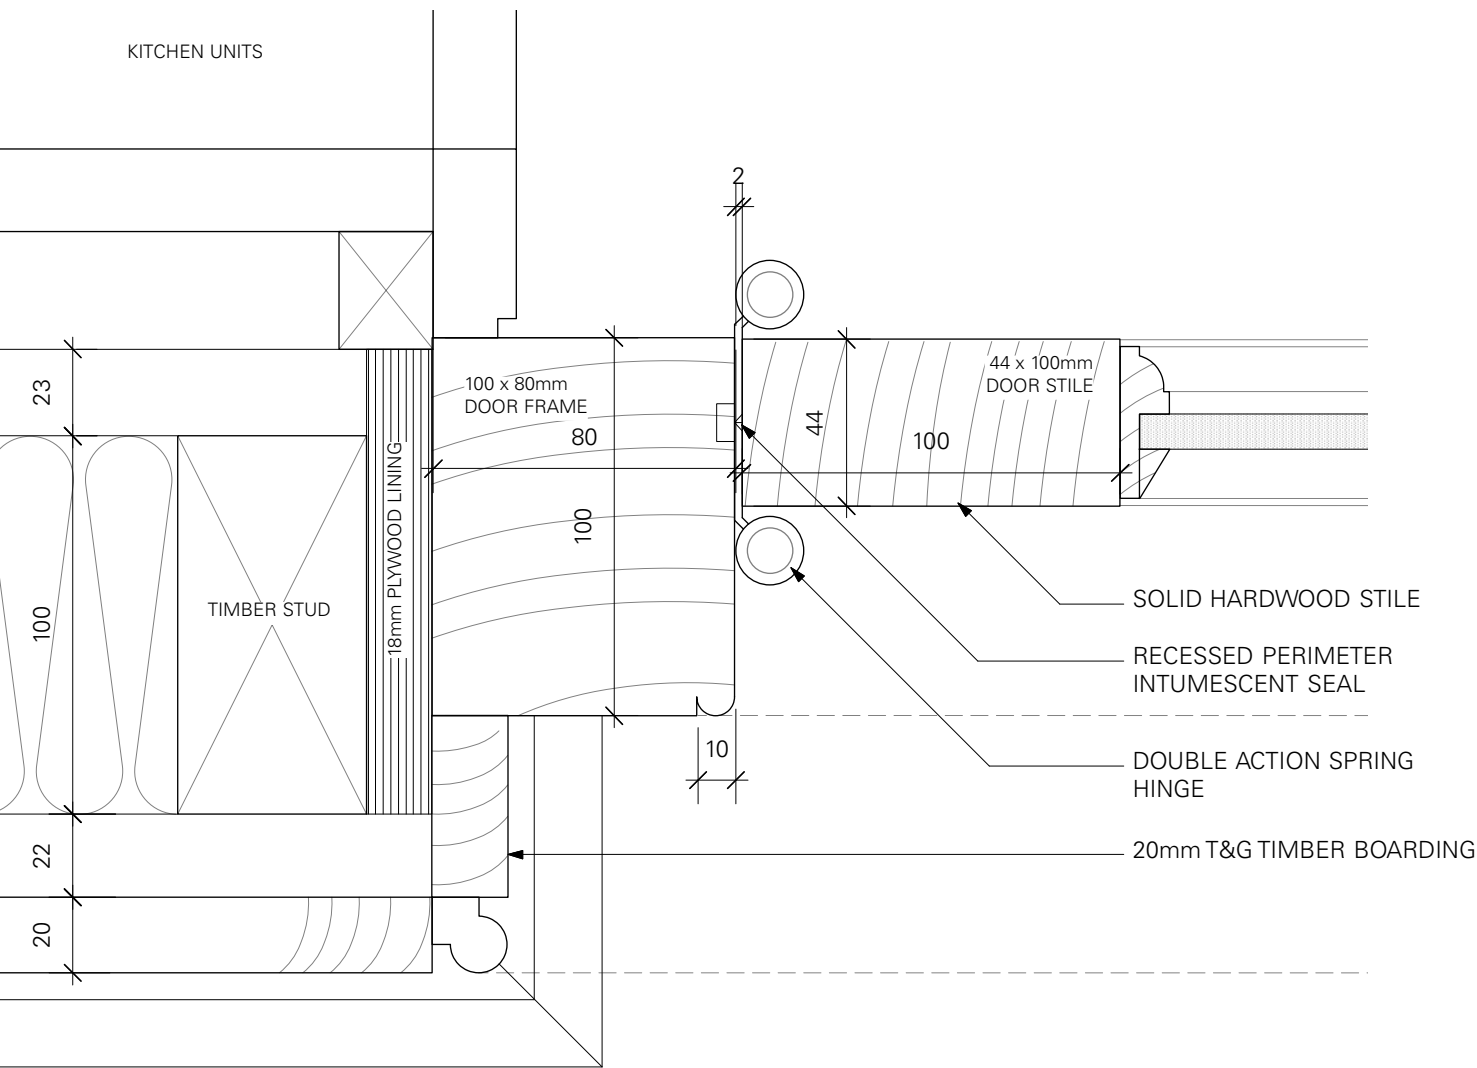


1 DETAIL OF DOOR JAMB
1:2

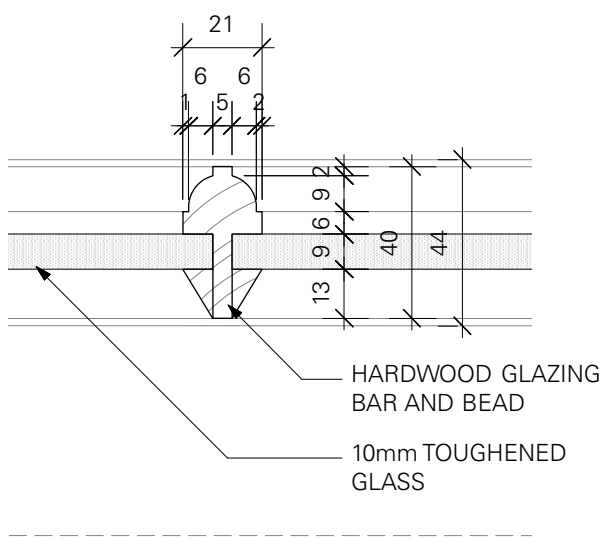


2 DETAIL OF GLAZING BAR
1:2

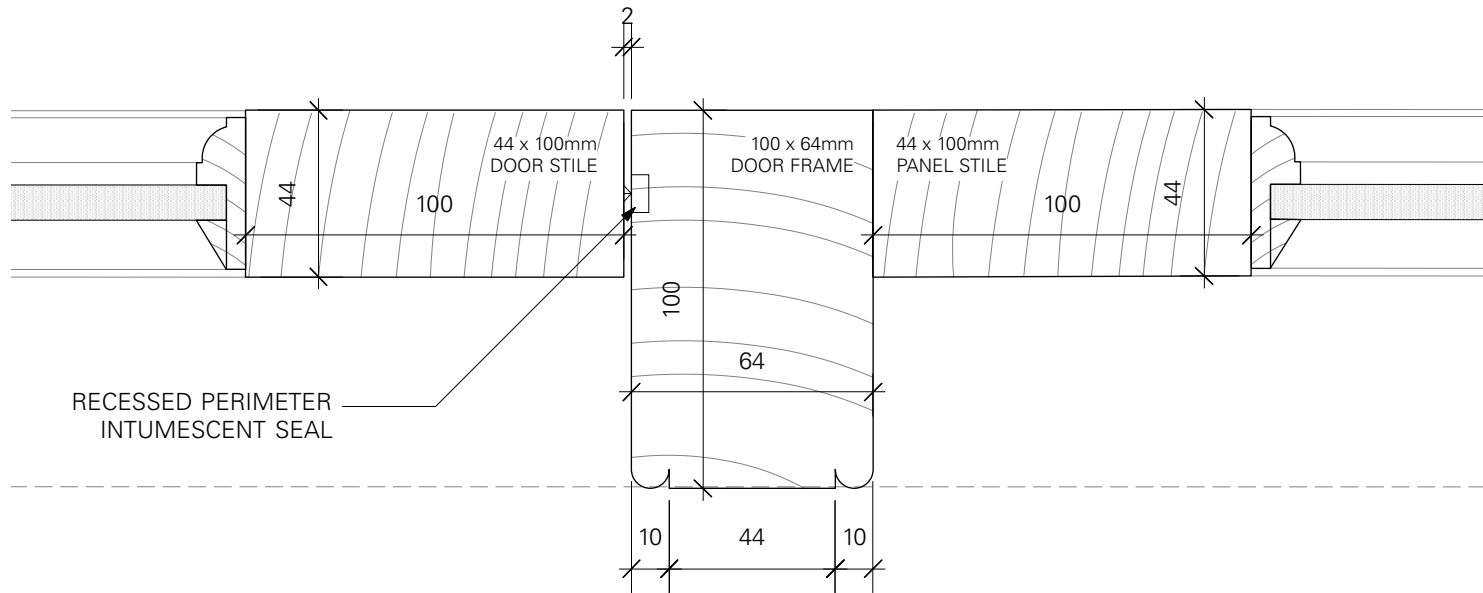


3 DETAIL OF DOOR JAMB
1:2

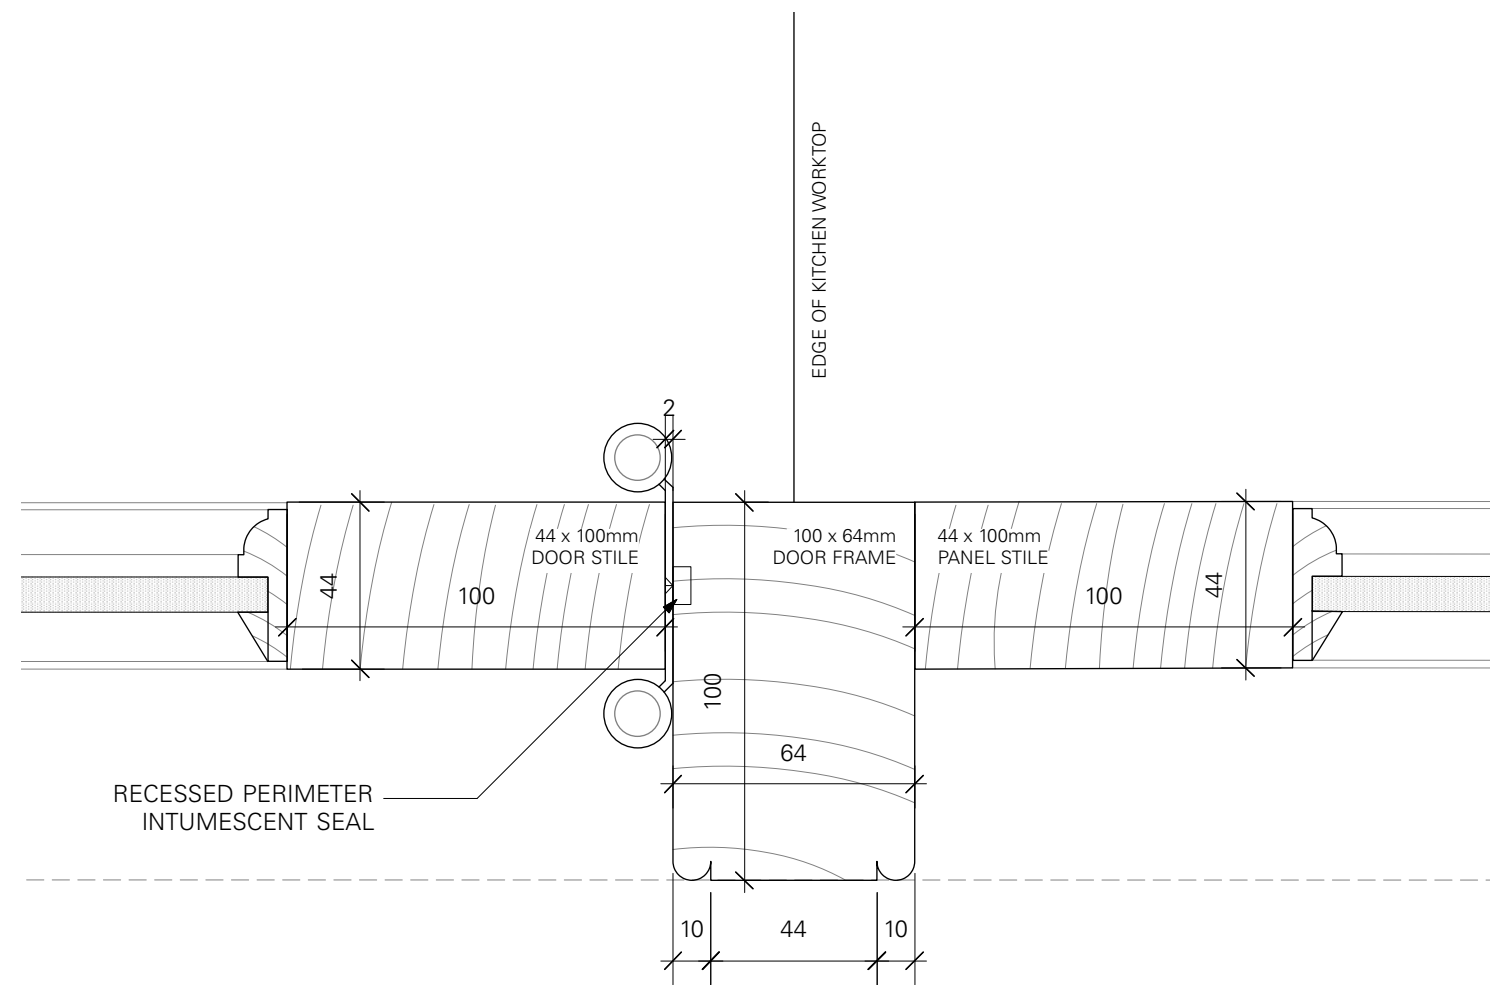

4 DETAIL OF DOOR JAMB
1:2

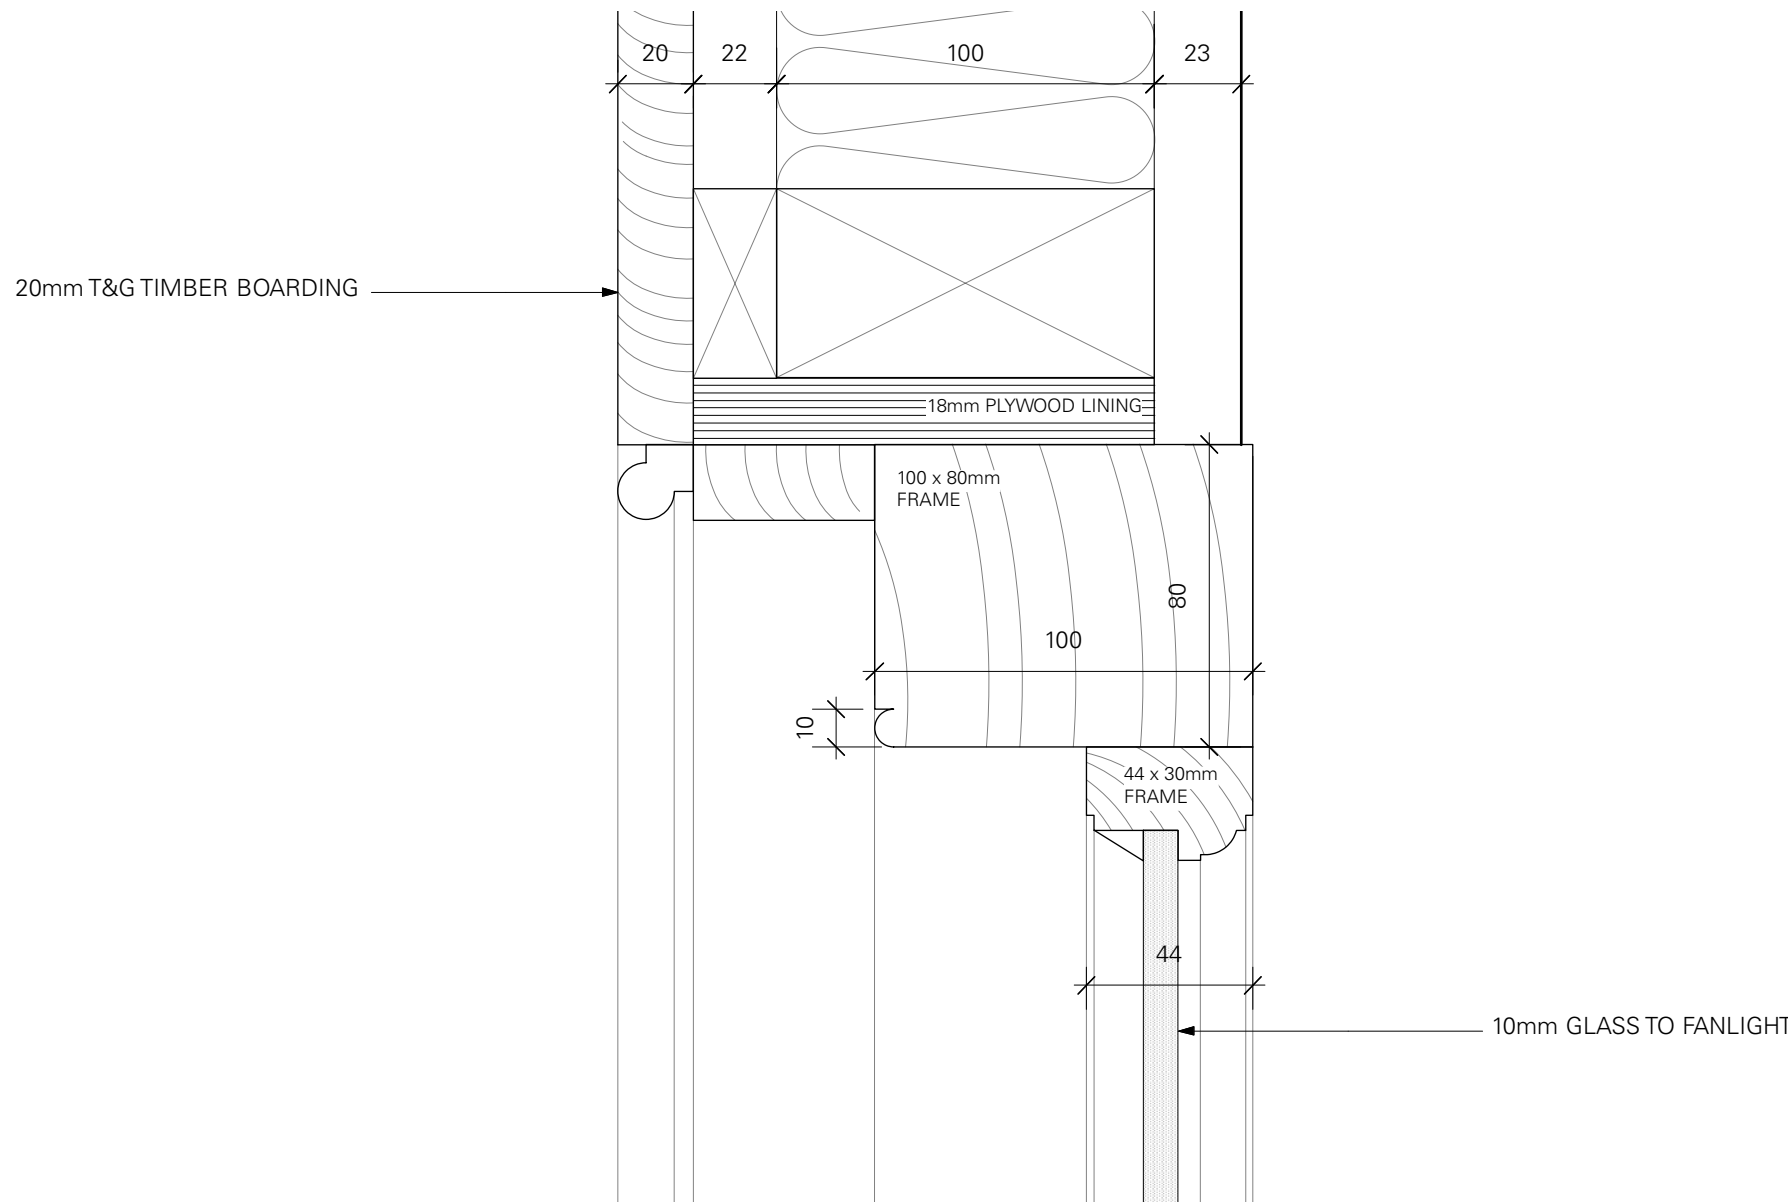


5 DETAIL OF FANLIGHT @ HEAD
1:2

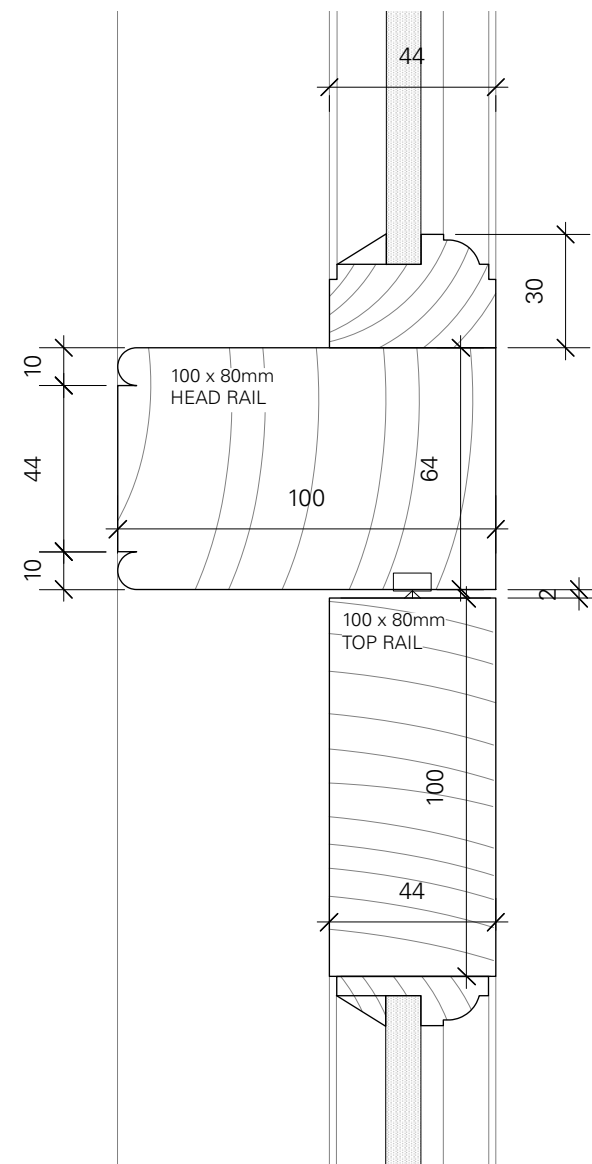

6 DETAIL OF DOOR FRAME @ HEAD
1:2

NOTES.

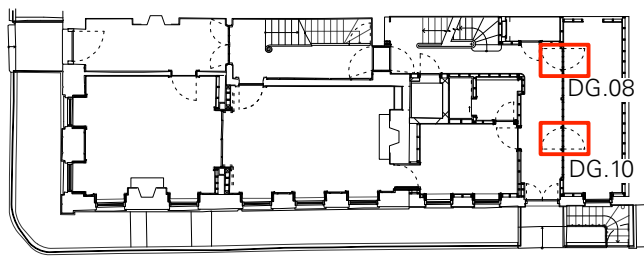

KEY PLAN - UPPER GROUND FLOOR

HC PURSUANT TO PLANNING CONDITIONS 17/05/2019 P0

DRAWN BY / REVISION DATE NO.

PLANNING SCALE AS SHOWN

DETAILS OF DOORS
DG.08 & DG.10
SHEET 2 902.6 P0
SHEET NO. REVISION.

33 FITZROY SQUARE
W1T 6EU 263
JOB NO.

TC
A
Thomas Croft Architects
Studio 117, Great Western Studios
65 Alfred Road
London, W2 5EU
United Kingdom
+44 (0)20 8962 0066
email@thomascroft.com
www.thomascroft.com