



3 SECTION DOOR DB.06
1:10


2 ELEVATION DOOR DB.06
1:10

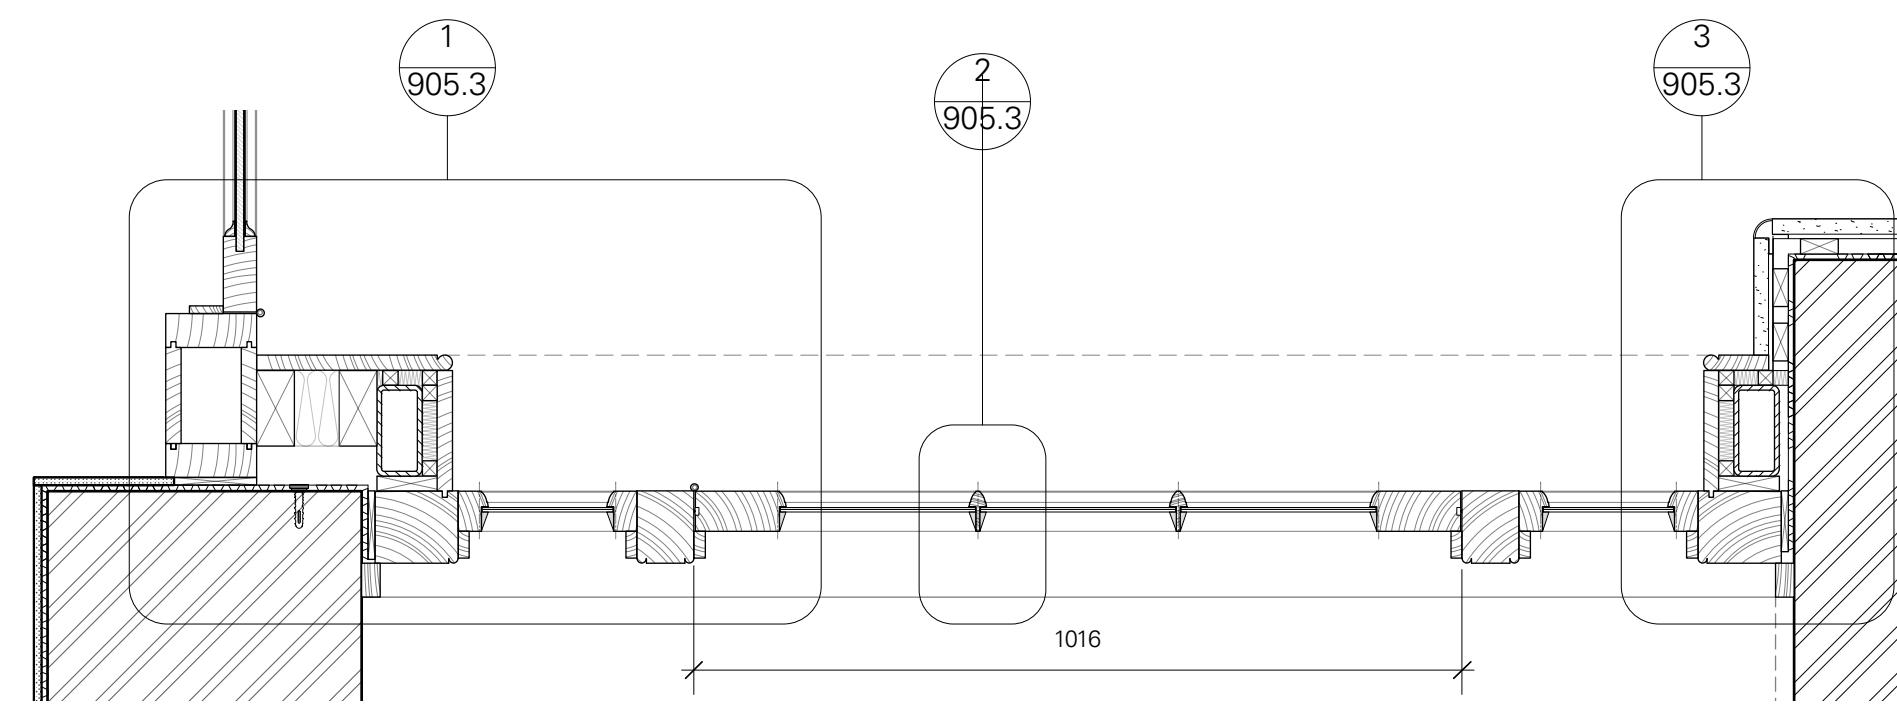

1 PLAN OF DOOR DB.06
1:10

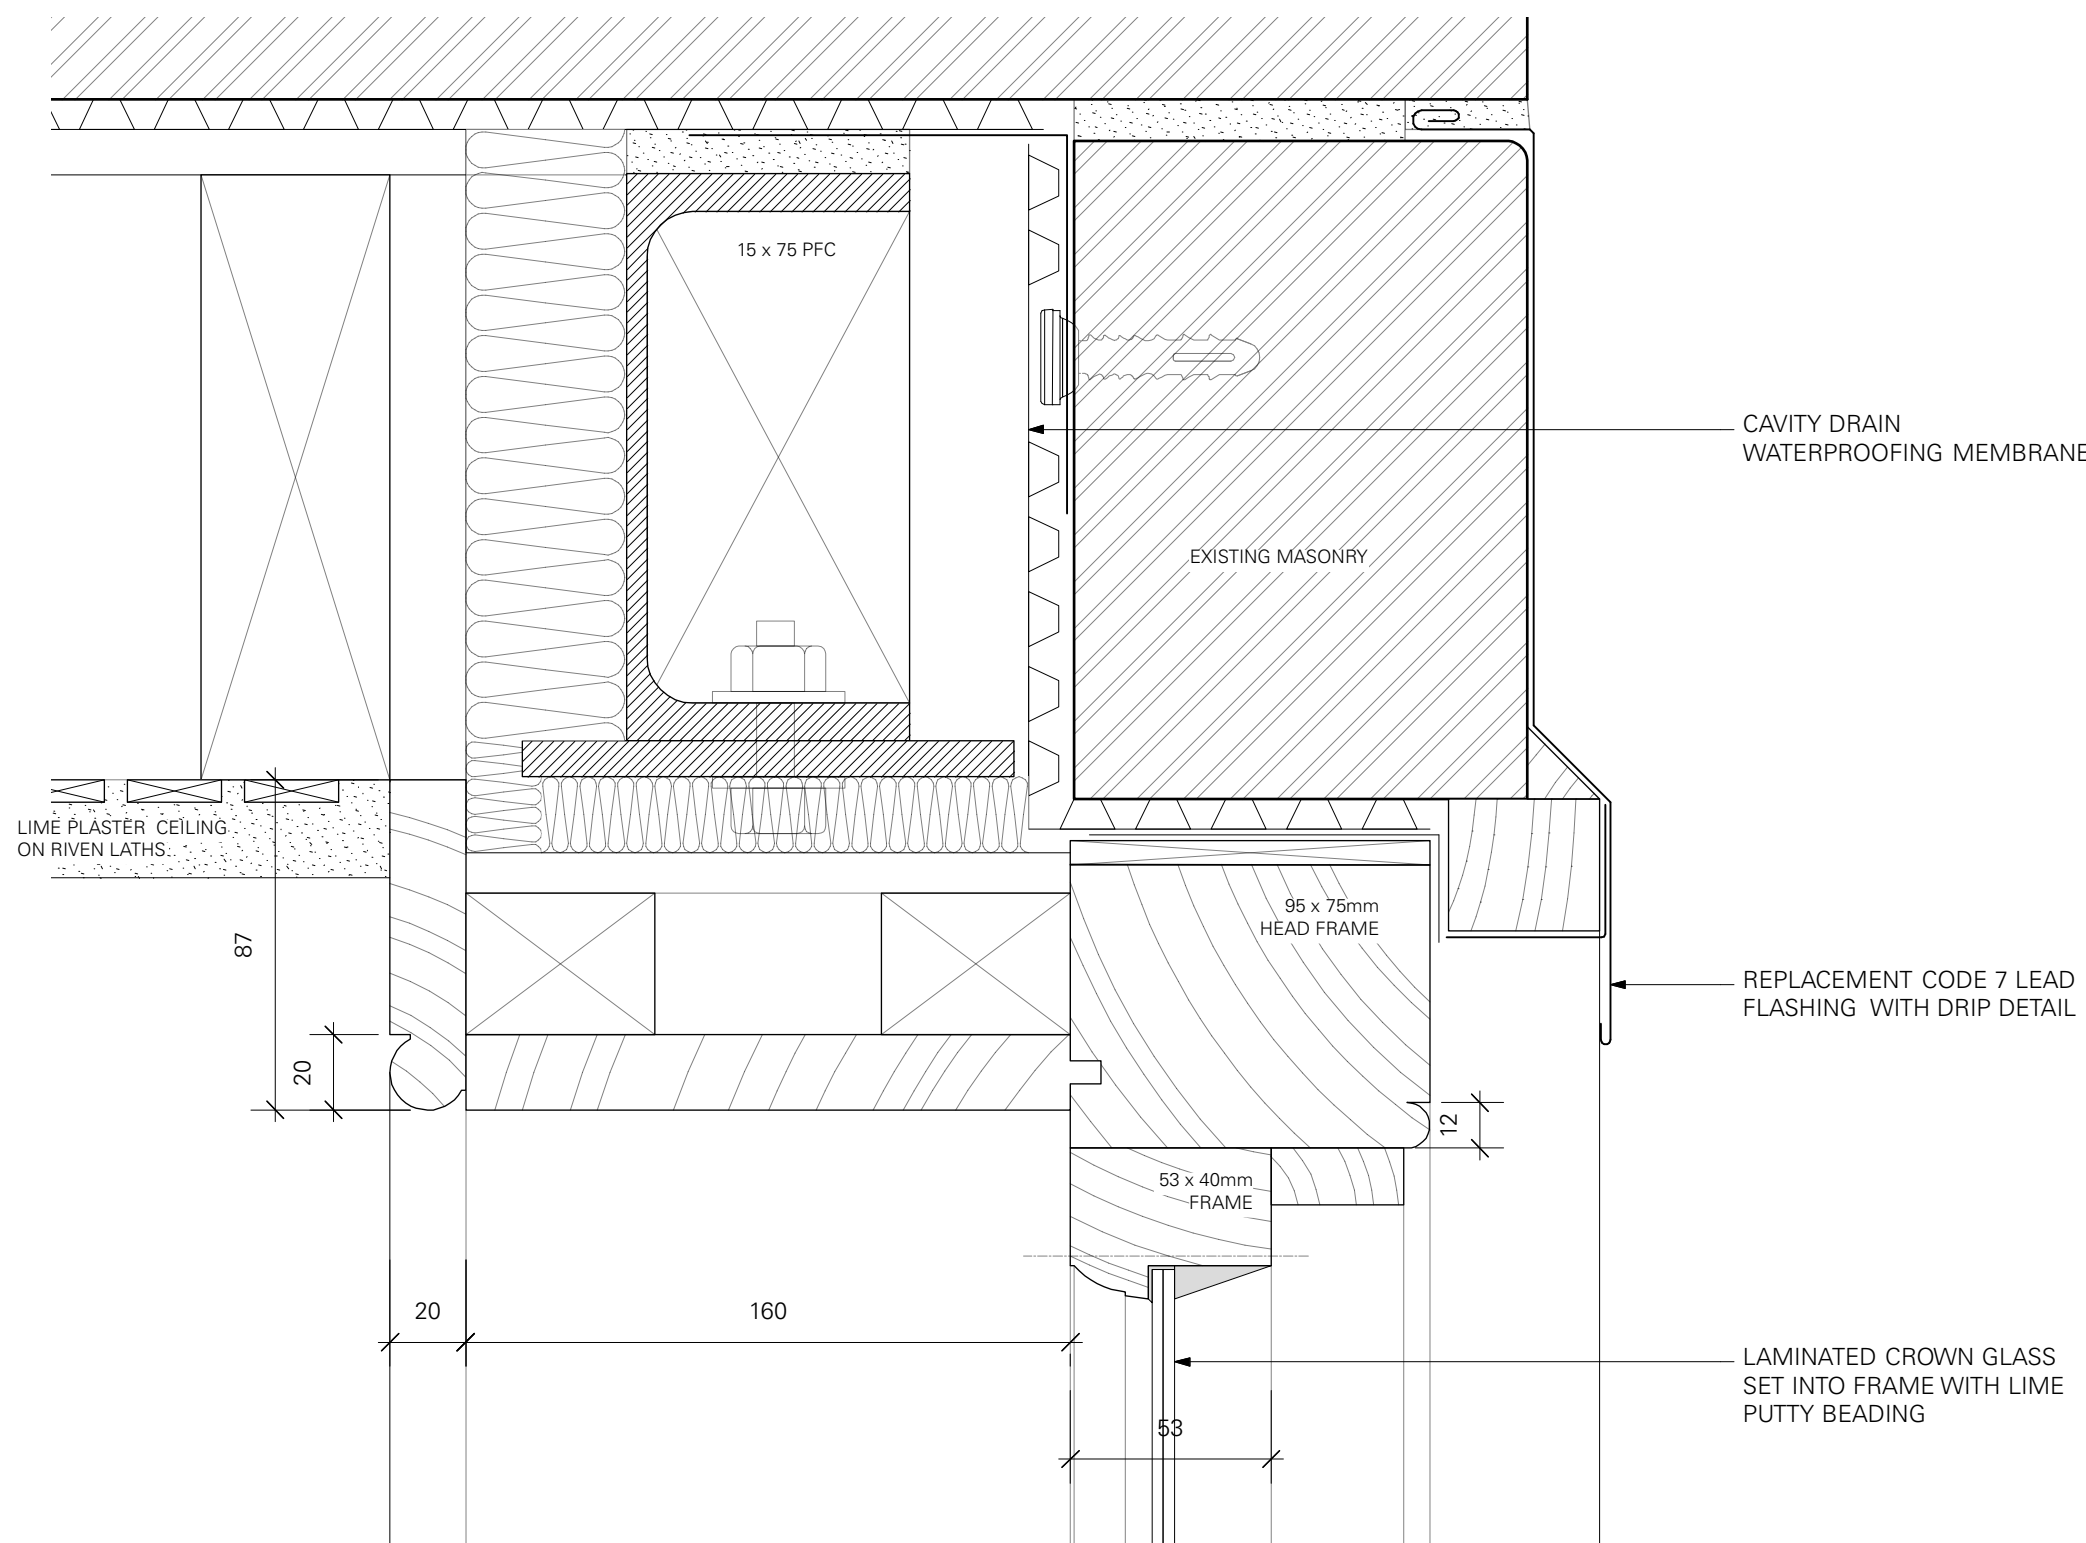


4 DETAIL OF FANLIGHT @ HEAD
1:2

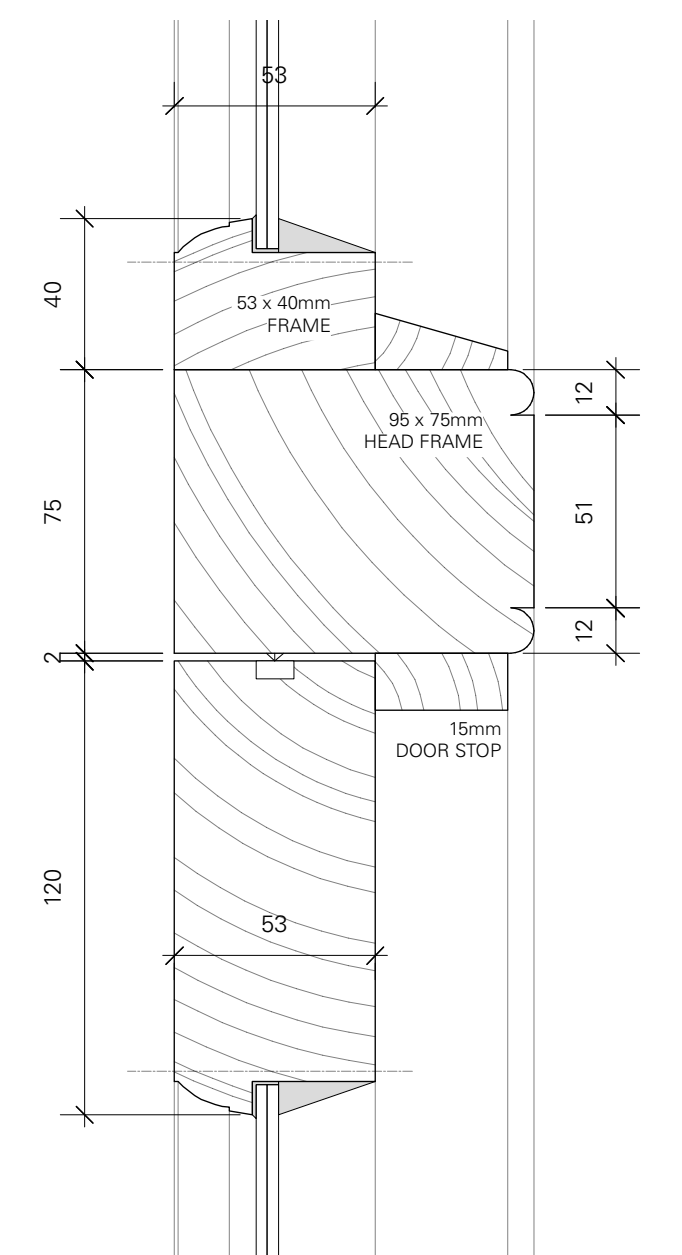

5 DETAIL OF FANLIGHT @ HEAD
1:2

Do not scale working dimensions from this drawing. Read drawings in conjunction with all relevant consultant drawings and specifications. In case of incongruities between information - consult the architect for final decision. Deviations from these drawings shall not be made without first consulting the architect.

NOTES.

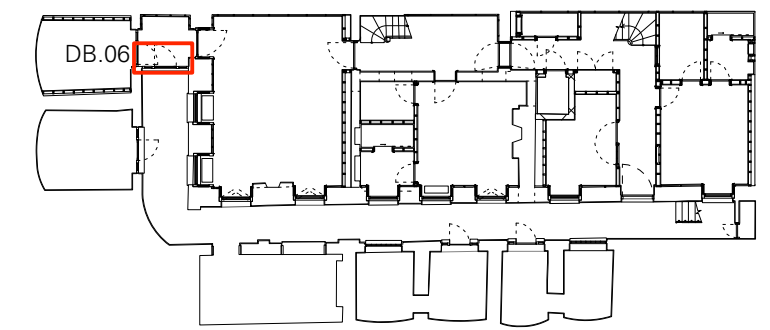

KEY PLAN - LOWER GROUND FLOOR

HC PURSUANT TO PLANNING CONDITIONS	17/05/2019	P0
DRAWN BY / REVISION	DATE	NO.
PLANNING	SCALE.	AS SHOWN
DETAILS OF DOOR DB.06 SHEET 1	905.2 P0	
33 FITZROY SQUARE W1T 6EU	263	JOB NO.

TC
A

Thomas Croft Architects
Studio 117, Great Western Studios
65 Alfred Road
London, W2 5EU
United Kingdom
+44 (0)20 8962 0066
email@thomascroft.com
www.thomascroft.com