


Note:
 This drawing has been drawn to scale for the purposes of obtaining local authority approval. Any measurements required for construction must not be scaled from this drawing.

No demolition to take place without planning permission in the conservation area.


All structural elements to be agreed with local authority Building Control prior to commencement of works.

Structural design by structural engineer


Attention is drawn to the provisions of the party wall act 1996. Legal boundaries should be determined by others.

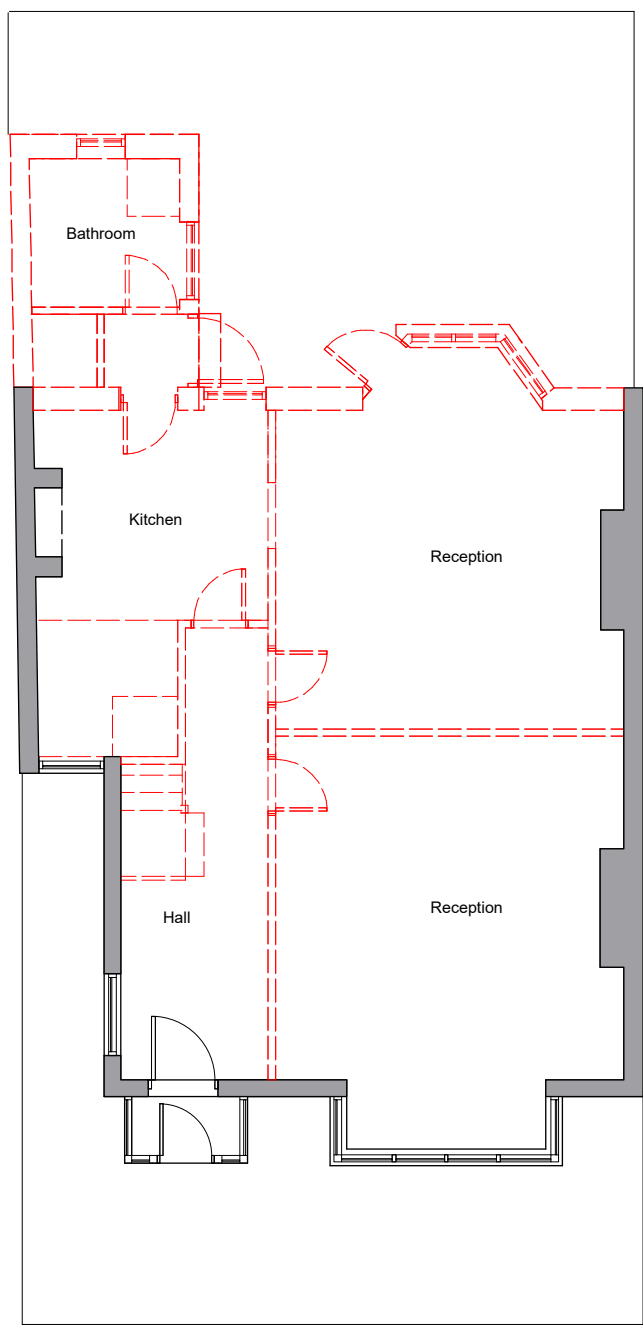

Ground Floor Demolition Plan

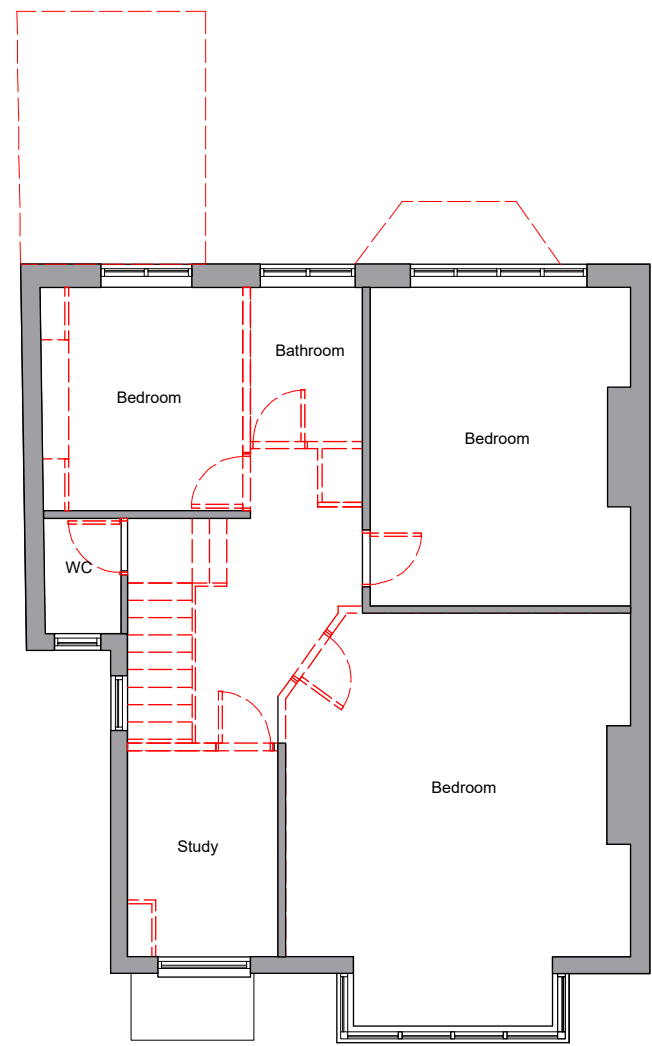

First Floor Demolition Plan

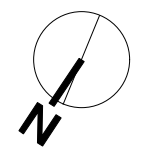

nwa

client
 Daniel Sylvester

project
 1 Glenhurst Ave, London NW5 1PT

drawing title
 PLANNING
 DEMOLITION PLANS (GF + 1F)

date 18/05/19	scale 1:50@A1	dwn AW
------------------	------------------	-----------

drawing number 0100_PL_007	sheet no.	rev
-------------------------------	-----------	-----