


# PLANNING CONSENT

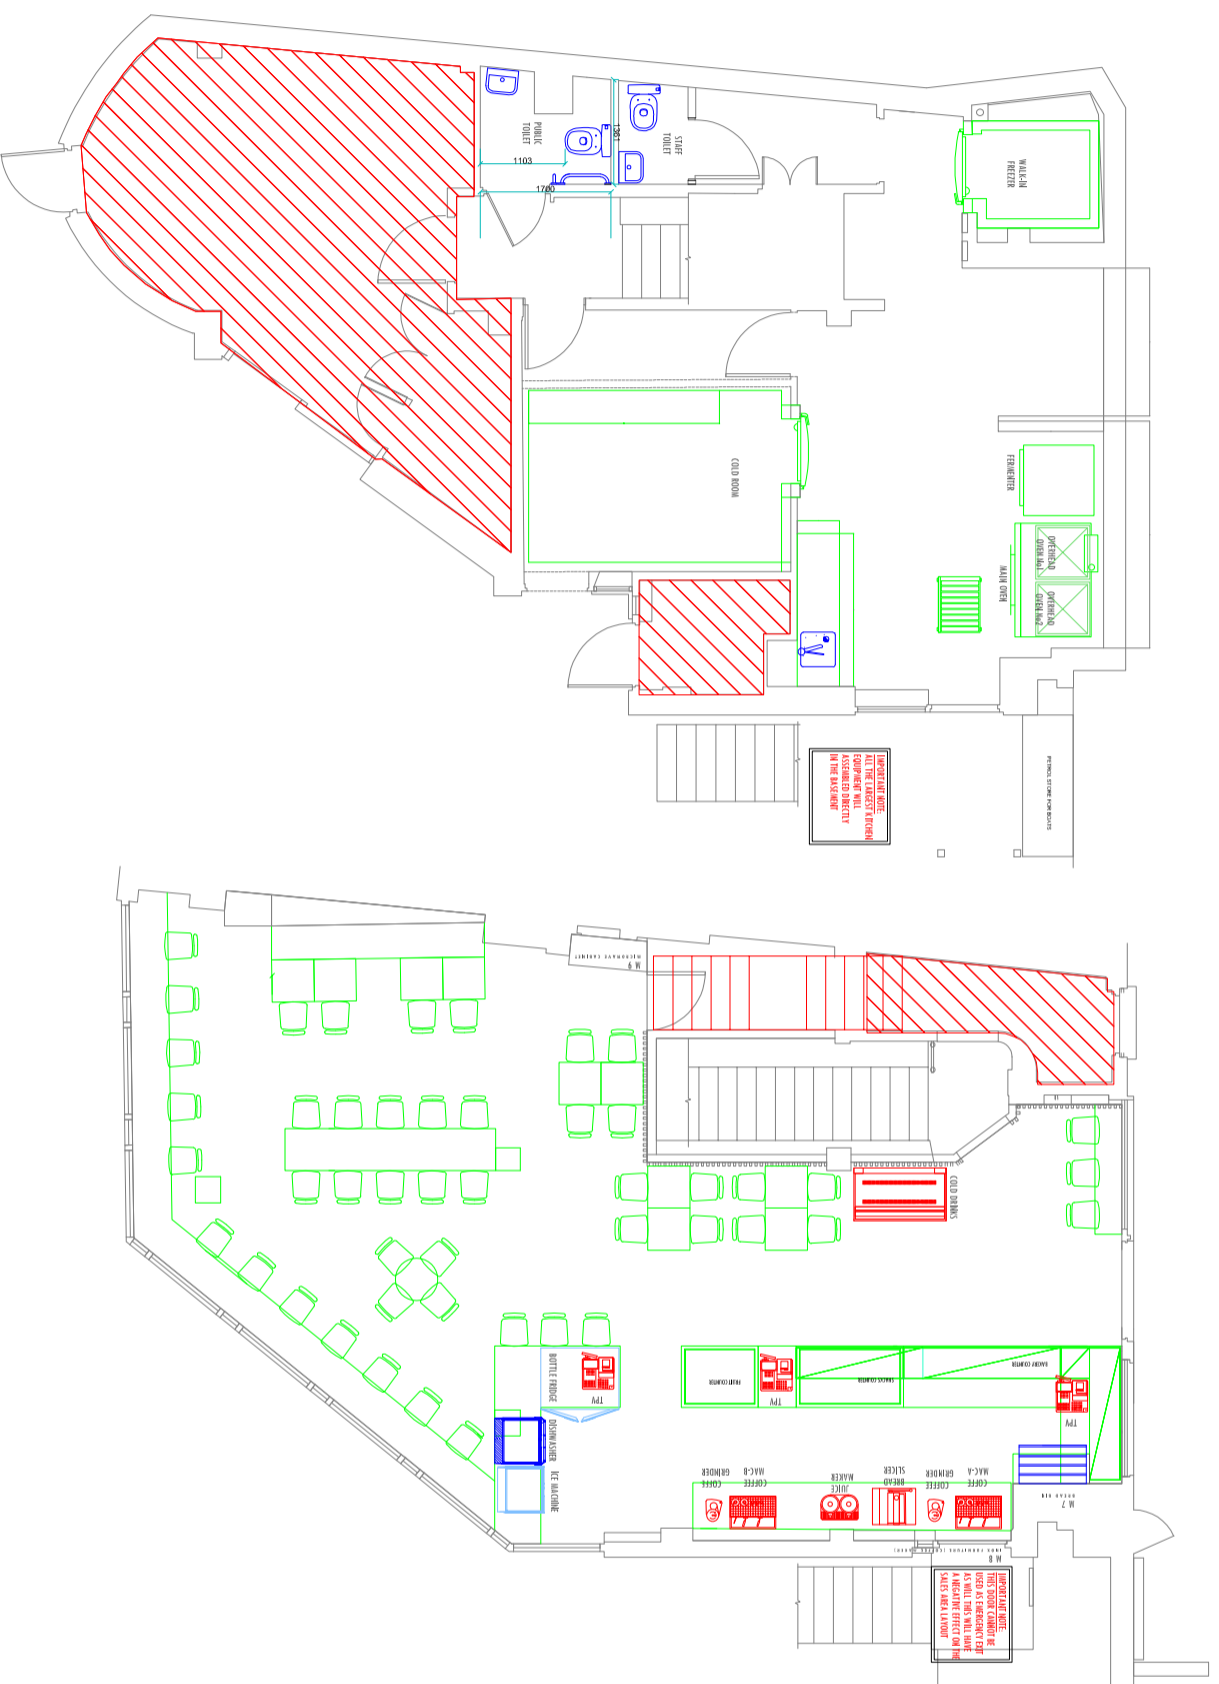

No	Date	By	Comments	Chk'd
-	-	-	-	-
-	-	-	-	-
-	-	-	-	-

Do not scale  
All dimension to be checked on site

Job Title:

Job Number:

Drawing Title:  
**PLANNING – PROPOSED  
BASEMENT AND GROUND  
FLOOR**

Designed: **MGG** Drawn: **MGG**

Scale: **1:50 @ A1** Date: **01.05.2018**

**García Consulting Eng Ltd**  
10th Floor  
1 Canada Square  
Canary Wharf  
E14 5AA  
Tel: +44 (0) 75 39 762838  
Email: [info@garcia-engineering.com](mailto:info@garcia-engineering.com)  
Website: [www.garcia-engineering.com](http://www.garcia-engineering.com)



Client	Drq: No.	Rev
<b>SM</b>	<b>APL-108</b>	<b>-</b>