


BEN 0010 rev A (20/05/19)
 Proposed location of sign at
 Parrillan - viaduct level

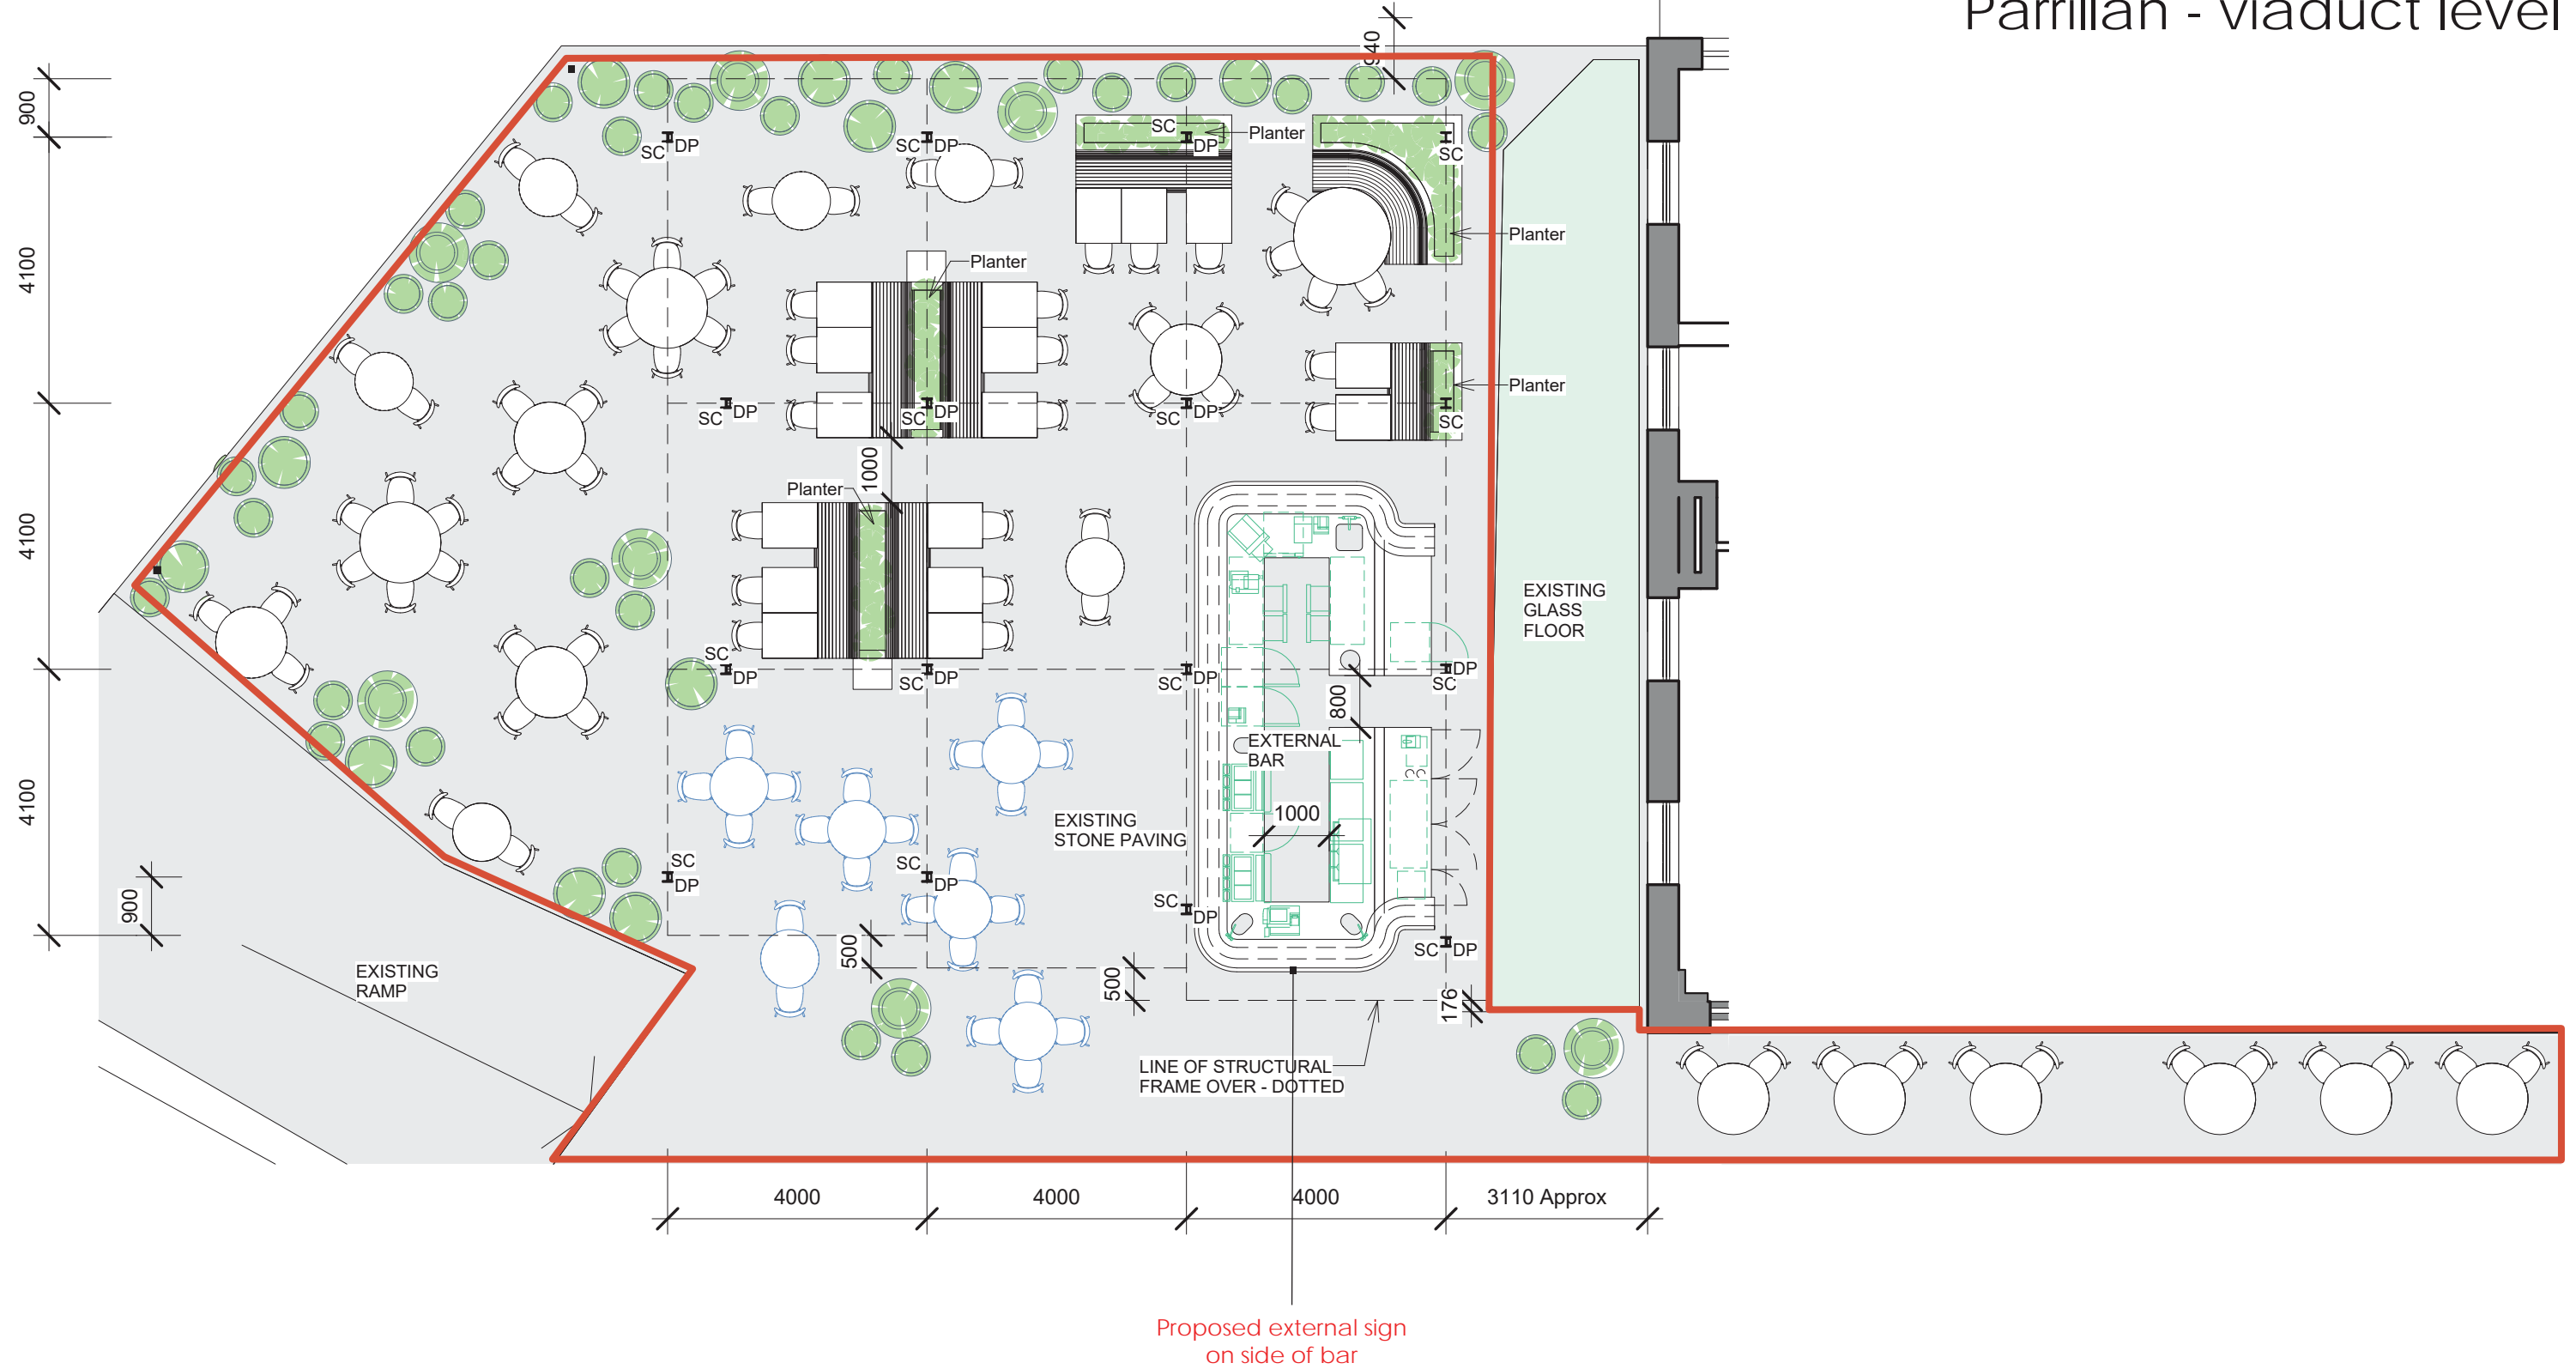

1 Terrace General Arrangement Plan
 1 : 100