




Rear Extension to adjoining building and subsequent neighbours

Boundary line

G/FL/Level.

B/FL/Level.

Replacement basement and ground floor toilet and bathroom.
 Second hand London yellow stock brick and reclaimed bricks from site.
 Flemish bond
 internal dry line insulation
 Brick soldier arches

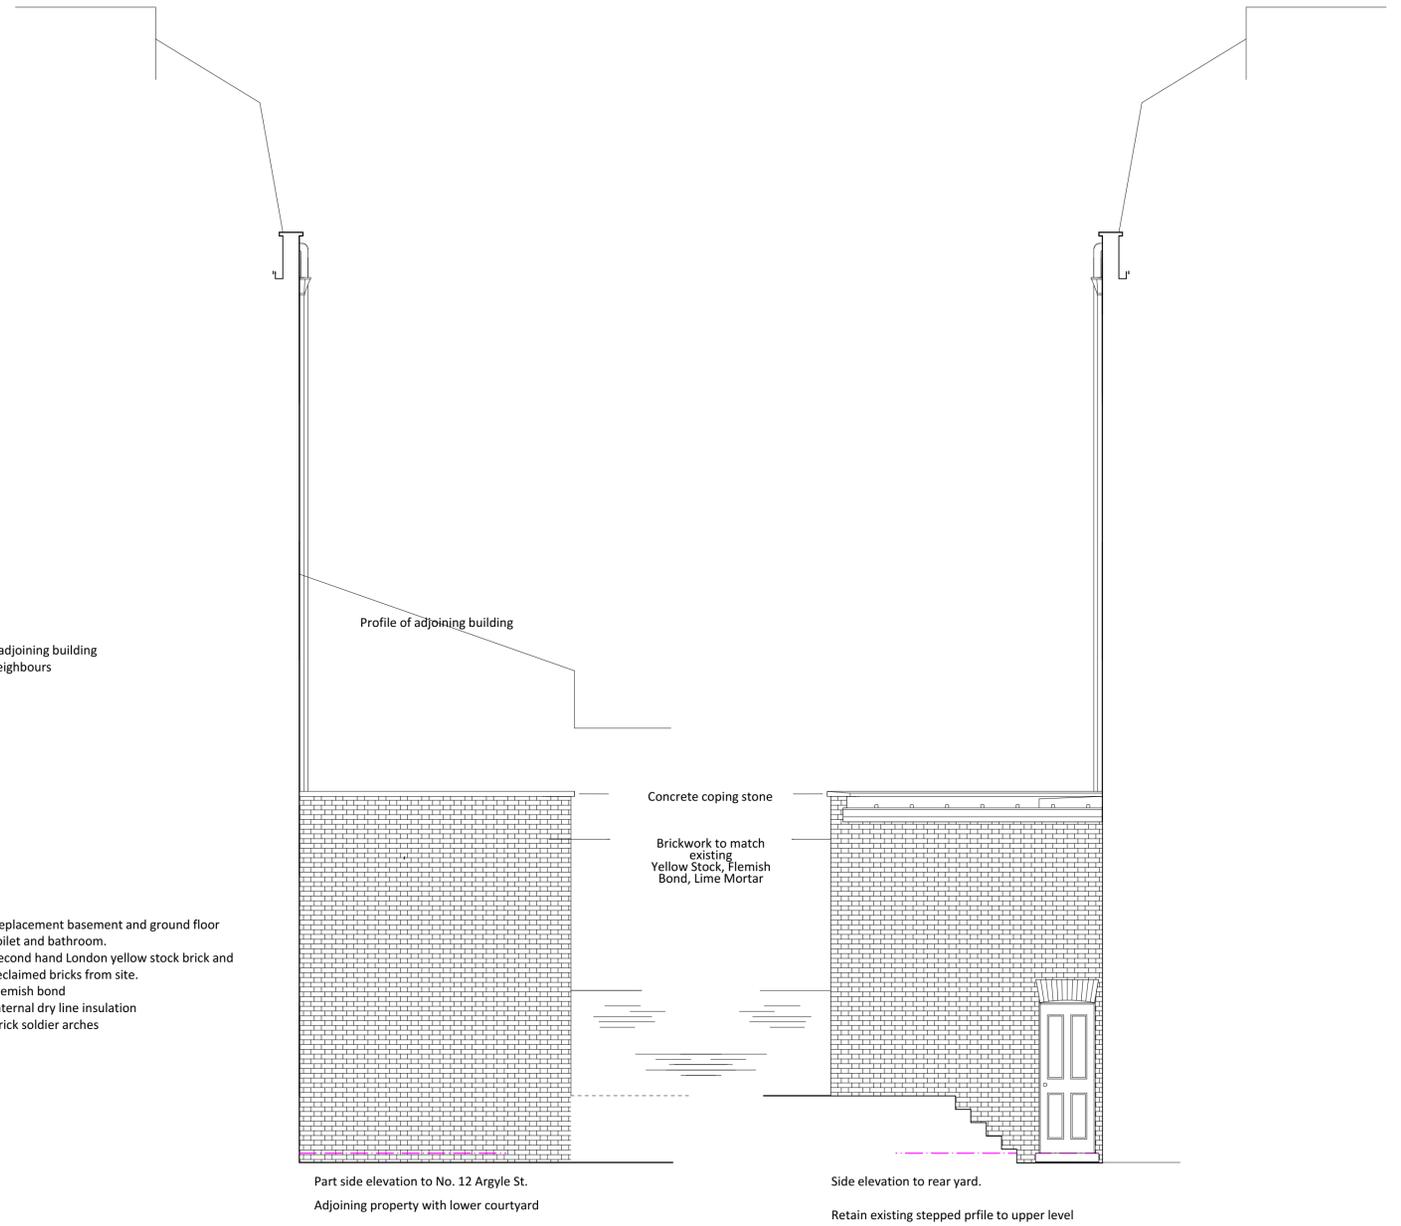

Profile of adjoining building

Concrete coping stone

Brickwork to match existing
 Yellow Stock, Flemish Bond, Lime Mortar

Part side elevation to No. 12 Argyle St.
 Adjoining property with lower courtyard

Side elevation to rear yard.
 Retain existing stepped profile to upper level



Rev A 20/05/2019 Mansard Removed

DRAWING TITLE PROPOSED ELEVATIONS	PROJECT 14 Argyle Street London WC1	SCALE DATE DWG No	1 : 50 @ A1 Sept 2018 572.12 A
--------------------------------------	-------------------------------------------	-------------------------	--------------------------------------