
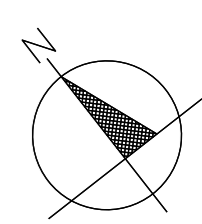
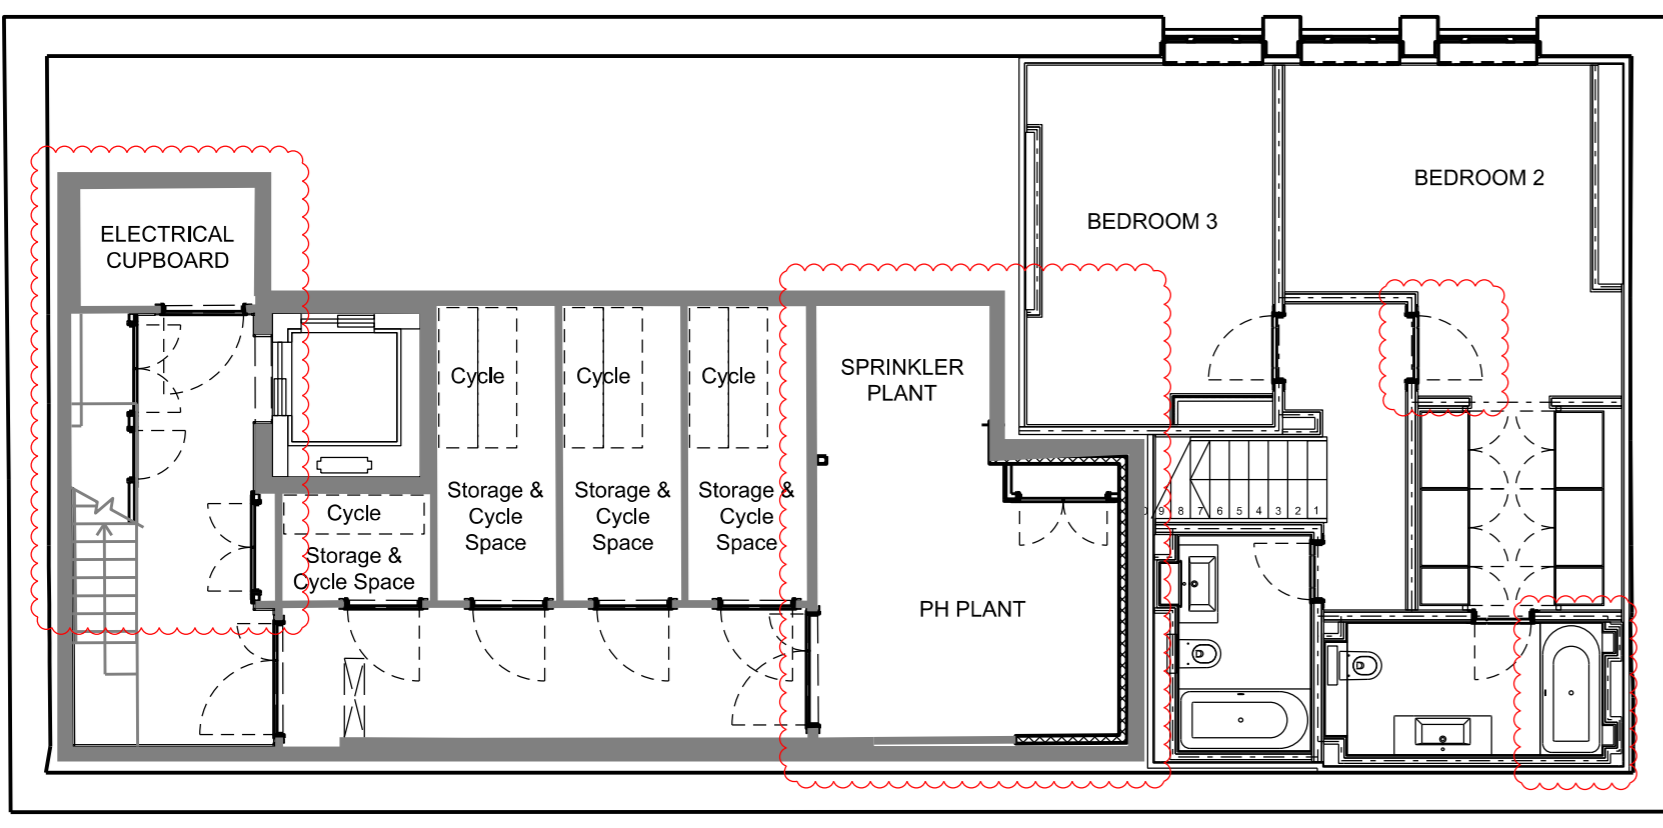



OFFICE CYCLE STORE / CHANGING / SHOWER FACILITIES UPDATED TO REFLECT DRAWING PKS-280-01 (APPROVAL 2014/3331/P)

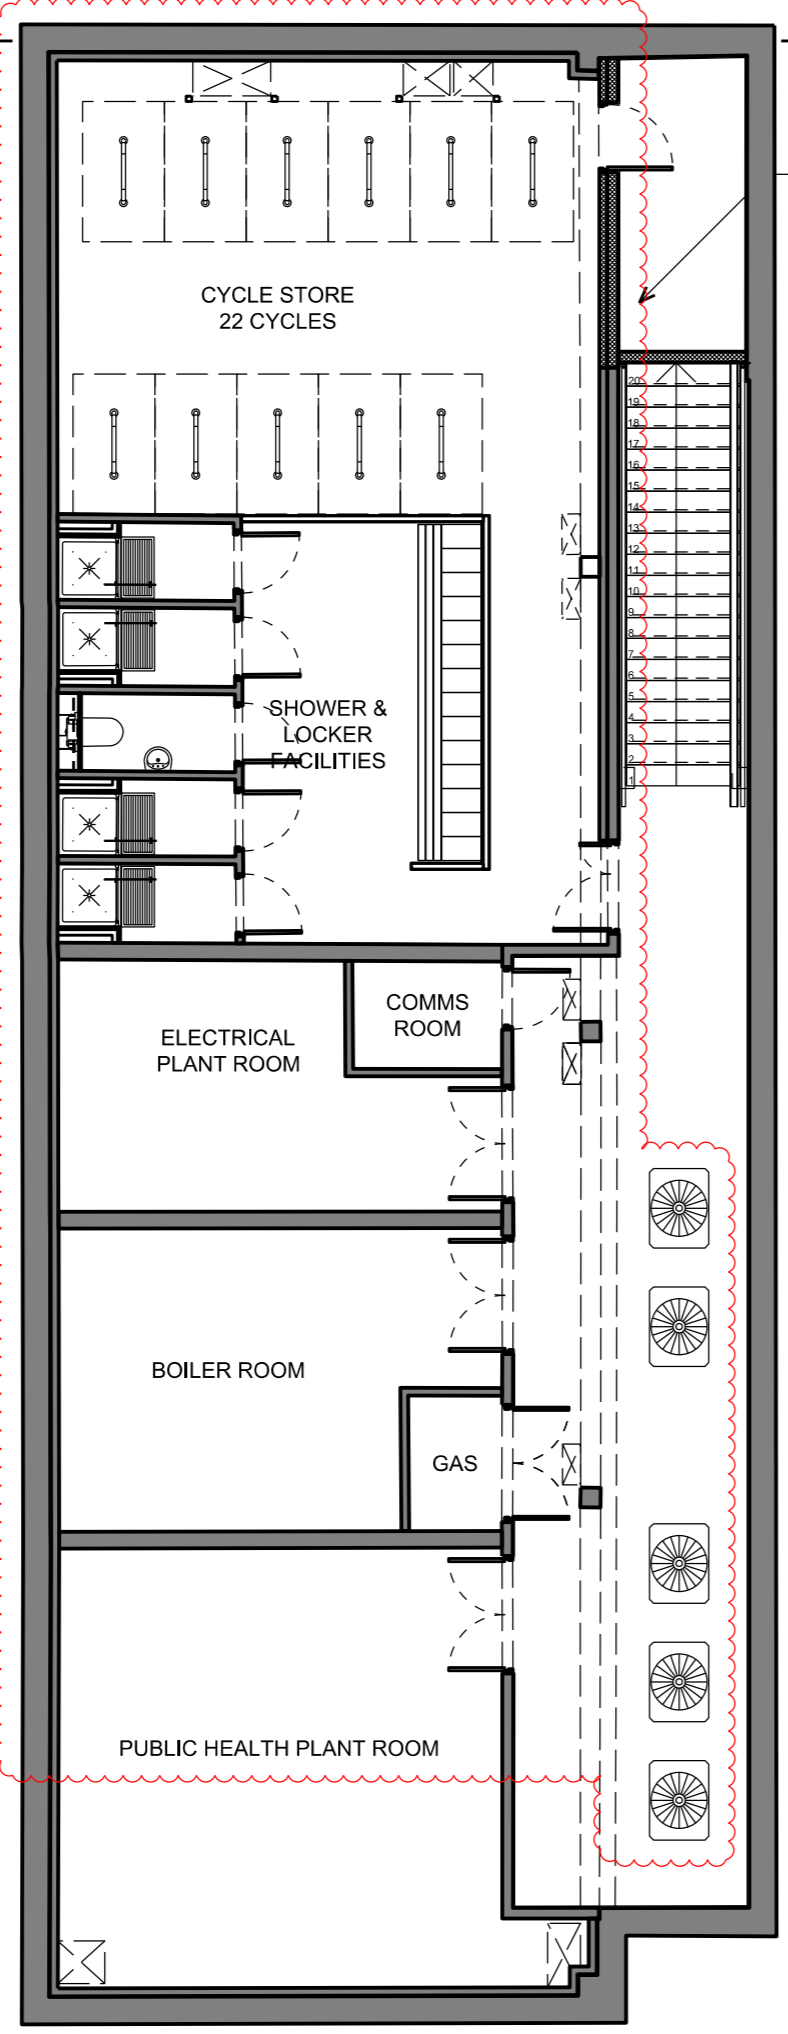

status **PLANNING**

DO NOT SCALE FROM THIS DRAWING : Verify all dimensions on site

DOONE SILVER KERR
THIS DRAWING HAS BEEN DERIVED FROM PKS ARCHITECTS LLP CAD DATA AND UPDATED SURVEY INFORMATION SUPPLIED BY RGL SURVEYS LTD.

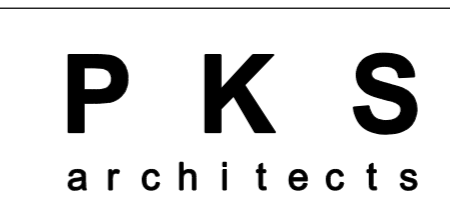

project	6 Erskine Road		
title	Proposed Basement Plan		
scale	1:125 @ A1	author	GLJ
date	01.05.13	job no.	835
desig no.	010-B1		rev.
			F