

PROPOSED PAVEMENT PLAN

BROADHURST GARDENS



FURNITURE STYLE




FURNITURE

**Chairs**  
Wood look black and aluminium armchair ref  
AEL Vouvray chair charcoal CODE: L2606  
approx size 550mm (w) x 580mm (d)

**Tables**  
Wood look black and aluminium pedestal table ref  
AEL Black pedestal table 600 x 600mm CODE  
WTP6SBK

**Planters**  
Black GRP box planters with box ball and lights  
750mm (h) x 400mm (d) x 400mm (w)  
with 250mm dia box ball  
ref AEL PL5075

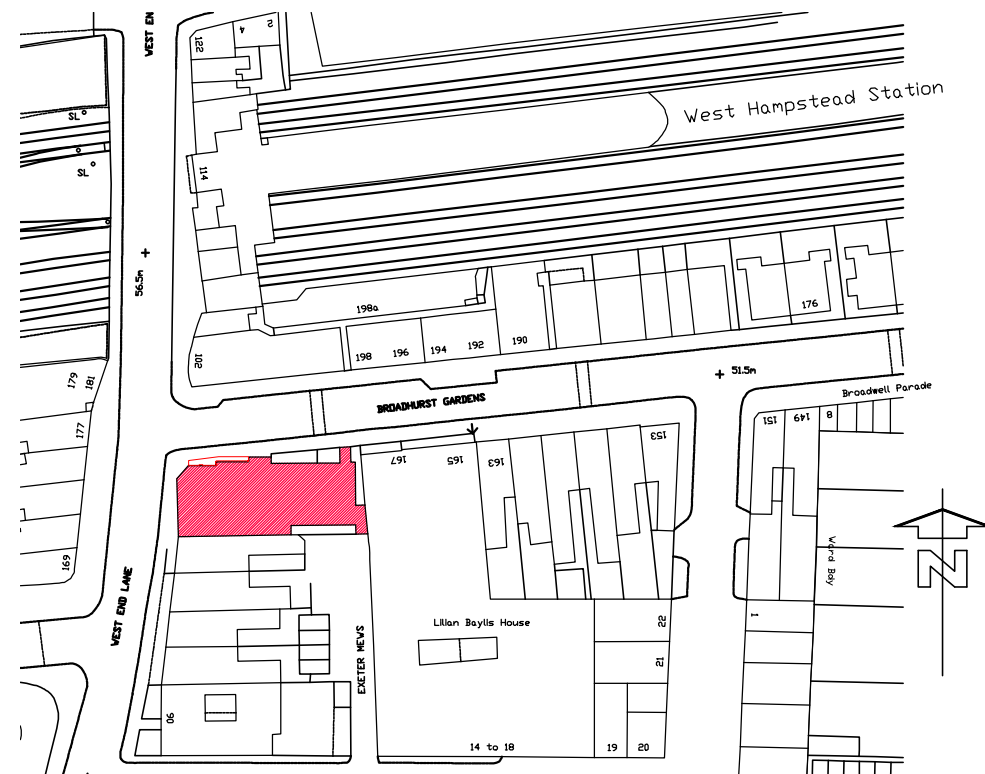

SITE LOCATION PLAN (SCALE 1:1250)

July 2016

W E S T E N D L A N E

Scale: 1:100 @A3  
Drawing Number: 2219-20  
Rev:

Project: RAILWAY  
100 West End Road, Hampstead. NW6 2LU

**PembrookDesign**

NOTE: CONTRACTORS ARE TO CHECK ALL SIZES AND DIMENSIONS BEFORE SETTING OUT ANY SITE OR SHOPWORK ANY ERRORS OR DISCREPANCIES TO BE REPORTED AND RESOLVED BY THE SITE SPECIFIC PROJECT DESIGNER/BUILDER AND RESPECTIVE AGENTS

Summit House, Horsecroft Road, The Pinnacles, Harlow, Essex, CM19 5BN  
Tel: 01279 433860, Fax: 01279 433869