


Location

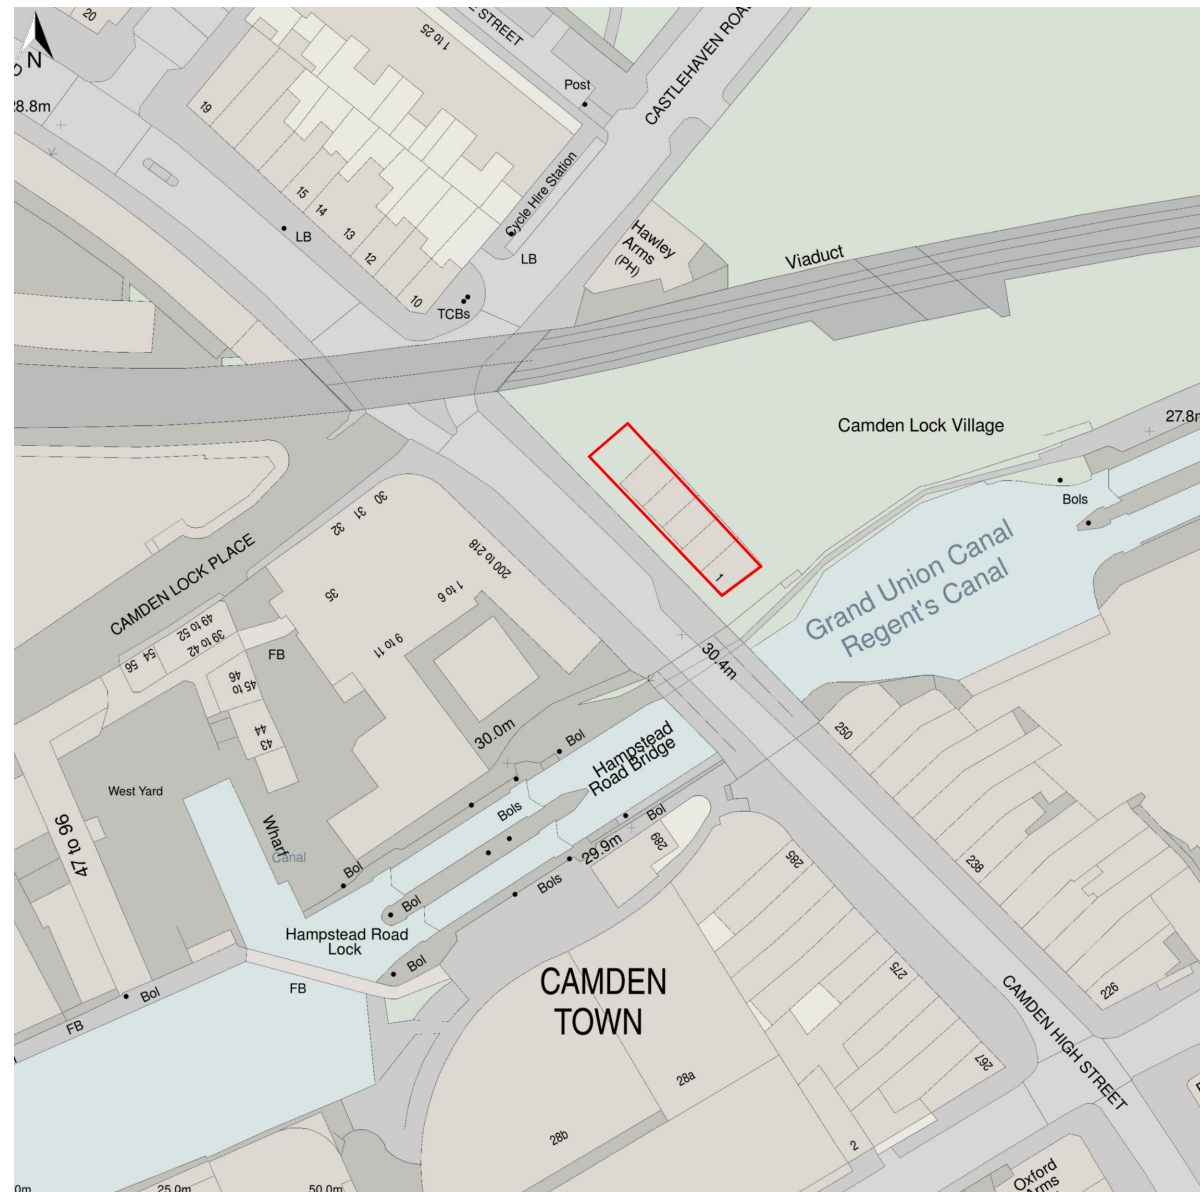

Site Boundary

0m  60m

Scale 1:1250 @A3

1-6 CHALK FARM, CAMDEN, LONDON NW1 8AJ		
DATE	20/05/2019	DRAWING NO.
TITLE	LOCATION PLAN	027/01
SCALE	1:1250 @A3	