


# Proposed Specification

Proposed 1:1 Scaffold Shroud to cover Chalk Farm Road Elevation and wrap around corners

Proposed Sponsorship Area  
10% of elevation

Proposed 1:1 Scaffold Shroud to cover Chalk Farm Road Elevation and wrap around corners

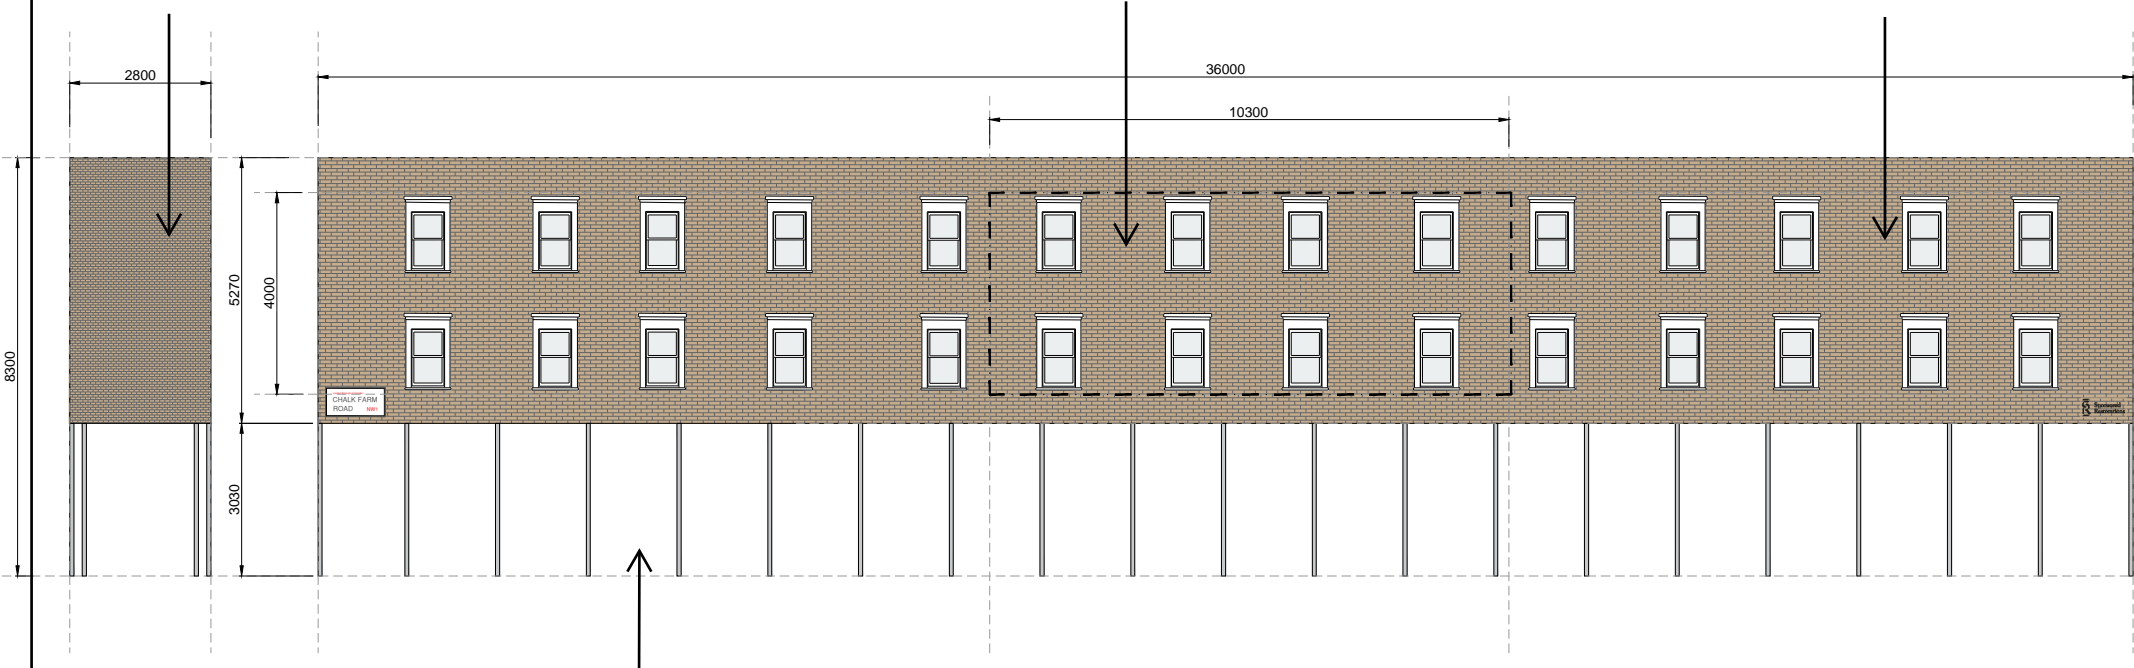

Scaffold as per scaffold specification

Chalk Farm Road

0m 8m



Scale 1:150 @A4

1-6 CHALK FARM, CAMDEN, LONDON NW1 8AJ		
SPECIFICATION	DATE: 26/10/2019	DRAWING NO:
	SCALE: 1:150 @ A4	027/05