


# Proposed Elevation

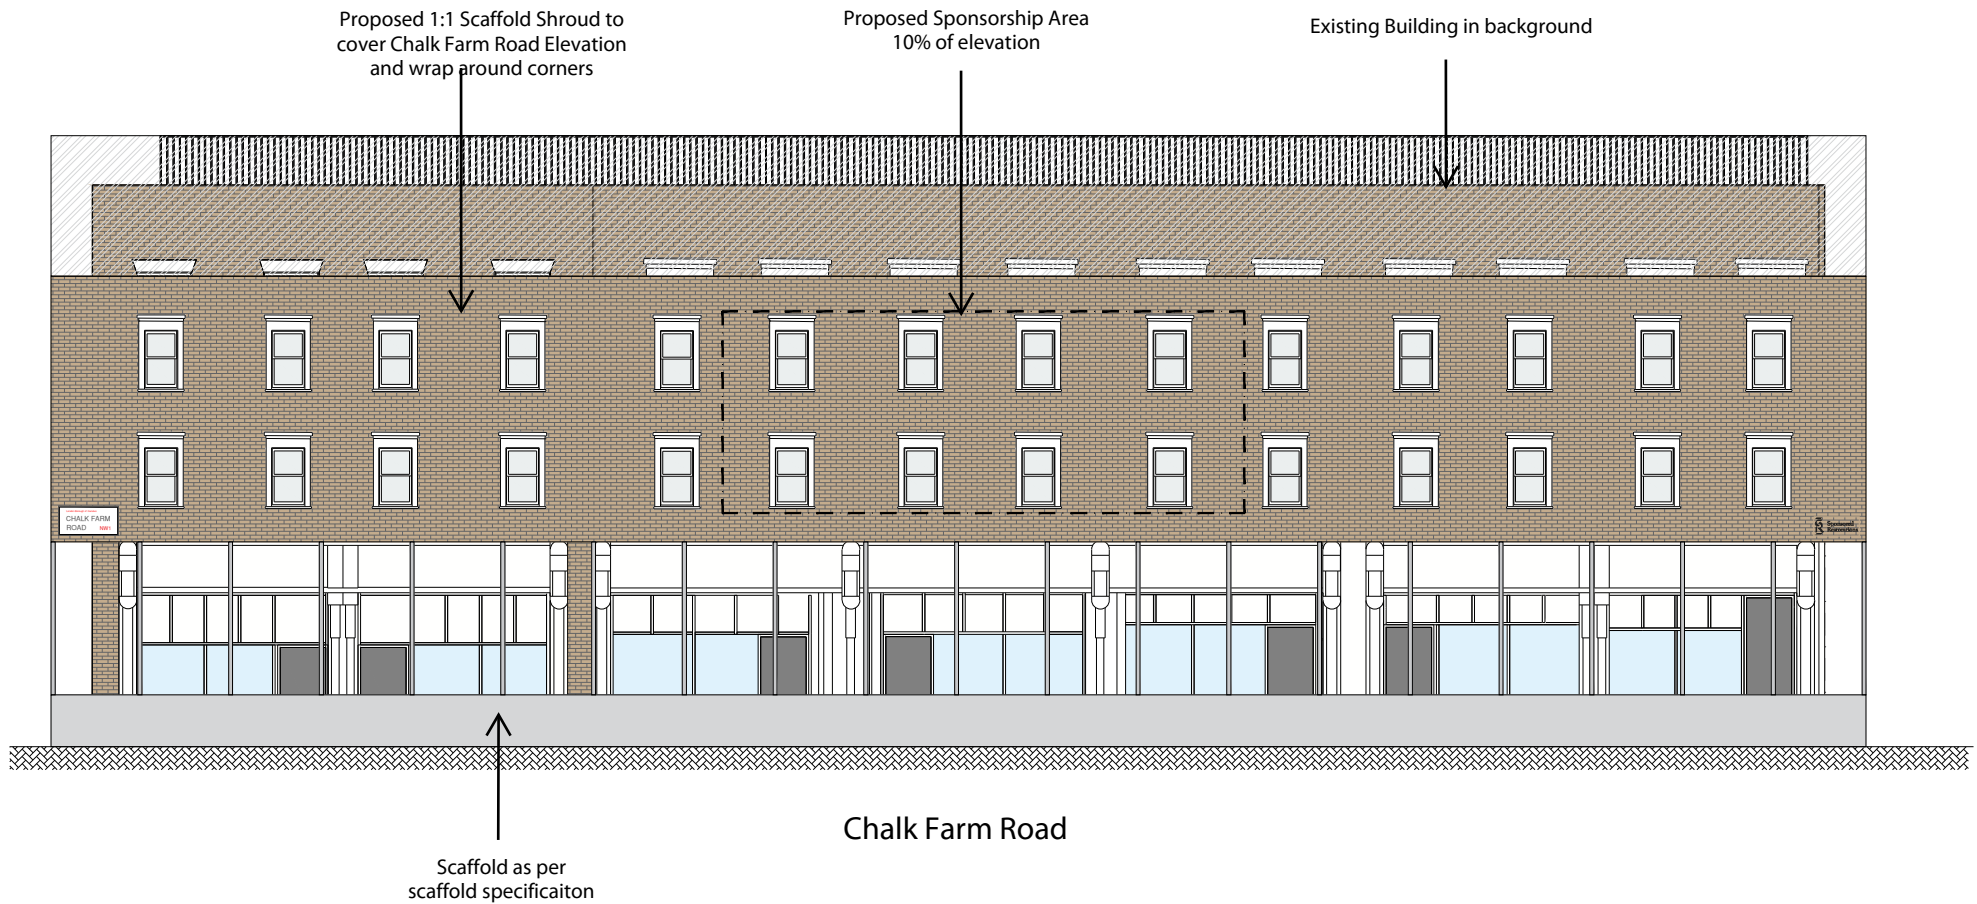

Scale 1:150 @A4

1-6 CHALK FARM, CAMDEN, LONDON NW1 8AJ		
TITLE	DATE	DRAWING NO.
PROPOSED ELEVATION	28/07/2019	027/04
	DATE	
	11/08/14	