


Rev.	Description	Date	Auth.
C1	INITIAL ISSUE	12/05/2017	GSK
C2	TITLE BLOCK UPDATED	06/07/2017	GSK

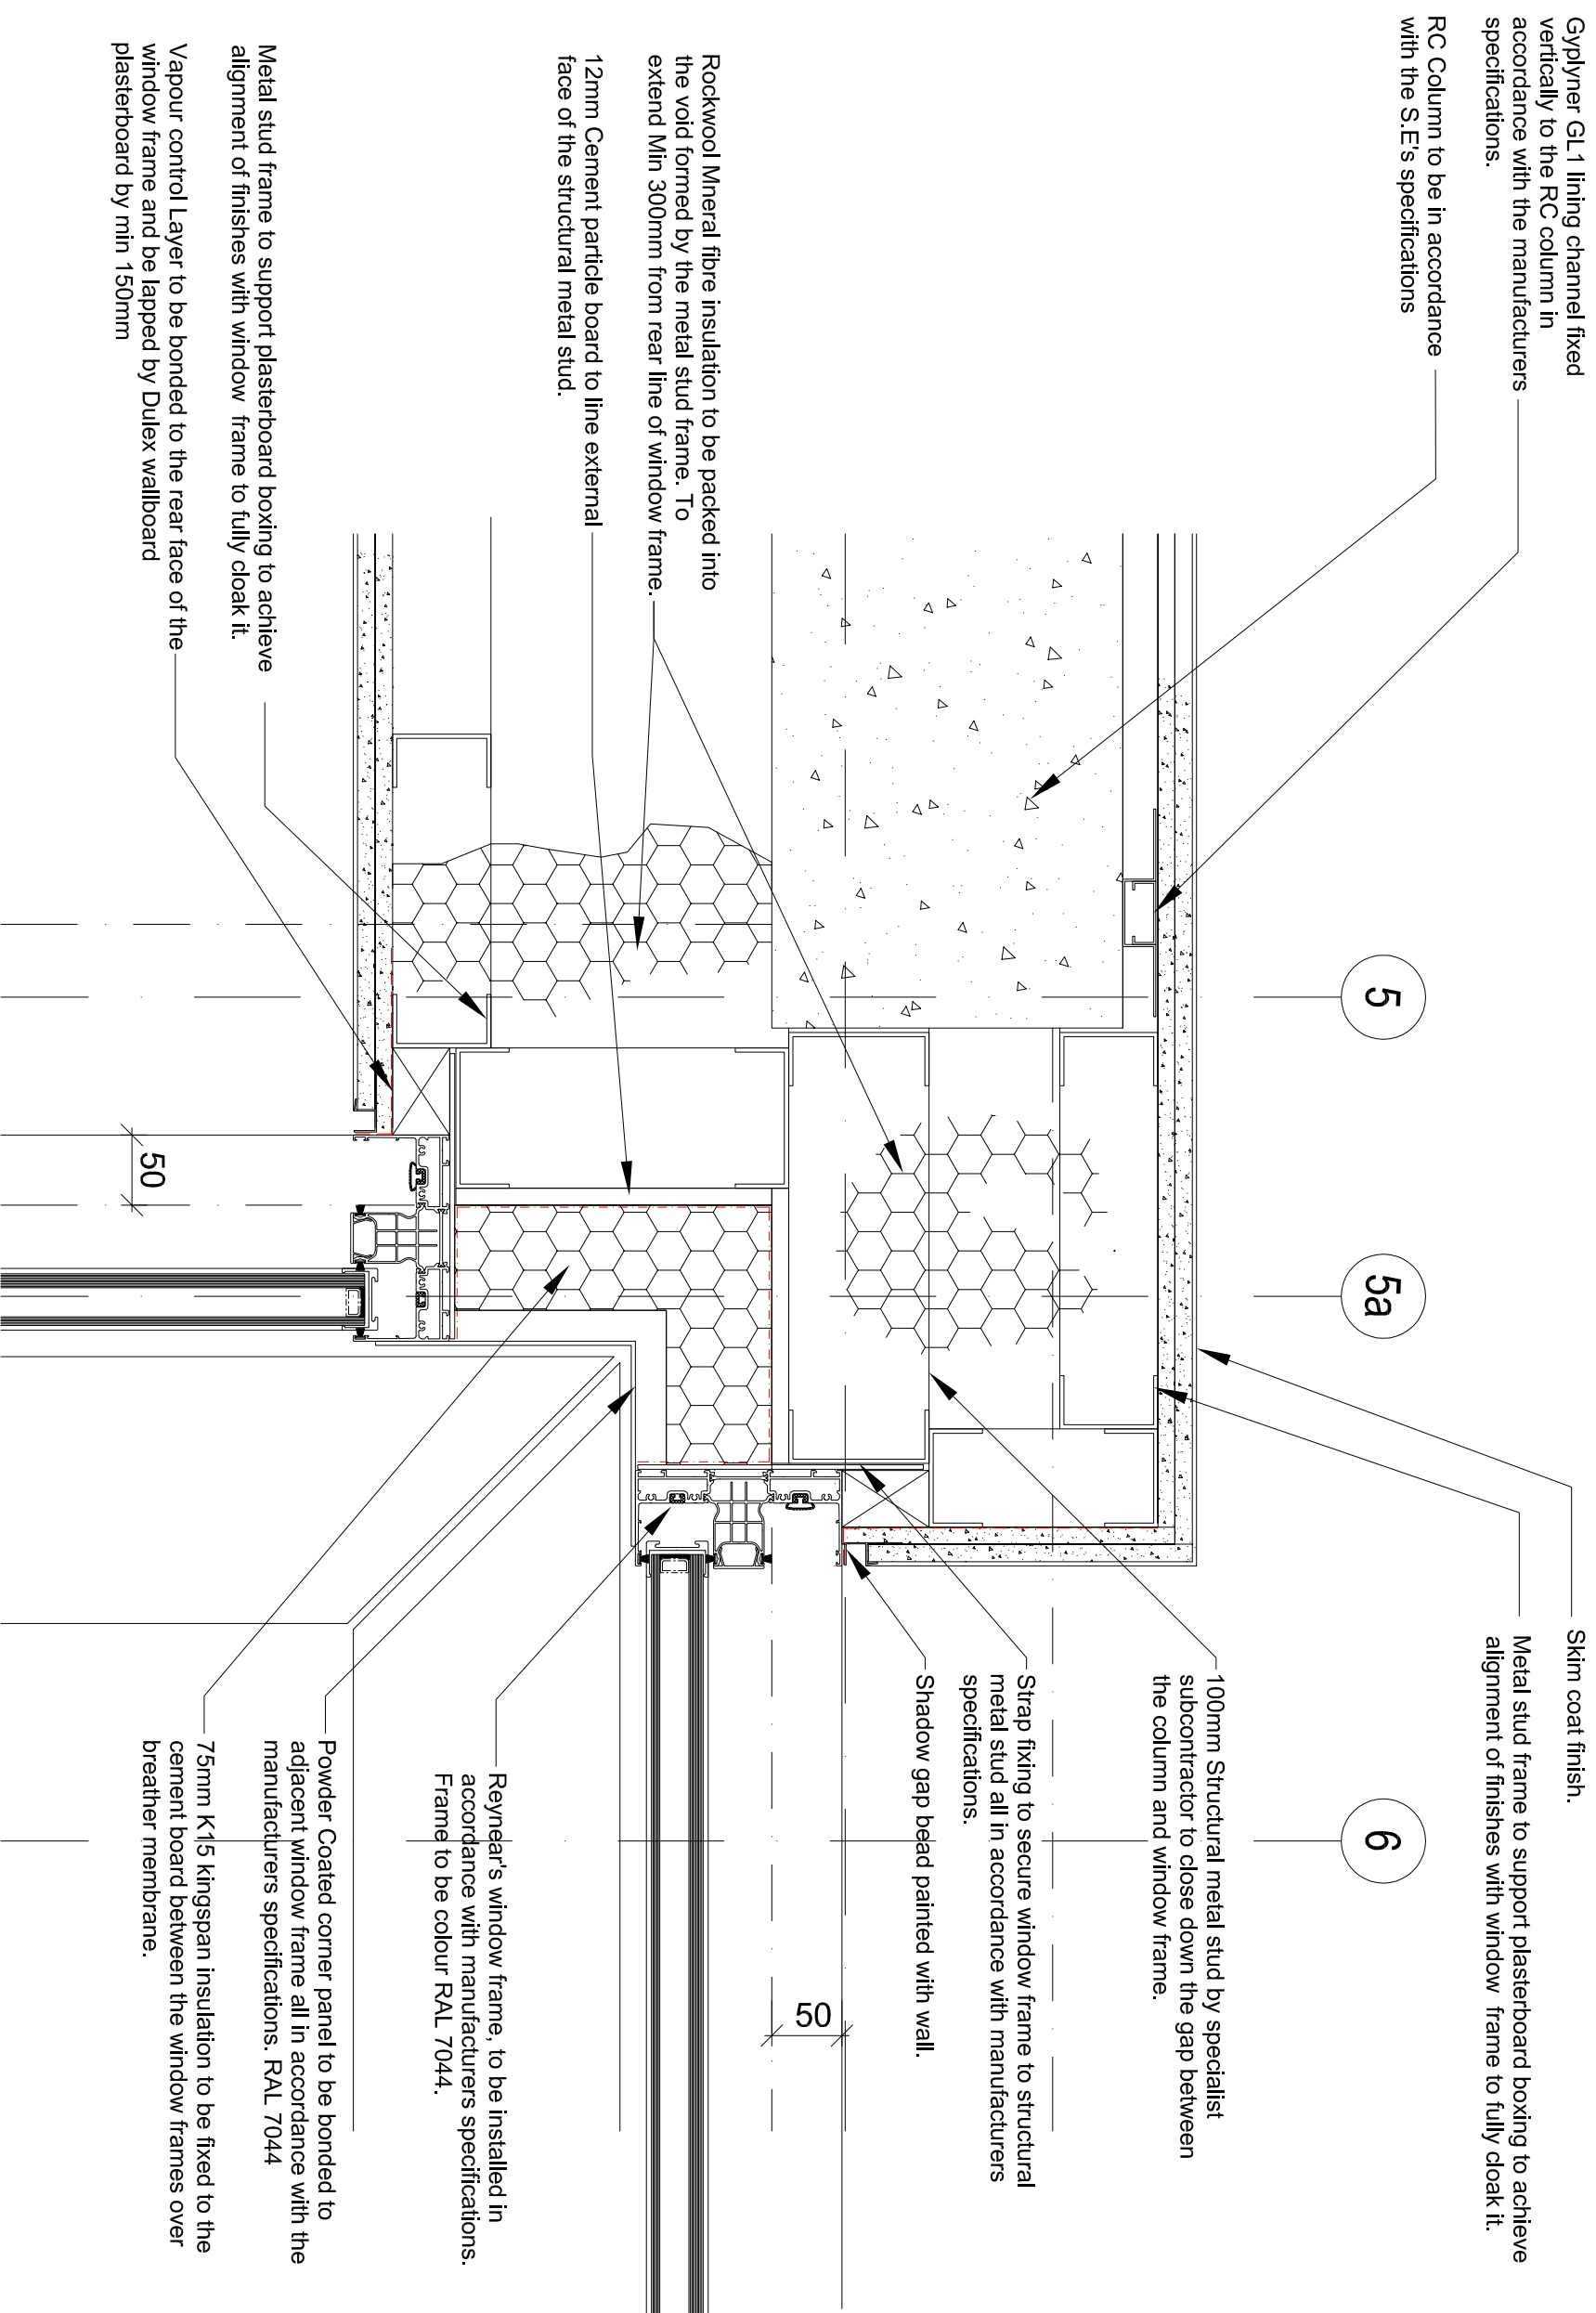

Purpose of Issue:	TFP Job No.
CONSTRUCTION	4948

VABEL LONDON  
LYNDHURST GARDENS  
LONDON NW3  
COURTYARD WINDOW  
LIGHTWELL JAMB DETAIL

Drawing Number:	Scale:	Sheet:	Rev.
1601 -TFP-LG - B1 -DR-A -6062	1/5	S4	C2
Approved:	Date:		
MRCGSK	MAY 2017		

**The Tooley & Foster Partnership**  
ARCHITECTS • DESIGNERS  
Warwick House, 116 Palmerston Road  
Buckhurst Hill, Essex, IG9 5LQ  
Tel: 020 8004 9711  
Fax: 020 8506 1779  
email: info@tooleyandfoster.com  
www.tooleyandfoster.com

